
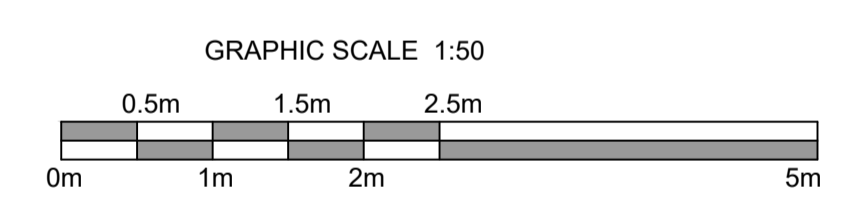
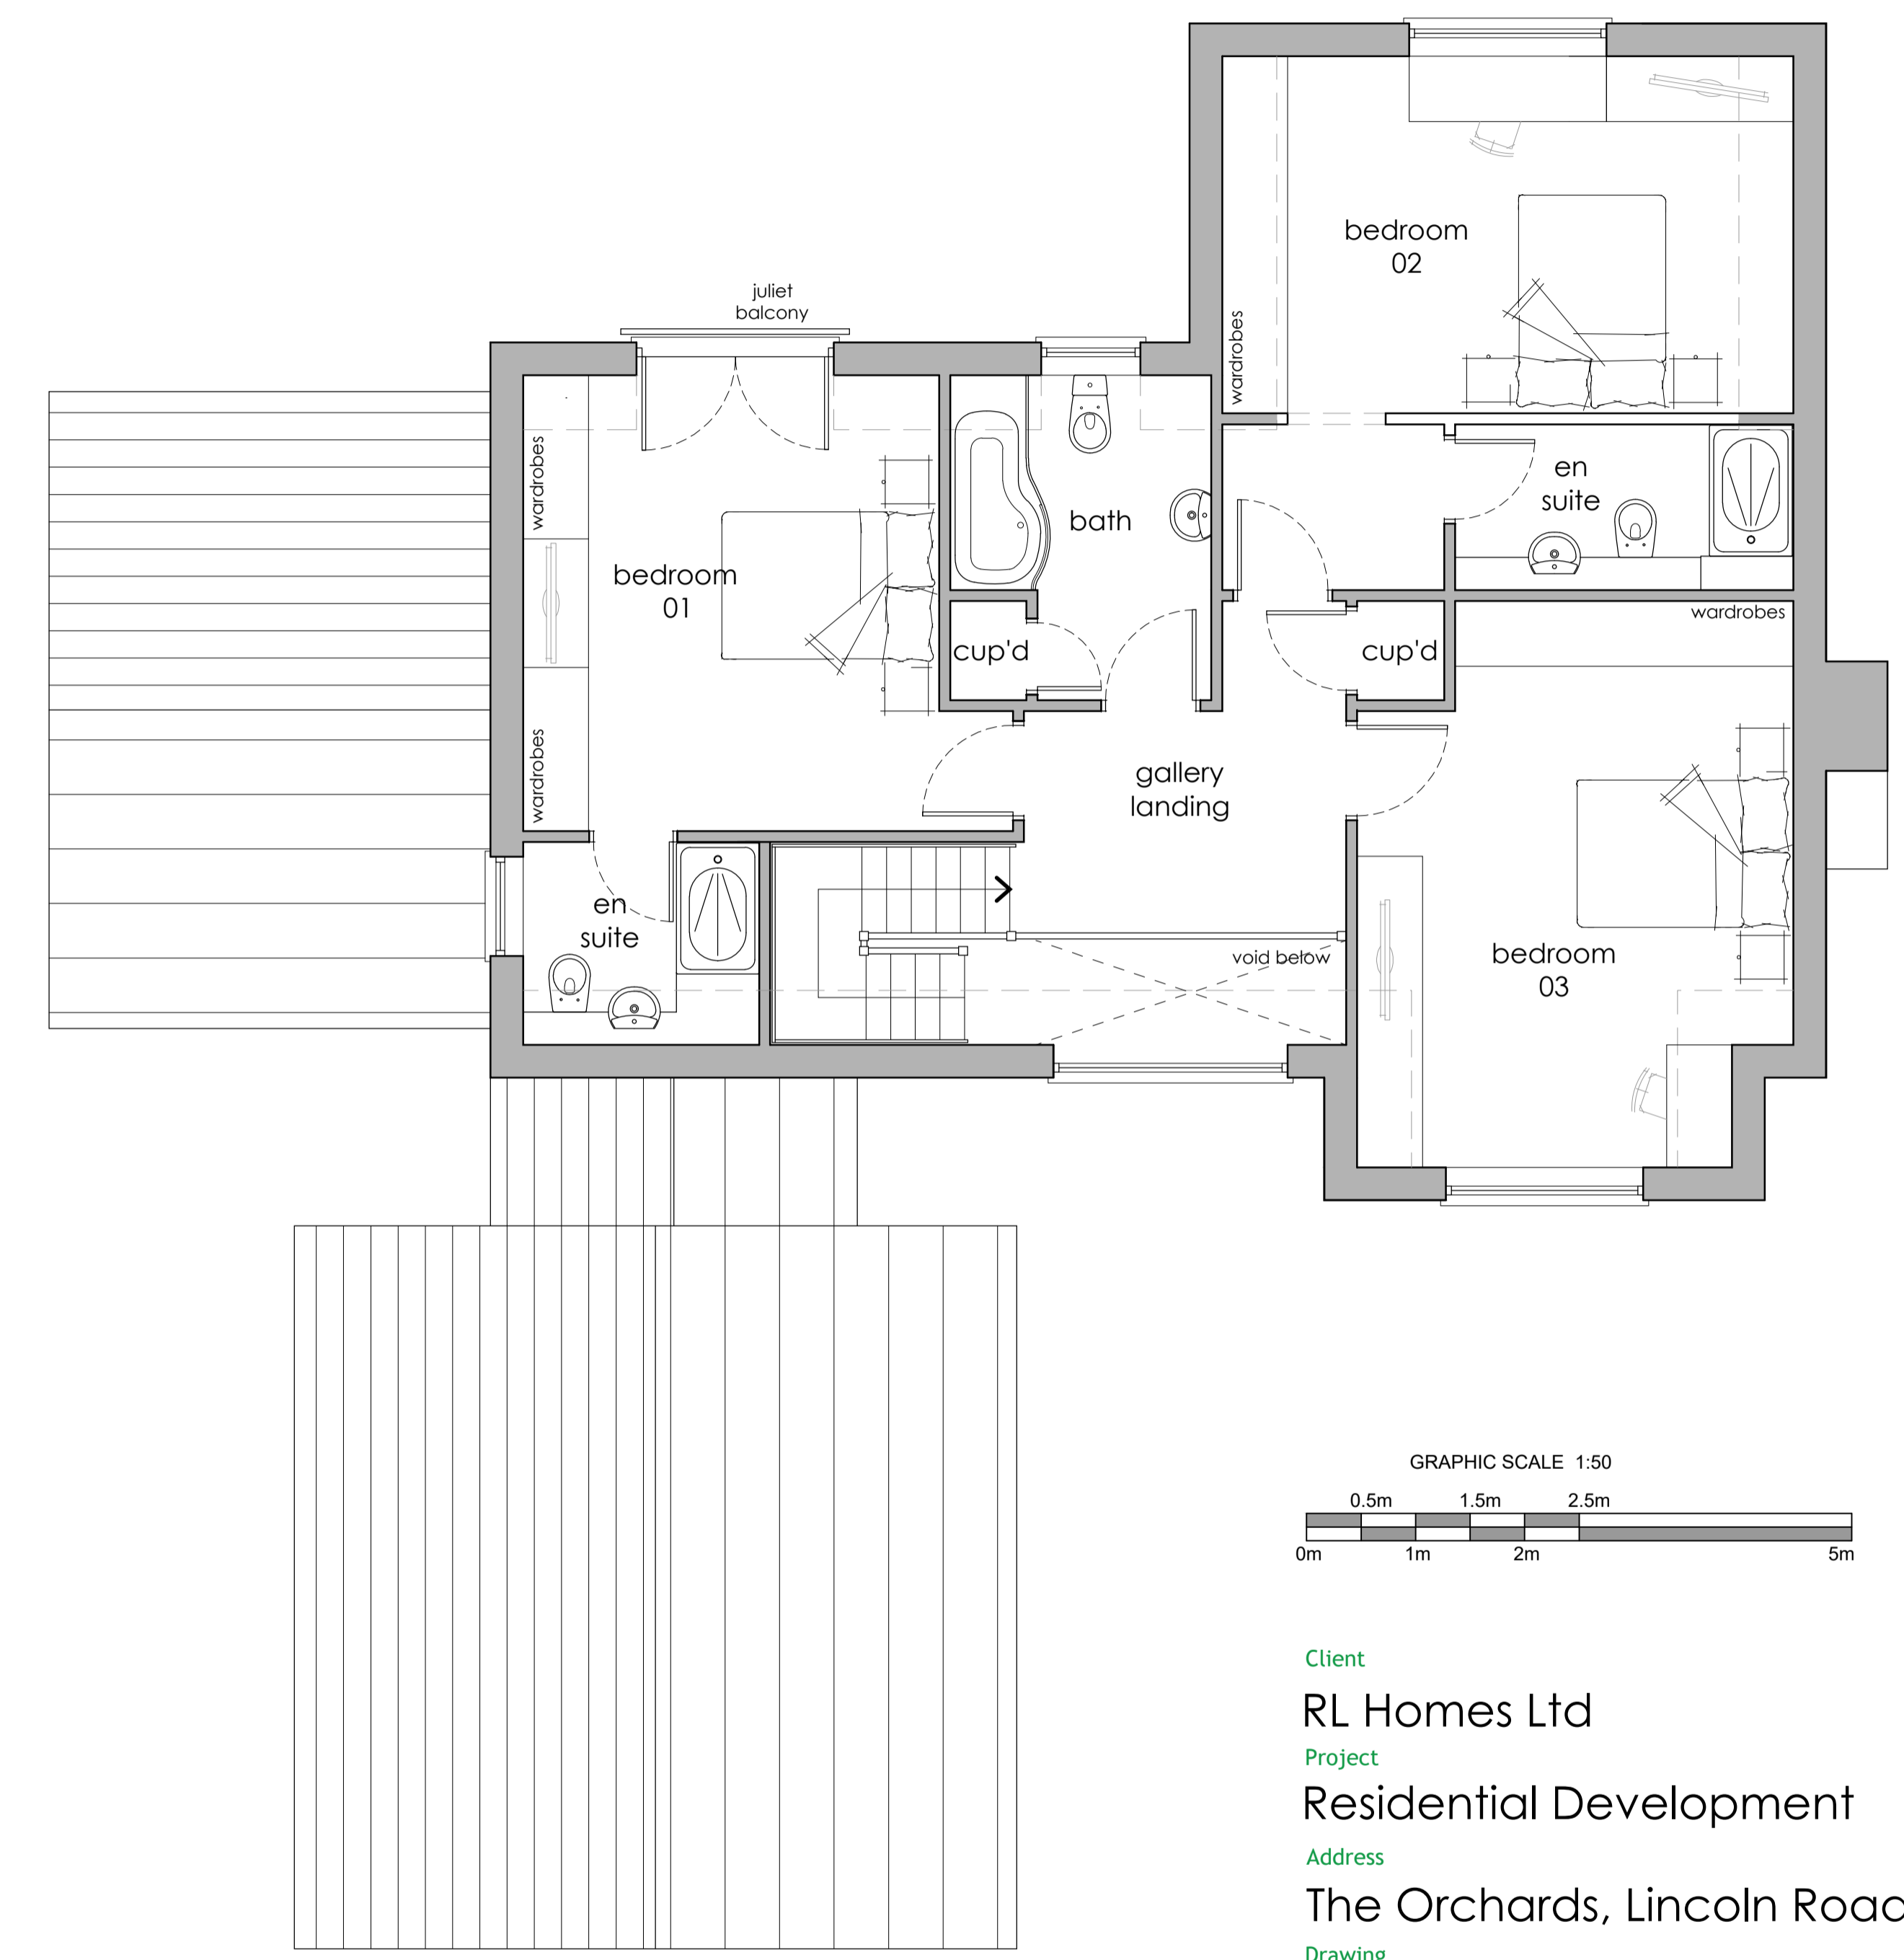


- the reproduction of any ordnance survey information within this drawing is done with the consent of Her Majesty's Stationery Office under Licence No. 100043272
- do not scale this drawing, use only figured dimensions, discrepancies to be reported to this office immediately
- all information contained within this drawing remains the copyright of Heronswood Design Ltd and must not be copied or reproduced without written consent from Heronswood Design Ltd

Revisions

A	Amended as requested by the client	20-10-2022
B	Revised for Planning Application	18-10-2023
C	Revised for Planning Application	19-10-2023
D	Revised for Planning Application	20-10-2023

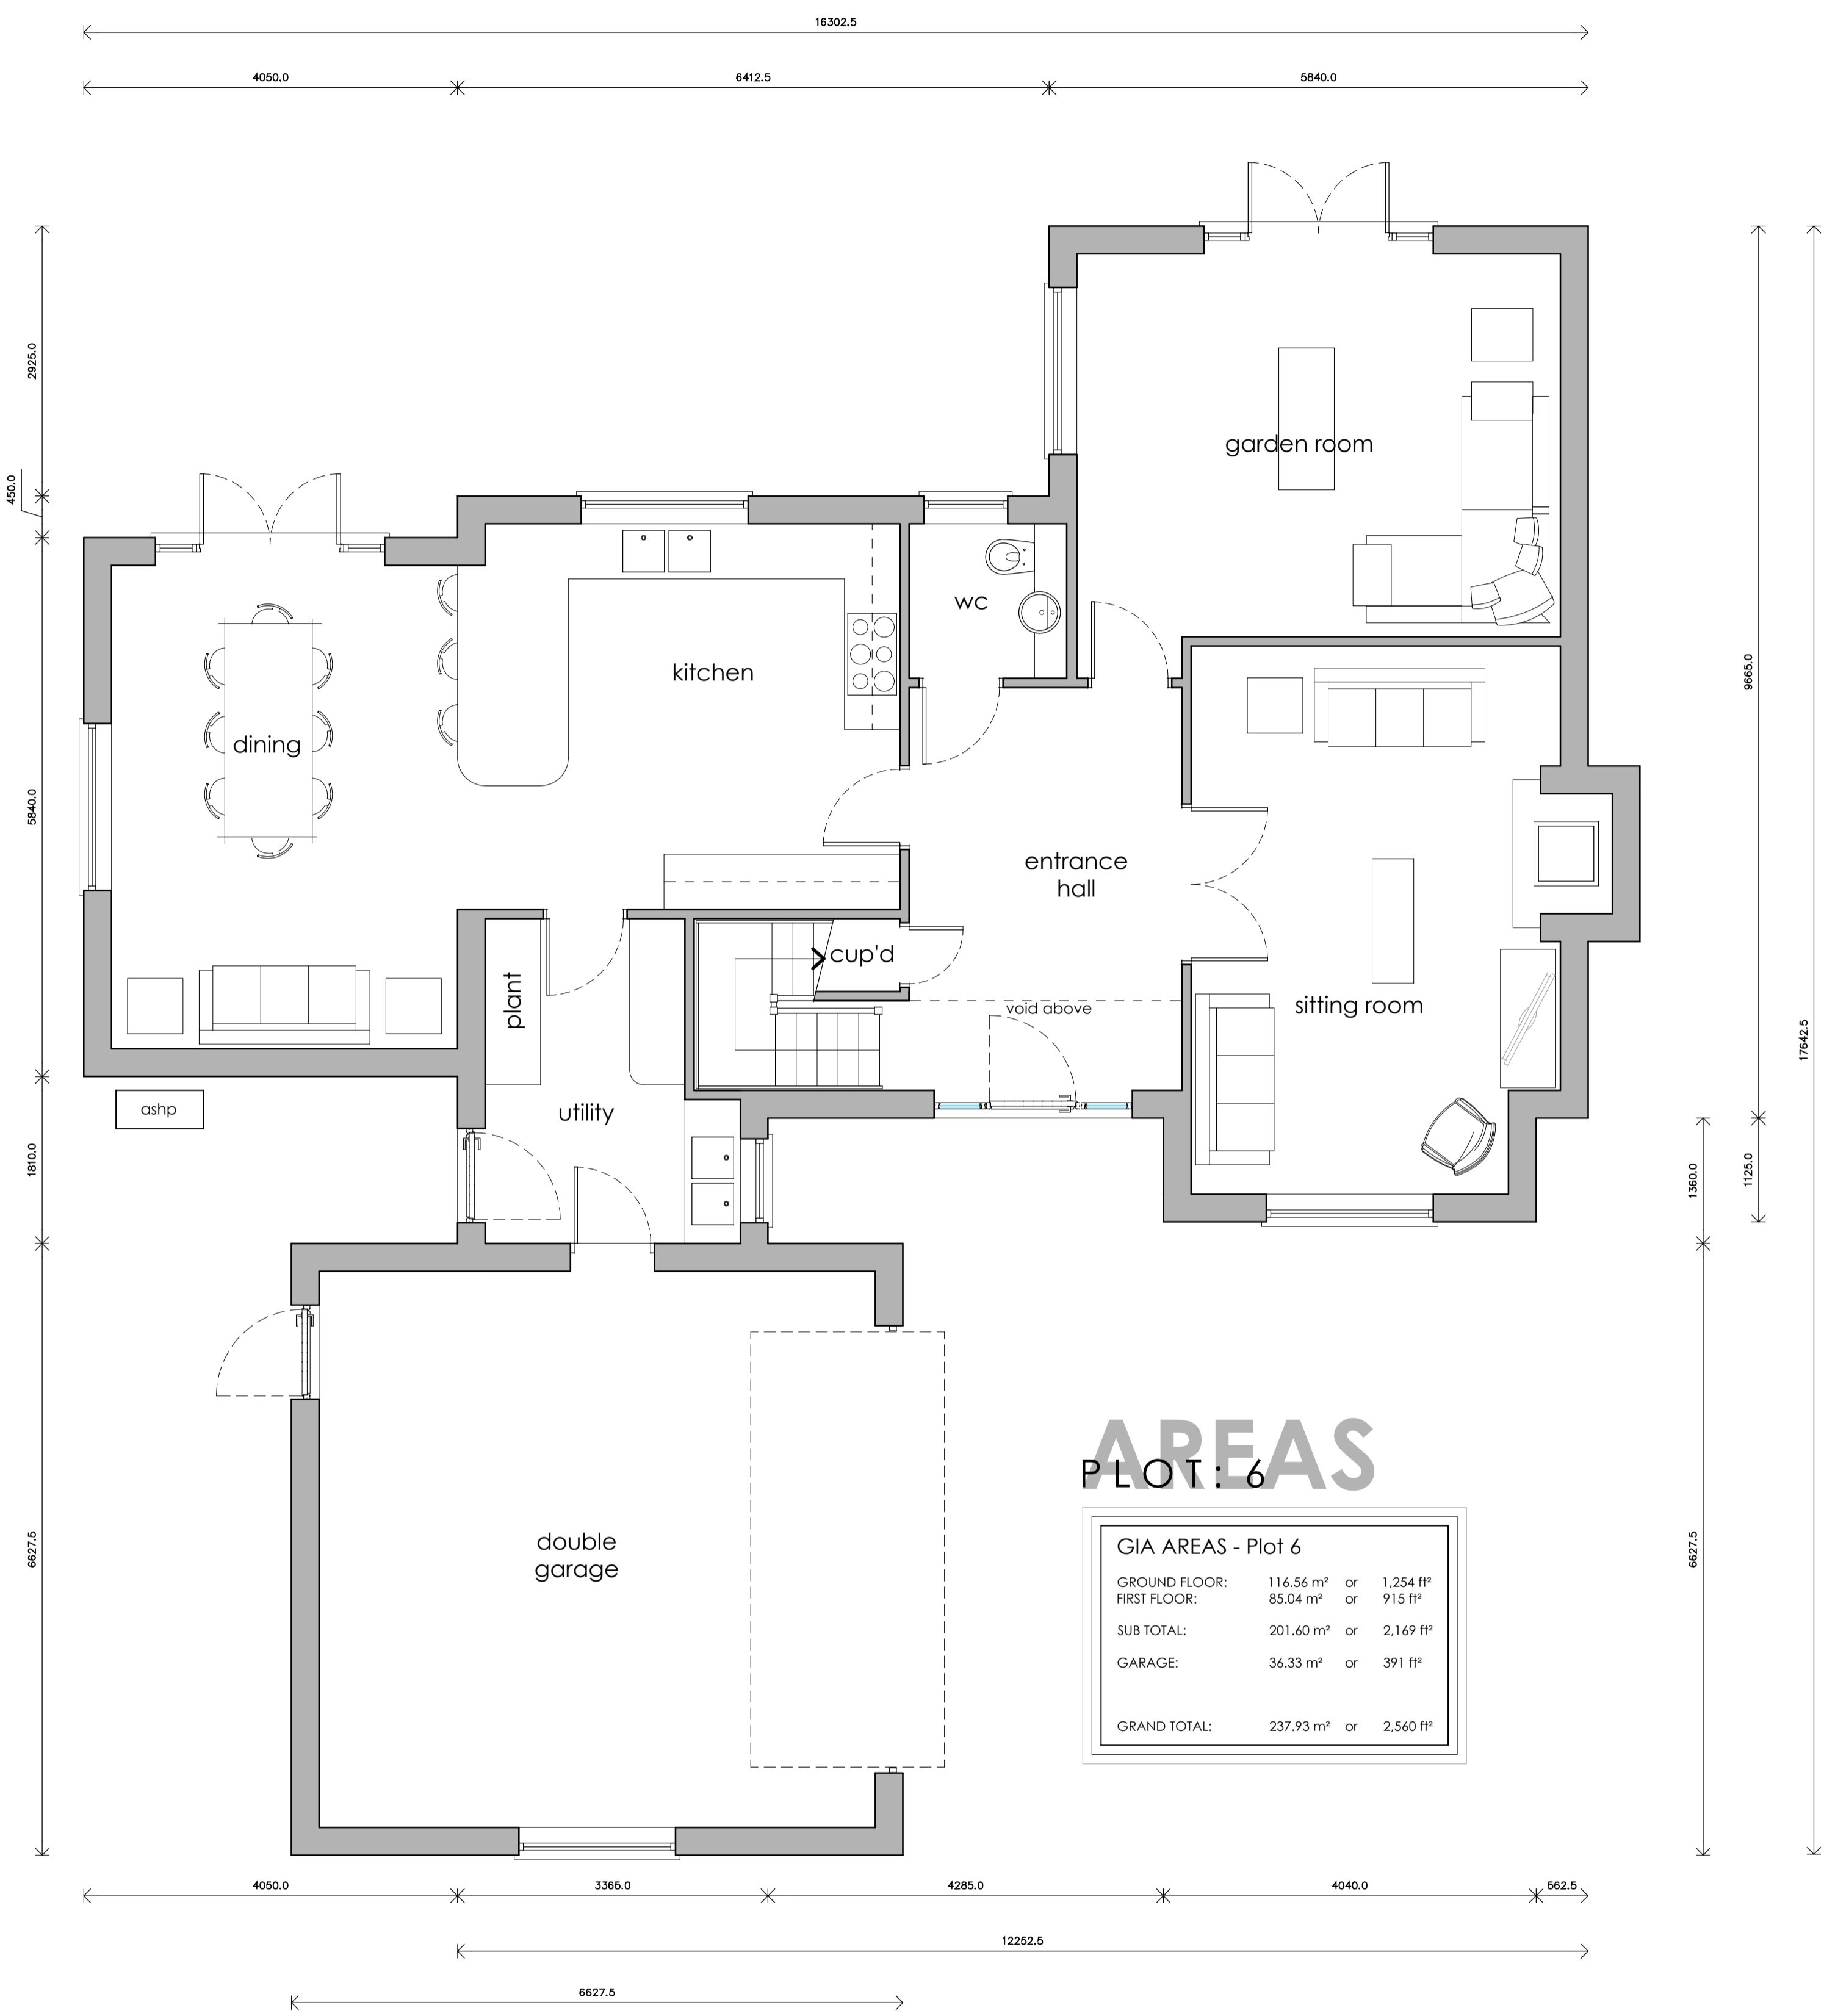

Client
RL Homes Ltd

Project
Residential Development

Address
The Orchards, Lincoln Road, Dunston

Drawing
Plot 6 - Proposed Floor Plans

Scale/Document Size
1:50 @ A1

Date
September 2022

Drawing No.
1844L / 22 / 27d

GROUND
FLOOR PLAN
1:50 @ A1

FIRST
FLOOR PLAN
1:50 @ A1

hw heronswood
architectural design

T 01522 690138
E mail@hwdarchitecture.co.uk
W www.hwdarchitecture.co.uk

2 Saffers Court | Lincoln | Lincolnshire | LN8 3RG