


GRAPHIC SCALE 1:100

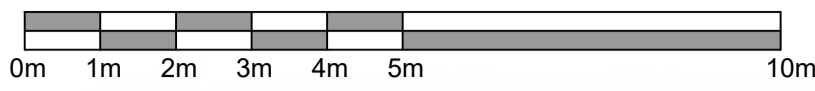

GRAPHIC SCALE 1:50



SIDE
ELEVATION
1:100 @ A1


- the reproduction of any ordnance survey information within this drawing is done with the consent of Her Majesty's Stationary Office under Licence No. 100043272
- do not scale this drawing, use only figured dimensions, discrepancies to be reported to this office immediately
- all information contained within this drawing remains the copyright of Heronswood Design Ltd and must not be copied or reproduced without written consent from Heronswood Design Ltd

Revisions

A	Amended as requested by the client	20-10-2022
B	Amended as requested by the client	12-10-2023
C	Revised for Planning Application	18-10-2023
D	Revised for Planning Application	19-10-2023
E	Revised for Planning Application	23-10-2023

KEY


- | | |
|---------------------------------------------------|--------------------------------------|
| ① Engineering brick splash course (minimum 150mm) | ⑥ Spanish Slate |
| ② Glazed Juliet balcony | ⑦ Black aluminium patio doors |
| ③ Lincolnshire Limestone | ⑧ Black rainwater goods |
| ④ Stone heads & cills | ⑨ Hemmingstone Antique facing bricks |
| ⑤ Agate grey PVC windows & doors | ⑩ Paving – Porcelain buff |

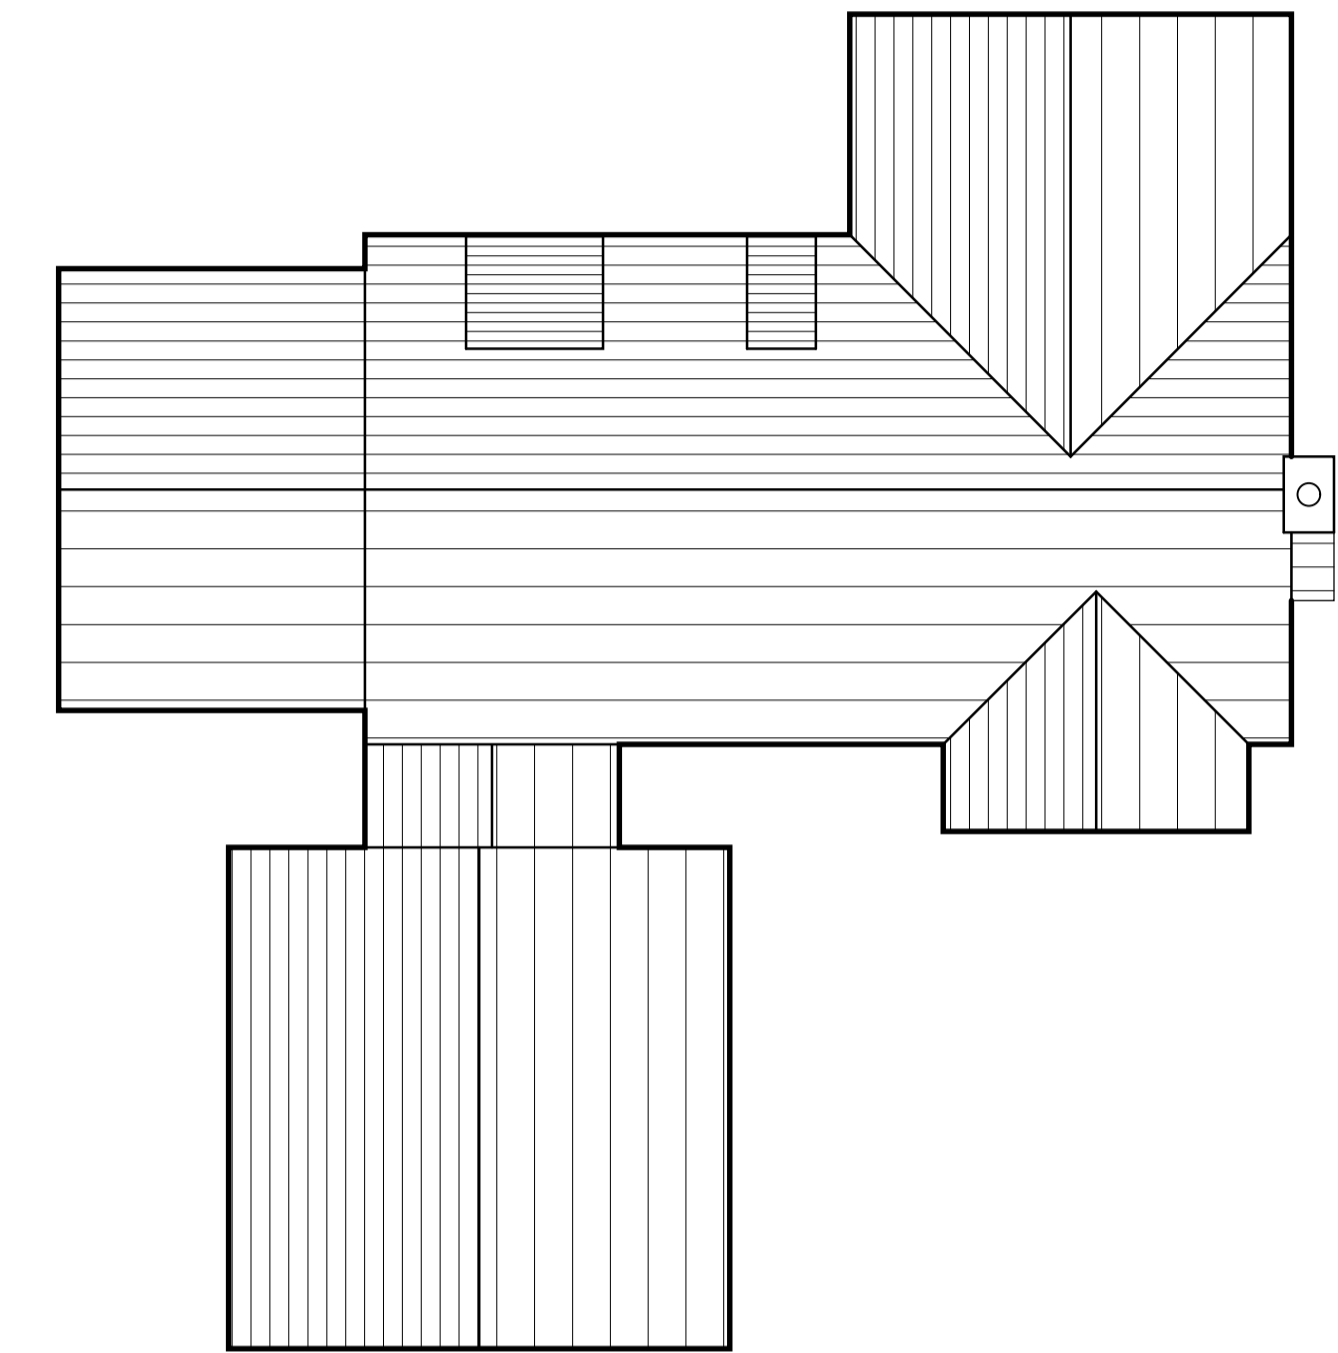

ROOF
PLAN
1:100 @ A1



REAR
ELEVATION
1:100 @ A1

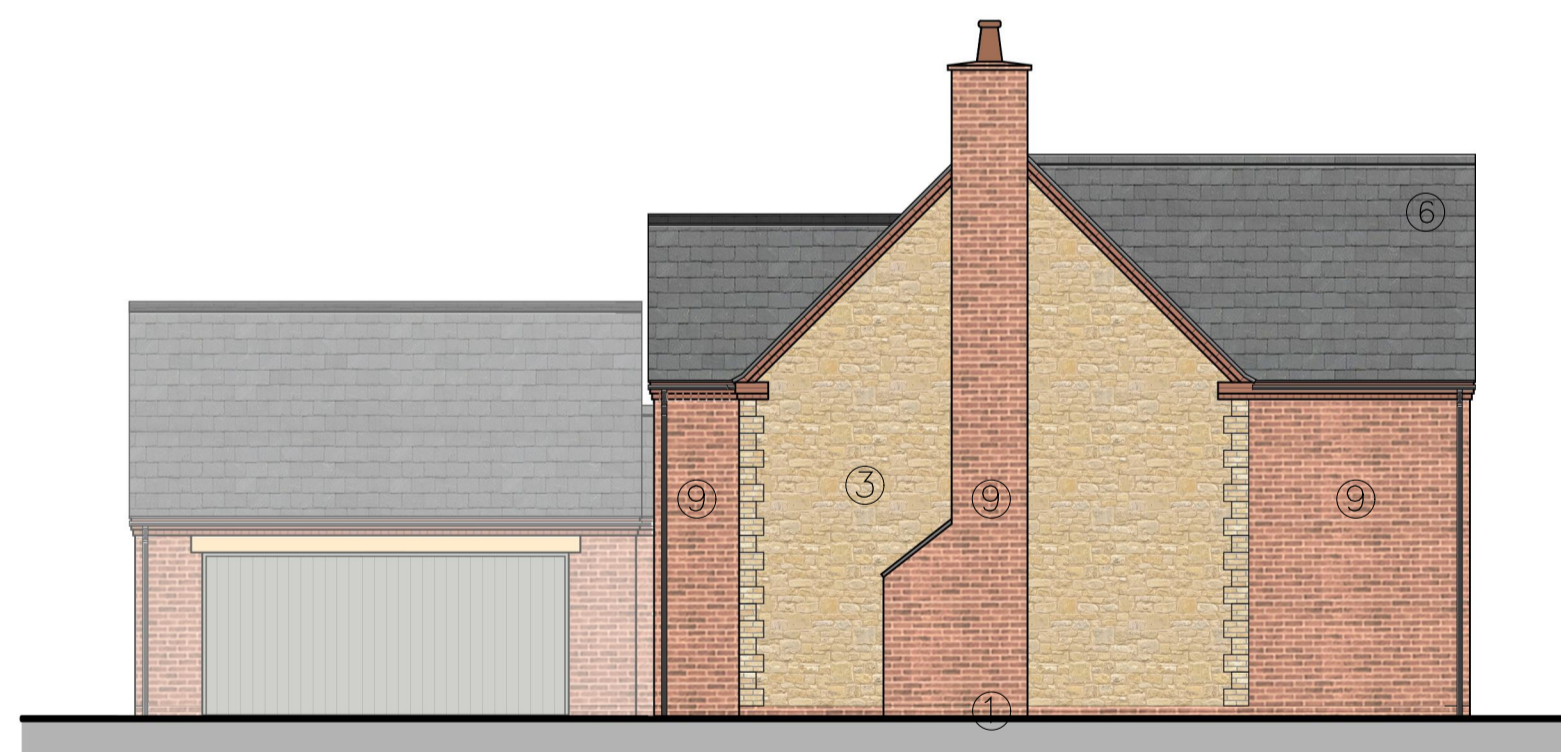

SIDE
ELEVATION
1:100 @ A1



SIDE
ELEVATION
1:100 @ A1

Client
RL Homes Ltd
Project
Residential Development
Address
The Orchards, Lincoln Road, Dunston
Drawing
Plot 6 - Proposed Elevations & Roof Plan
Scale/Document Size
1:50 & 1:100 @ A1
Date
September 2022
Drawing No.
1844L / 22 / 28e