

KEY


- ① Engineering brick splash course (minimum 150mm)
- ② Hemmingstone Antique facing bricks
- ③ Lincolnshire Limestone
- ④ Stone heads & cills
- ⑤ Agate grey PVC windows & doors
- ⑥ Sandtoft Arcadia roof tiles
- ⑦ Black rainwater goods

• the reproduction of any ordnance survey information within this drawing is done with the consent of Her Majesty's Stationery Office under Licence No. 100043272
 • do not scale this drawing, use only figured dimensions, discrepancies to be reported to this office immediately
 • all information contained within this drawing remains the copyright of Heronswood Design Ltd and must not be copied or reproduced without written consent from Heronswood Design Ltd

Revisions

- a Updated following NKDC feedback
- b Revised for Planning Application
- c Revised for Planning Application


14.12.2022
 18.10.2023
 19.10.2023

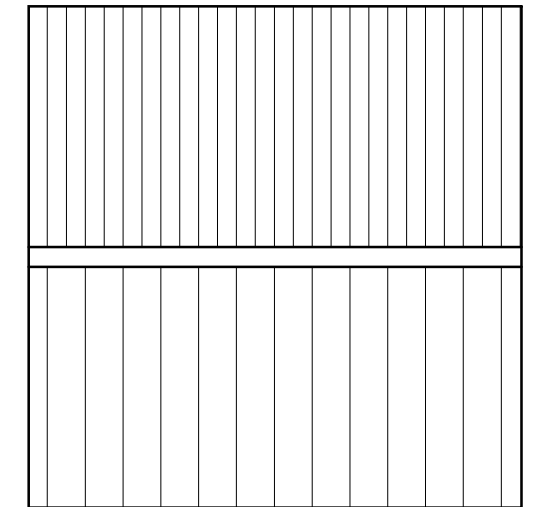


GARAGE ROOF PLAN

1:100 @ A3

GRAPHIC SCALE 1:50

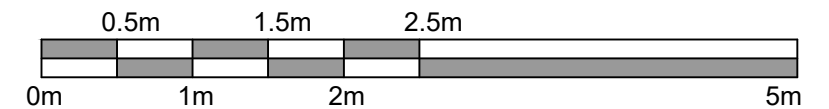

GRAPHIC SCALE 1:100

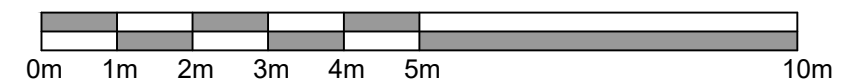


REAR ELEVATION

1:100 @ A3


FRONT ELEVATION

1:100 @ A3

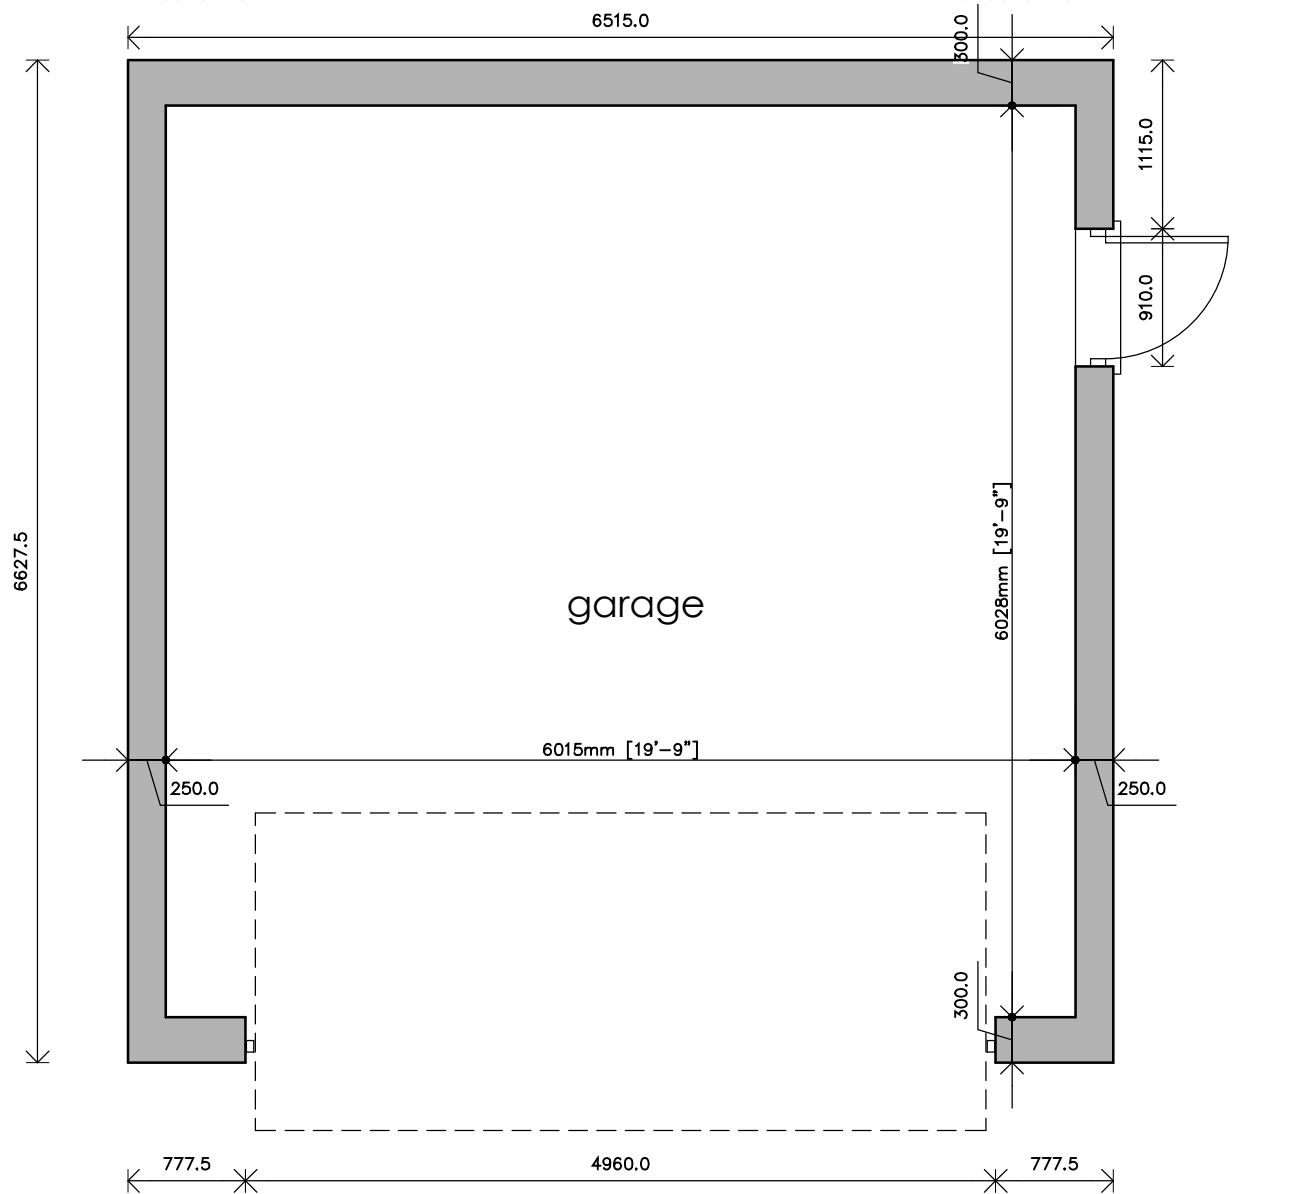


GARAGE FLOOR PLAN

1:50 @ A3

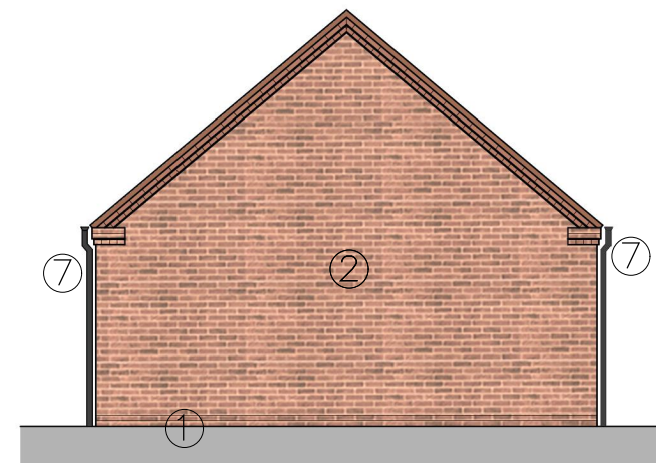

SIDE ELEVATION

1:100 @ A3

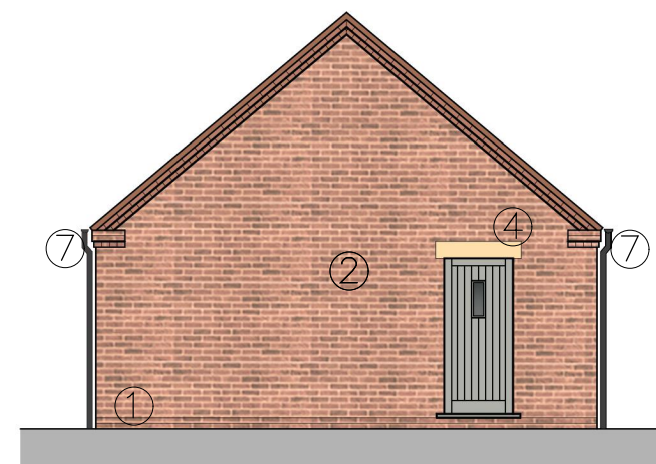

SIDE ELEVATION

1:100 @ A3

Client

RL Homes Ltd

Project

Residential Development

Address

The Orchards, Lincoln Road, Dunston

Drawing

Plot 1, 4, & 5 - Garage Floor Plans & Elevations

Scale/Document Size

1:50 & 1:100 @ A3

Date

September 2022

Drawing No.

1844L / 22 / 31c

heronswood
 architectural design

T 01522 690138
 E mail@hudarchitecture.co.uk
 W www.hudarchitecture.co.uk

2 Saffler Court | Lincoln | Lincolnshire | LN6 3RF