




Proposed West Elevation (1:100)

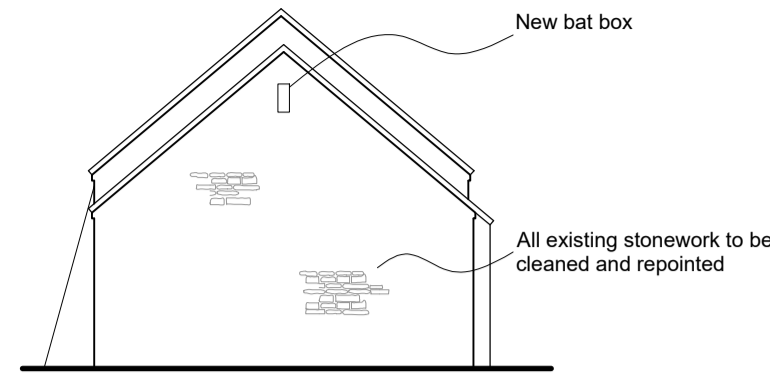

Proposed North Elevation (1:100)

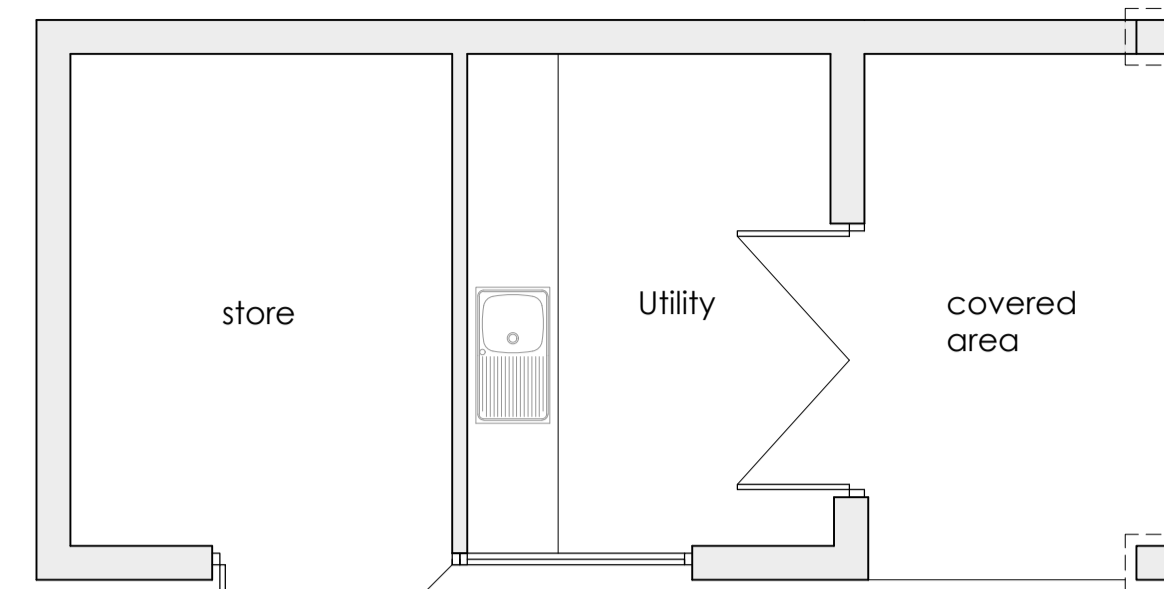


Proposed Layout Plan (1:50)
new store building

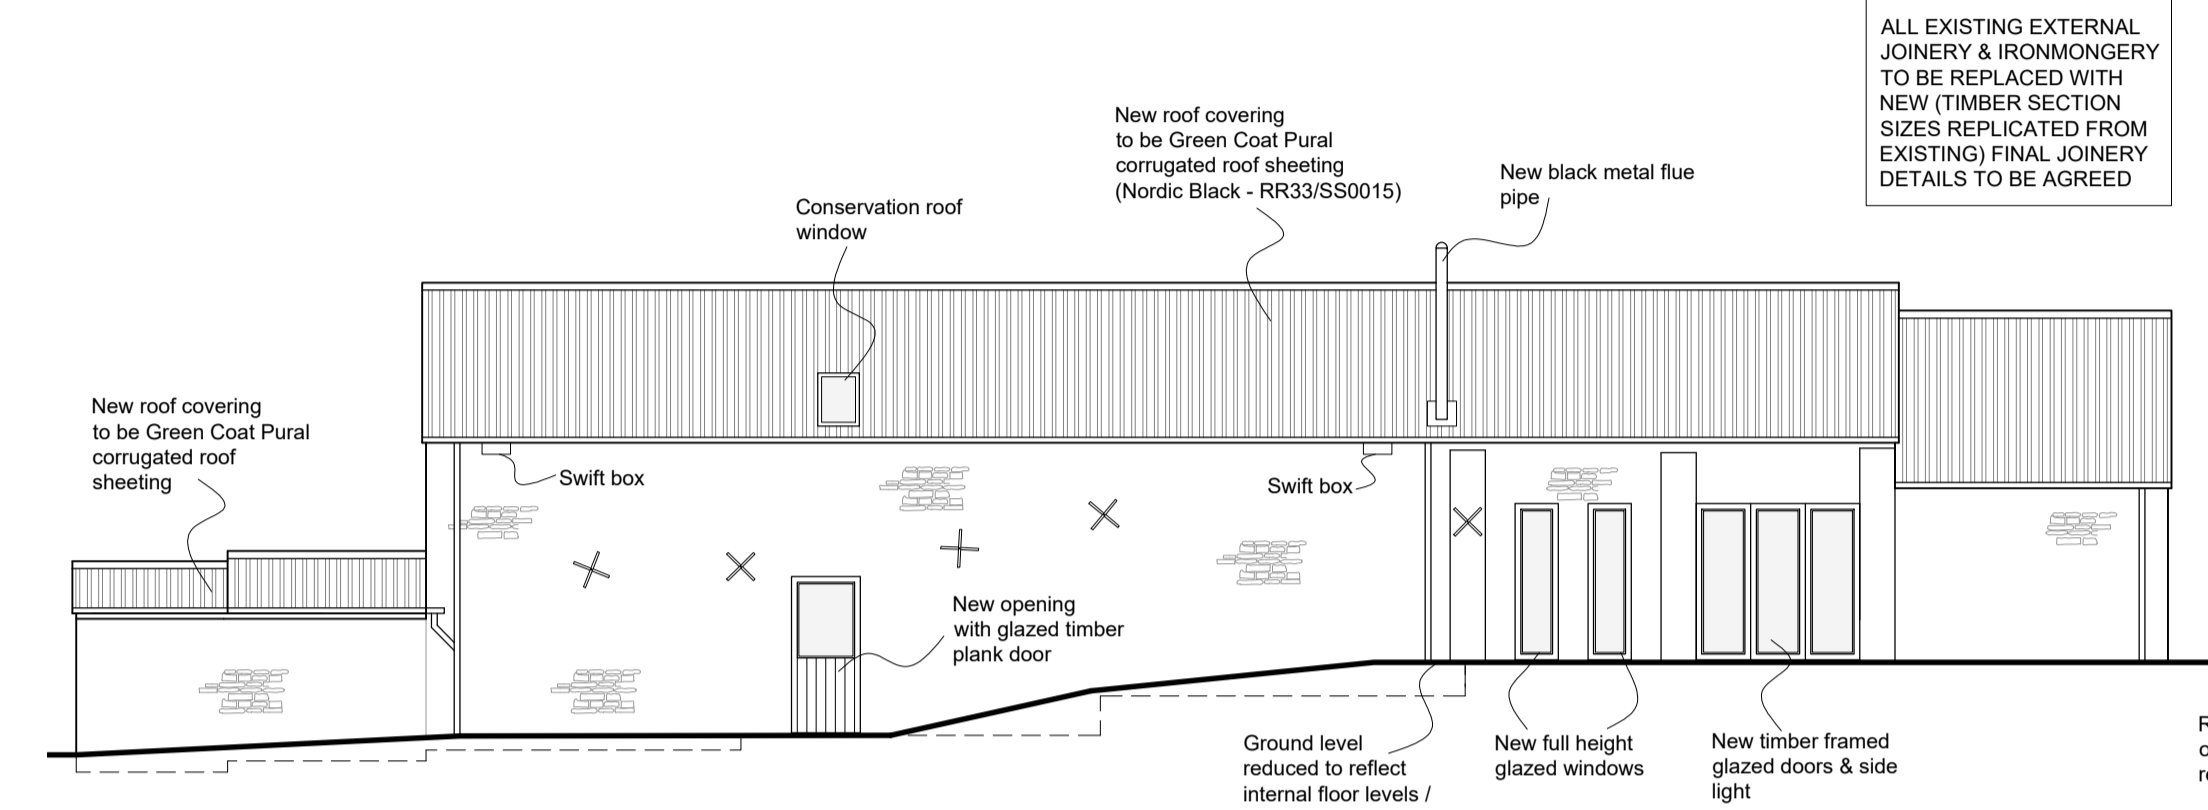


Proposed East Elevation (1:100)


ALL EXISTING EXTERNAL JOINERY & IRONMONGERY TO BE REPLACED WITH NEW (TIMBER SECTION) SIZES REPLICATED FROM EXISTING FINAL JOINERY DETAILS TO BE AGREED

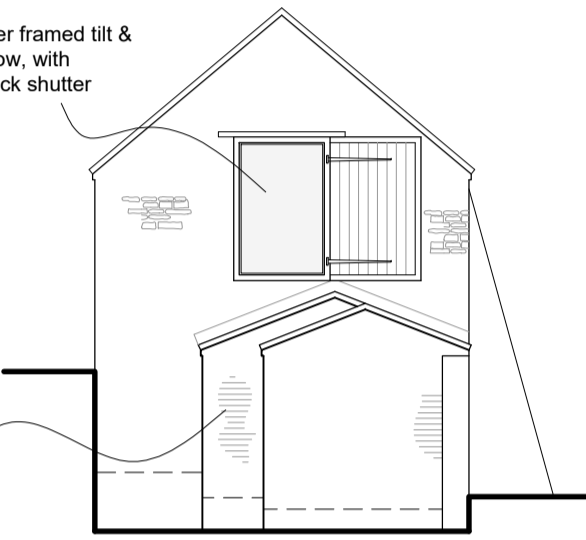


Proposed South Elevation (1:100)

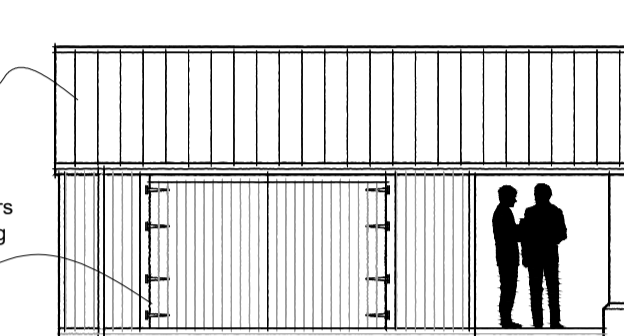


North Elevation (1:100)

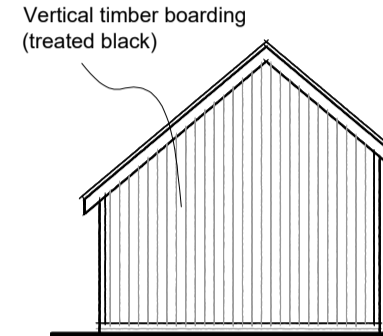


East Elevation (1:100)

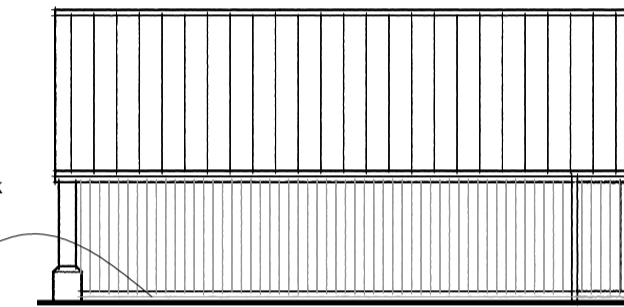


South Elevation (1:100)

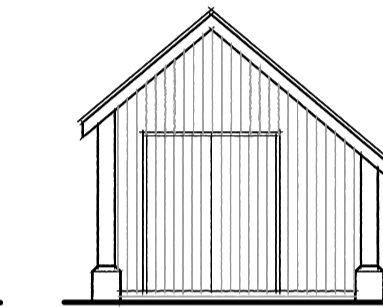


West Elevation (1:100)

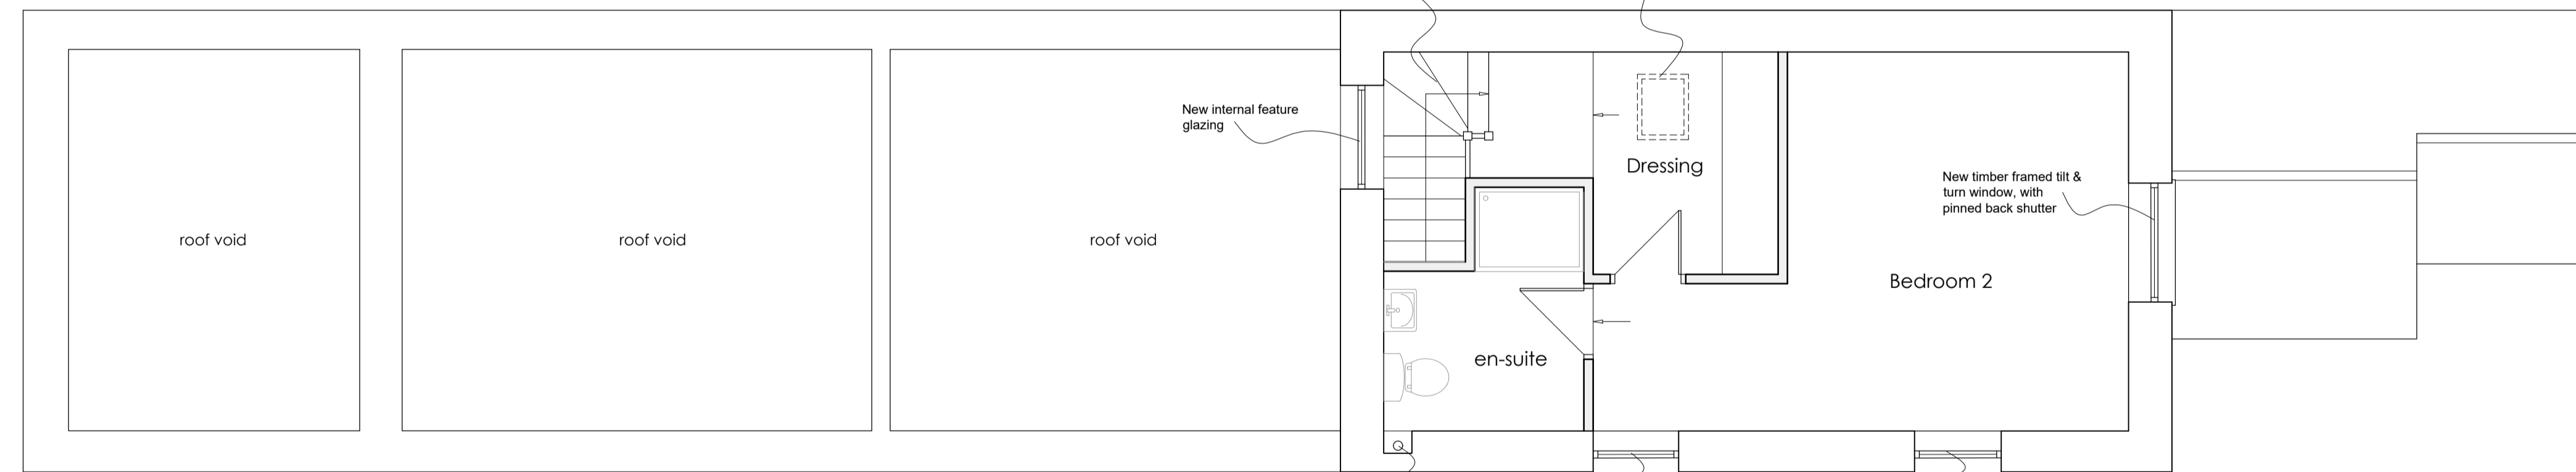

Proposed First Floor Layout Plan (1:50)

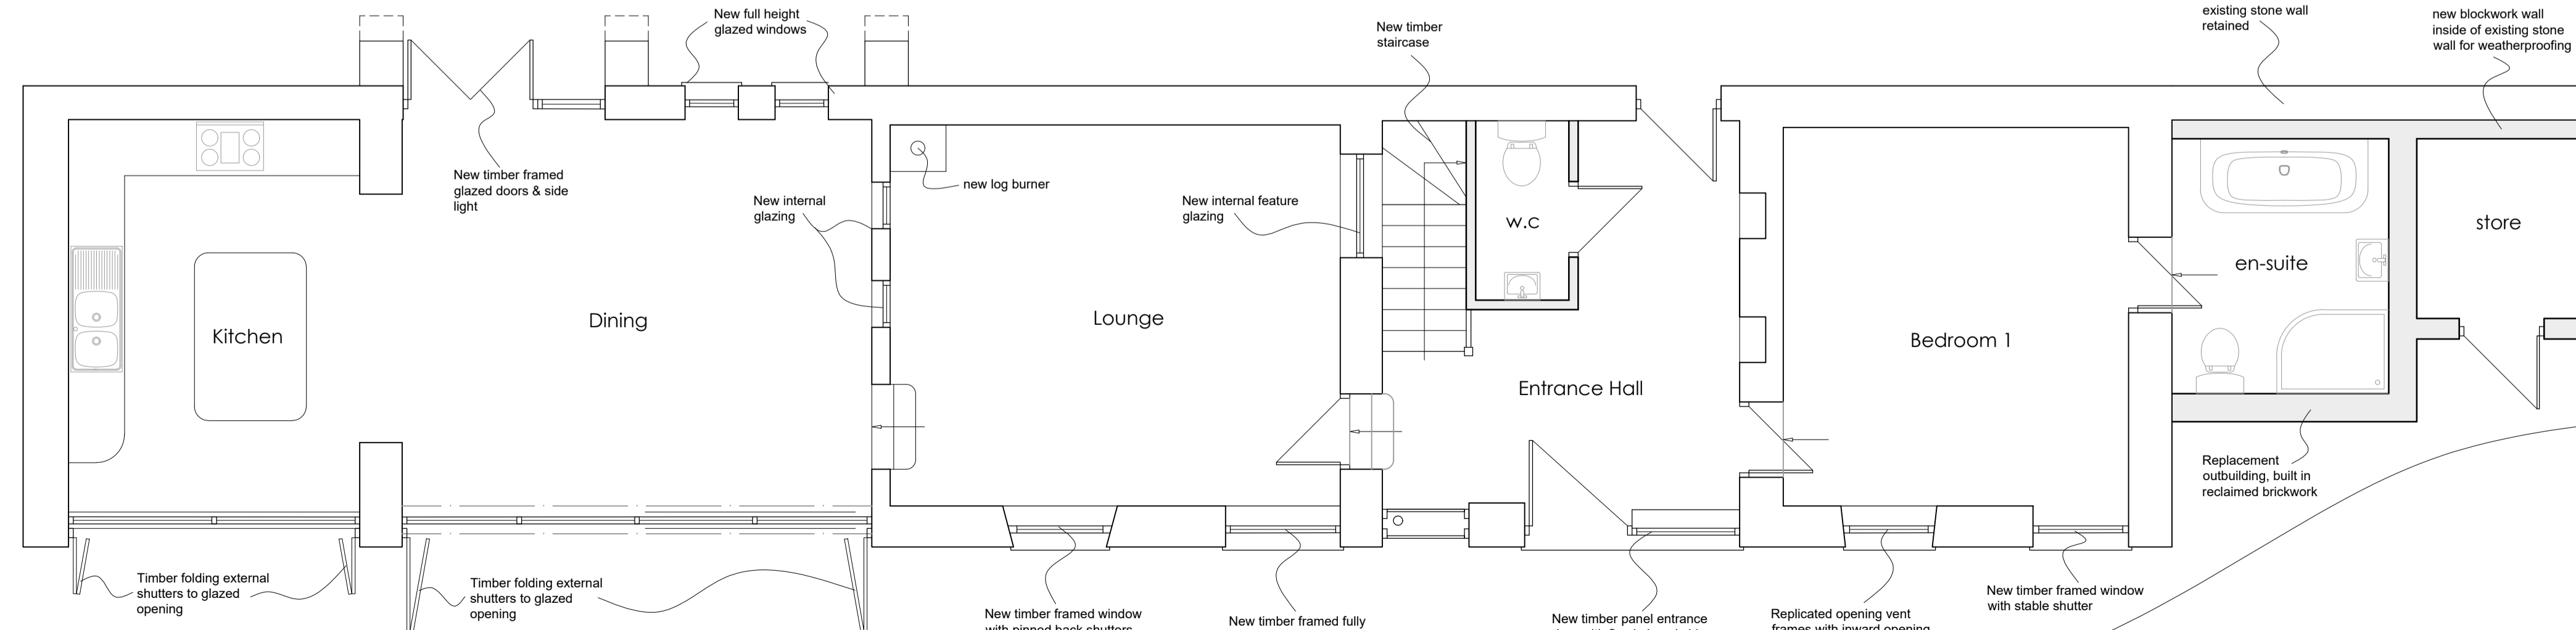

Proposed Ground Floor Layout Plan (1:50)

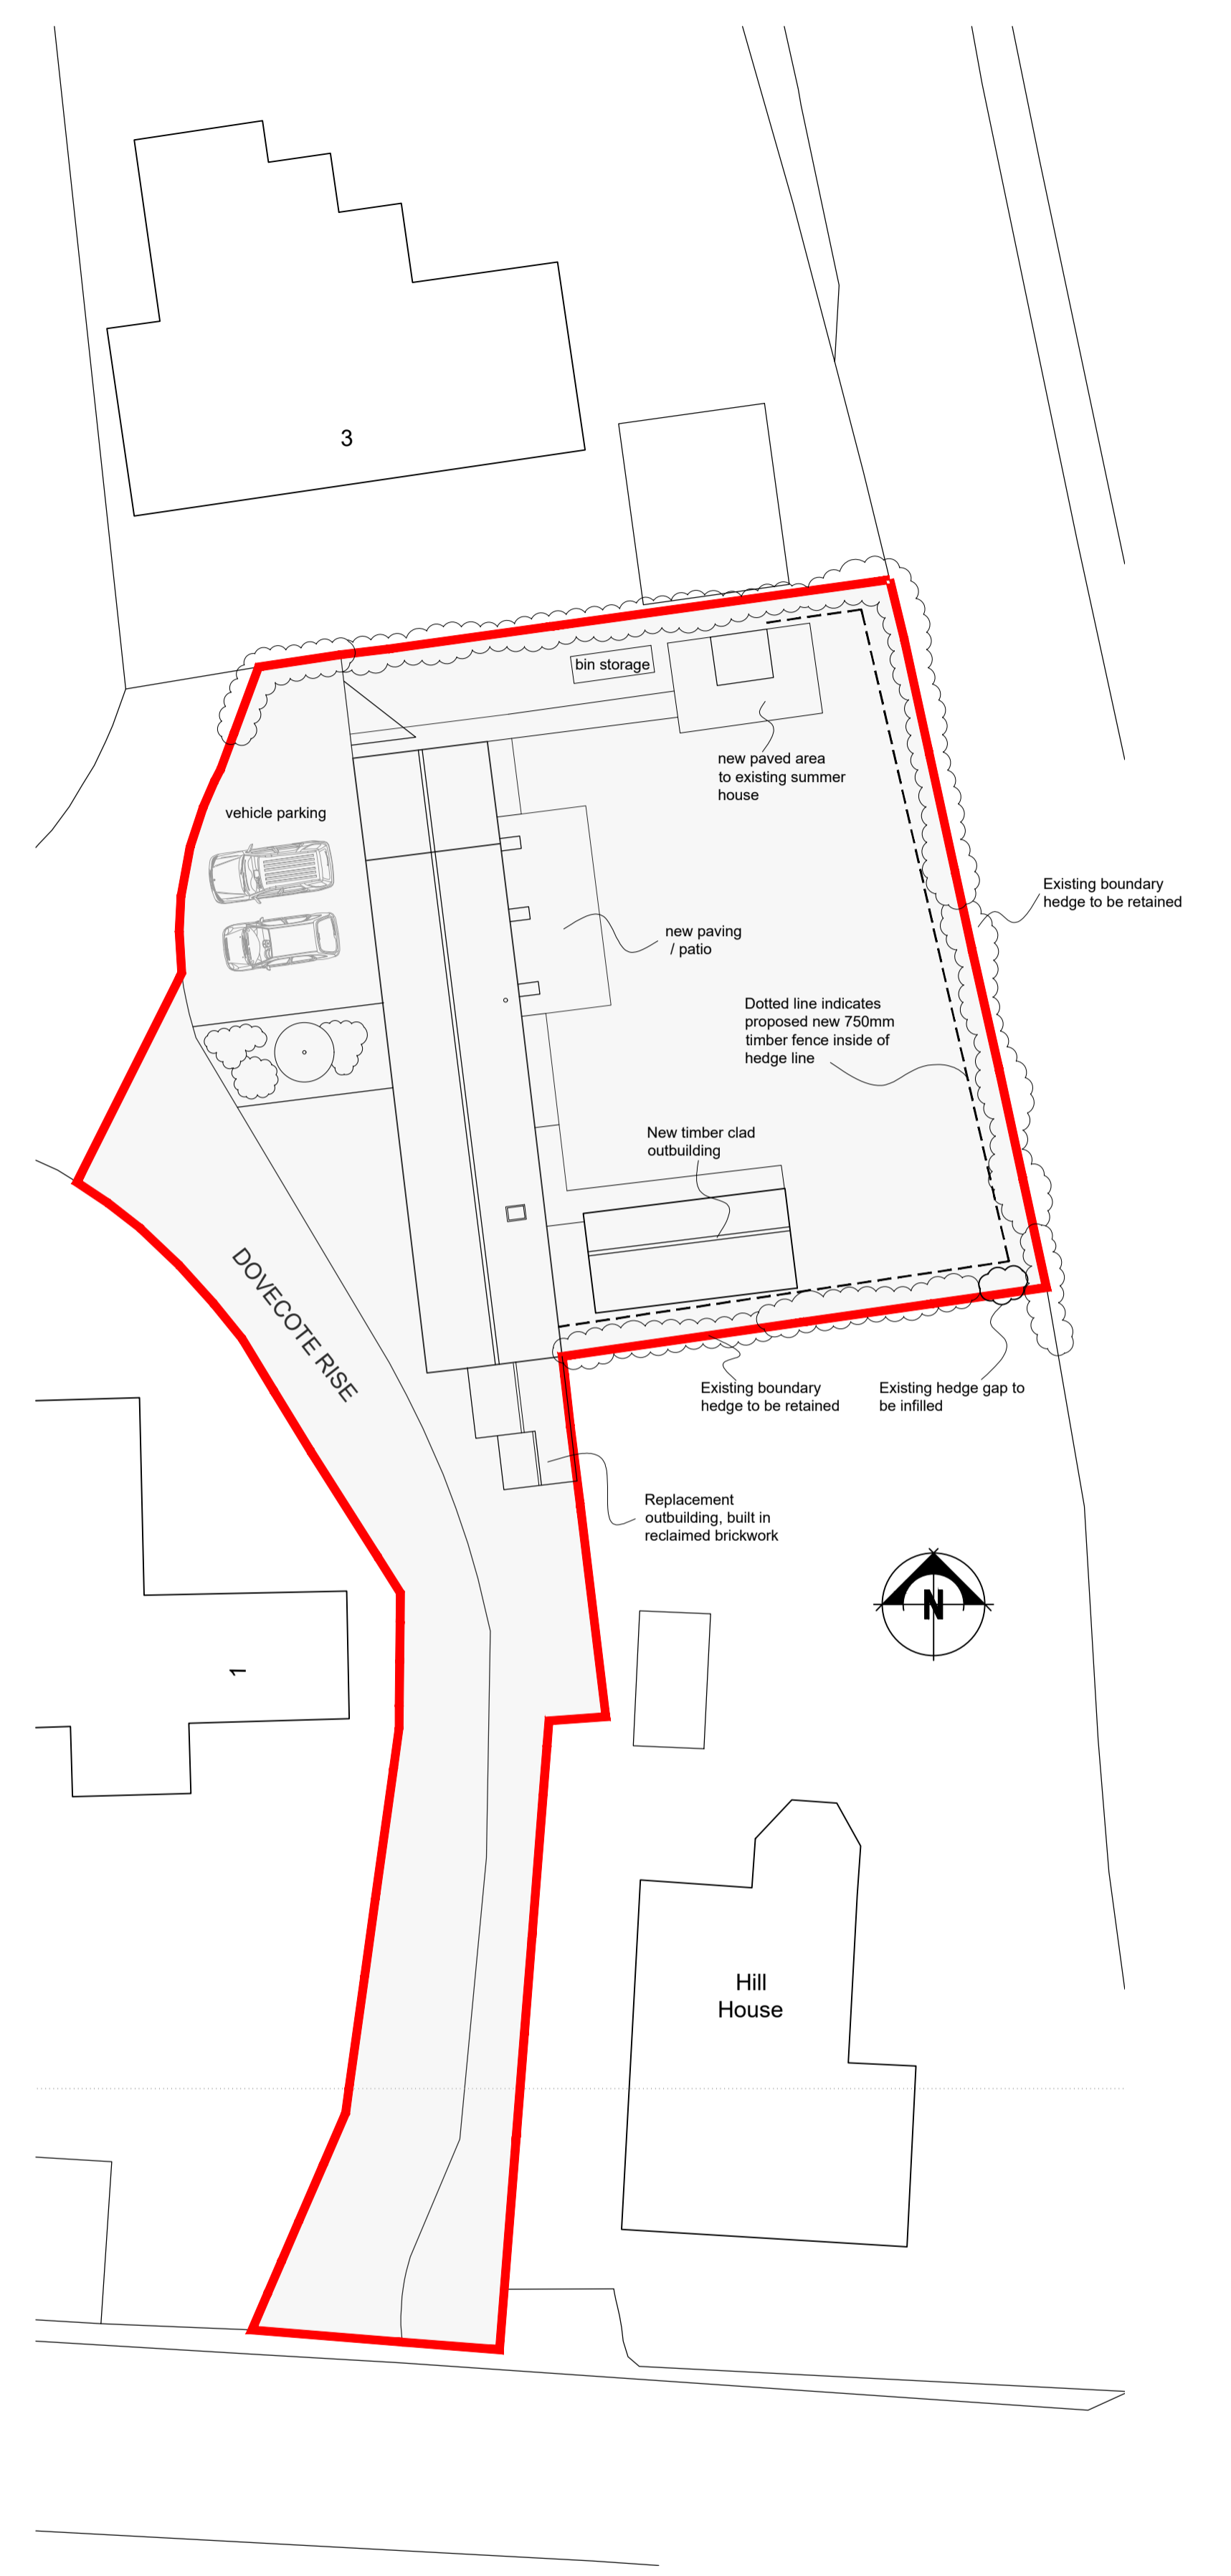

Proposed Site Layout Plan (1:200)

Client: Mr A. Hastings

Project Title: Proposed Barn conversion Dovecote Rise, South Rauceby

Dwg Title: Proposed general arrangements

Scale: as shown Date: 03.23 Drawn: MC Project No: 329/SRA/0702A Drawing No: 02 Rev No: H

Do not scale this drawing. All dimensions must be checked on site. All rights reserved. No reproduction in any material form is permitted without consent.



Unit 5, The Quays
Burton Waters, Lincoln,
LN1 2HG
T: 01522 581383
E - info@ftplan.co.uk
W - www.ftplan.co.uk