





Existing West Elevation (1:100)

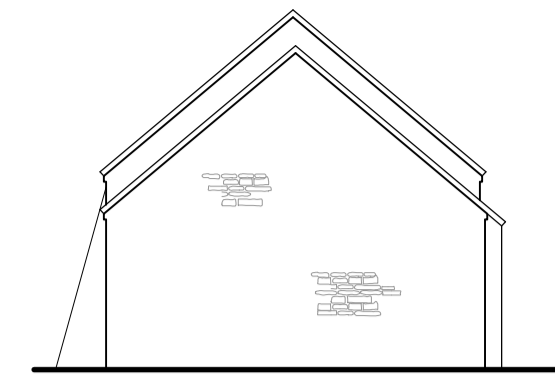


Existing North Elevation (1:100)

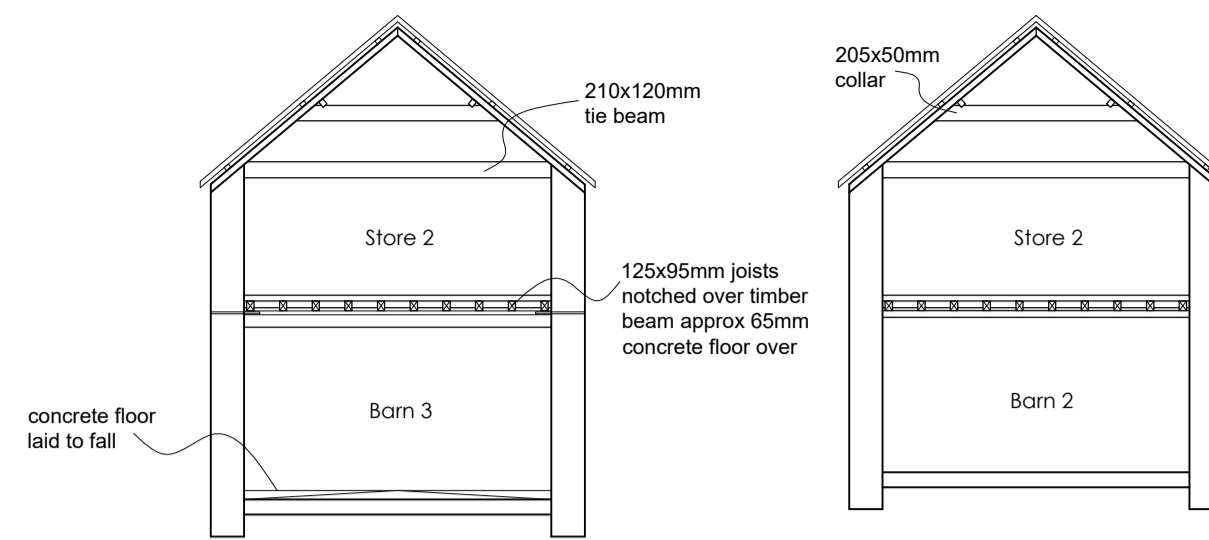



Typical Sections (1:100)

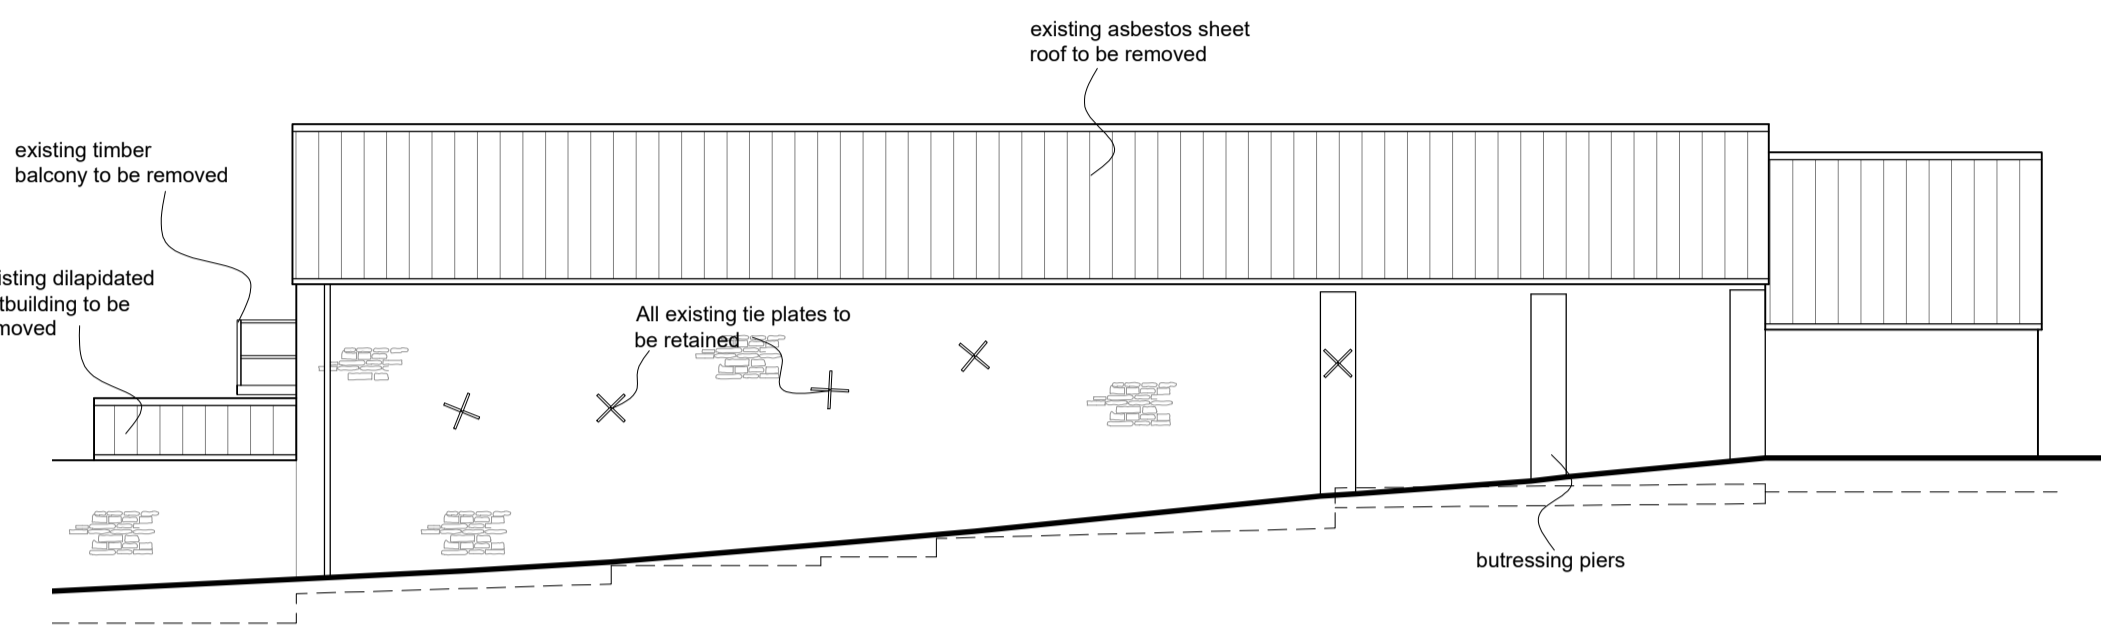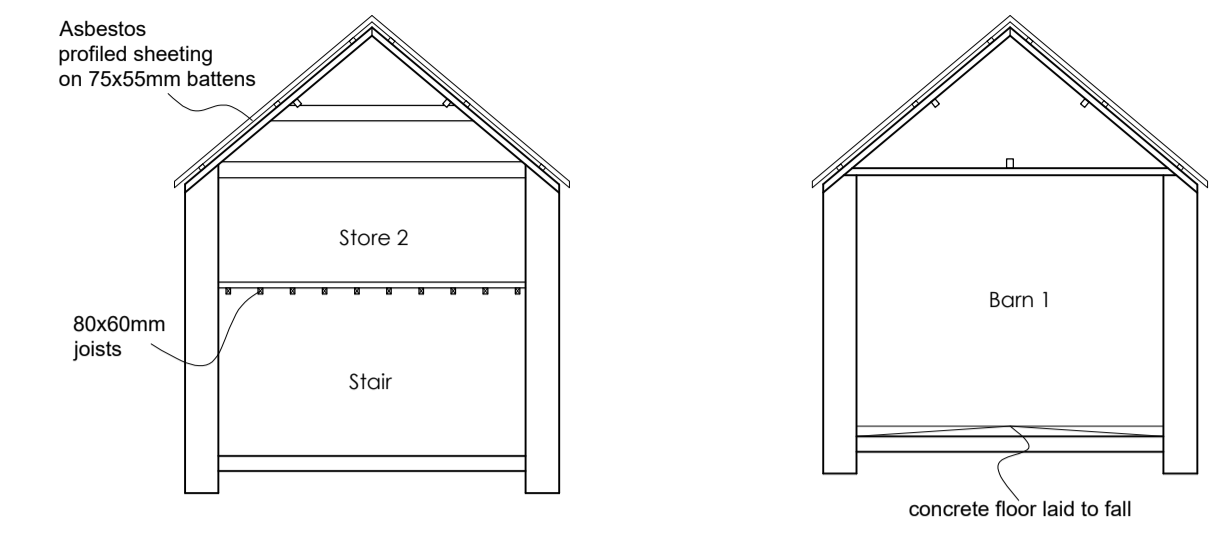


Existing East Elevation (1:100)

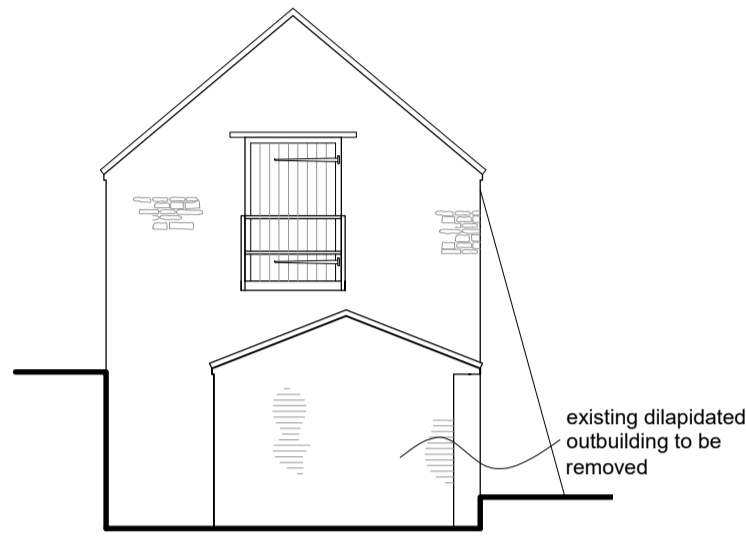


Existing South Elevation (1:100)

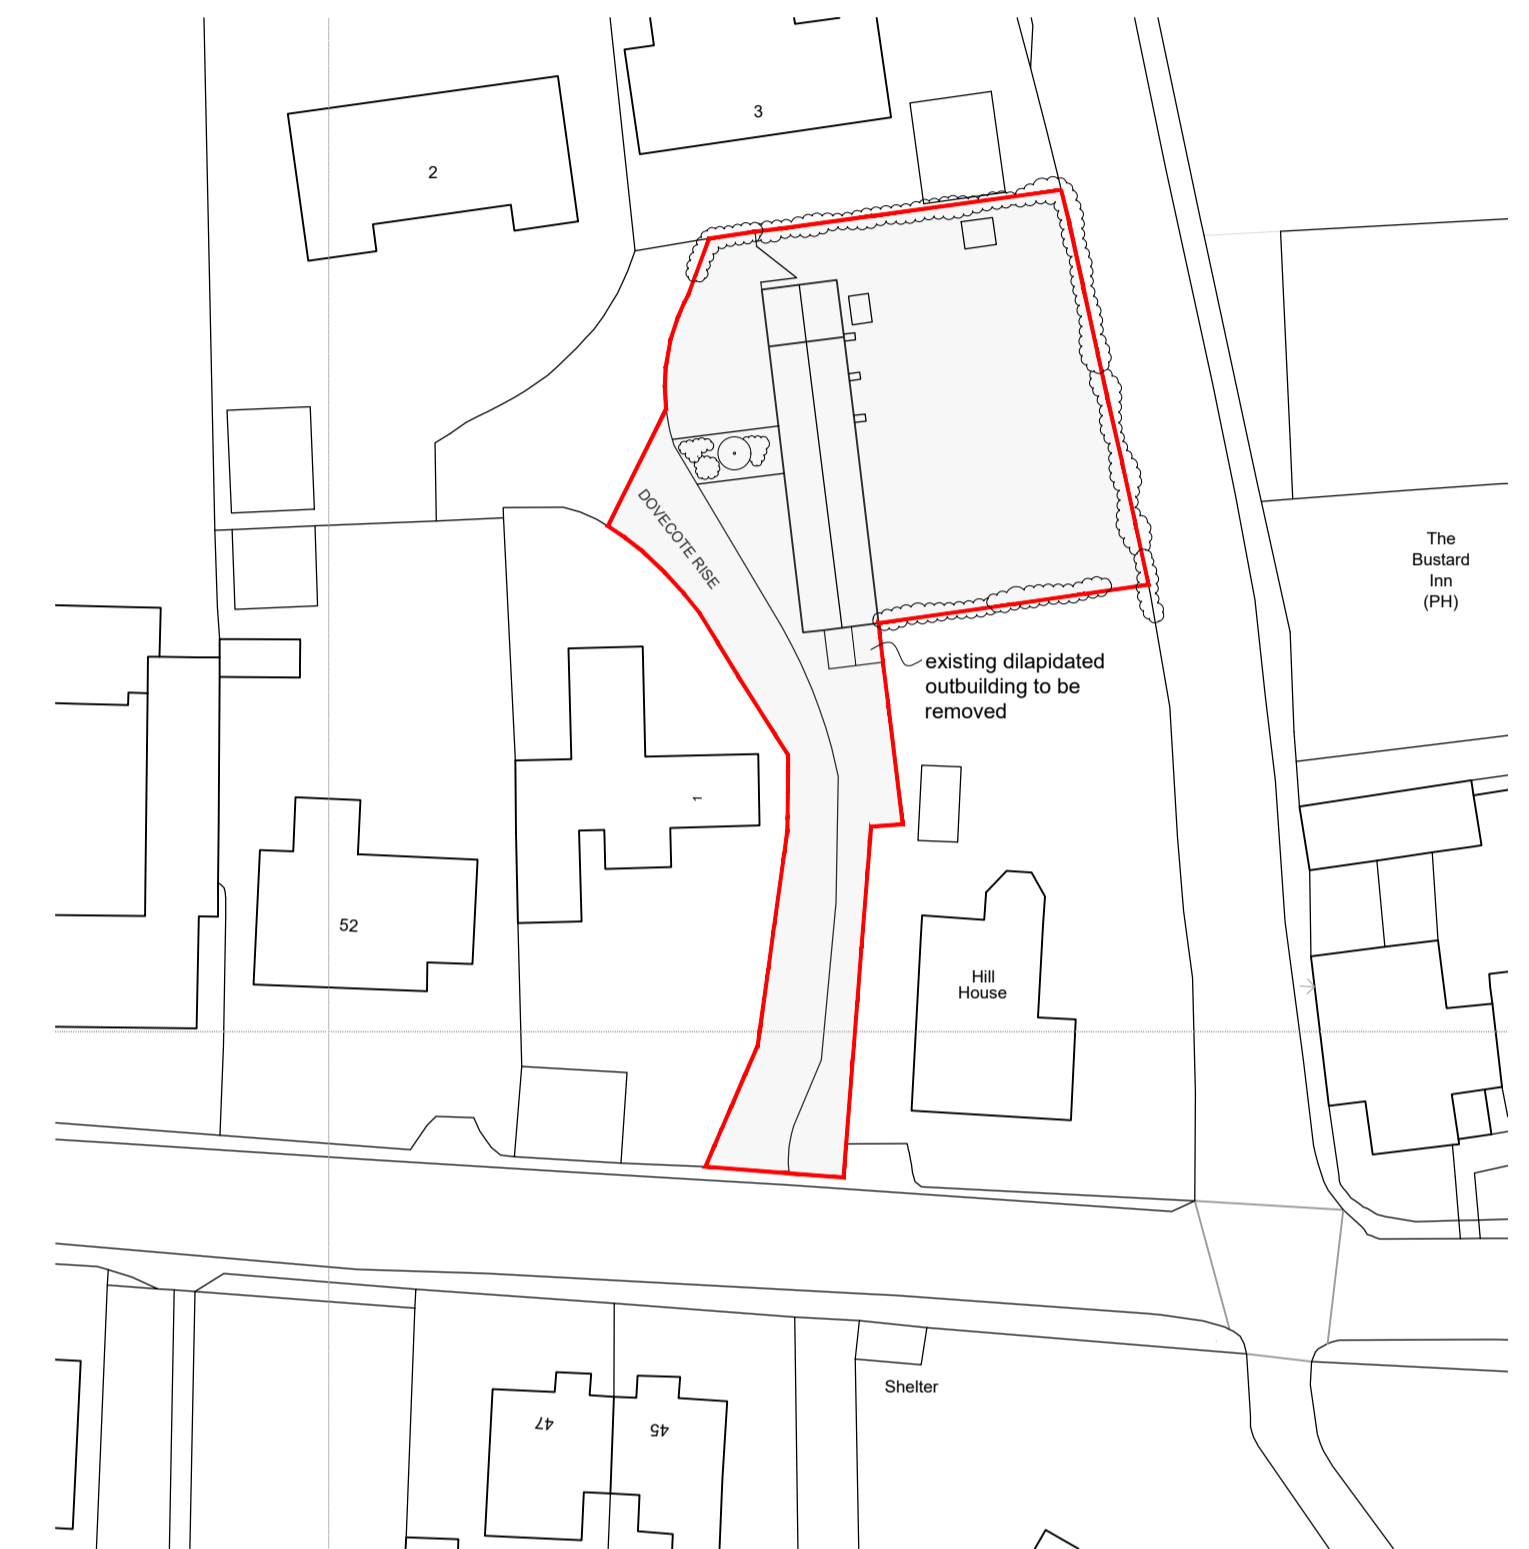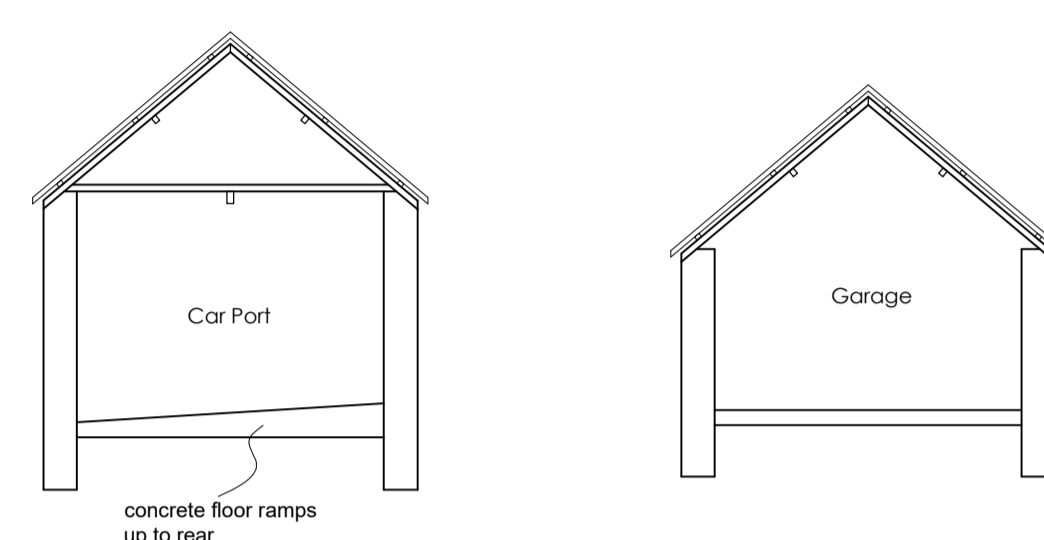


Existing Site Layout Plan (1:500)

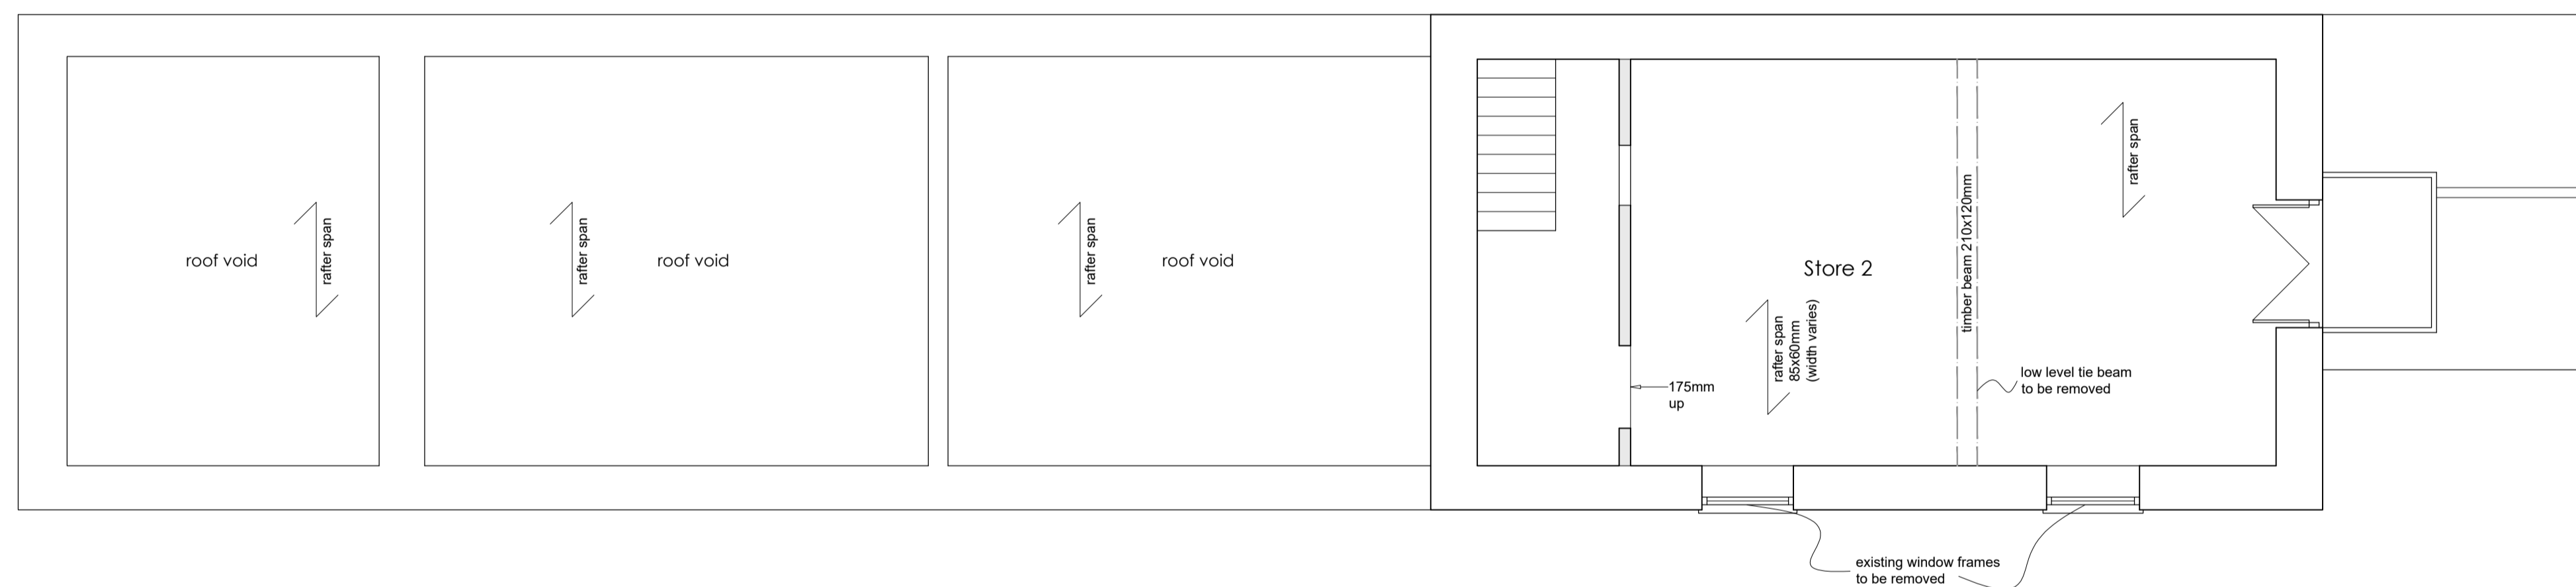

Existing First Floor Layout Plan (1:50)

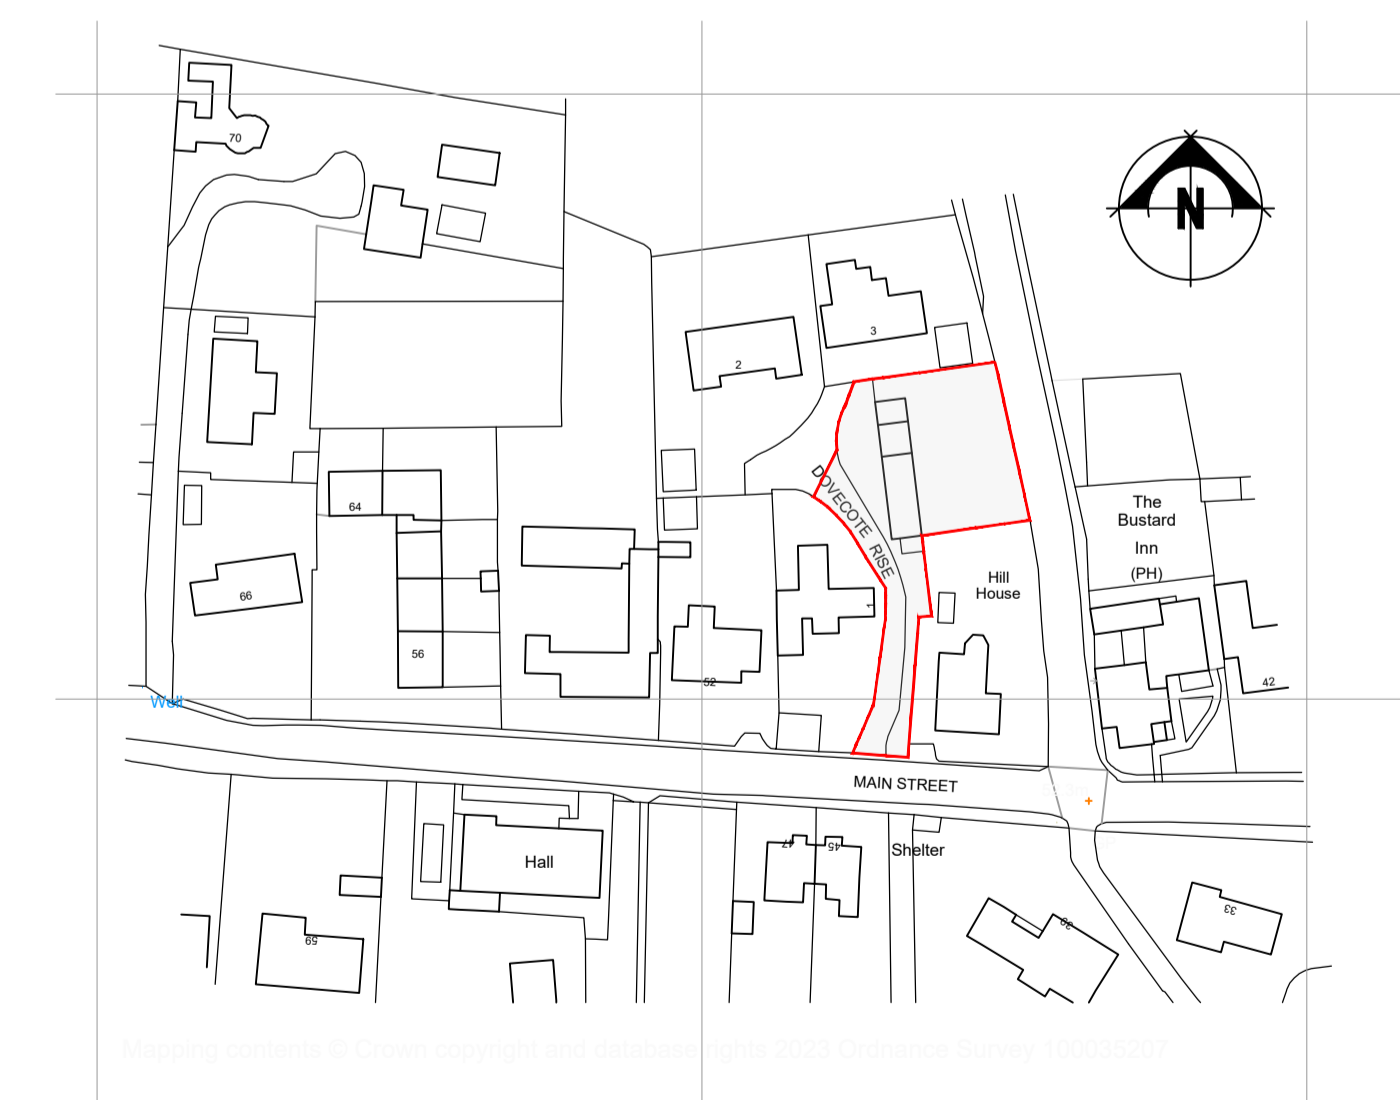

Site Location Plan (1:1250)

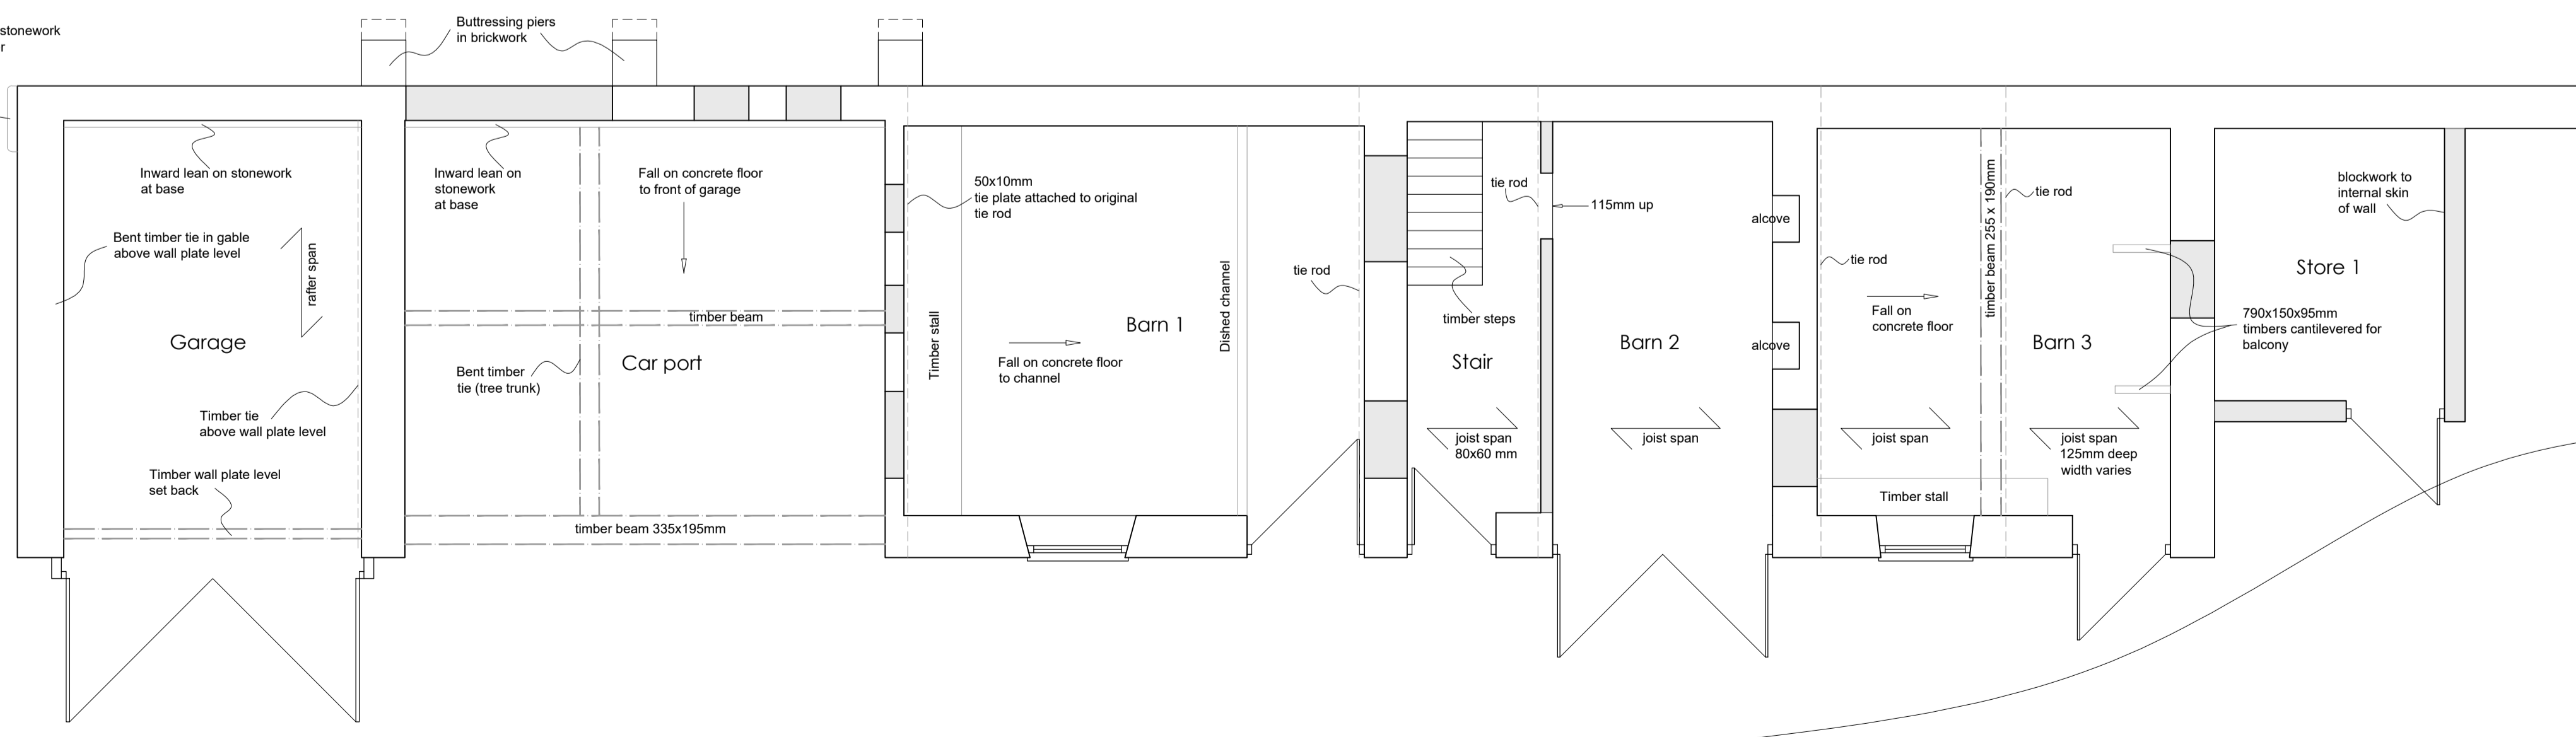

Existing Ground Floor Layout Plan (1:50)

Client:	Mr A. Hastings
Project Title:	Proposed Barn conversion Dovecote Rise, South Raueby
Dwg Title:	Existing general arrangements
Scale:	as shown
Date:	03.23
Drawn:	MC
Project No.:	329/SRA/0702A
Drawing No.:	01
Rev No.:	D



Unit 5, The Quays  
Burton Waters, Lincoln,  
LN1 2HG  
T: 01522 581383  
E - info@ftplan.co.uk  
W - www.ftplan.co.uk

Do not scale this drawing. All dimensions must be checked on site. All rights reserved. No reproduction in any material form is permitted without consent.