


NOTE:
No change to
Ground Levels for
this development

PROPOSED PLAN - SCALE 1:100




PROPOSED SOUTH EAST ELEVATION - SCALE 1:100

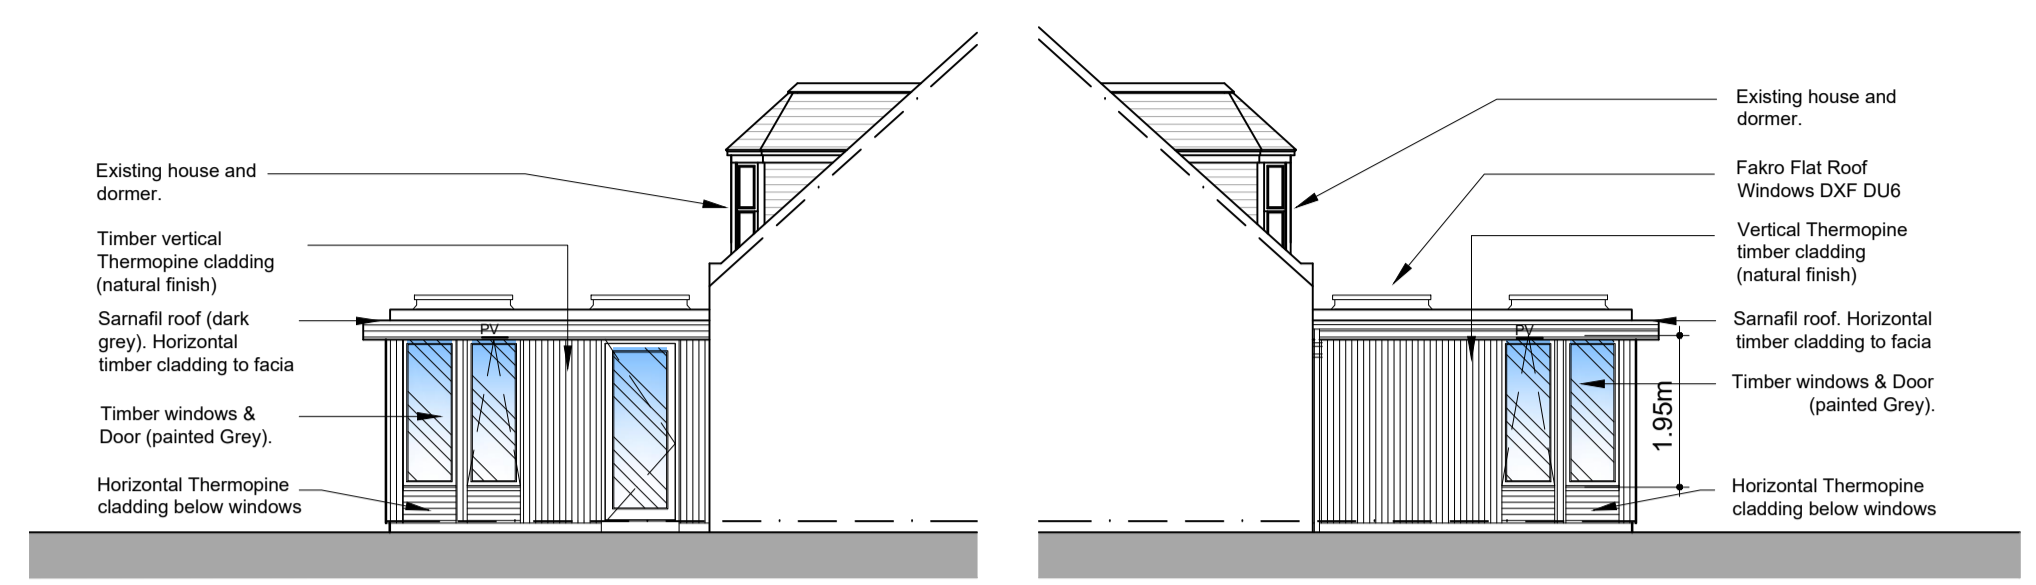


NORTH EAST ELEVATION
SCALE 1:100

SOUTH WEST ELEVATION
SCALE 1:100

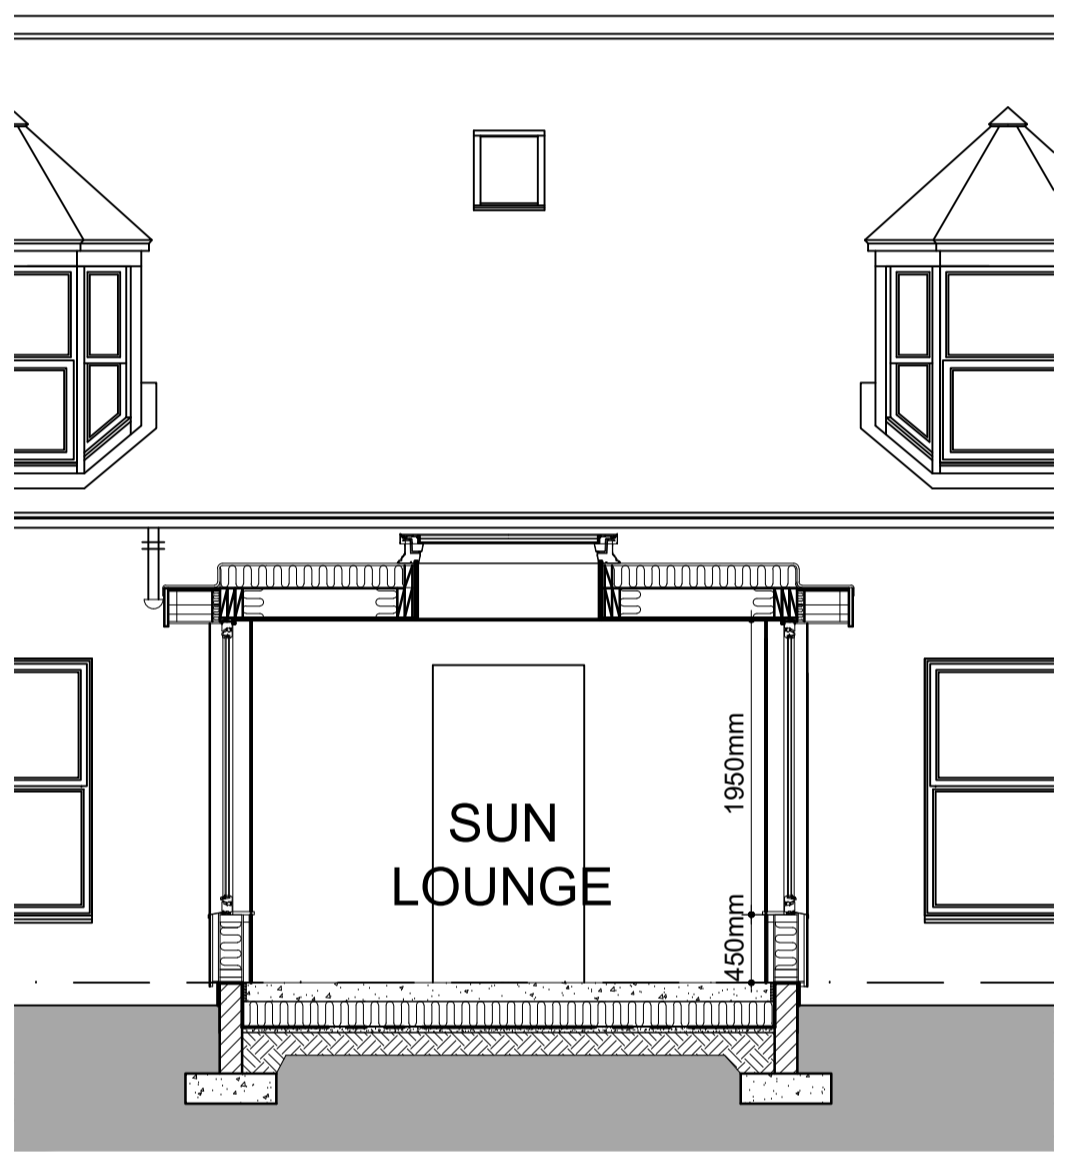

SECTION A - A SCALE 1:50

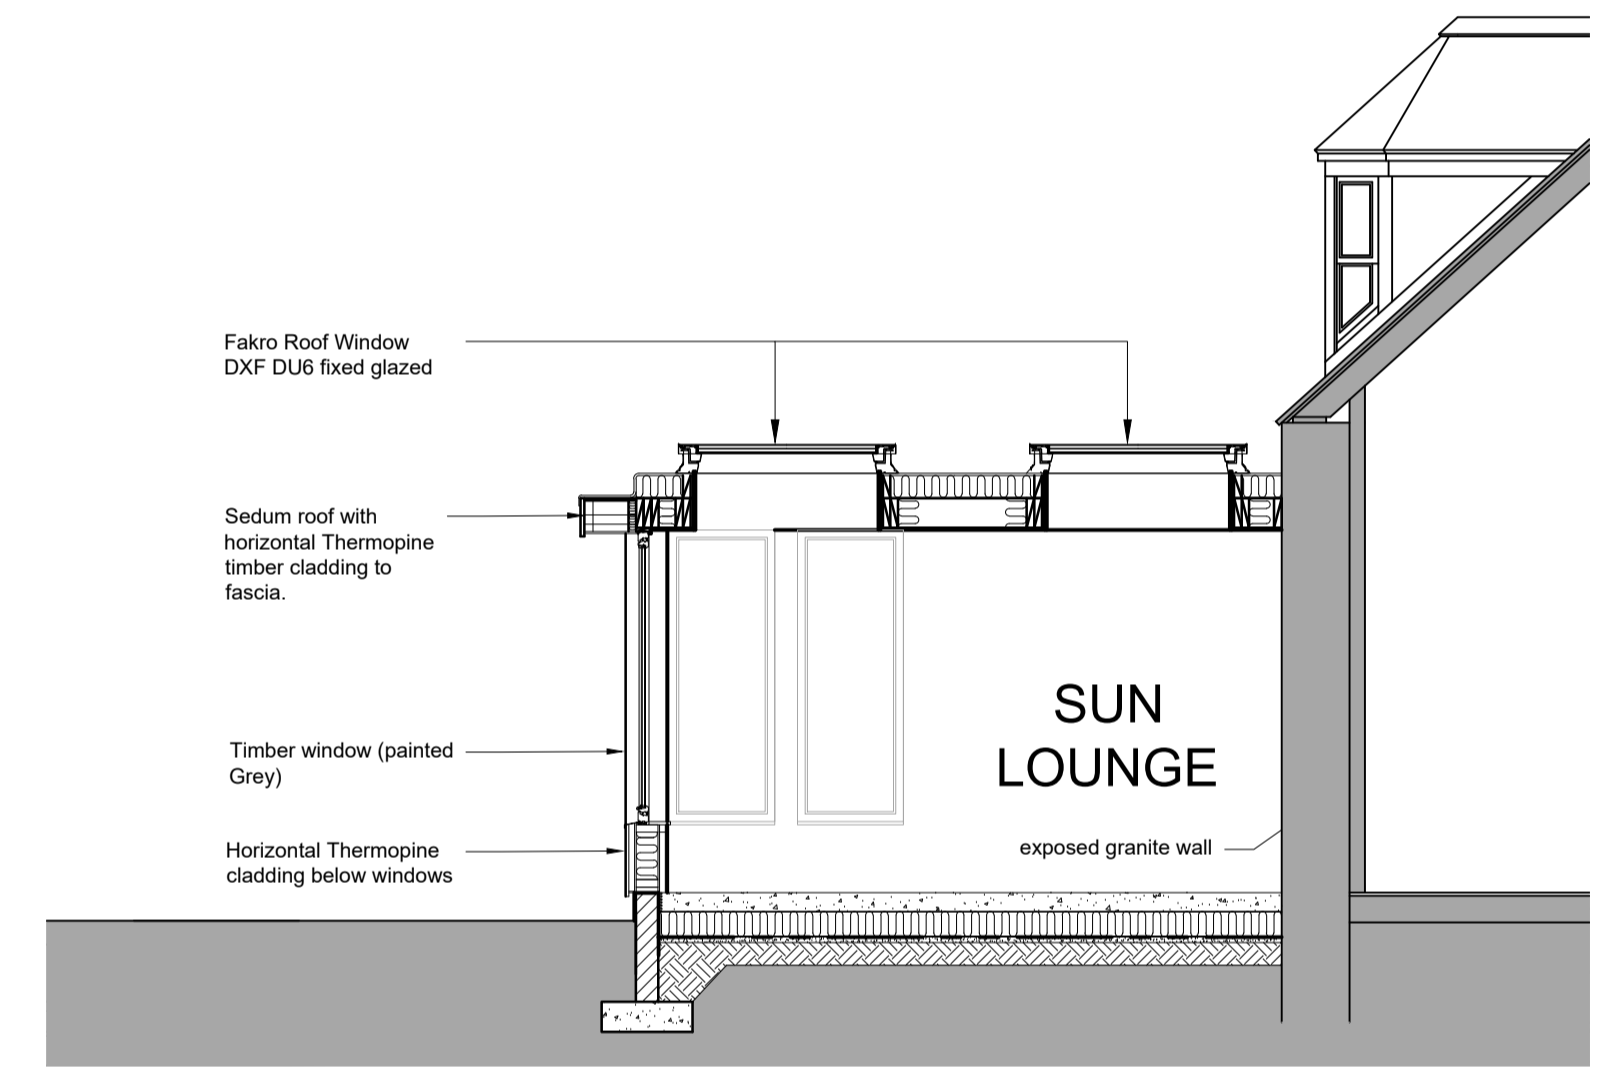

SECTION B - B SCALE 1:50

Client Name:
Ms. Judith Garratt
9 Huntly Cottages, Aboyne

DWR
Architecture
10 Station Square, Aboyne
Aberdeenshire AB34 5HX
United Kingdom
T: 01339 885407
www.dwrarchitect.com

Drawing Name:
**Proposed Plan, Elevations
& Sections**

Project Ref.:
GHCA-001
Date:
14-Nov-23

NOTE:
It is the responsibility of all contractors and subcontractors to thoroughly check all drawings and dimensions prior to the commencement of any work. Any discrepancies must be referred to the Architect for clarification. Otherwise, full liability will rest with the tradesman. Follow manufacturer's instructions.

Drawing No:
A3.10d