




SECOND FLOOR PLAN

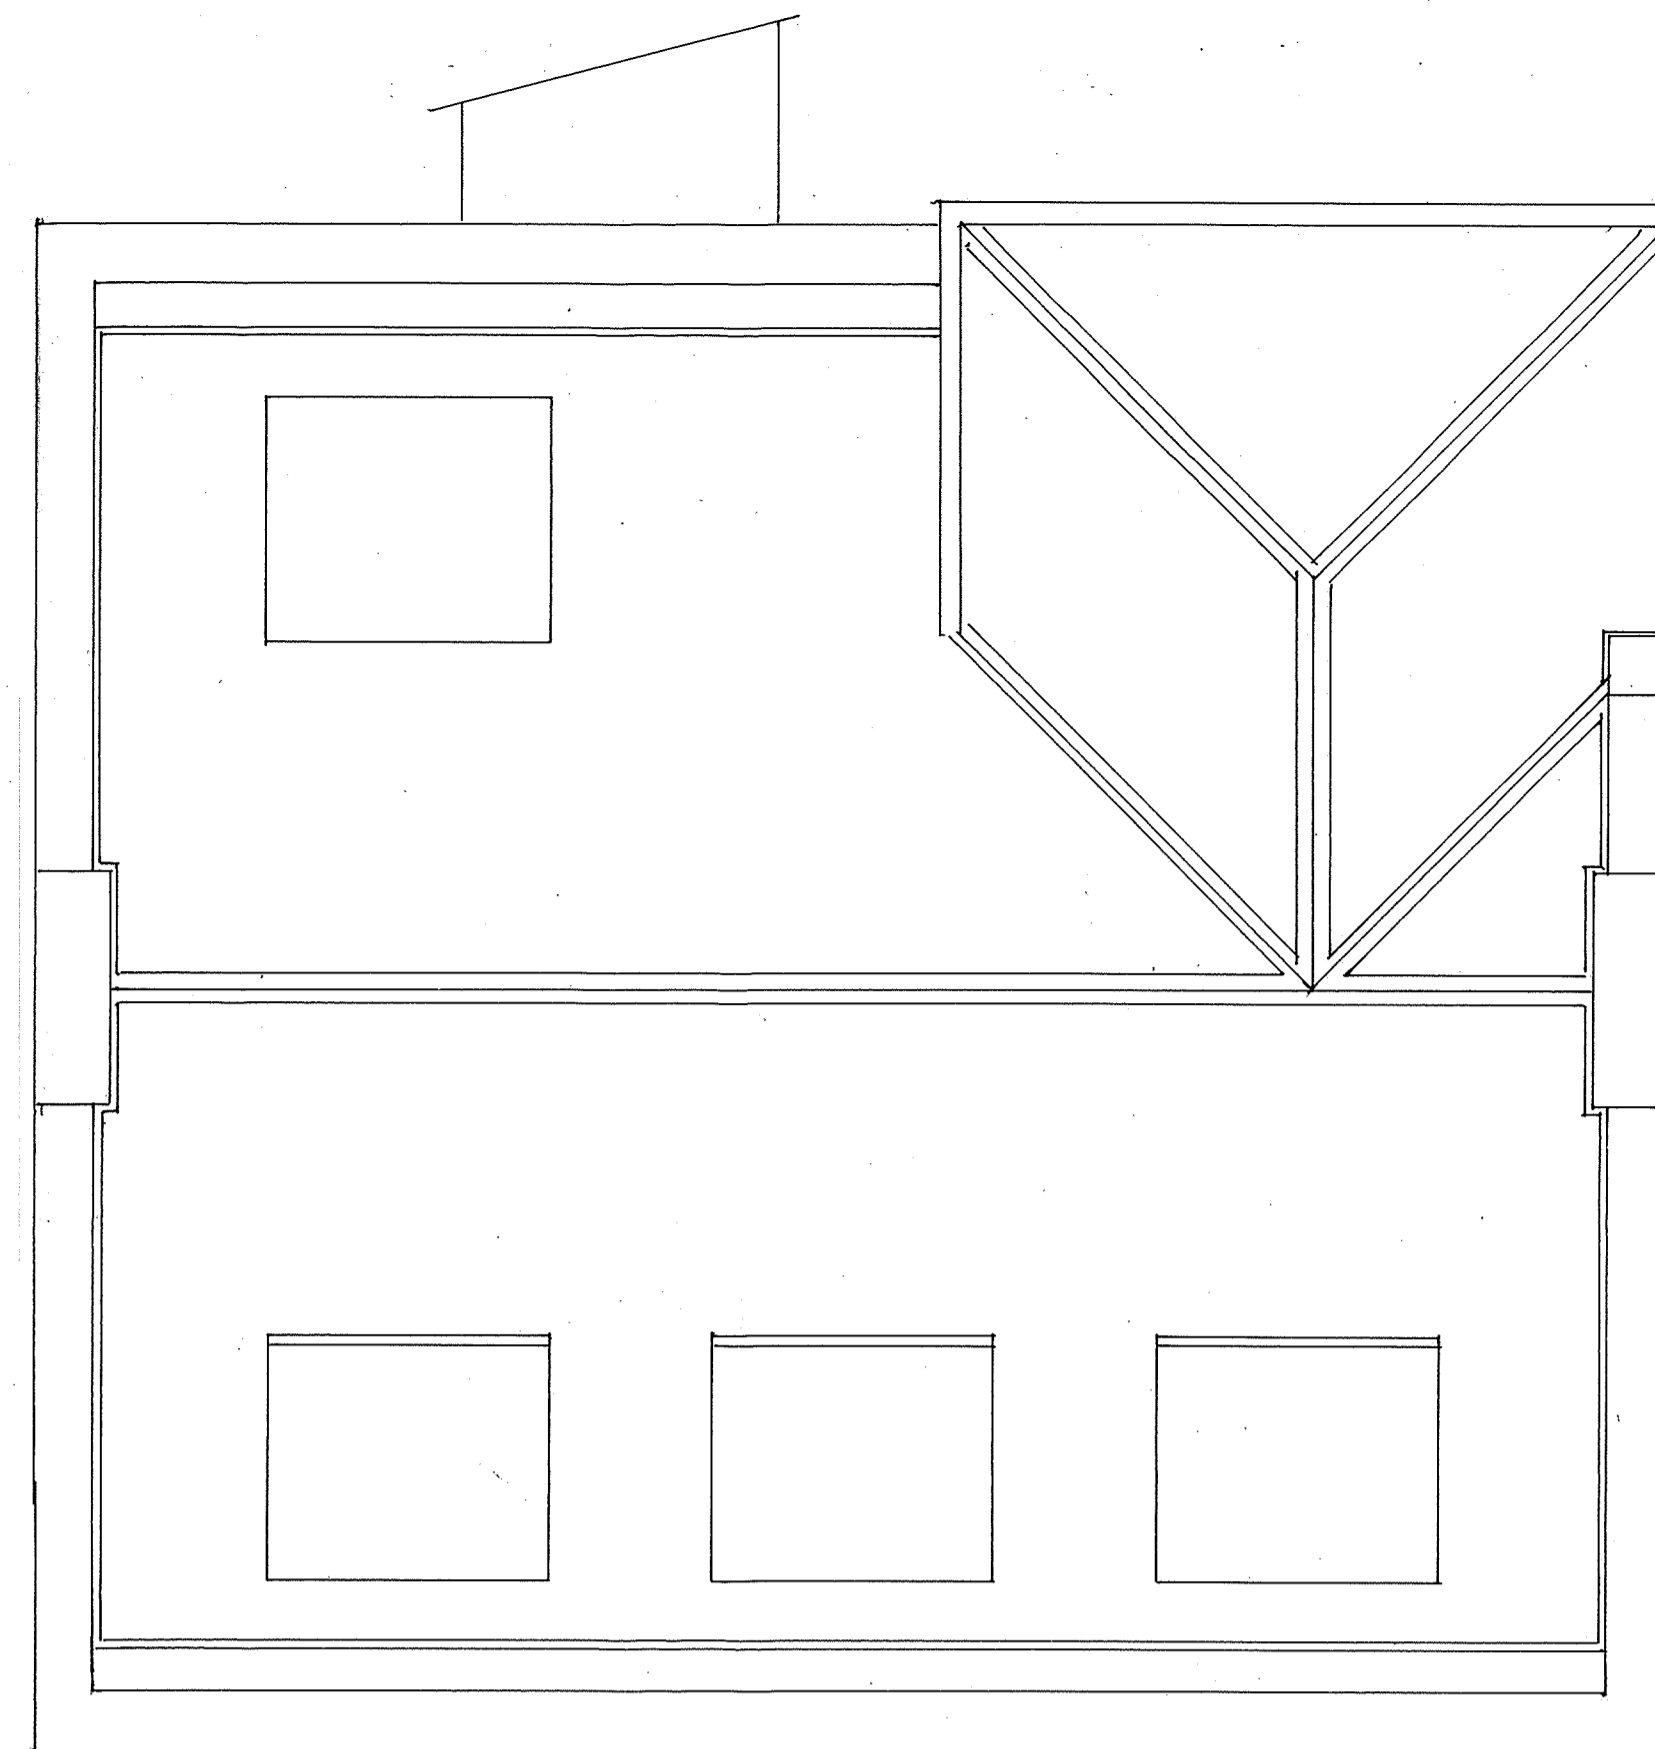


ROOF PLAN

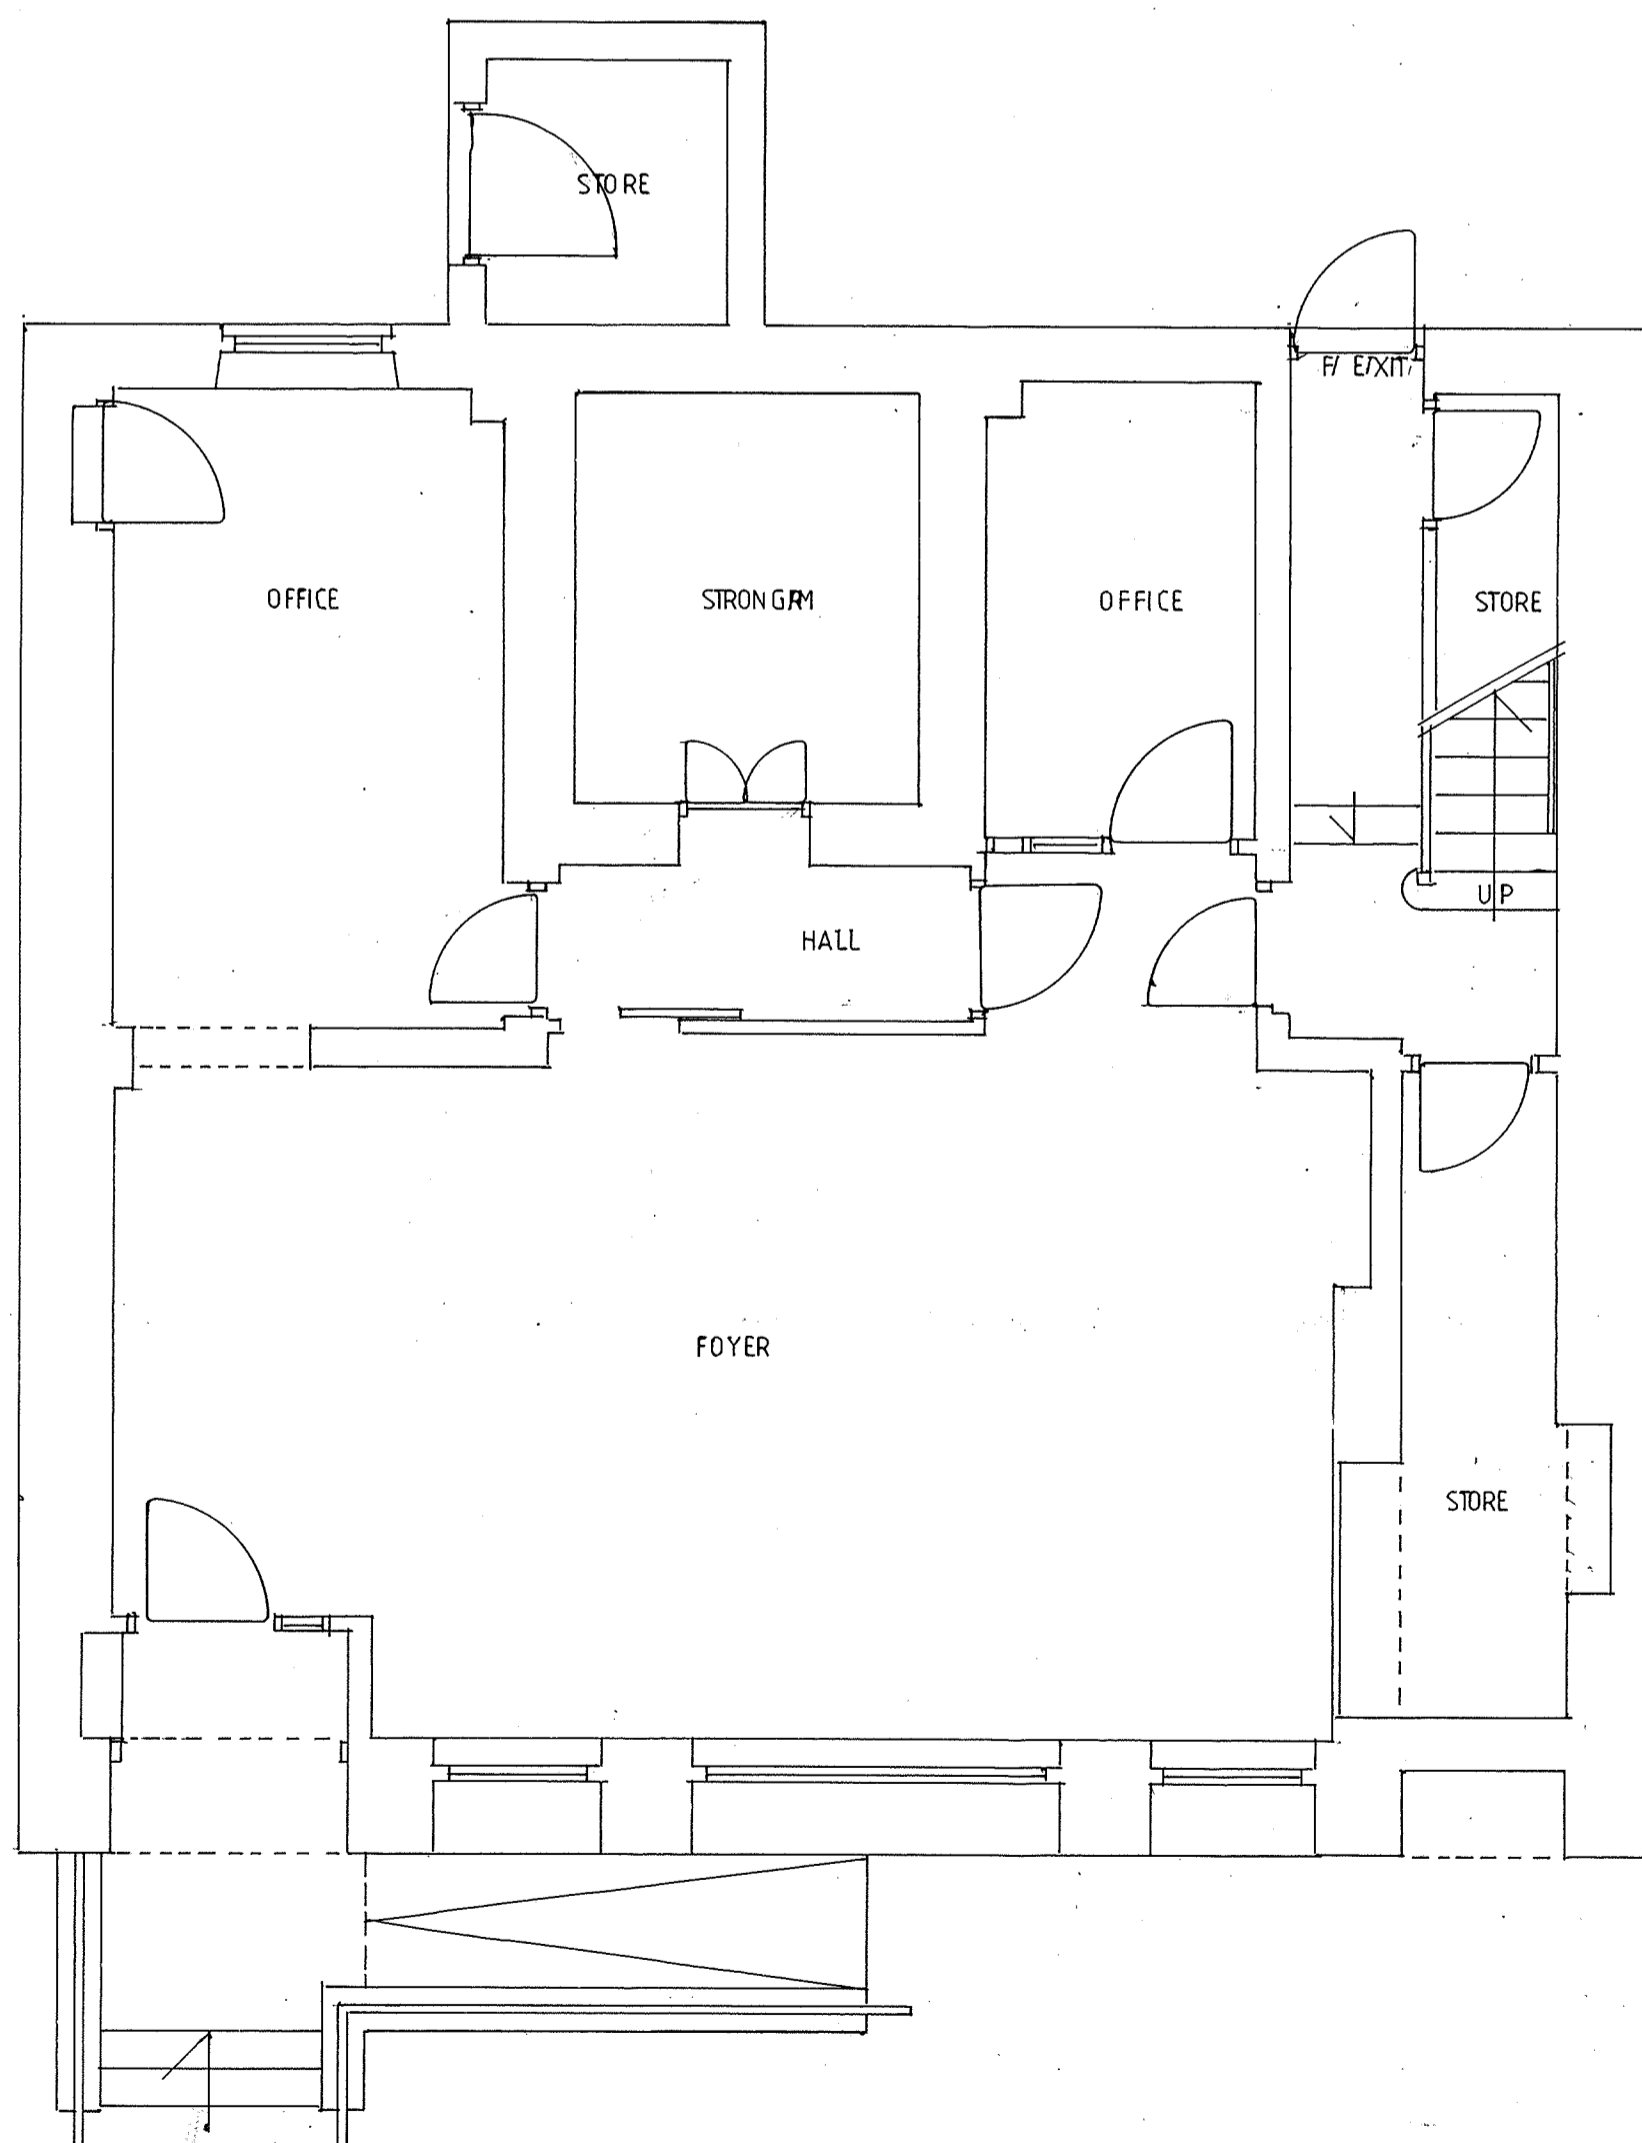

GROUND FLOOR PLAN

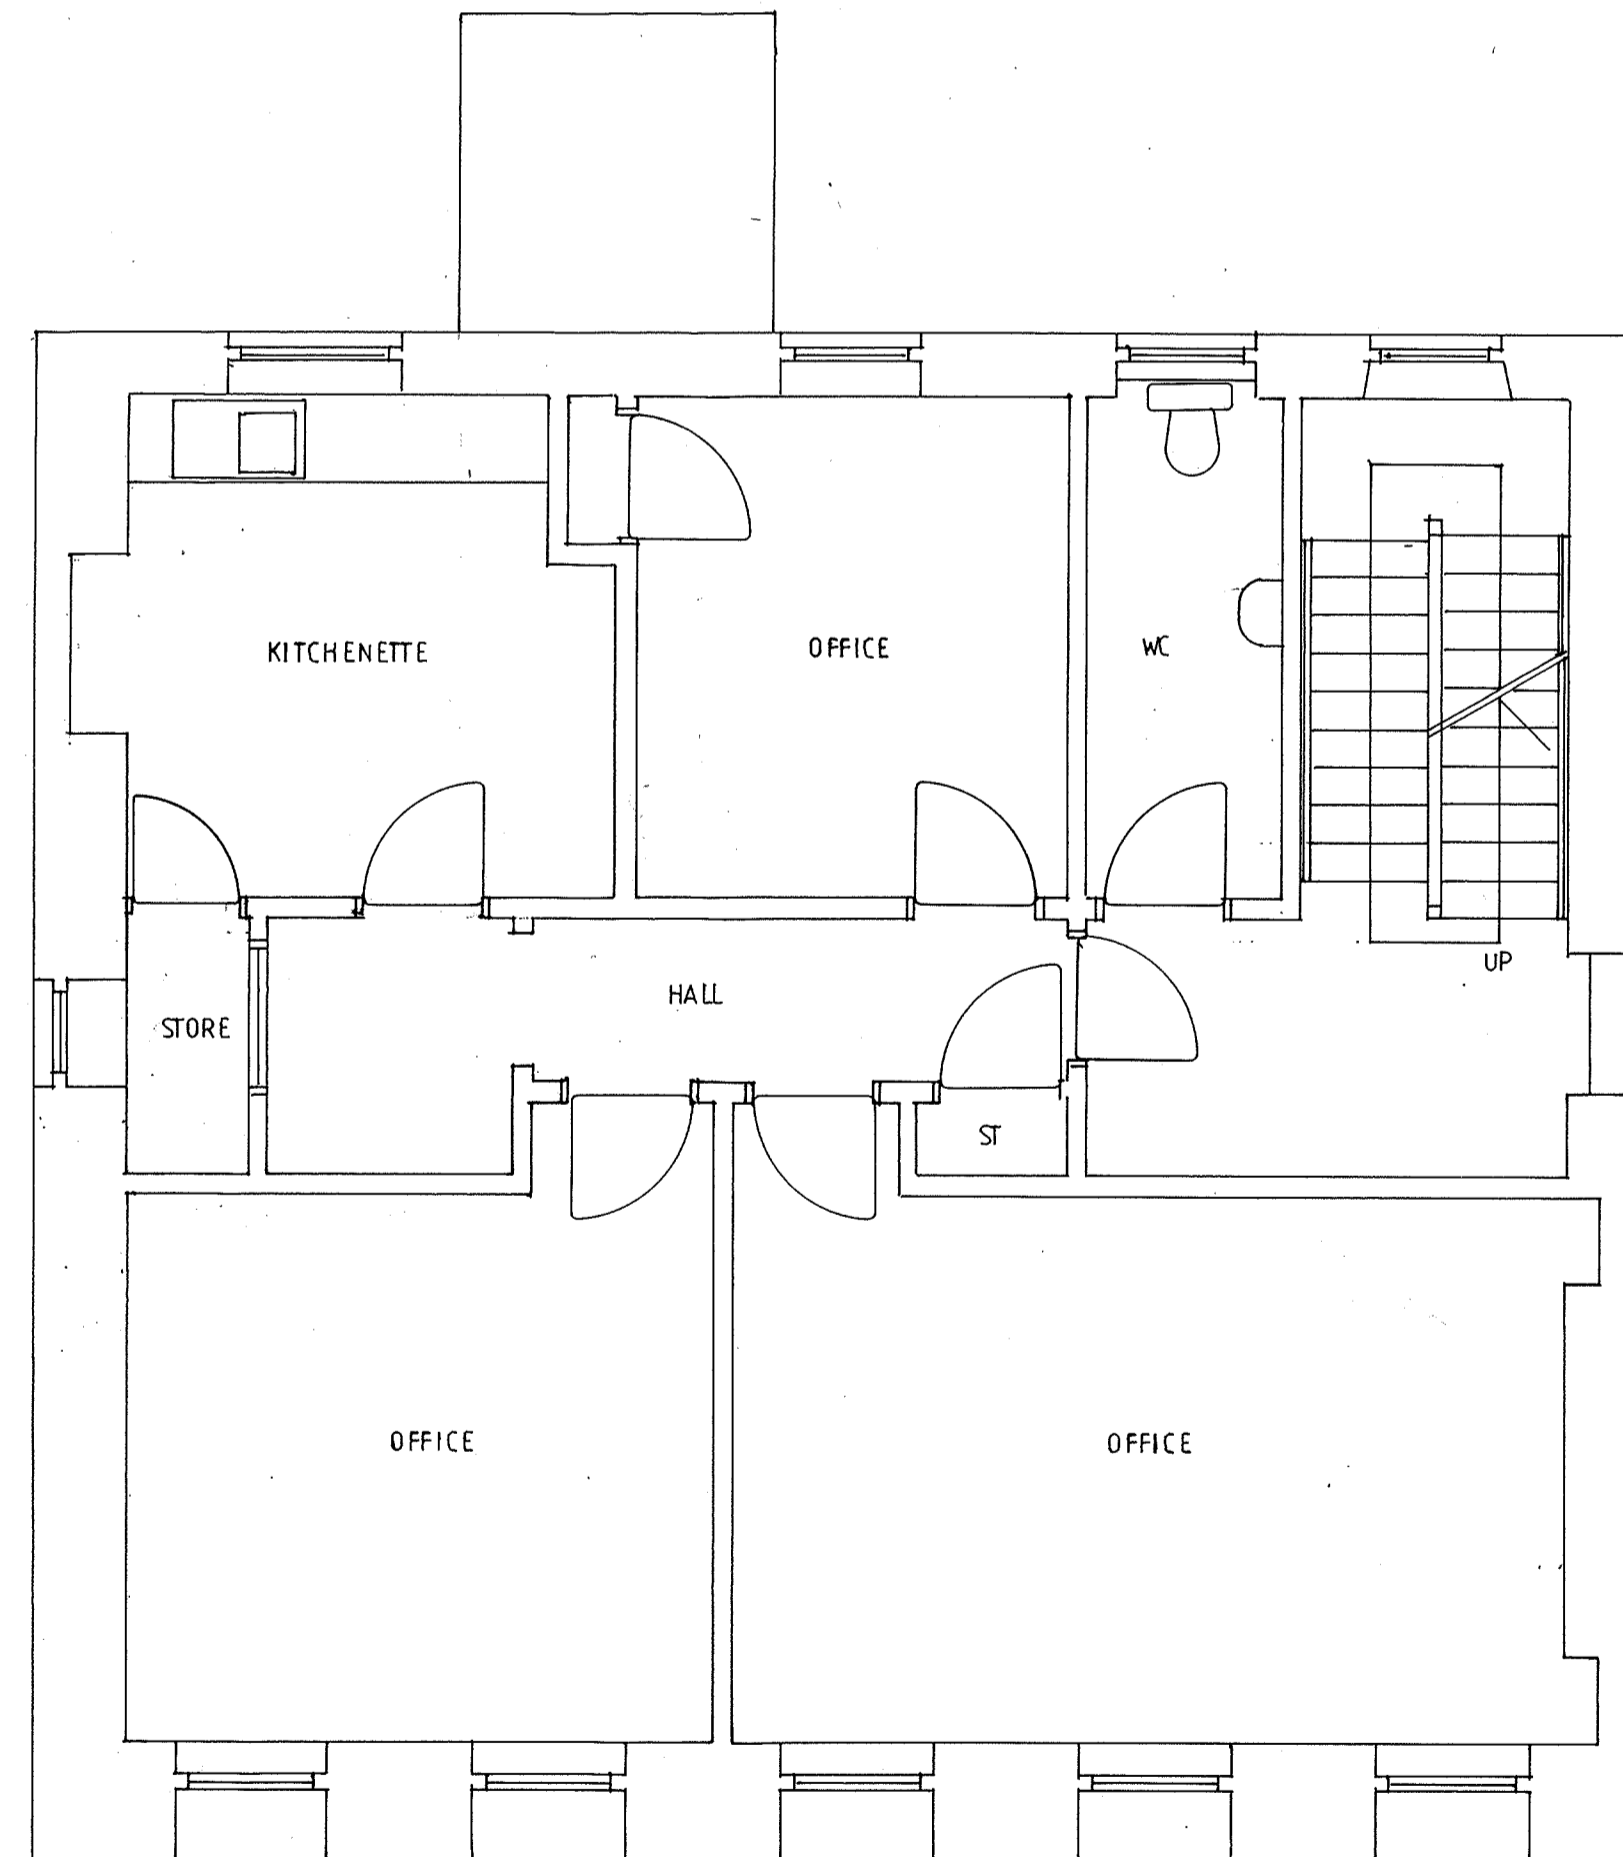

FIRST FLOOR PLAN

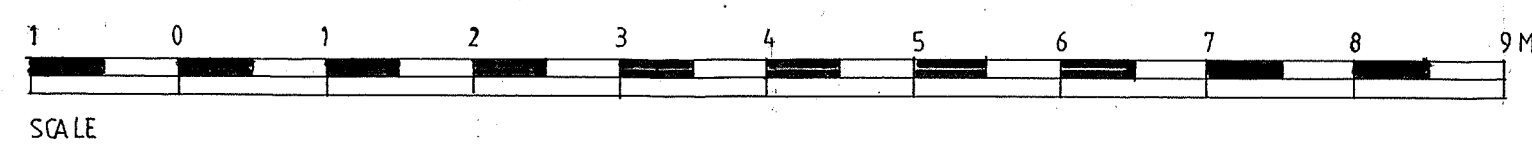

NOTE:
No dimensions should be scaled from this drawing.
This is a certified original of the plan referred to in the application.
DATED:
SIGNED: _____
for ARENA ARCHITECTS

Revisions:

Client
MR. MUHAMMED MAOBOOL

Project
ALTERATIONS AND CHANGE OF USE, TO FORM 3 FLATS AT 172 STATION ROAD, SHOTT'S.

Drawing	EXISTING PLANS	Date	NOV. 2023
Scale		Scale	1 / 50

Arena
ARENA ARCHITECTS

37 HIGH BARHOLM
KILBARCHAN
RENFREWSHIRE PA10 2EG
TEL: 01505 706699

Drawing No: 1095 PL 02 Revision: _____