


Further Architectural or Engineering Details may be required for construction and site works. If in doubt ASK!

DO NOT SCALE FROM THESE DRAWINGS. If in doubt ASK! Refer your query back to the Architect or appropriate design team member.


These Drawings are to be read strictly in accordance with any and all other appropriate drawing and specifications associated with the project.




**BACK ELEVATION** (as existing)  
1:50 @ A1

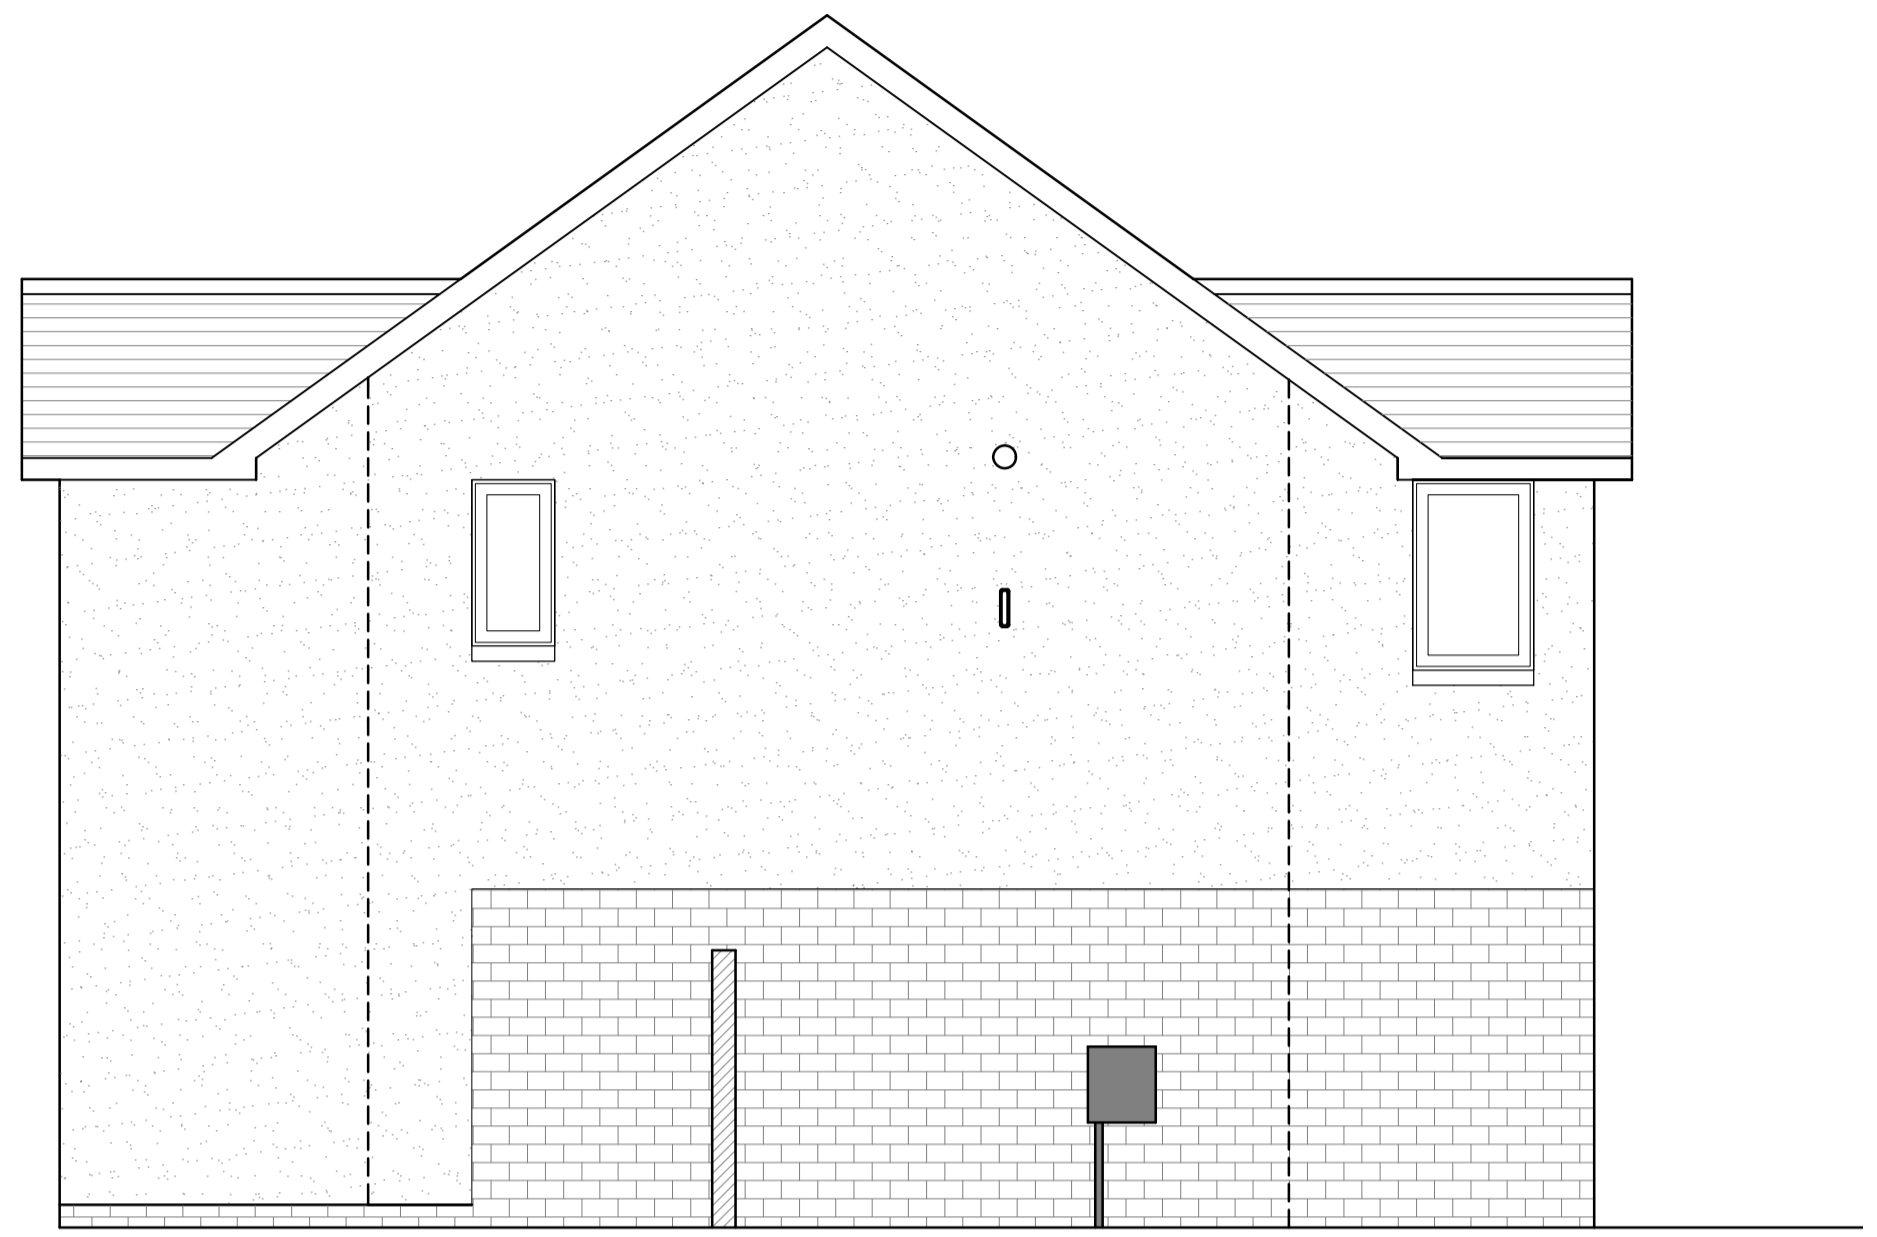

**SIDE ELEVATION** (as existing)  
1:50 @ A1

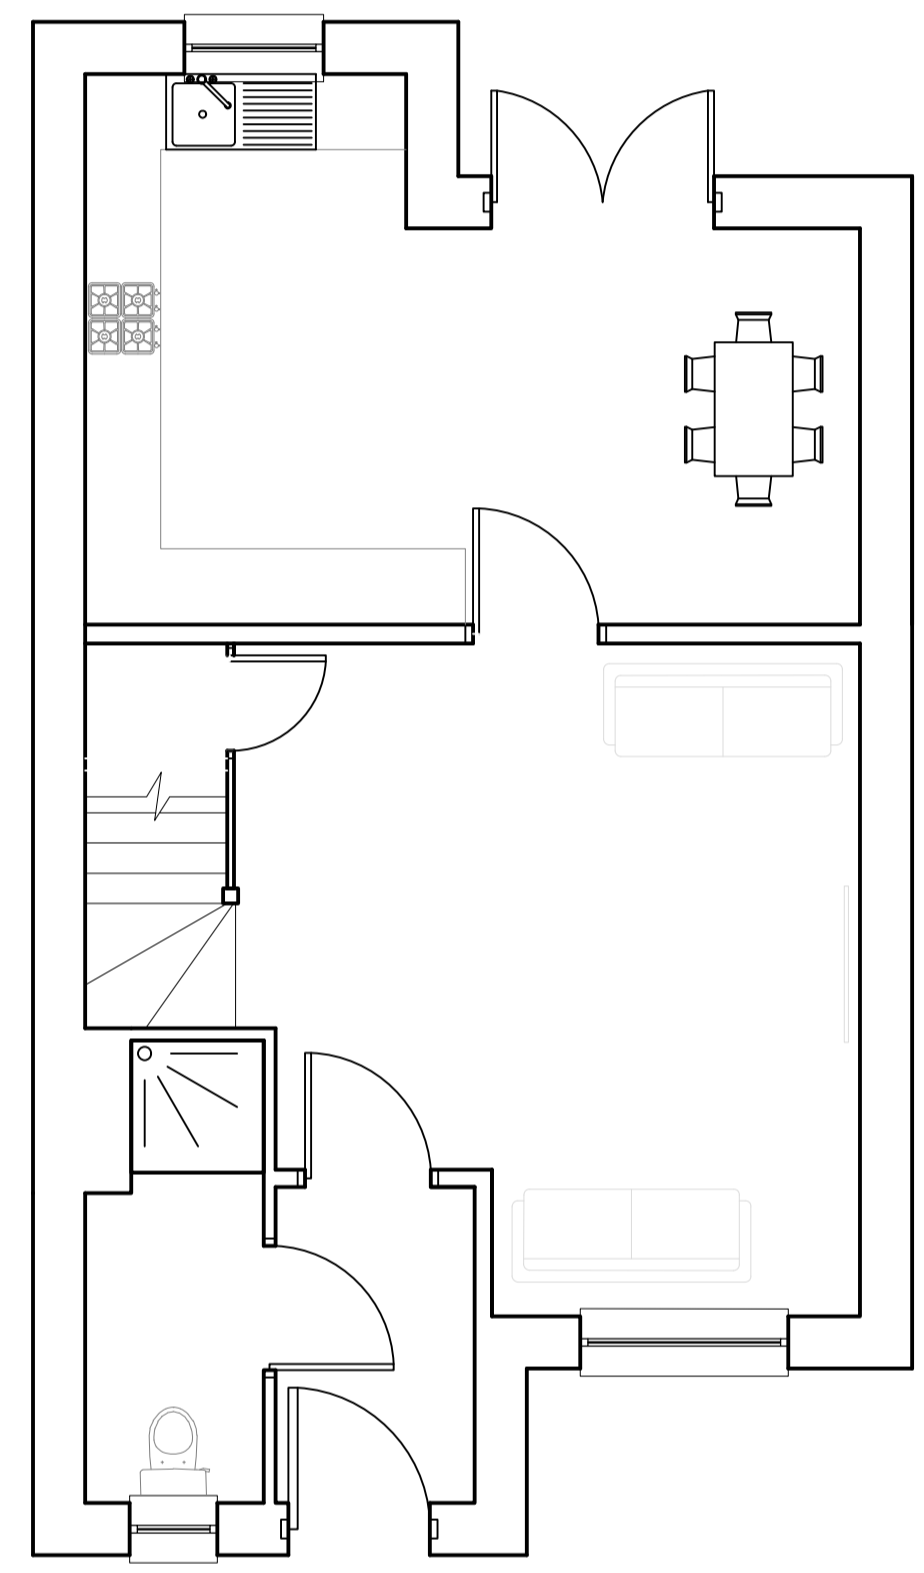


**GROUND FLOOR PLAN** (as existing)  
1:50 @ A1

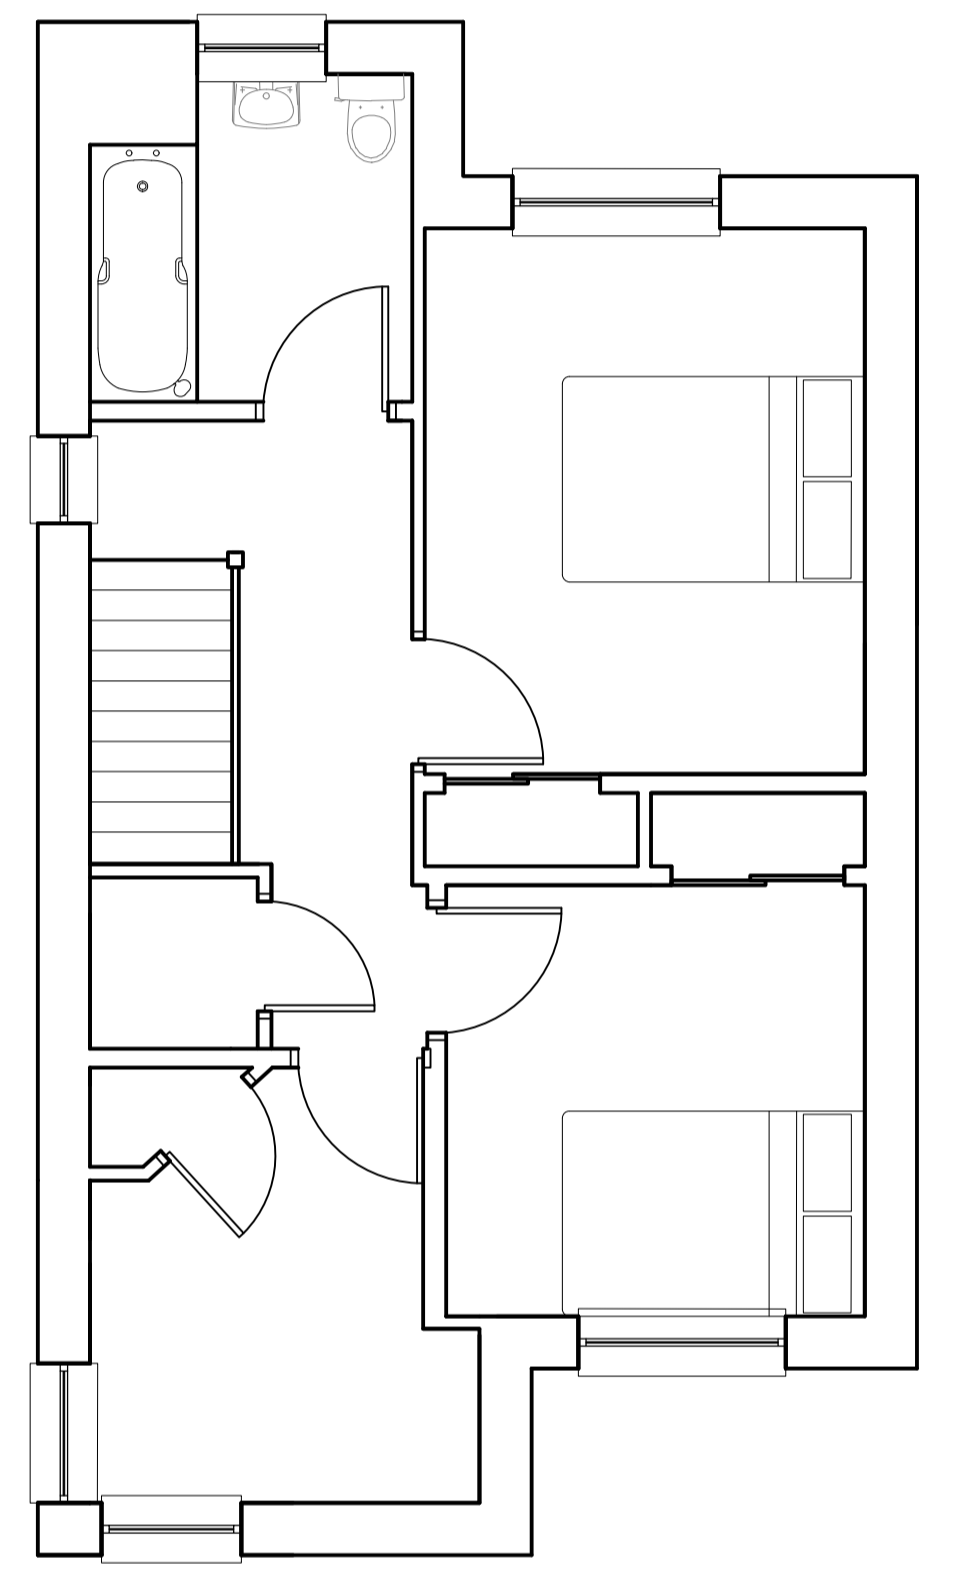

**FIRST FLOOR PLAN** (as existing)  
1:50 @ A1



**FRONT ELEVATION** (as existing)  
1:50 @ A1

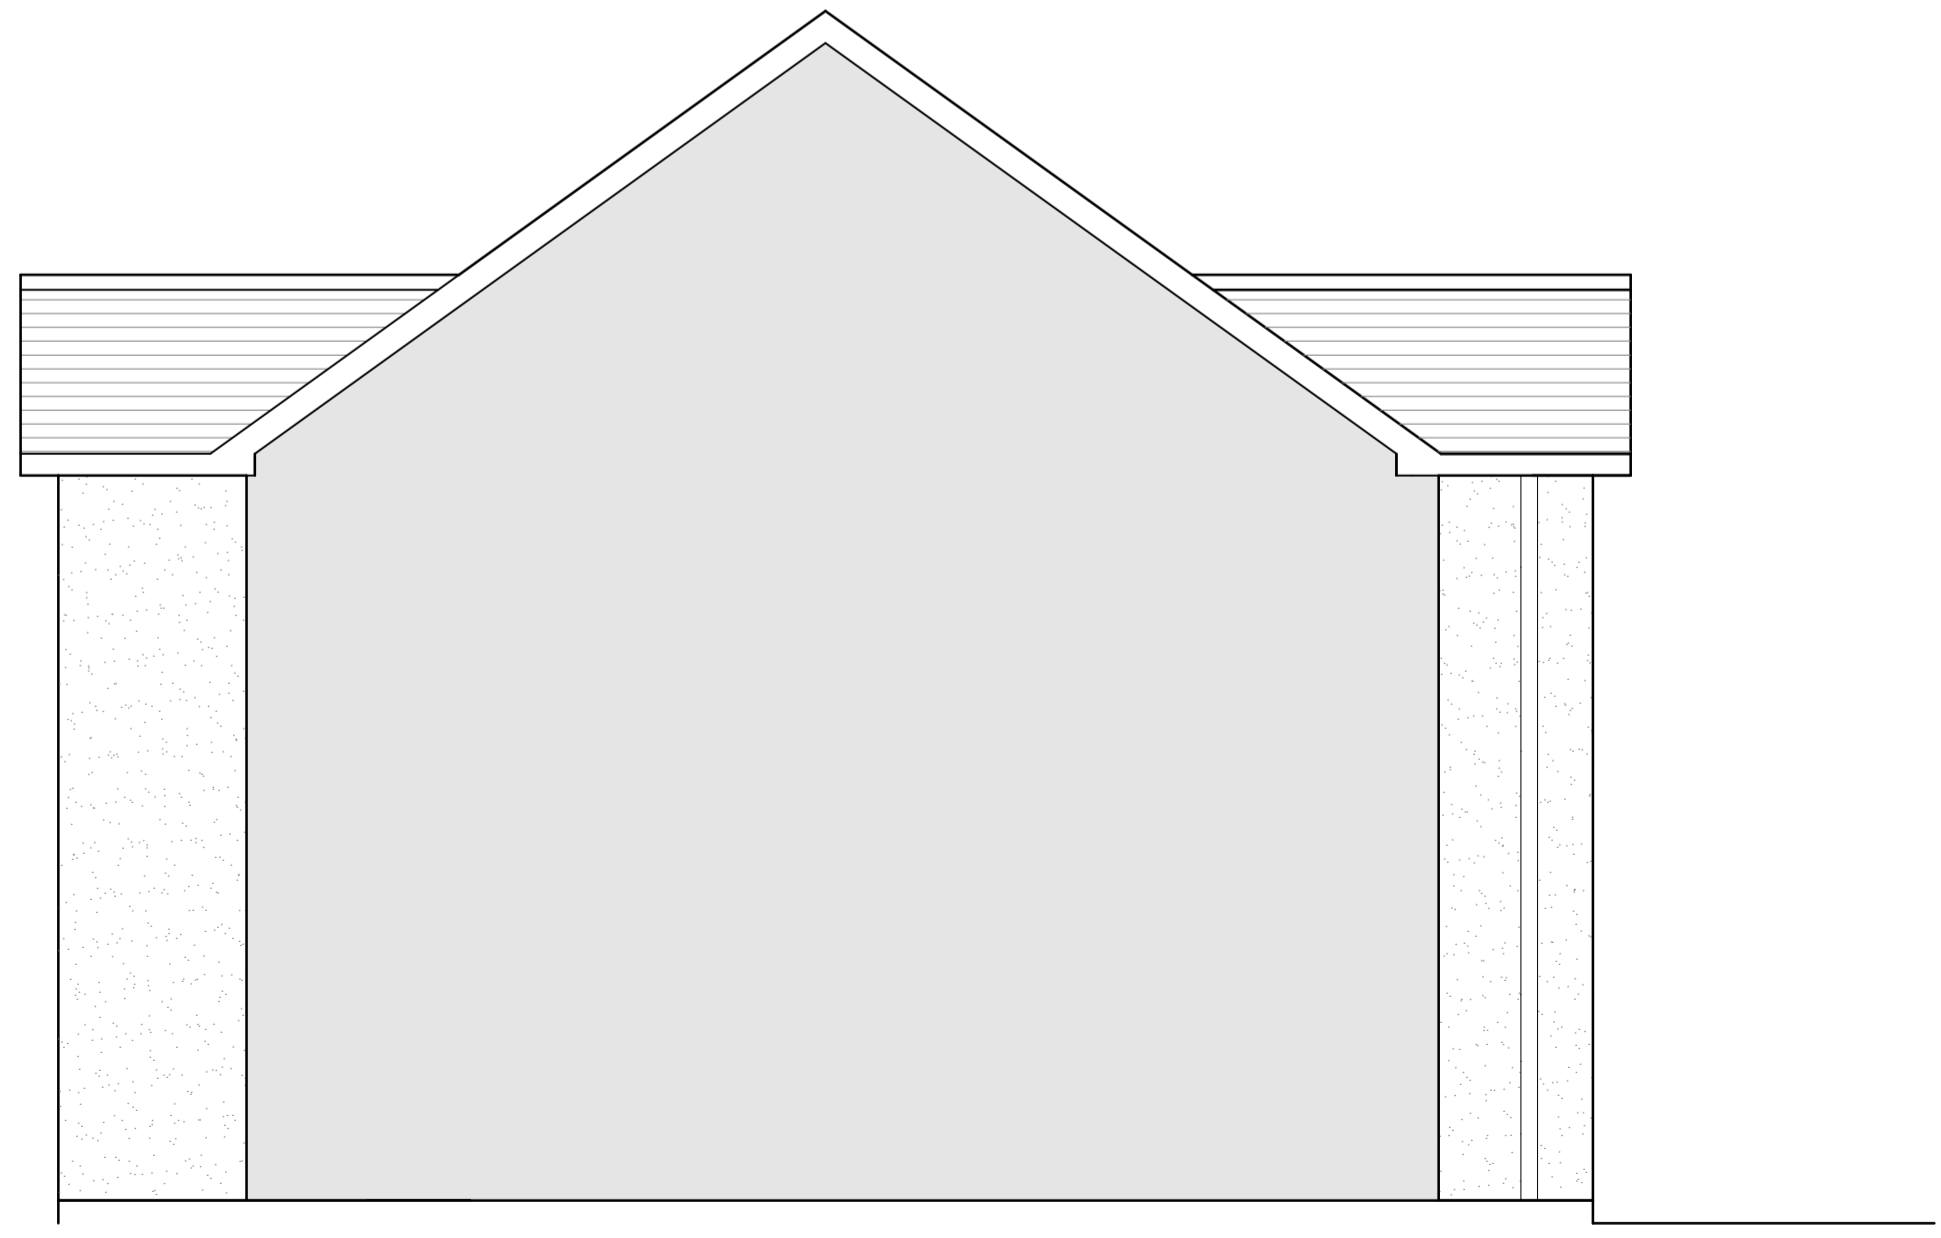

**SIDE ELEVATION** (as existing)  
1:50 @ A1

PROJECT  
Single Storey Extension  
for Mr Dominic Jessimer  
at 12 Brentnall Grove, Motherwell, ML1 2SD  
North Lanarkshire

DRAWING TITLE  
Elevations and Floor Plans  
As Existing

DRAWING CLASSIFICATION  
Planning ONLY

PROJECT TYPE

WORK STAGE

ISSUE

REV.	DESCRIPTION	DRAWN	CHKD.	DATE
1st				03/05/2023

SCALE SHEET SIZE No. of SHEETS SHEET No. CAD FILE  
Varies A1

DRAWING NUMBER  
23-011-PL 102-1st

**23-011-PL 102-1st**  
Copyright Block Architects Ltd. All rights reserved 2022

Please consider the environment before printing this drawing