
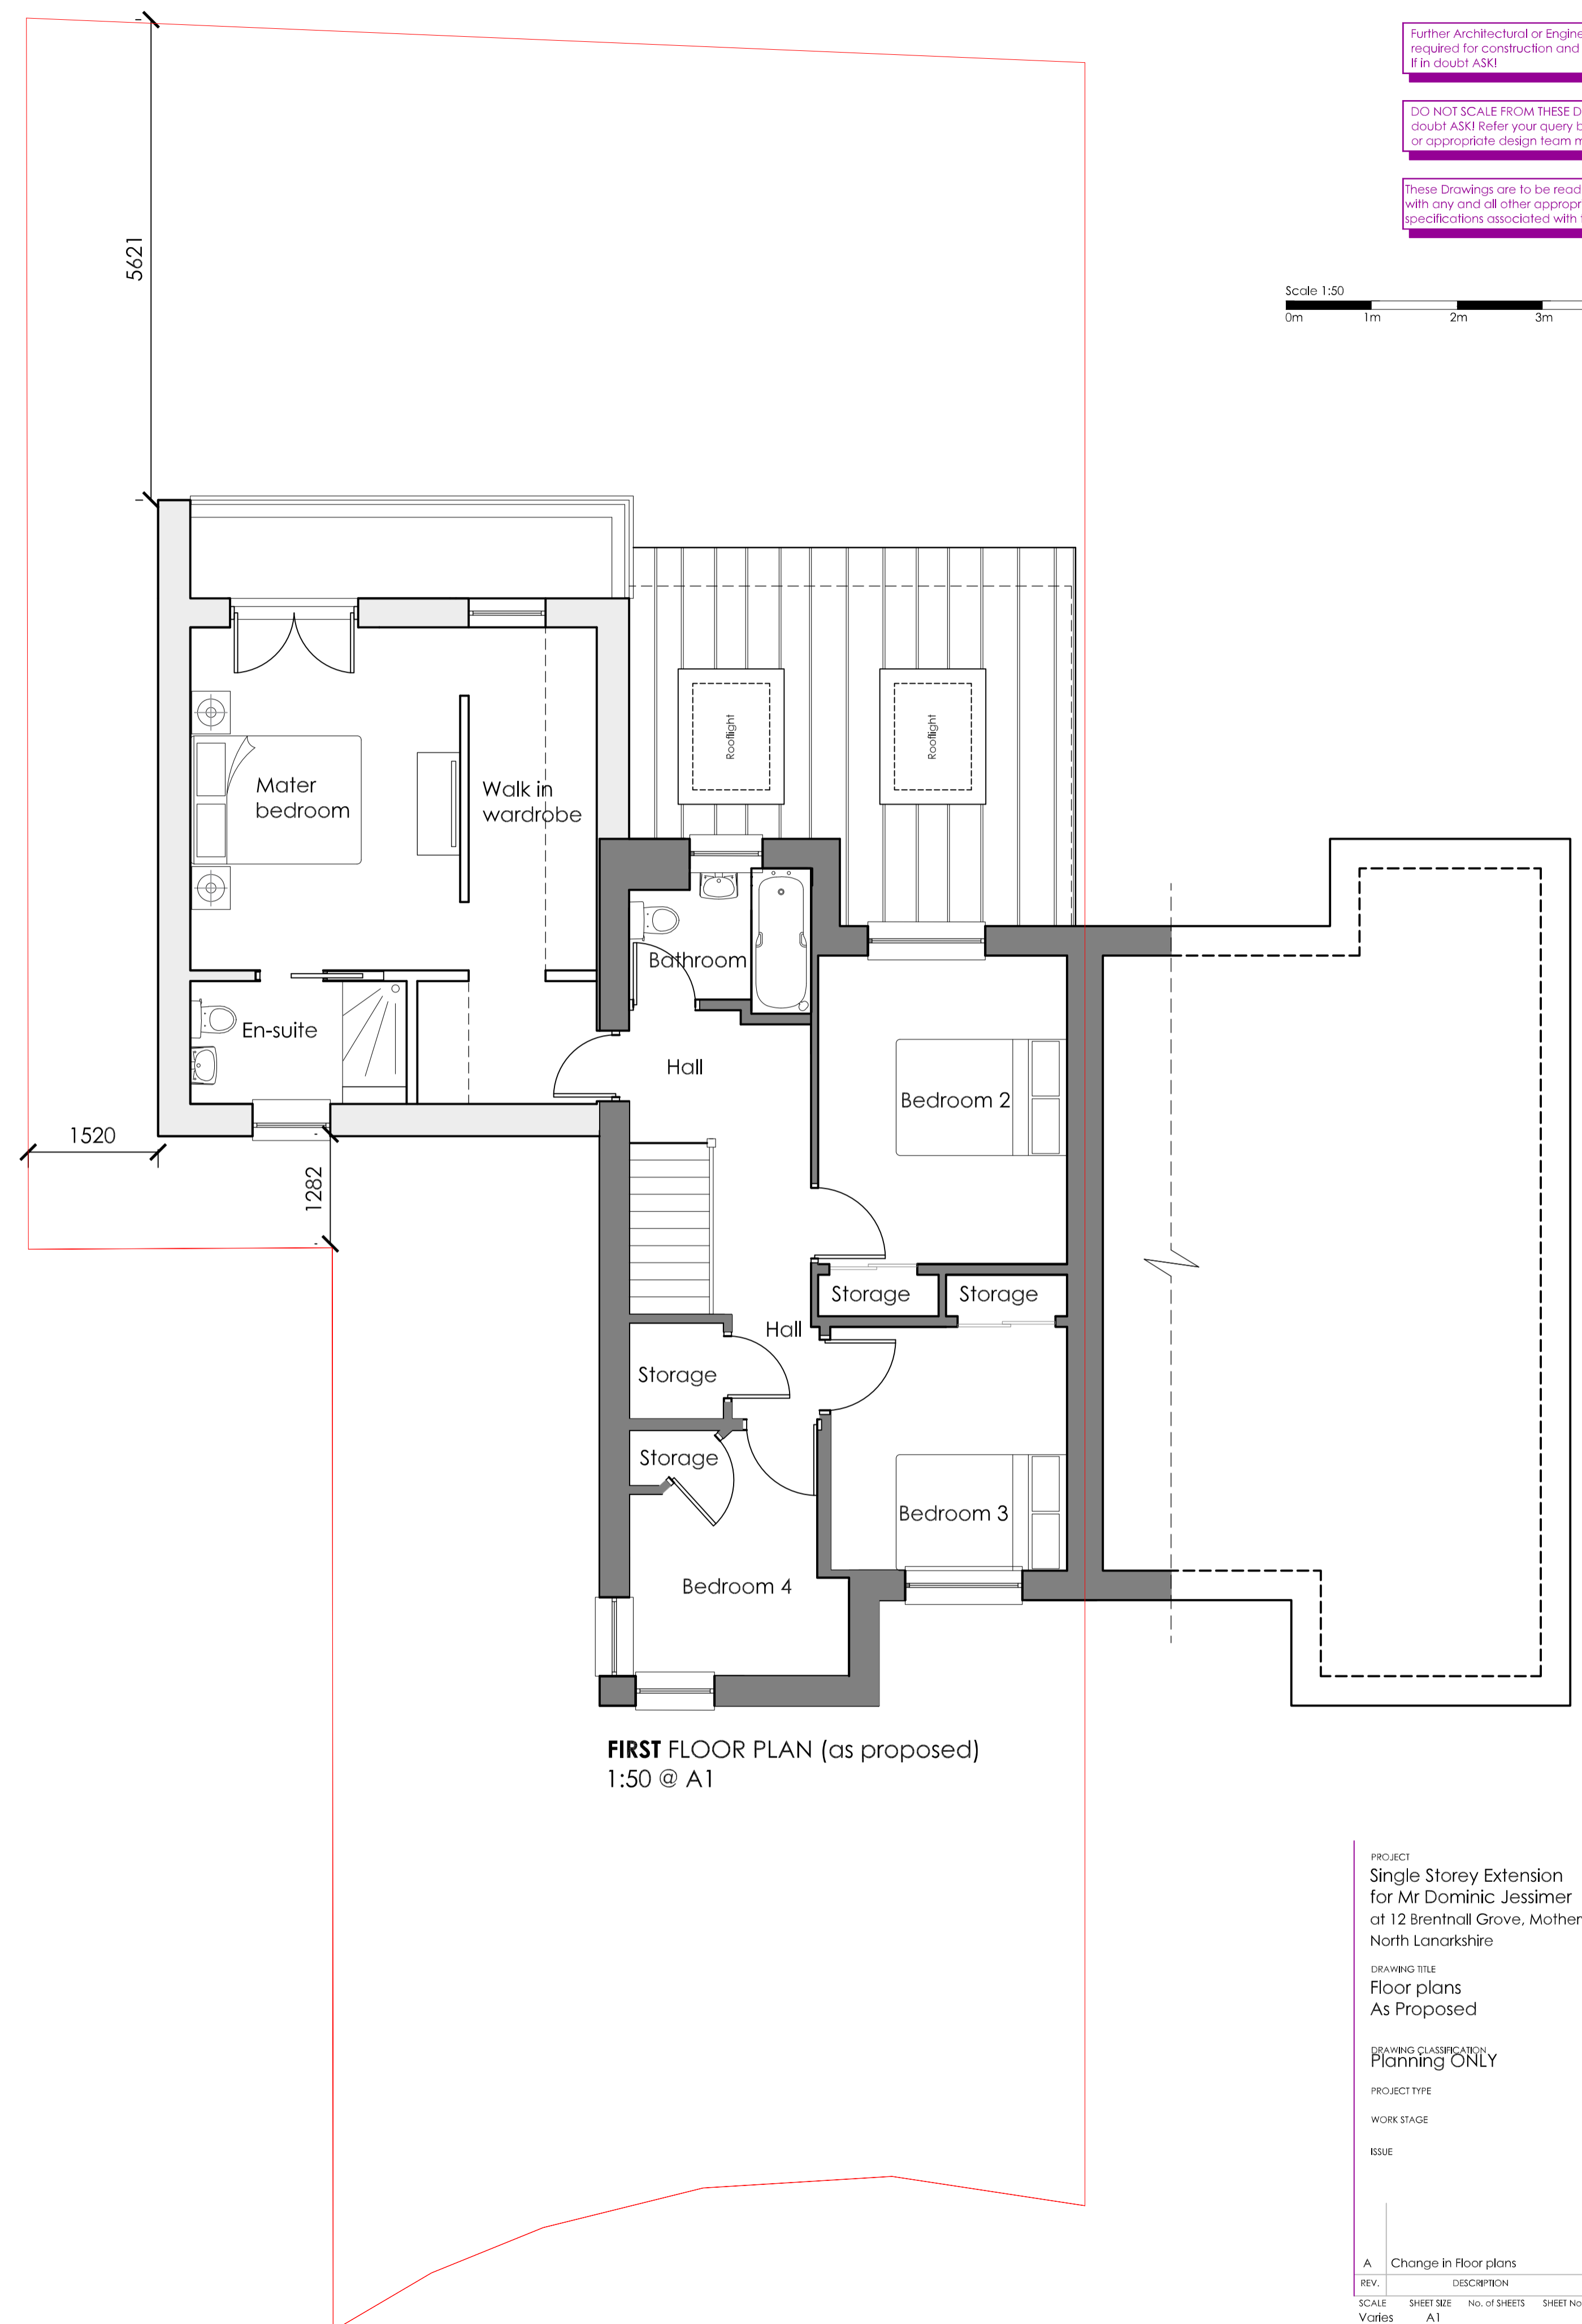


Further Architectural or Engineering Details may be required for construction and site works. If in doubt ASK!

DO NOT SCALE FROM THESE DRAWINGS. If in doubt ASK! Refer your query back to the Architect or appropriate design team member.

These Drawings are to be read strictly in accordance with any and all other appropriate drawing and specifications associated with the project.

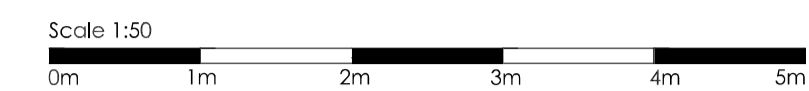

GROUND FLOOR PLAN (as proposed)
1:50 @ A1

FIRST FLOOR PLAN (as proposed)
1:50 @ A1

PROJECT
Single Storey Extension
for Mr Dominic Jessimer
at 12 Brentnall Grove, Motherwell, ML1 2SD
North Lanarkshire

DRAWING TITLE
Floor plans
As Proposed

DRAWING CLASSIFICATION
Planning ONLY

PROJECT TYPE

WORK STAGE

ISSUE

REV.	DESCRIPTION	RC	CHKD.	DATE
A	Change in floor plans			11/10/2023

SCALE: SHEET SIZE: No. of SHEETS: SHEET No.: CAD FILE:
Varies A1

DRAWING NUMBER
23-011-PL 103-A

Copyright Block Architects Ltd. All rights reserved 2022

