



EXISTING ROOF PLAN

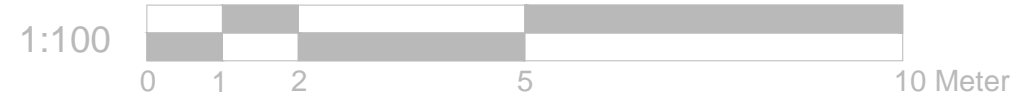

REFERENCE DRAWINGS	NOTES PLEASE NOTE THAT BEFORE BUILDING WORKS COMMENCES IT IS THE RESPONSIBILITY OF THE BUILDER OR OWNER TO SERVE PARTY WALL NOTICES TO ALL NEIGHBORS	No	DATE	REVISION	BY	CHK	CONSULTANT  CIVIL ENGINEERS STRUCTURAL ENGINEERS ARCHITECTURAL DESIGNERS Contact: 07947249323	DRAWN AM	CLIENT/PROJECT FAYRELANE LODGE DURHAM ROAD	DRAWING No. D02	
								CHECKED A.R		TITLE EXISTING ROOF PLAN	SCALE: 1:100 @A3
								PROJECT NO.		DATE: 09-10-2023	

A B C D