



Proposed Floor Plan

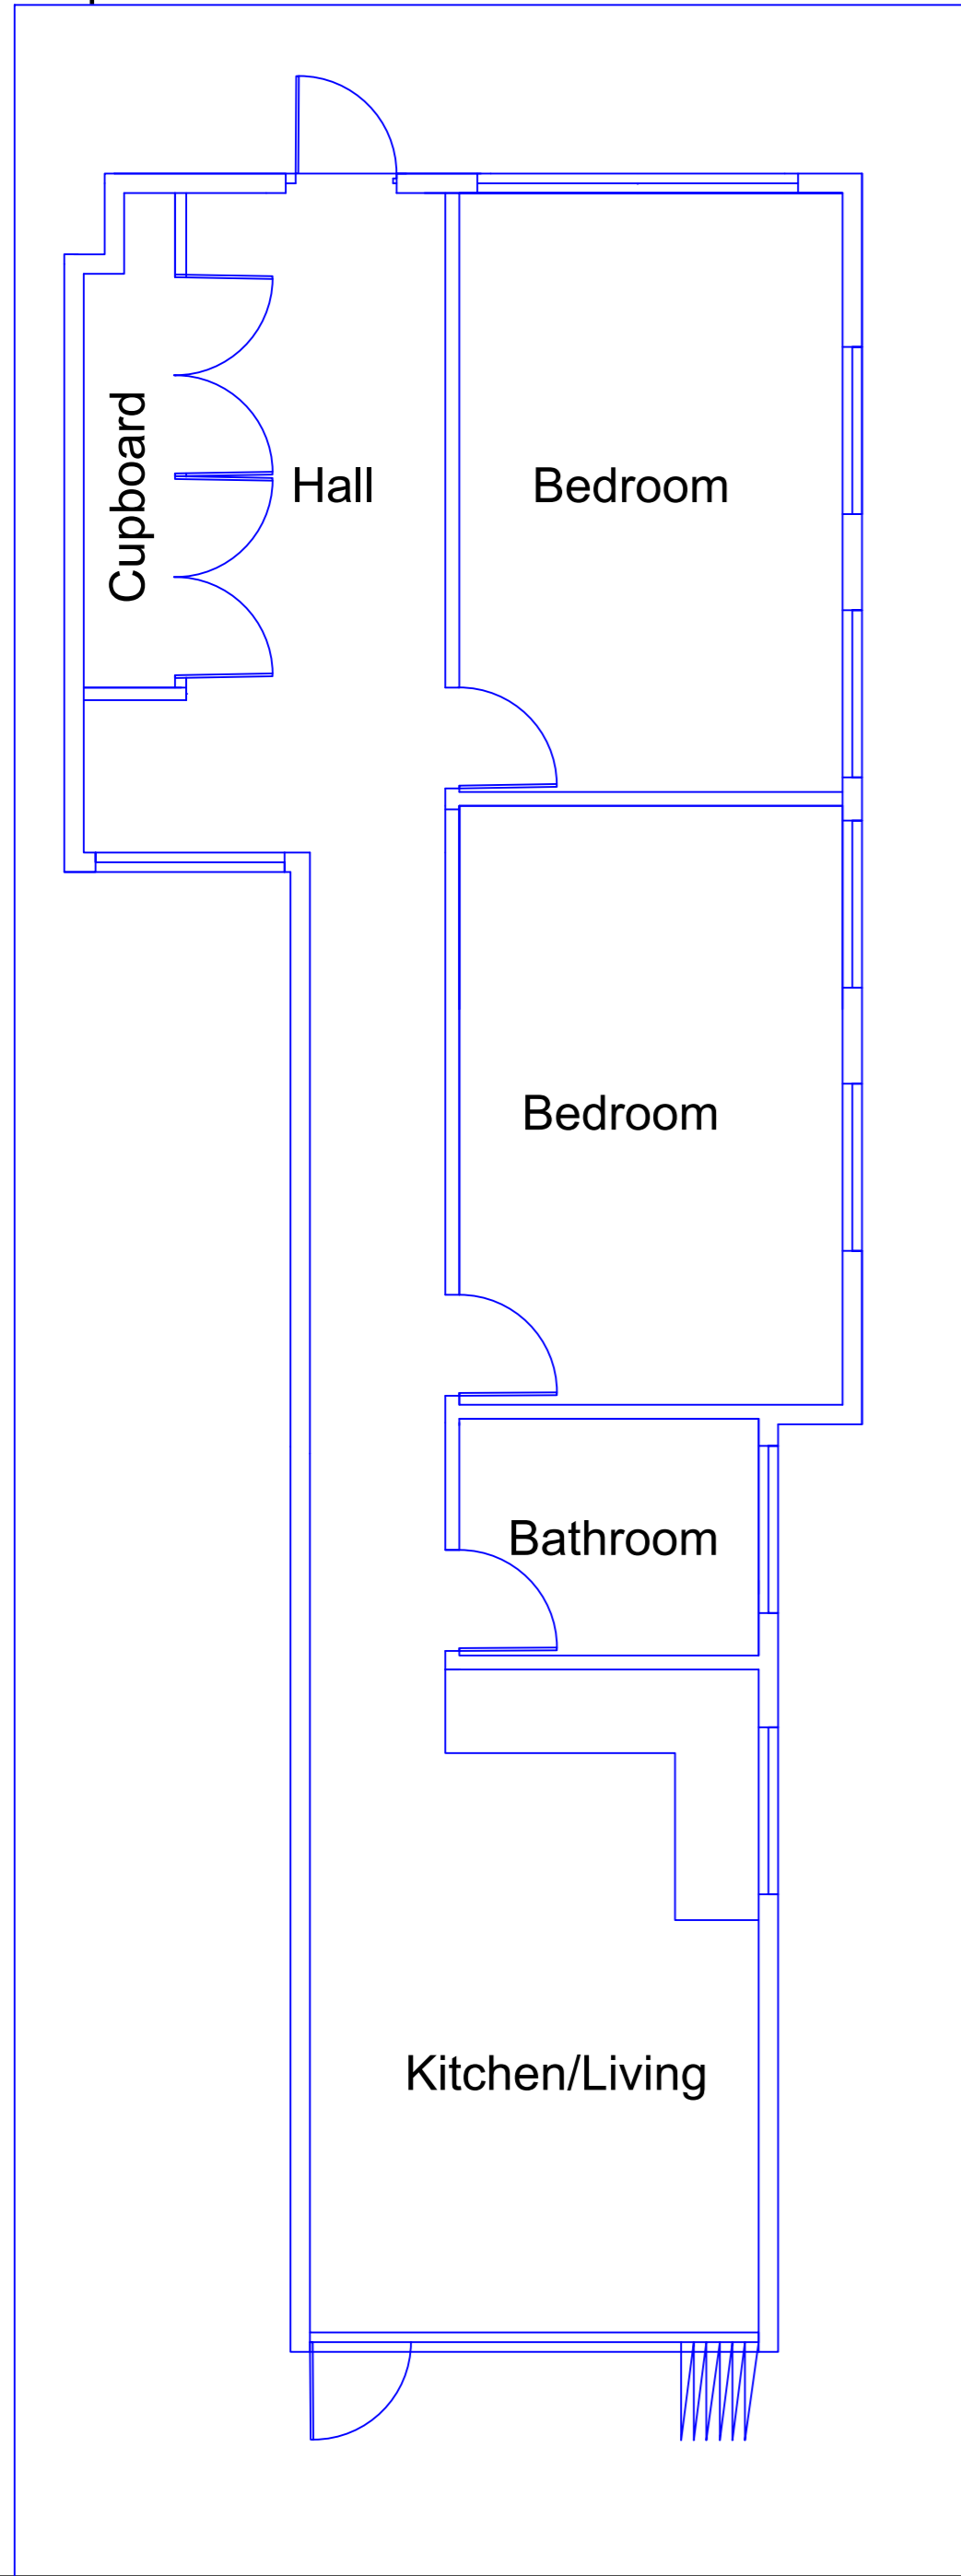


NOTES:
 DO NOT SCALE THIS DRAWING - EXCEPT FOR THE PURPOSE OF STATUTORY APPROVALS.
 ALL LEVELS AND DIMENSIONS ARE TO BE CHECKED ON SITE.
 THIS DRAWING IS TO BE READ IN CONJUNCTION WITH ALL RELEVANT CONSULTANTS DRAWINGS AND SPECIFICATIONS, TOGETHER WITH HEALTH & SAFETY PLAN REQUIREMENTS.
 COPYRIGHT: THIS DRAWING MUST NOT BE COPIED, AMENDED NOR REPRODUCED WITHOUT THE PRIOR WRITTEN AGREEMENT OF COPPARD GILES LTD.


Proposed East Facing Elevation

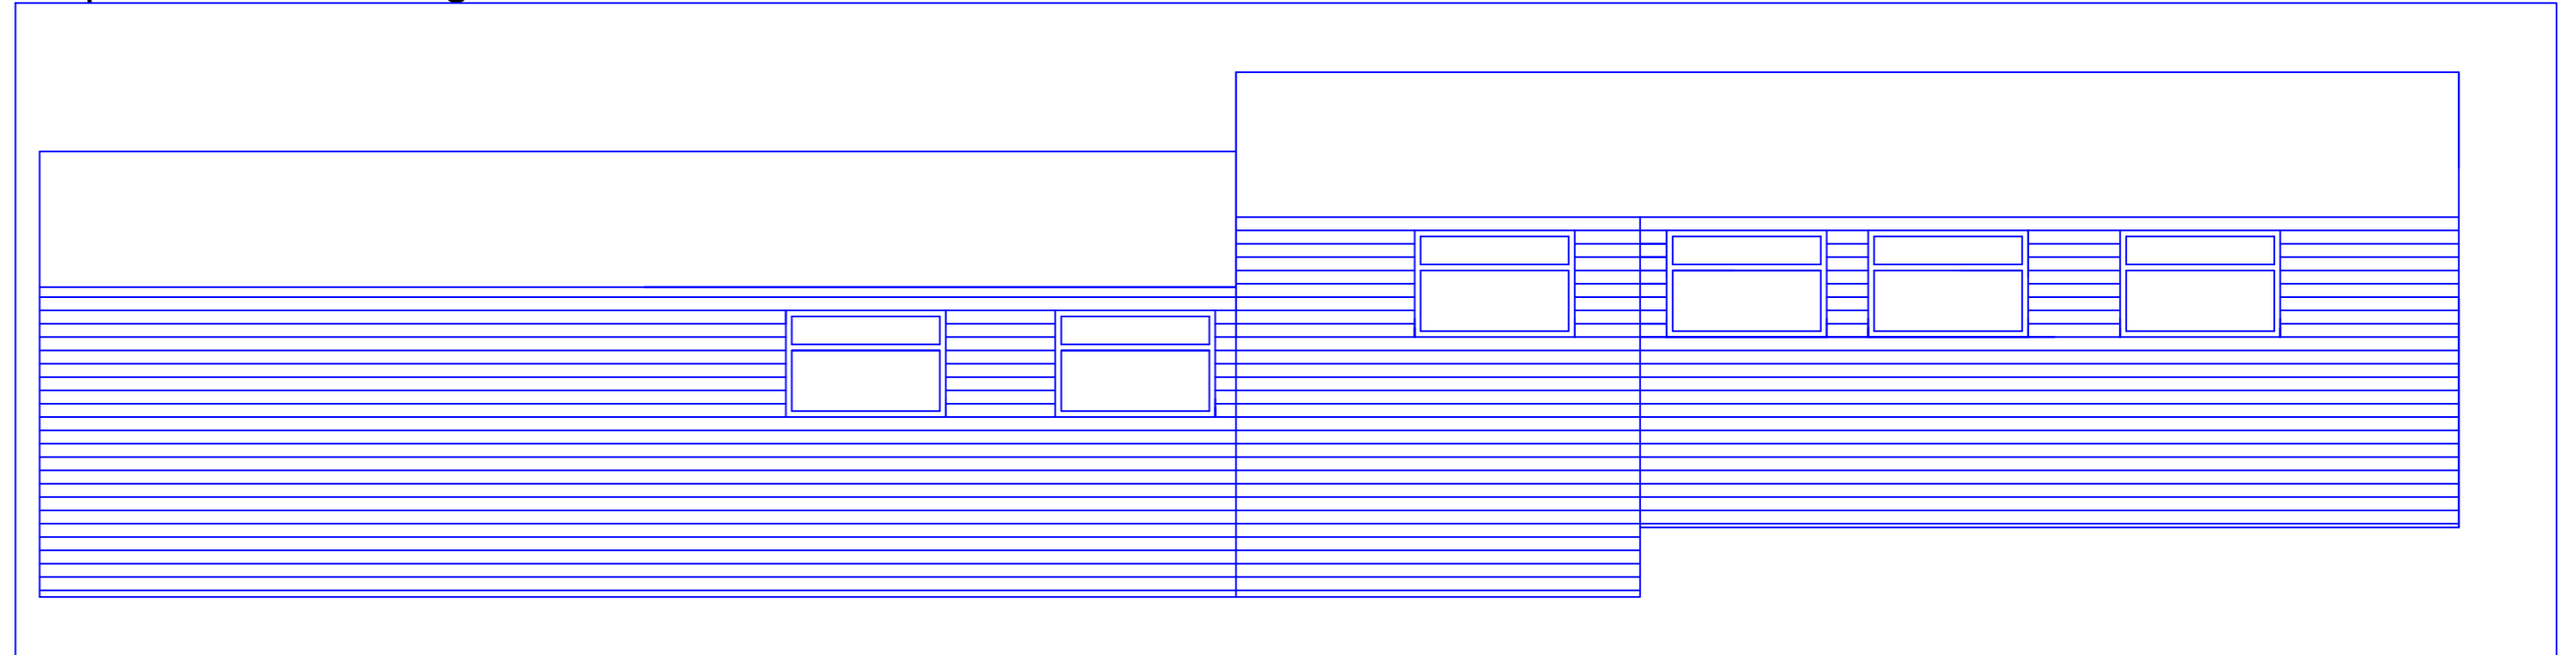


Proposed West Facing Elevation

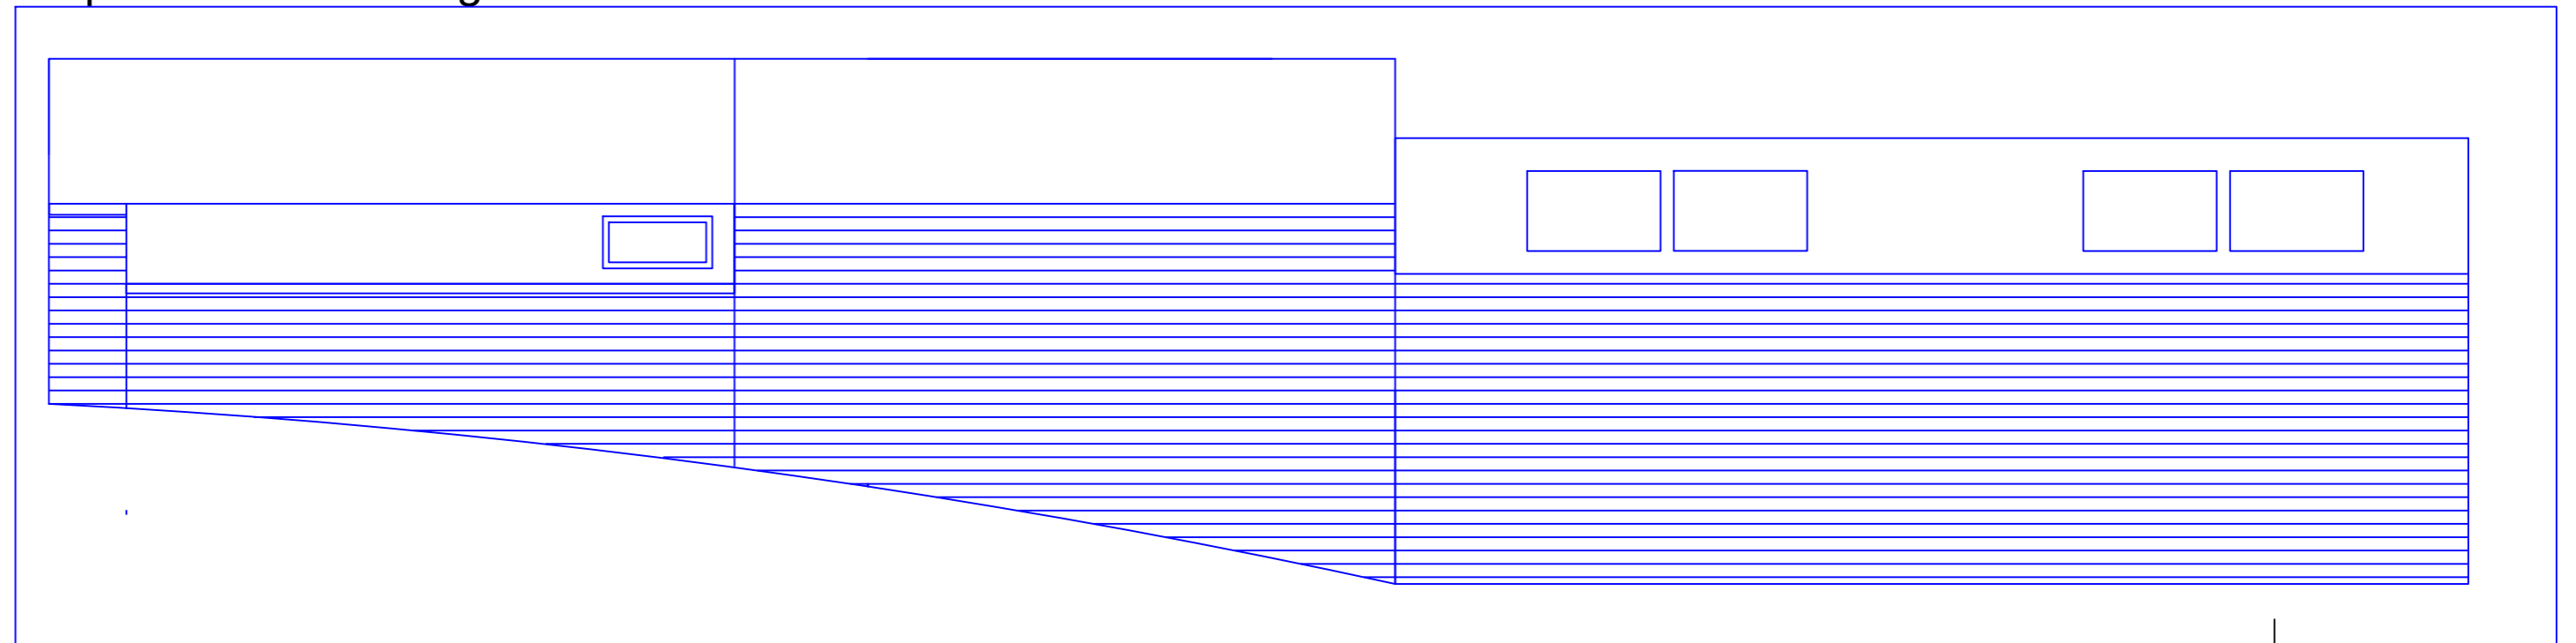

Proposed North Facing Elevation (Road Frontage)

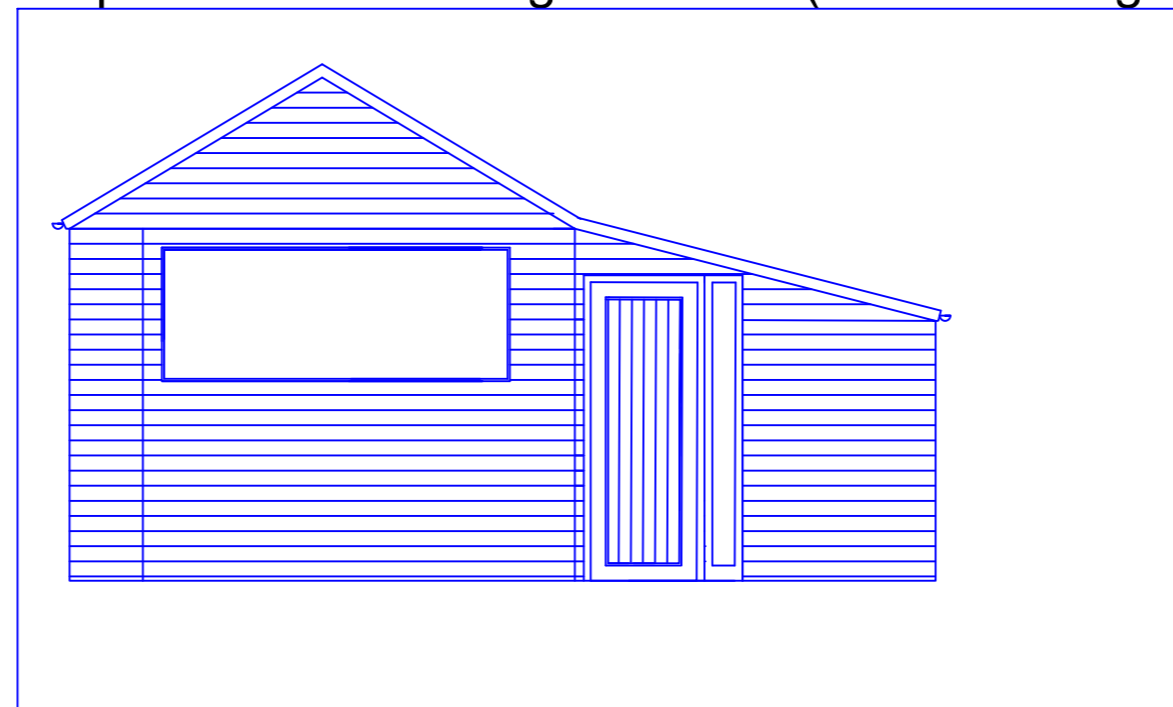

Proposed South Facing Elevation

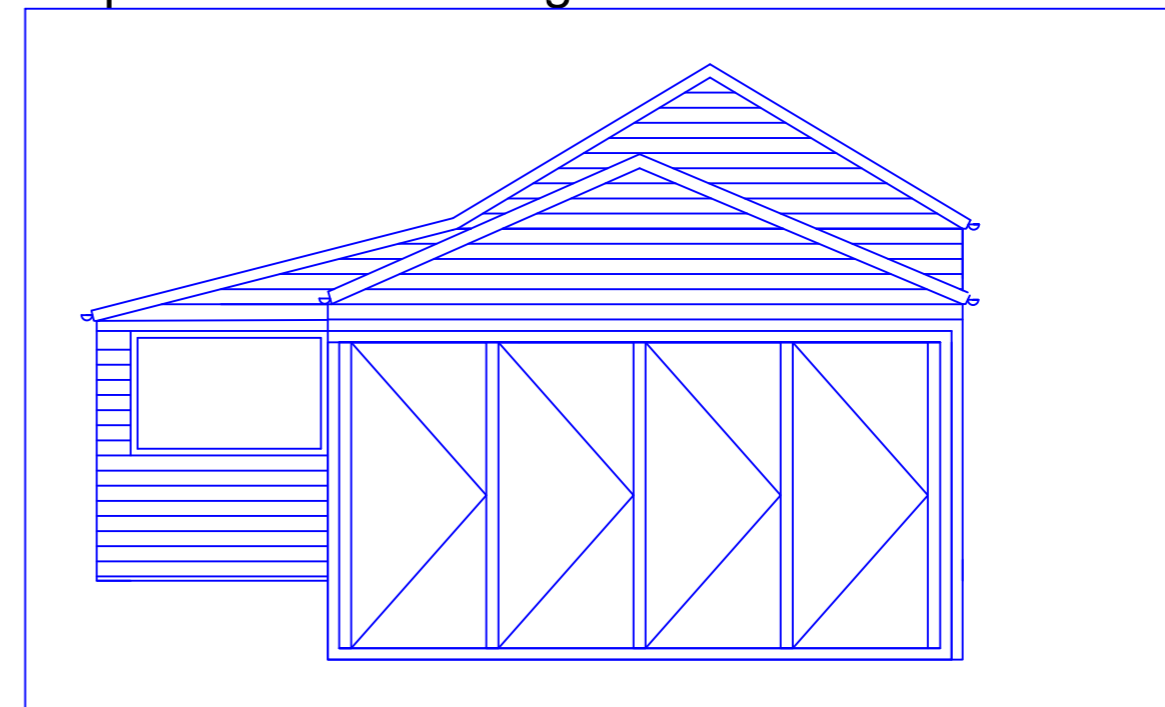

REVISION	DATE & DETAILS
PROJECT: Town House, Swan Corner Mill Road, Ingham	
DRAWING: Proposed Plans and Elevations	
DATE: September 2023	SCALE: 1:50 @ A2
DRAWING No: P001	REVISION: -