


FRONT ELEVATION




REAR ELEVATION

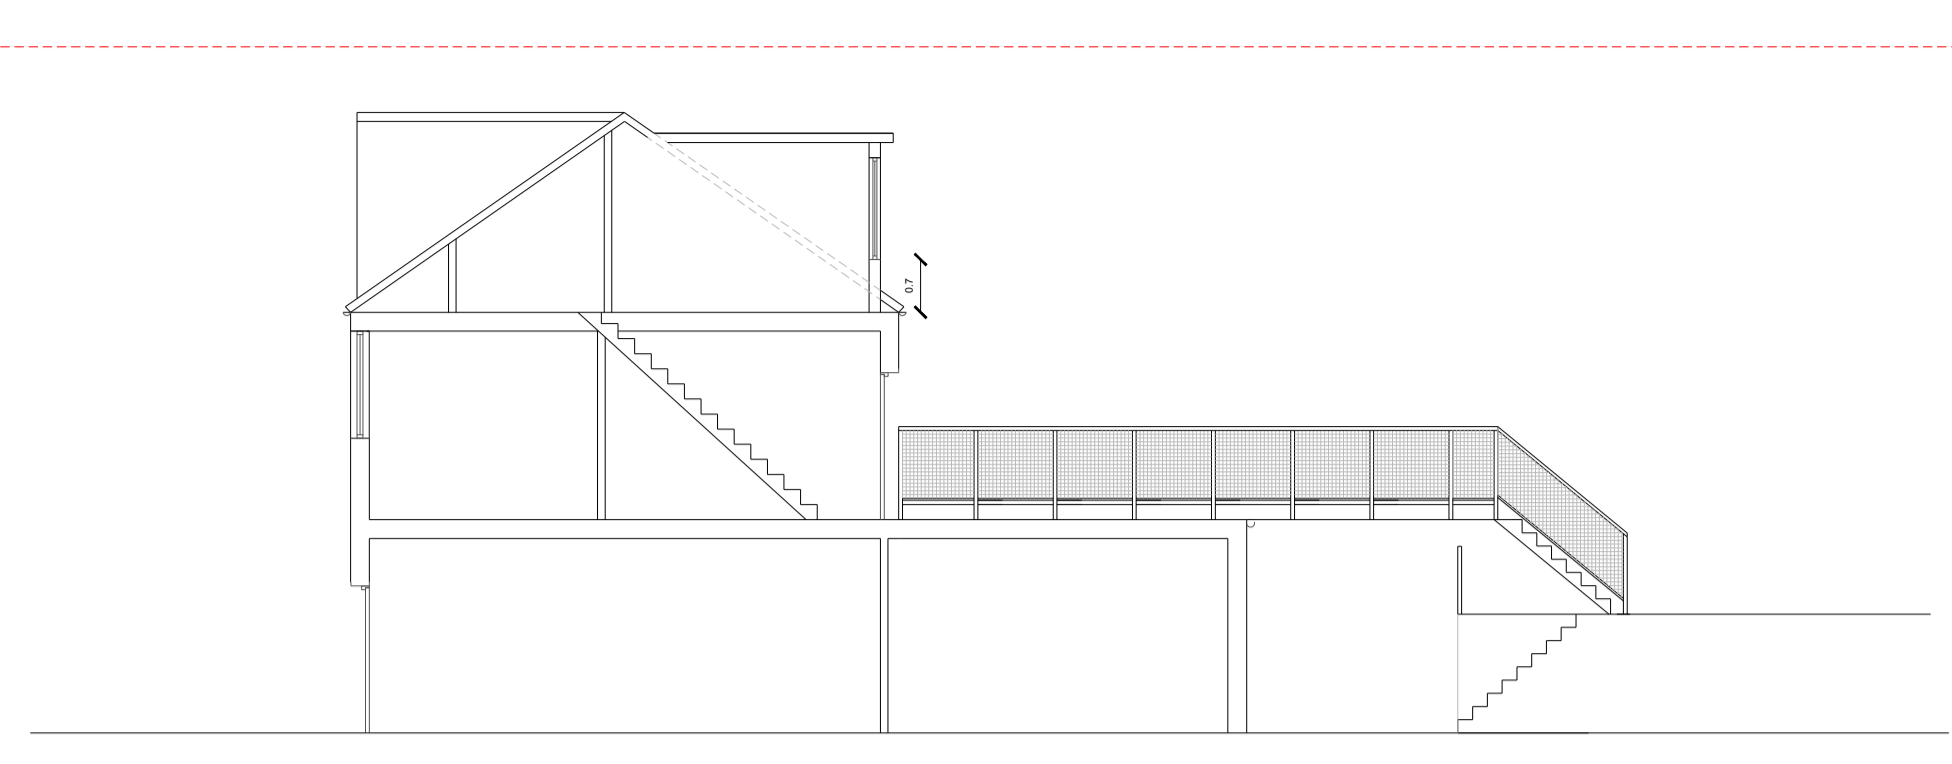


CROSS SECTION AA


Proposal dormer is set down 0.3 metres from the main roof ridge and 0.5 metres from the side to avoid being higher visible from the street scene as required.

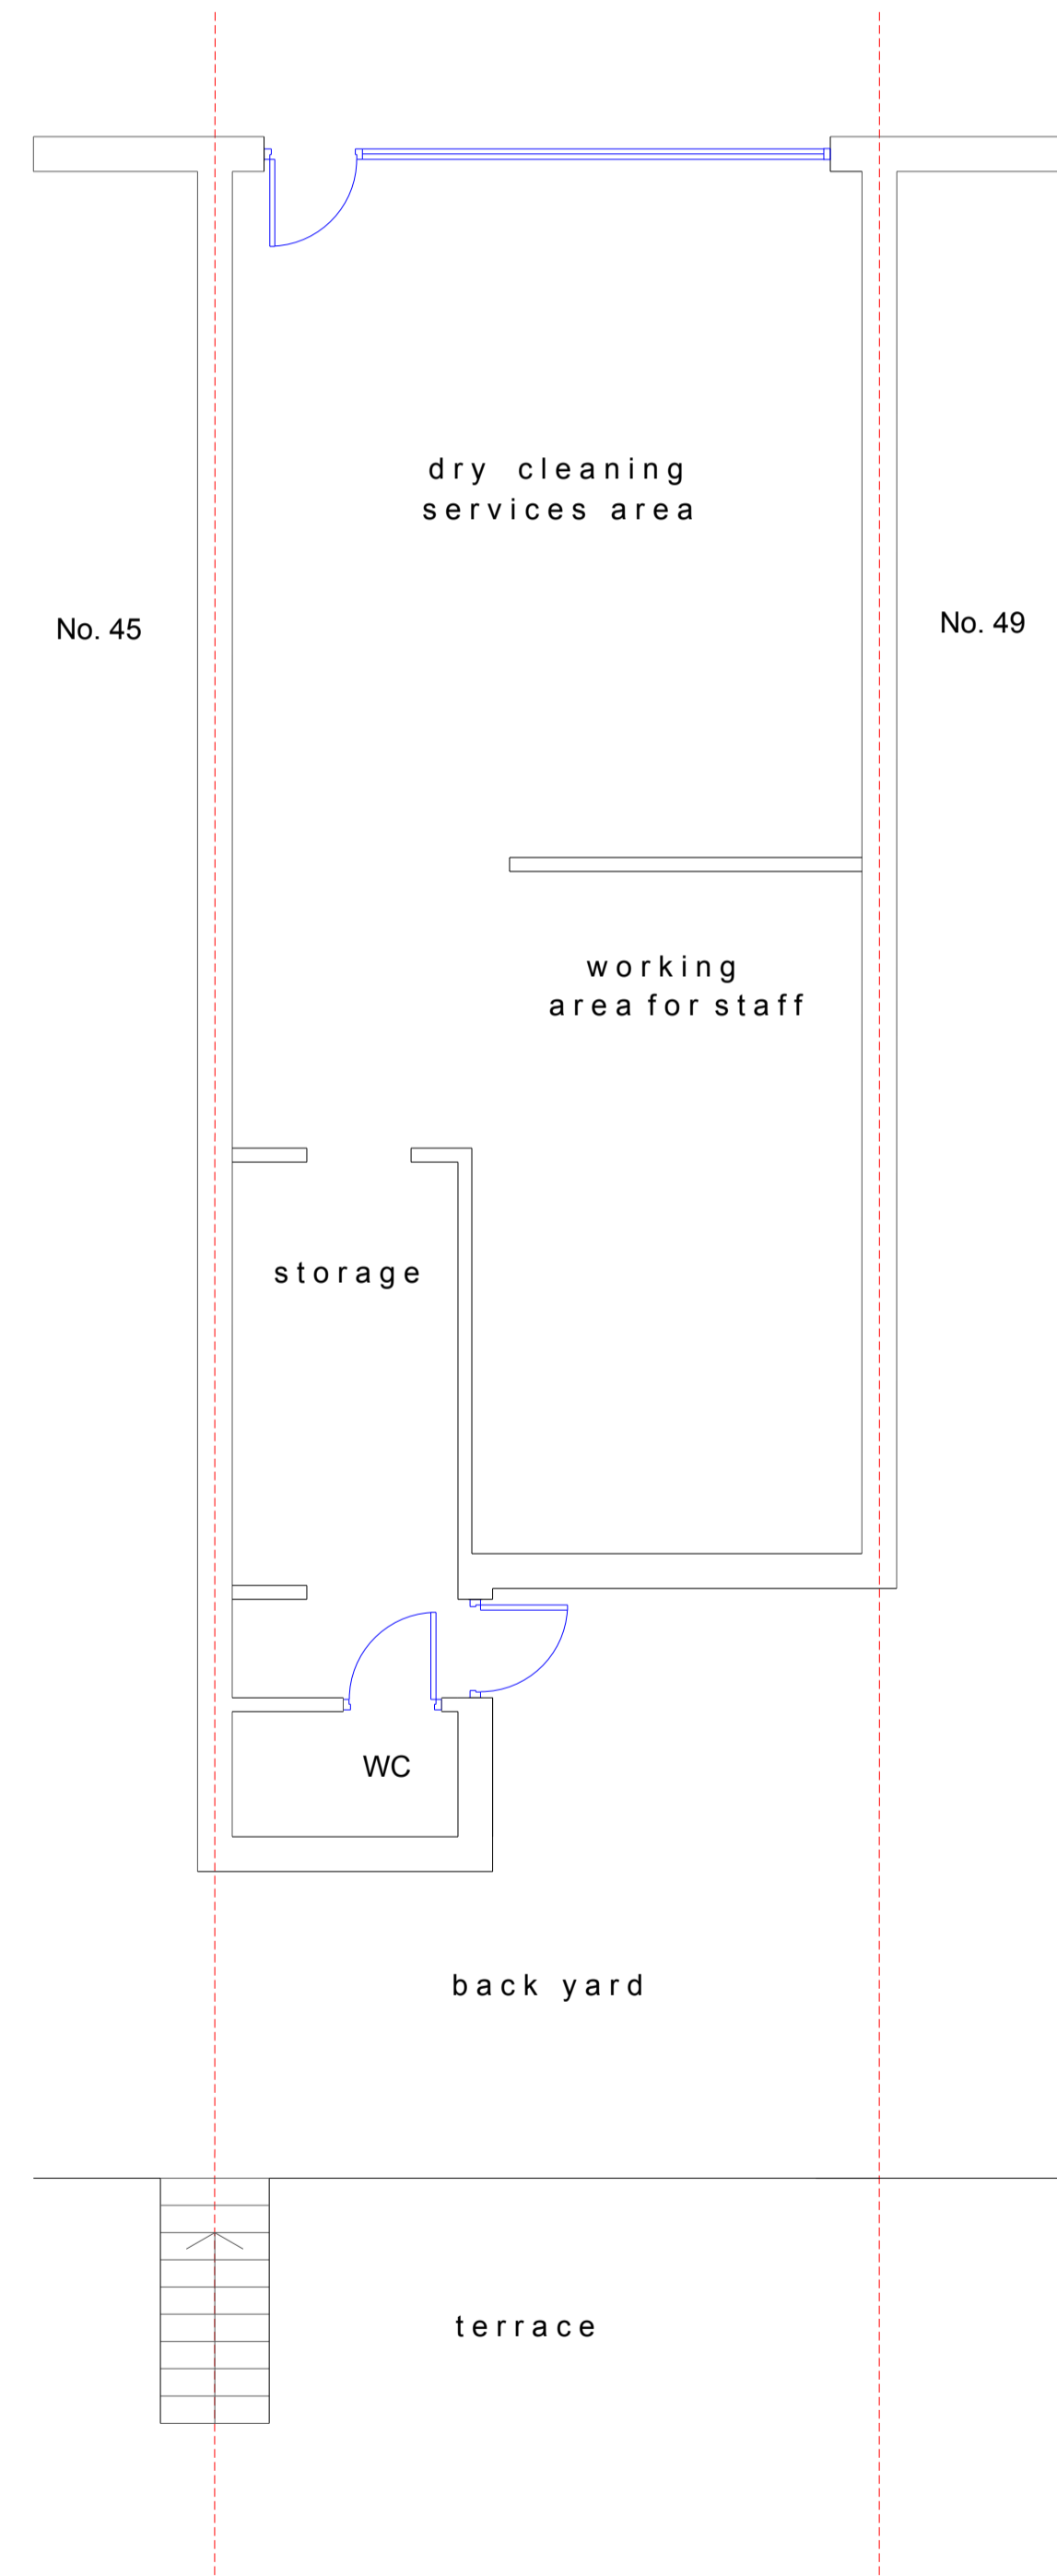


GROUND FLOOR PLAN 1:50

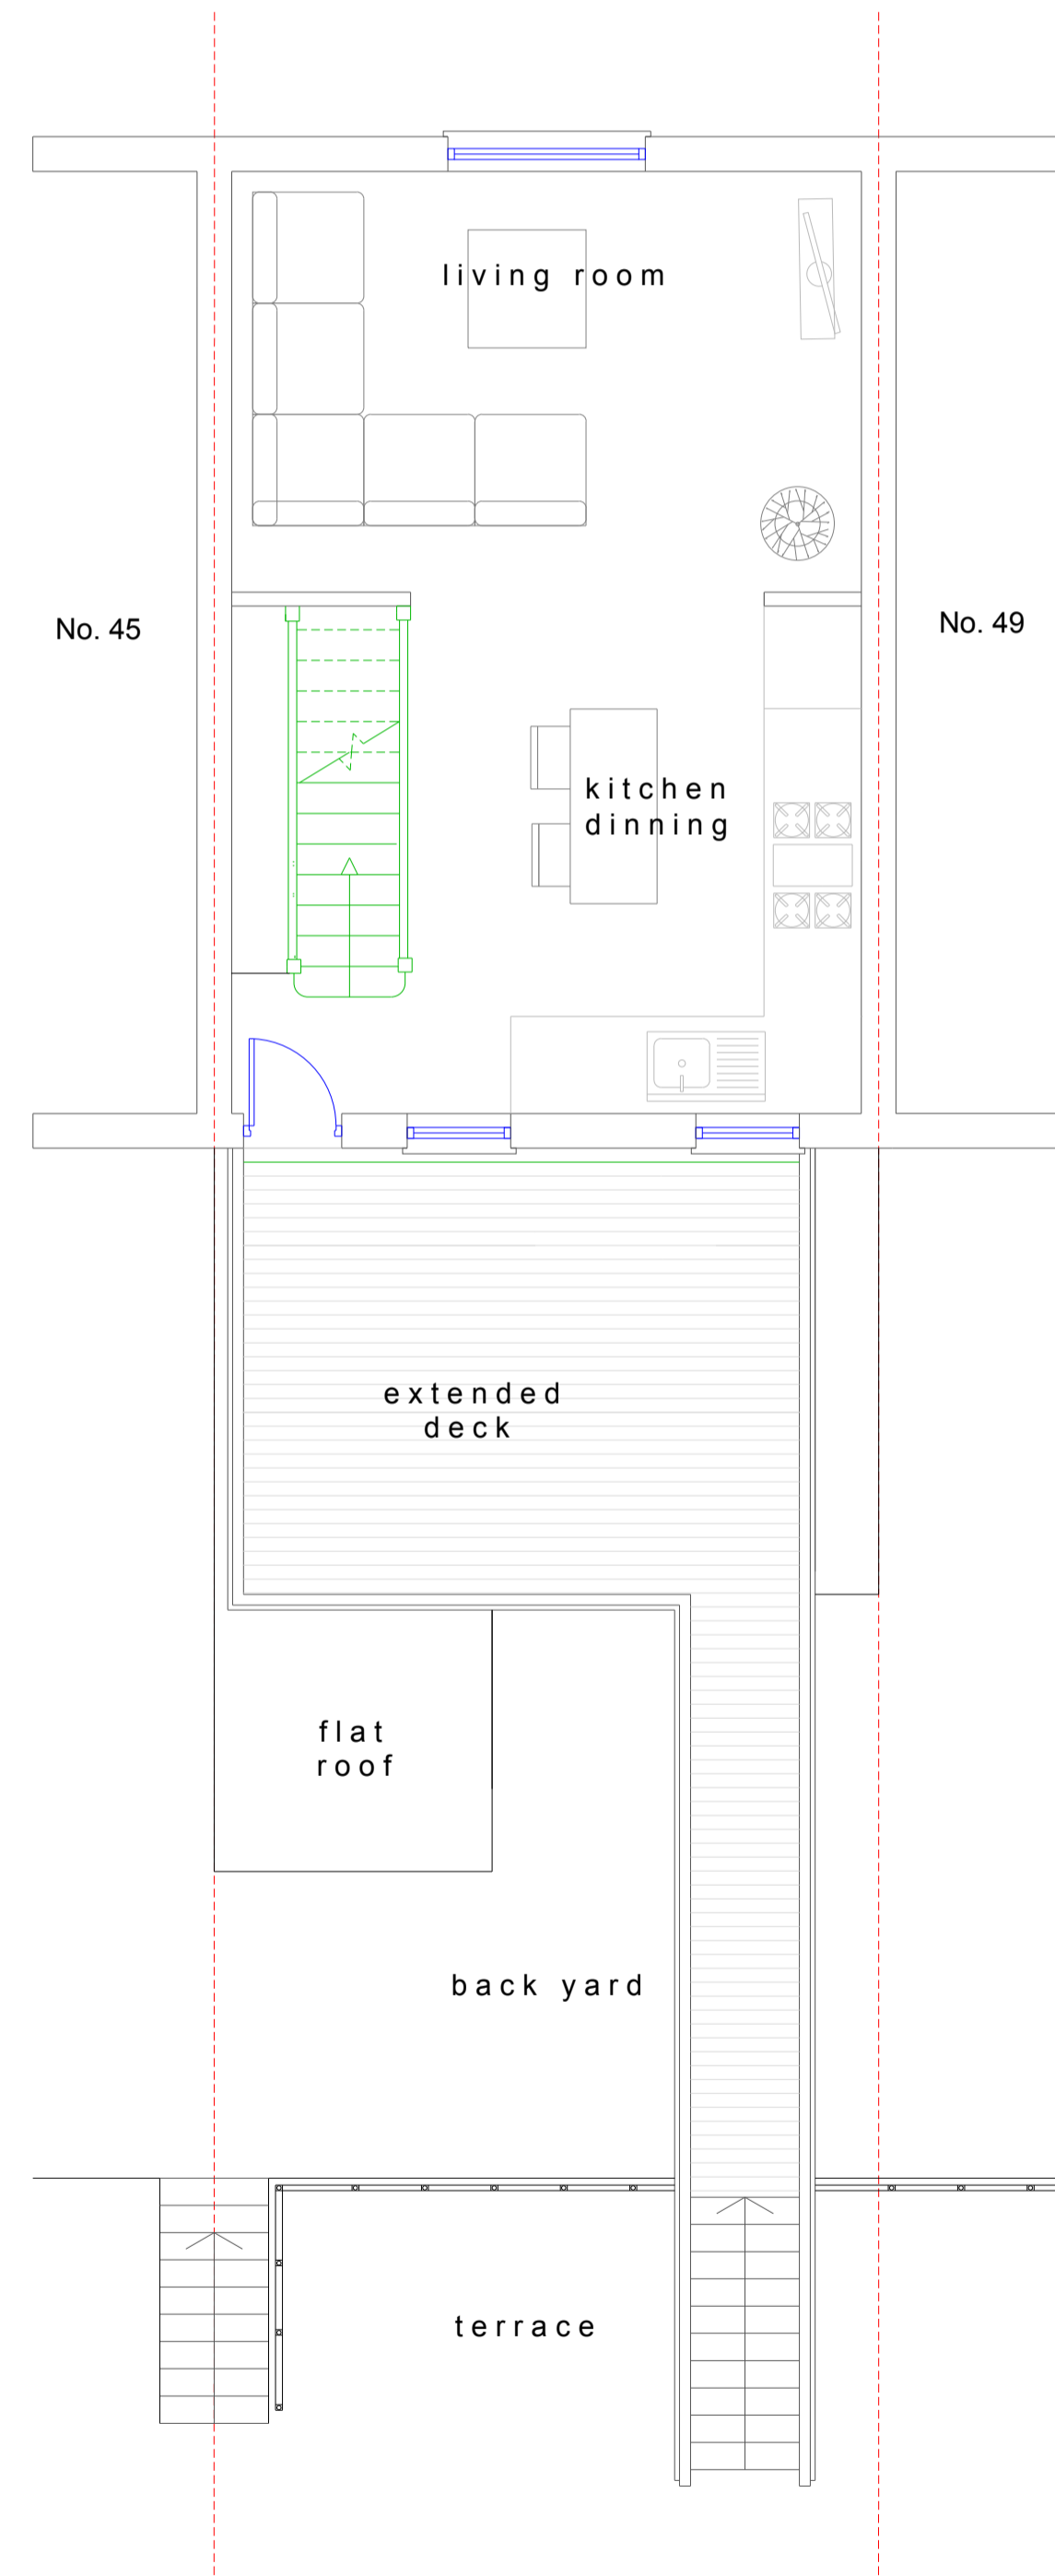

FIRST FLOOR PLAN 1:50

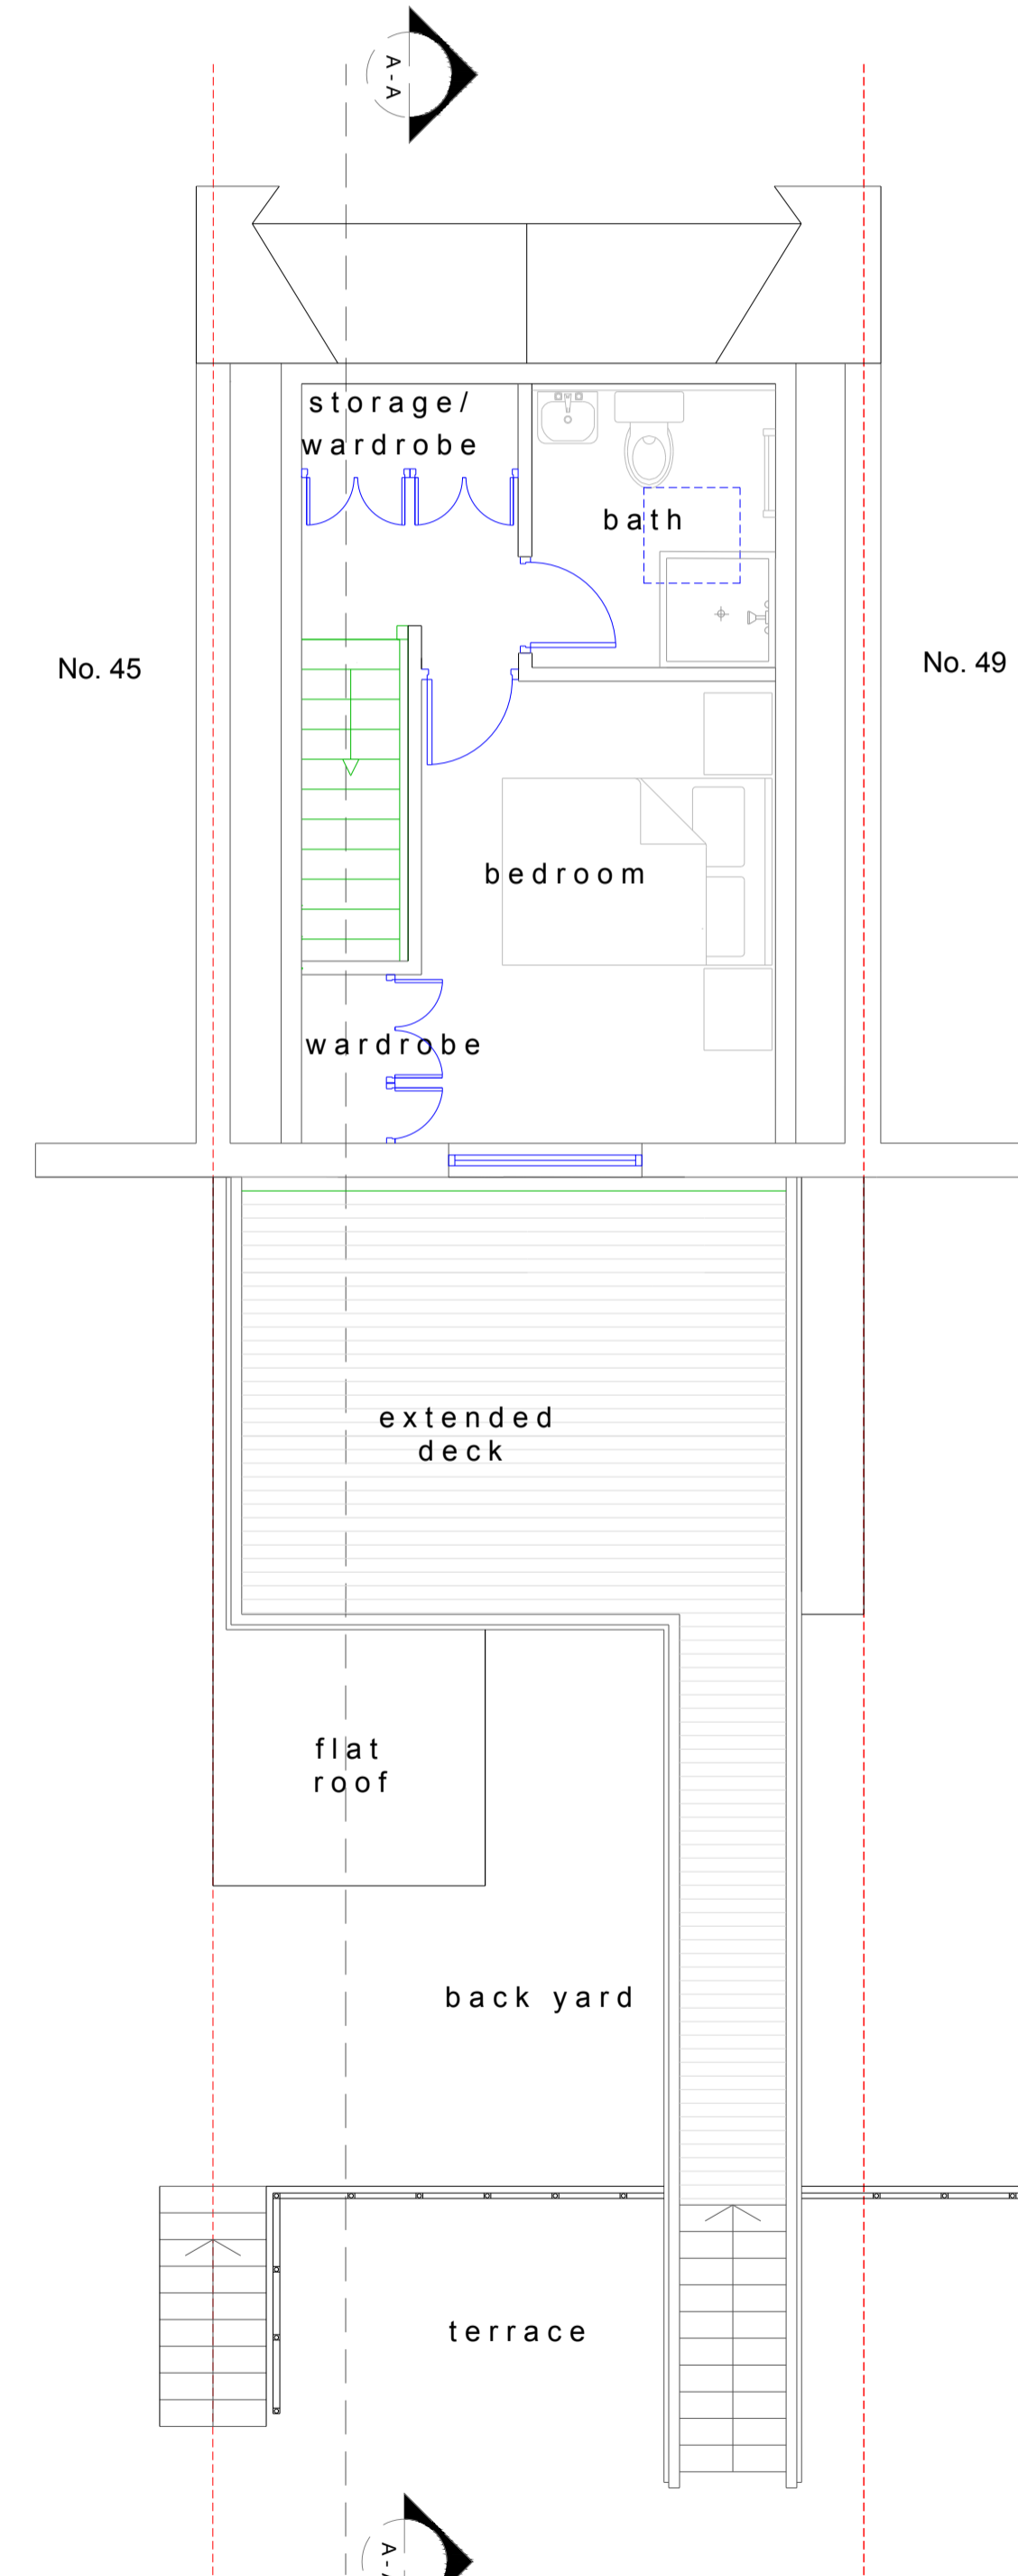

SECOND (LOFT) FLOOR PLAN 1:50

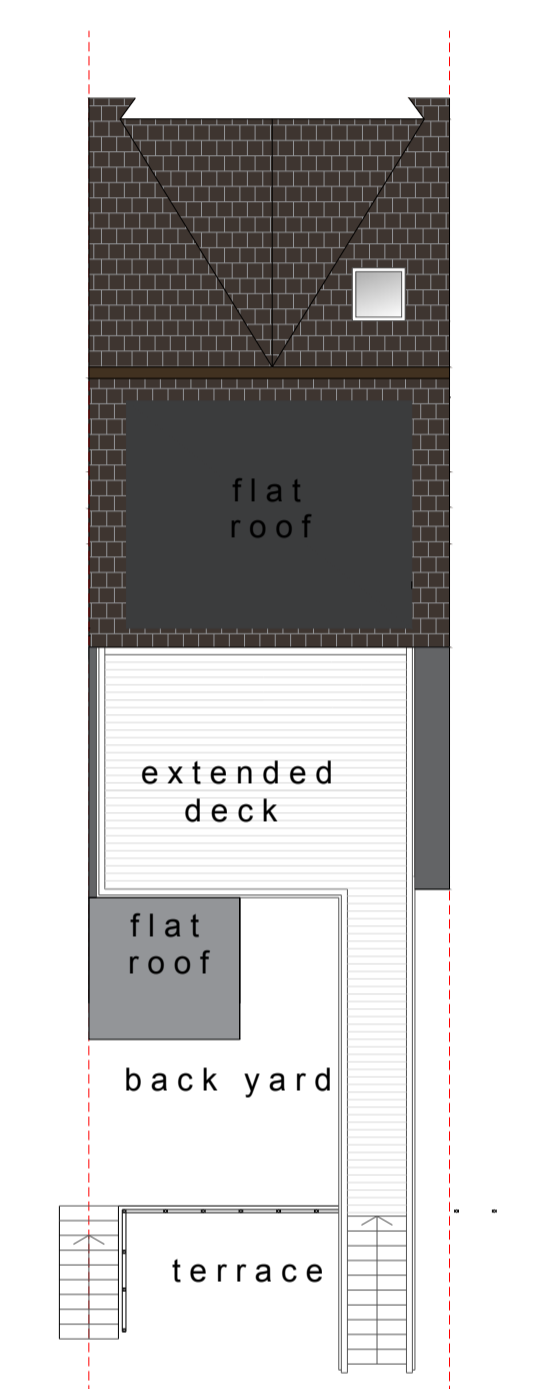

ROOF PLAN 1:100

GIZEM BULBUL
 Architectural Designer
 Email: gizembulbuleren@hotmail.com

CLIENT
TACIM GULTUTAN

PROJECT
PROPOSED UPPER STOREY CONVERSION AND EXTENDED DECK ON FIRST FLOOR
TO 47 DARKES LANE POTTERS BAR, HERTFORDSHIRE, EN6 1BJ

DRAWING TITLE
PROPOSED DRAWINGS:
 GROUND FLOOR (1:50)
 FIRST FLOOR (1:50)
 SECOND FLOOR PLAN (1:50)
 ROOF PLAN (1:100)
 FRONT ELEVATION (1:100)
 REAR ELEVATION (1:100)
 CROSS SECTION AA (1:100)

Scale	Drawn	Checked	Authorised
1:100 / 1:50		--	--
@ A1 SDS	2023	--	--

DRAWING NUMBER	Rev
2023_47DAR_03	-