

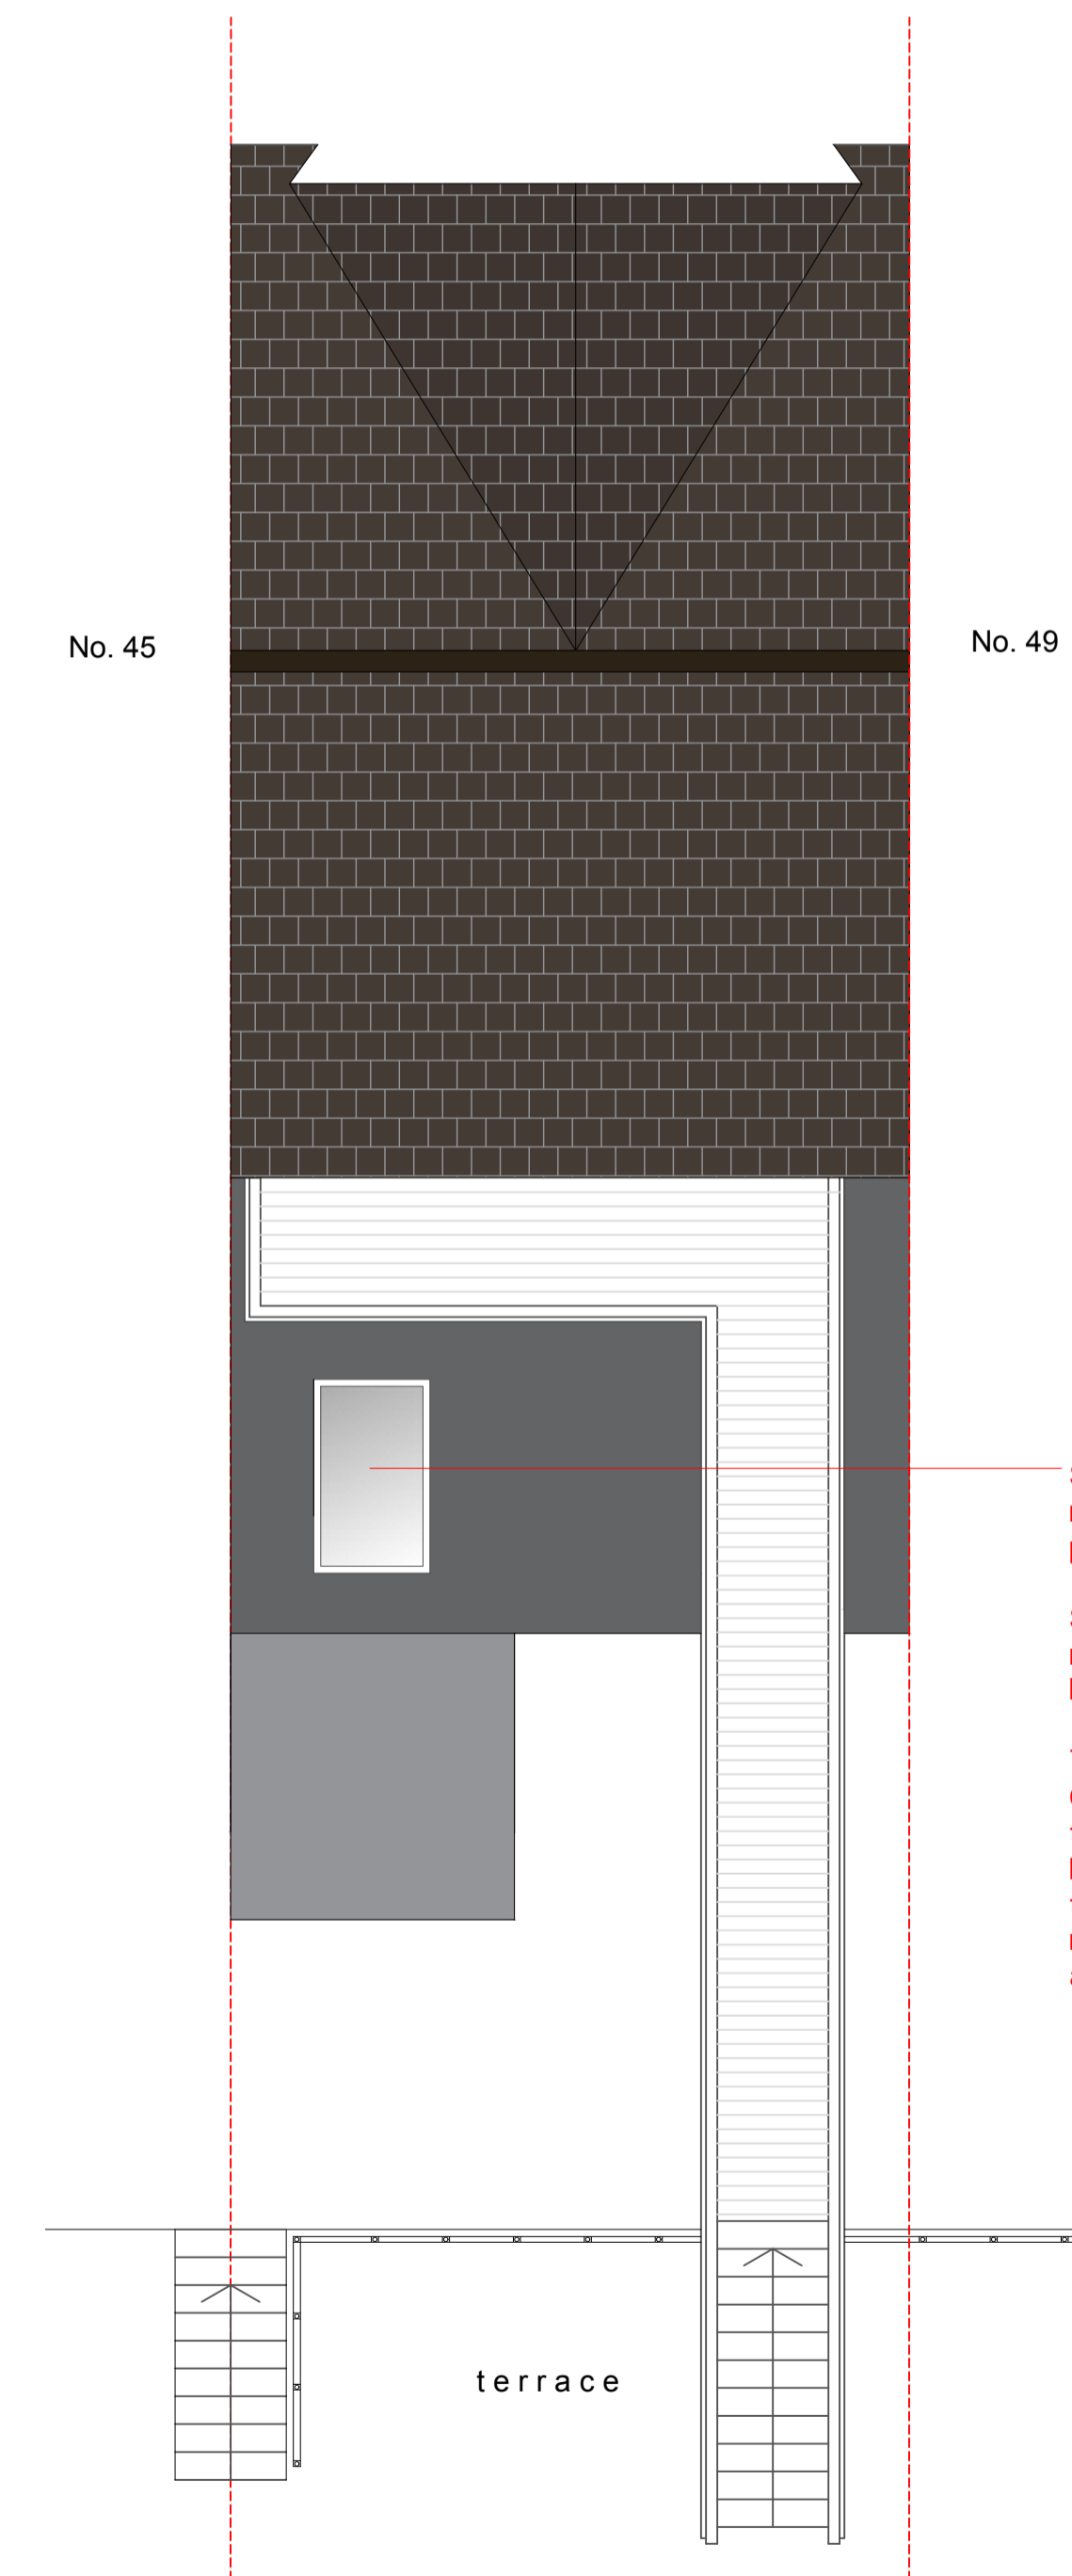


FRONT ELEVATION

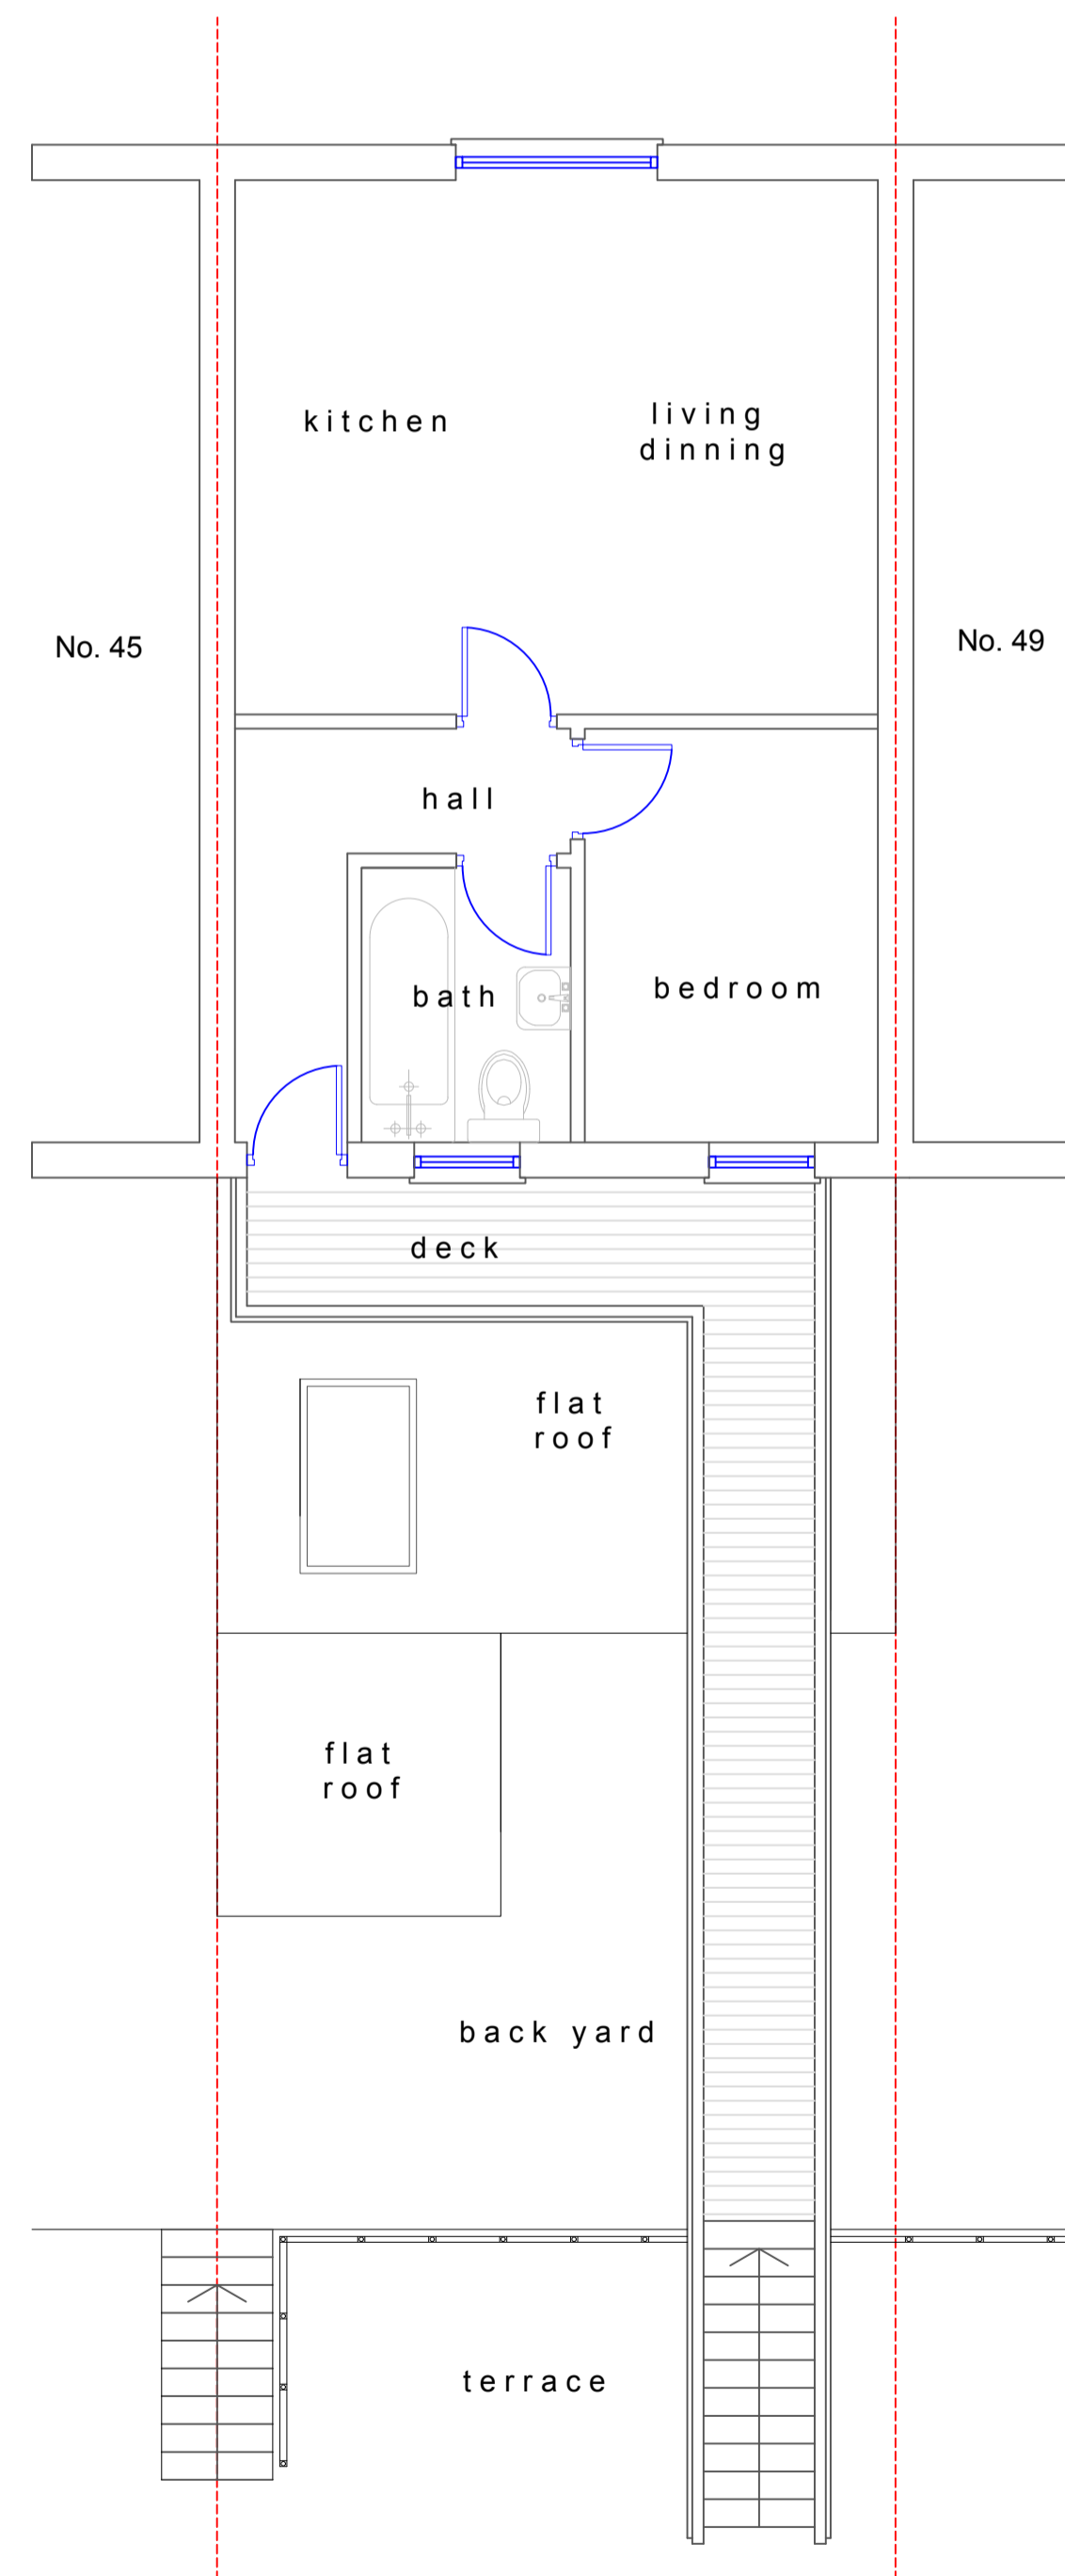


REAR ELEVATION

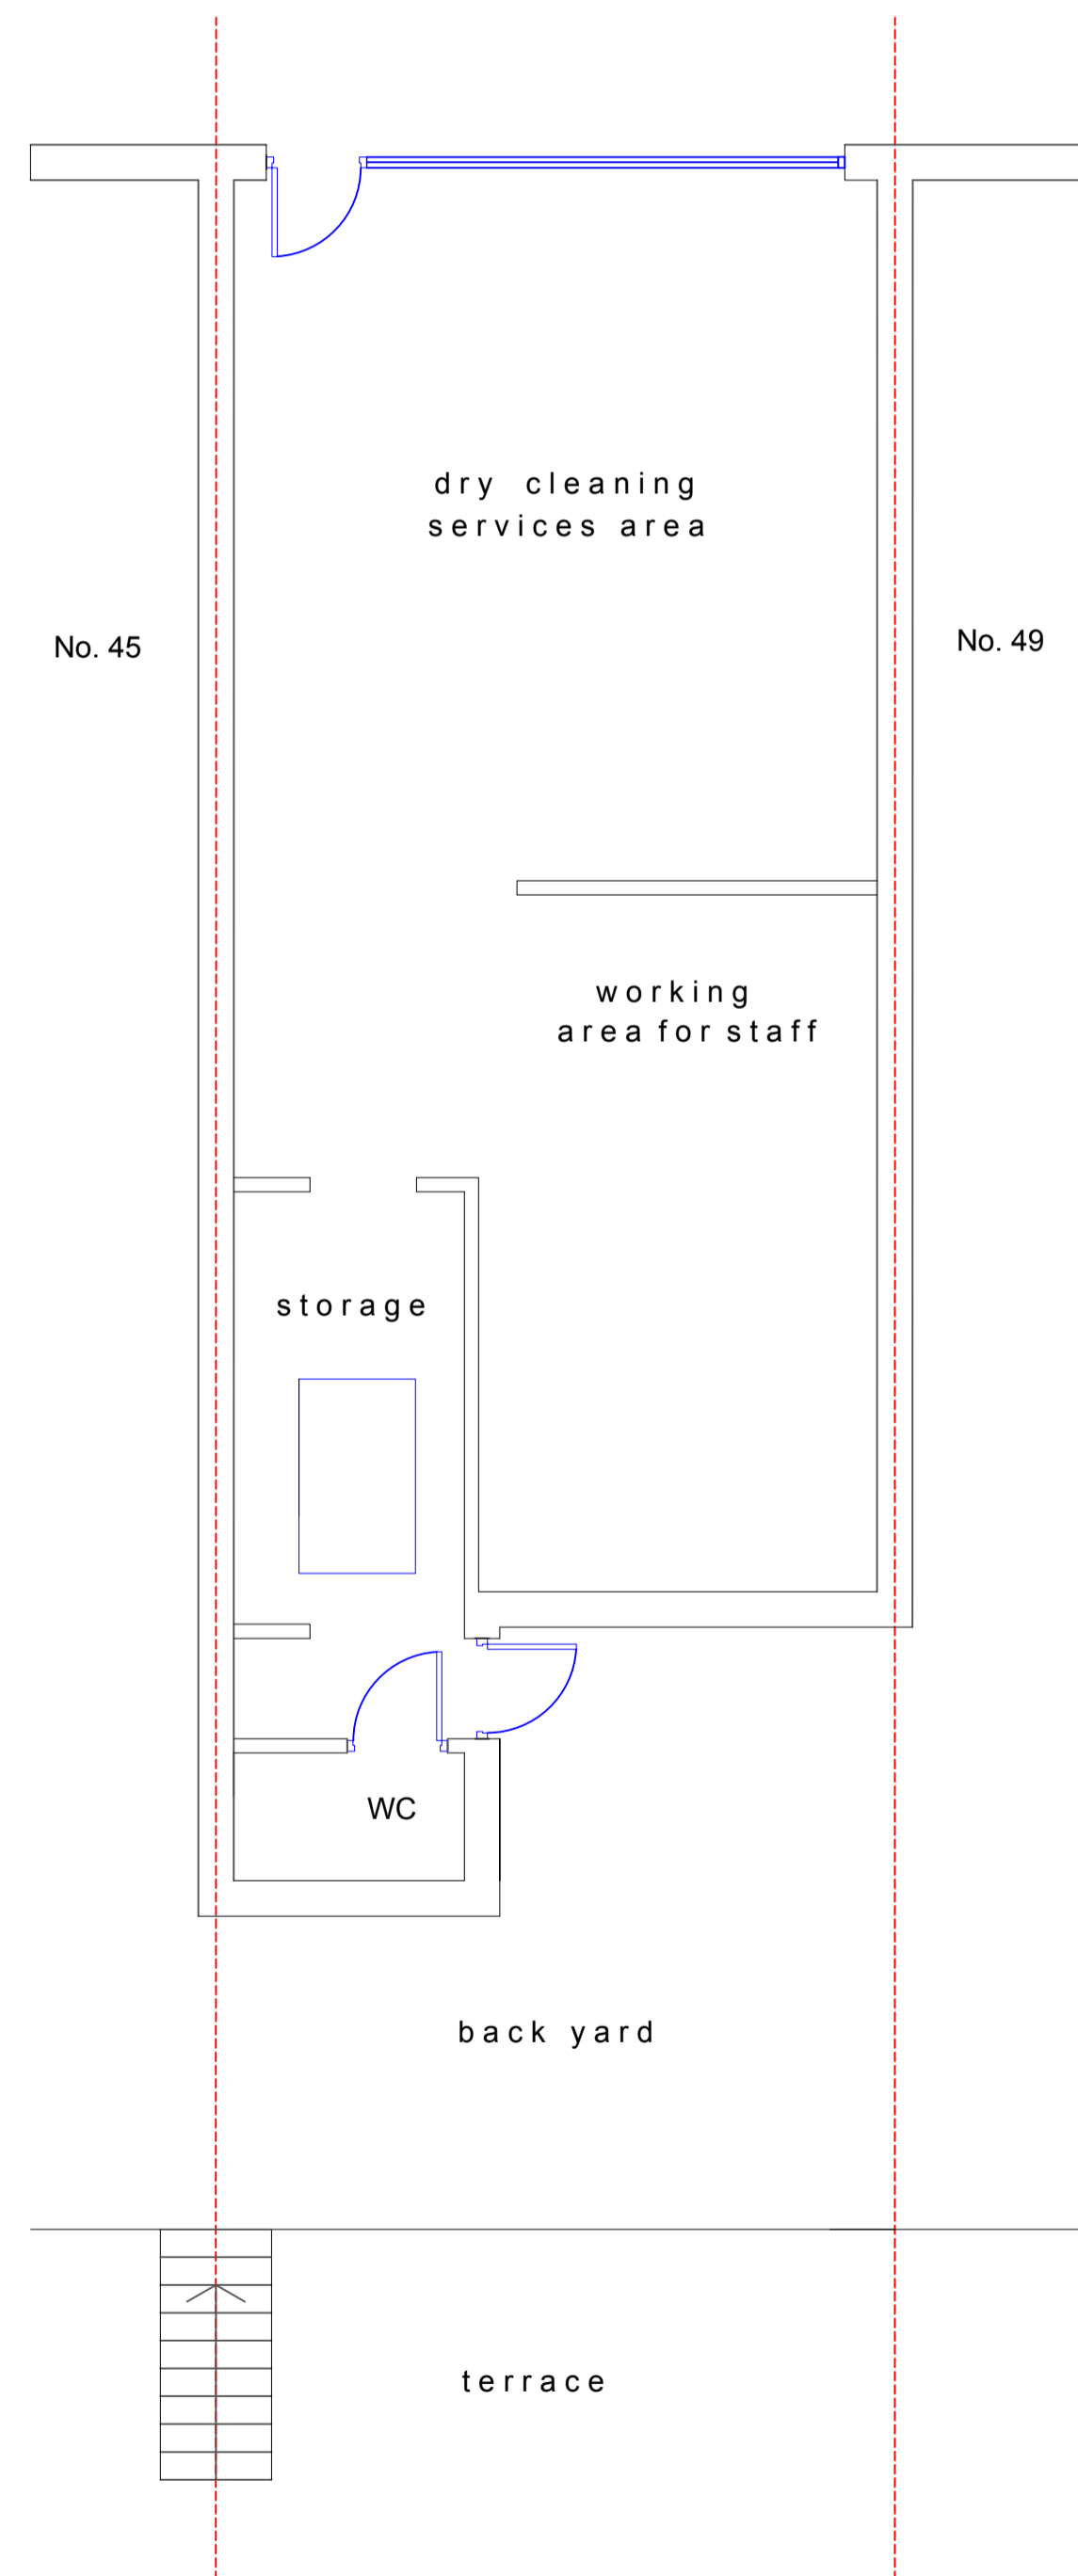


Sky window would be removed as shown on the proposal drawings

Spotlights will be added to make sure there is enough light in that space

The owner of Butlers Dry Cleaning Services is also the same owner of 47 Darkes Lane Potters Bar, therefore he agrees to remove the window and add spotlight instead.





GIZEM BULBUL  
Architectural Designer  
Email: gizembulbuleren@hotmail.com

CLIENT  
**TACIM GULTUTAN**

PROJECT  
**PROPOSED UPPER STOREY CONVERSION AND EXTENDED DECK ON FIRST FLOOR**

**TO 47 DARKES LANE POTTERS BAR, HERTFORDSHIRE, EN6 1BJ**

DRAWING TITLE  
**EXISTING DRAWINGS  
GROUND FLOOR  
FIRST FLOOR  
ROOF PLAN**

**FRONT ELEVATION  
REAR ELEVATION**

Scale	Drawn	Checked	Authorised
1:100 / 1:50 @ A1		--	--
	2023	--	--

DRAWING NUMBER	Rev
2023_47DAR_02	-