



LOCATION PLAN 1:1250

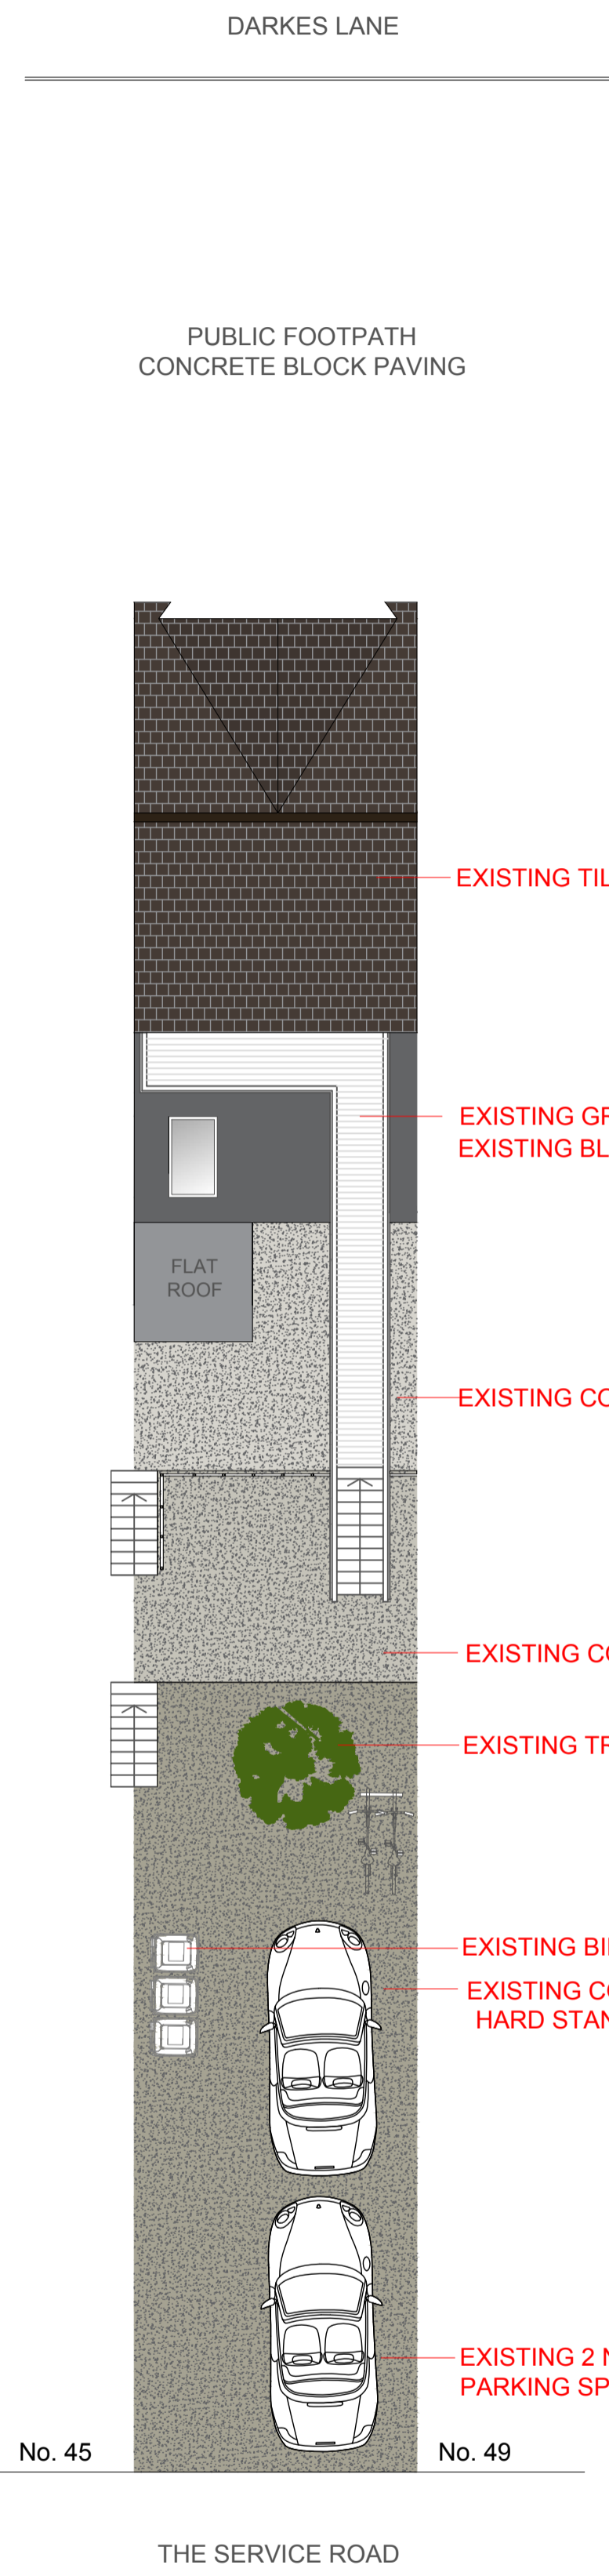

SITE PLAN AS EXISTING

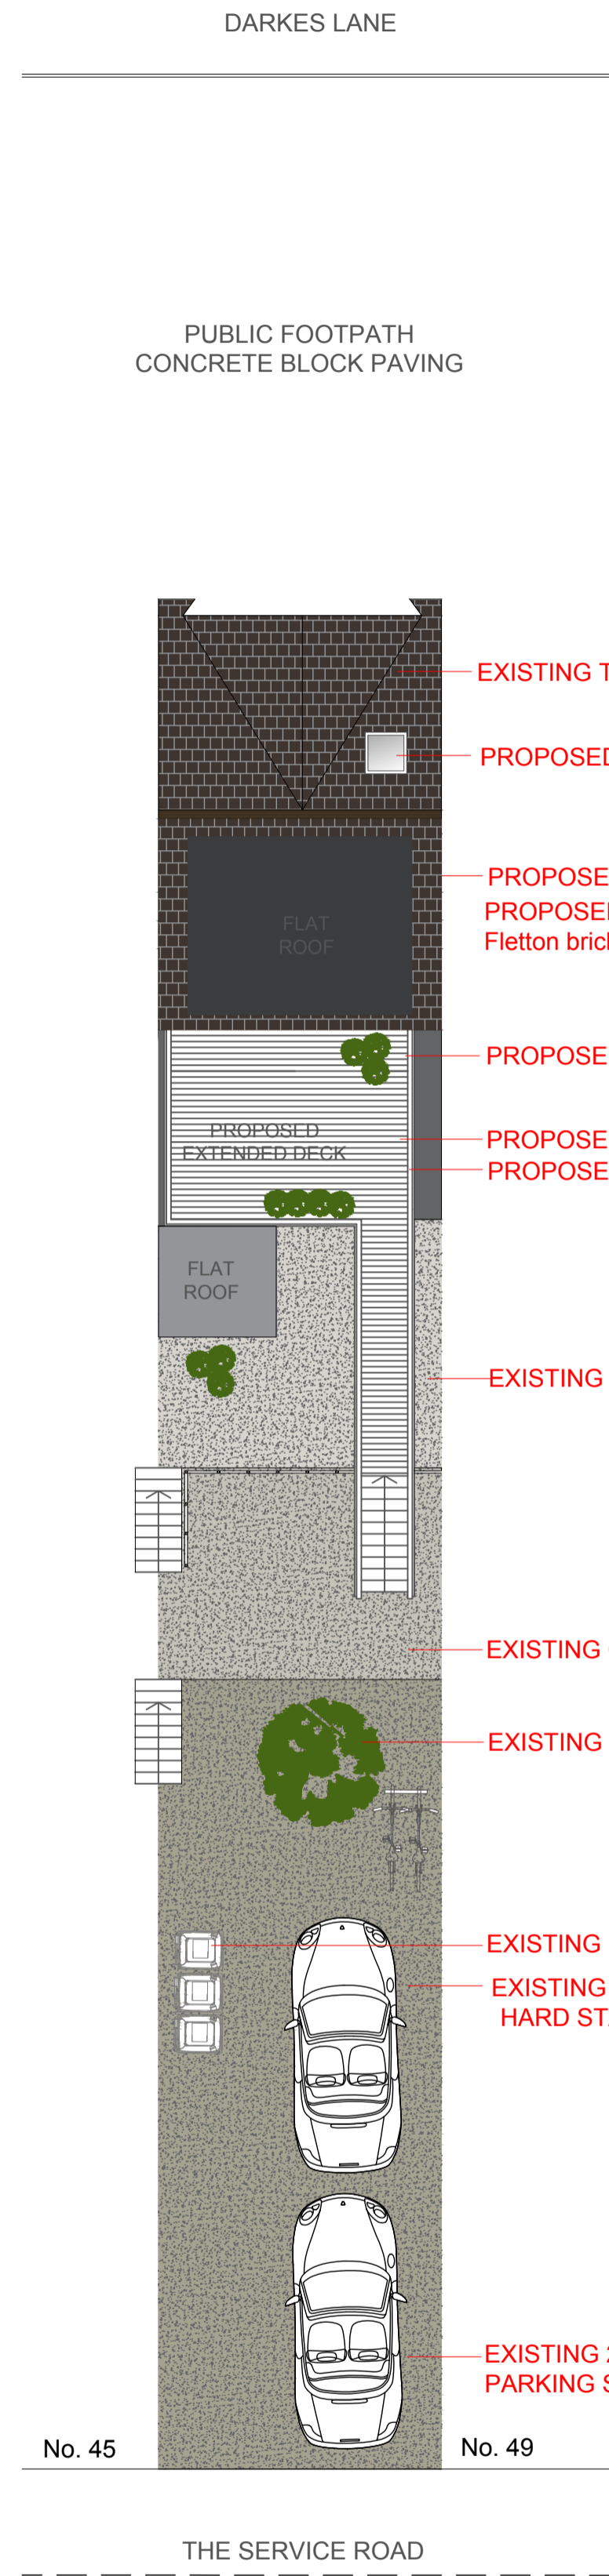


SITE PLAN AS PROPOSED

PROPOSED LOFT ROOF
Plain flat roof

PROPOSED / NEW FLOORS FOR DECK
Similar as current deck floor
Grey composite decking

PROPOSED / NEW BALUSTRADE FOR DECK
Similar as current deck balustrade
Aluminium black coated metal balustrade

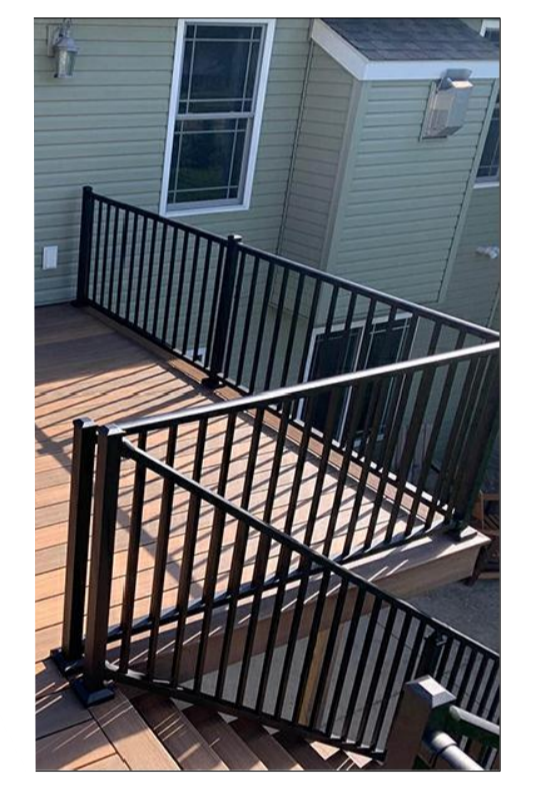

0 1:100 2 4 6 8 10 Metres 10

GIZEM BULBUL
Architectural Designer
Email: gizembulbuleren@hotmail.com

CLIENT
TACIM GULTUTAN

PROJECT
PROPOSED UPPER STOREY CONVERSION AND EXTENDED DECK ON FIRST FLOOR
TO 47 DARKES LANE POTTERS BAR, HERTFORDSHIRE, EN6 1BJ

DRAWING TITLE
EXISTING SITE PLAN (1:100)
PROPOSED SITE PLAN (1:100)

Scale	Drawn	Checked	Authorised
1:100		--	--
@ A1	2023	--	--

DRAWING NUMBER	Rev
2023_47DAR_05	-

47 DARKES LANE POTTERS BAR HERTFORDSHIRE