


ALEX IMLACH DESIGN

02088779955

PROJECT: 135B, Riverview Road, Epsom KT19 OJR CLIENT: Mr R O'Sullivan
TITLE: Existing ground floor plan of garage office used in relation to 135
SCALE: 1:100 on A3 DWG NO: 682B/EX/100 REV: A

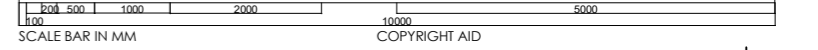

No 133

BOUNDARY FENCE

EXISTING DRAINAGE

GARDEN AREA 70 M2

GARDEN AREA 70 M2

GARAGE

OFFICE/STUDY
KITCHETTE/GARAGE

Living

No 124


RIVERVIEW ROAD



No. 135

4 bedroom
GIA: 150m²
2 car spaces
at front

360 l

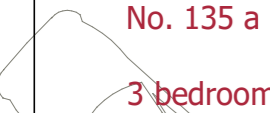

No. 135 a

3 bedroom
GIA: 100m²
1 carspace at
front with
electric charger

- Waste bins 240 lts
- Plastic glass recycle 180 lts
- paper 47lt
- card 55lt
- food 23 lt

