





Proposed Front Elevation
1 : 100

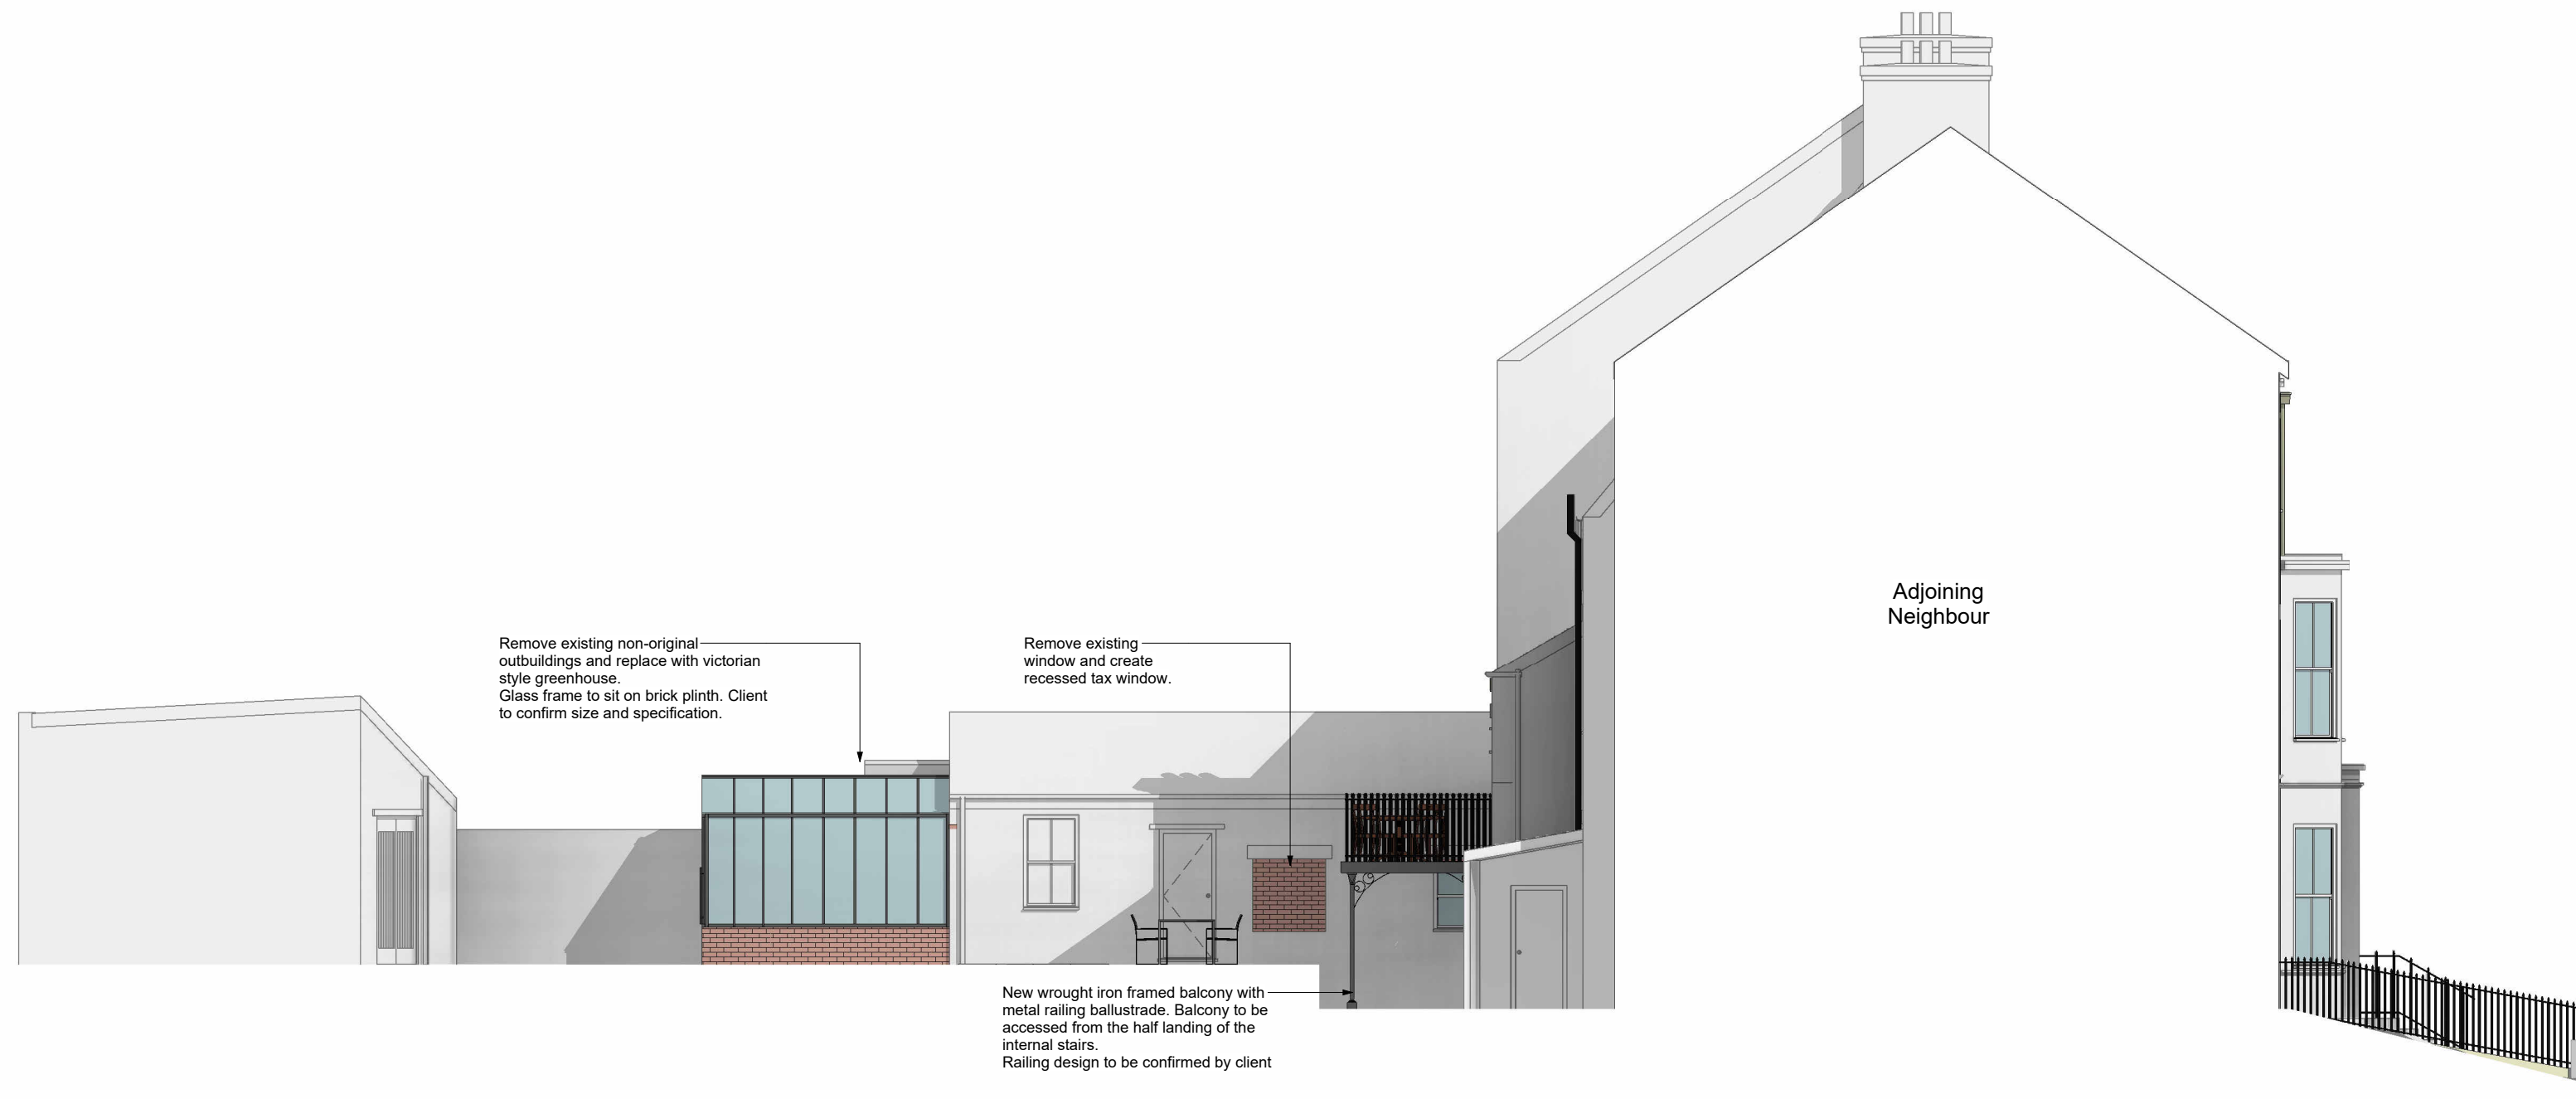

Proposed Left Side Elevation
1 : 100



Proposed Rear Elevation
1 : 100

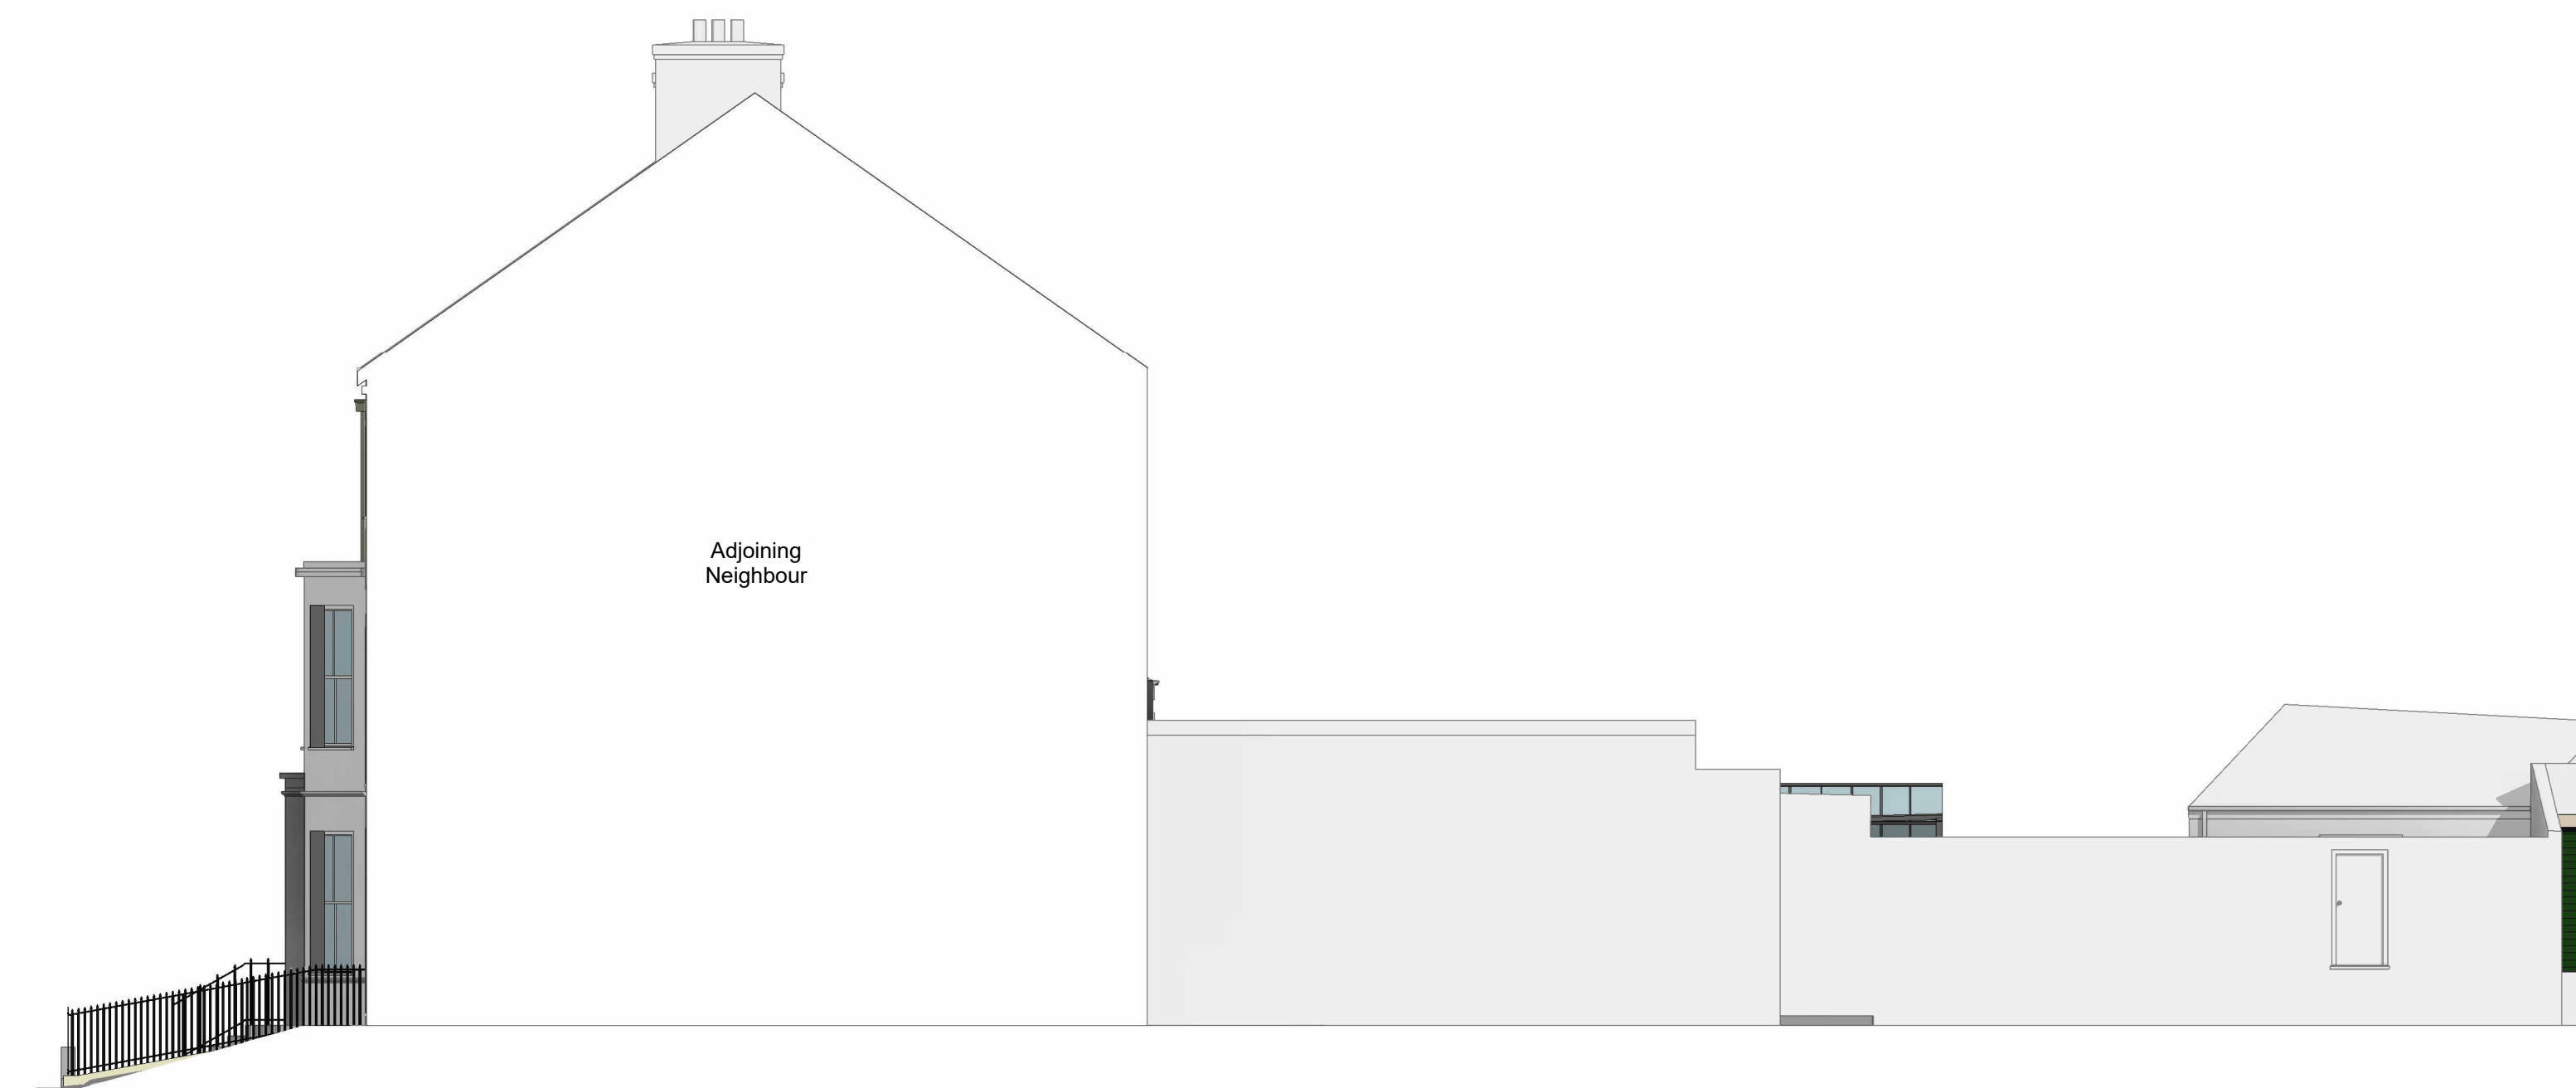

Proposed Right Side Elevation
1 : 100



Revision Schedule		
No.	Description	Date
D	Planning Issue	02.11.2023
C	Revised as per client comments	19.10.2023
B	Revised as per client comments	17.10.2023
A	Initial Issue	04.10.2023



2 Percy Gardens,
Tynemouth, NE30 4HG

Mr. Shepherd

Planning

Proposed Elevations

Project No.		PL-05
Sheet No.	PL-05	
Revision	D	Issued 02.11.2023
Drawn by	RE	
Checked by	Checker	
Scale @ A1	1 : 100	

This drawing remains the COPYRIGHT of Acre Design and may not be reproduced in whole or any part without prior written permission.