




RECEIVED
15 NOV 2023
PLANNING SUPPORT

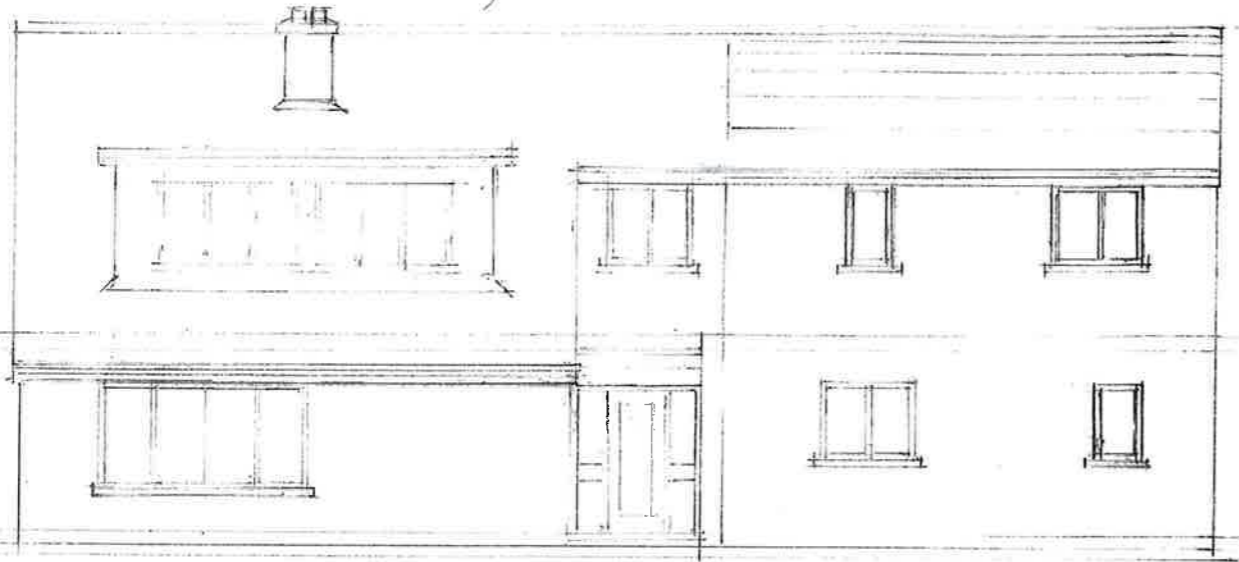


FRONT ELEVATION
AS EXISTING - AS PROPOSED

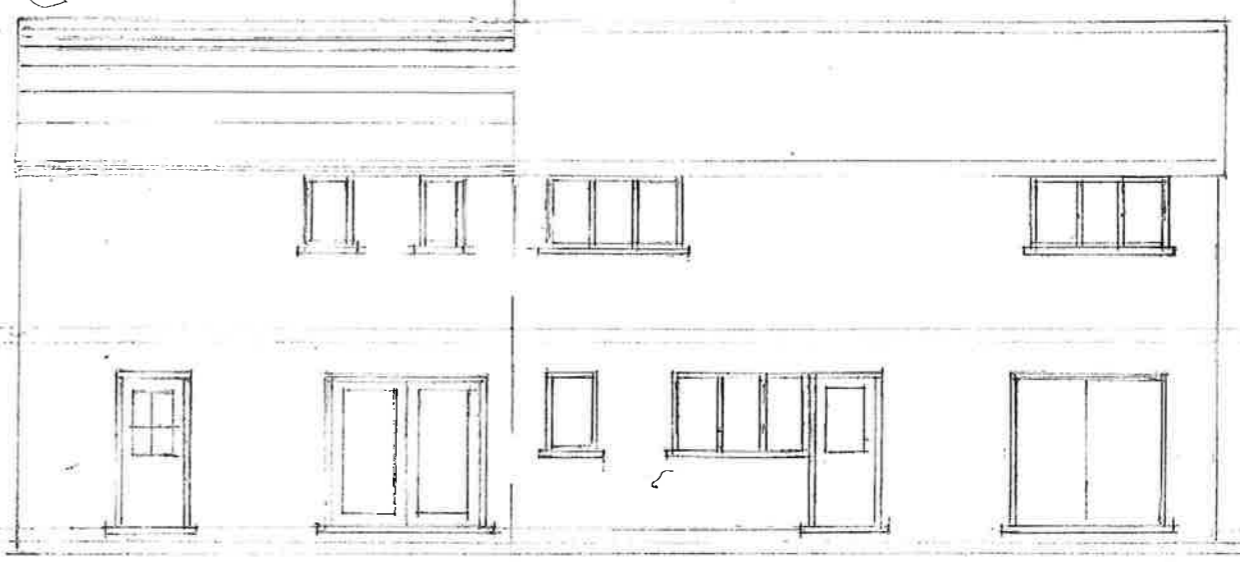

REAR ELEVATION
AS PROPOSED - AS EXISTING

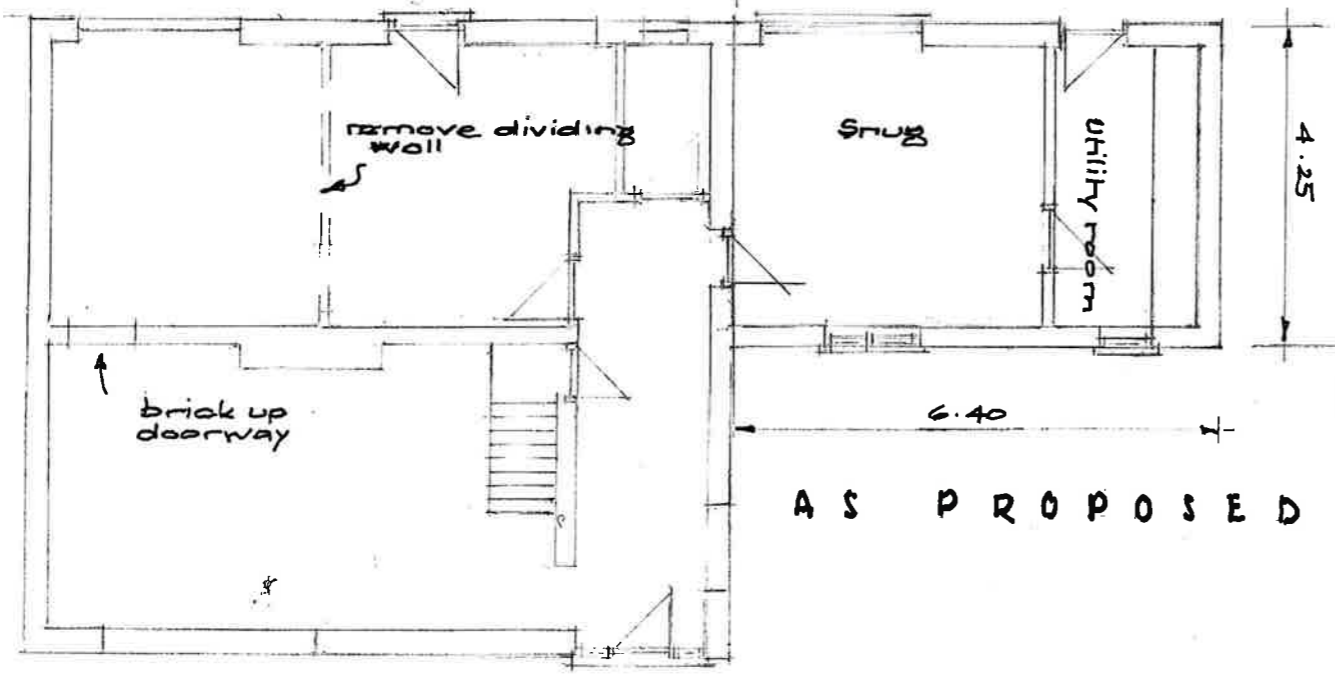

GROUND FLOOR PLAN
AS EXISTING

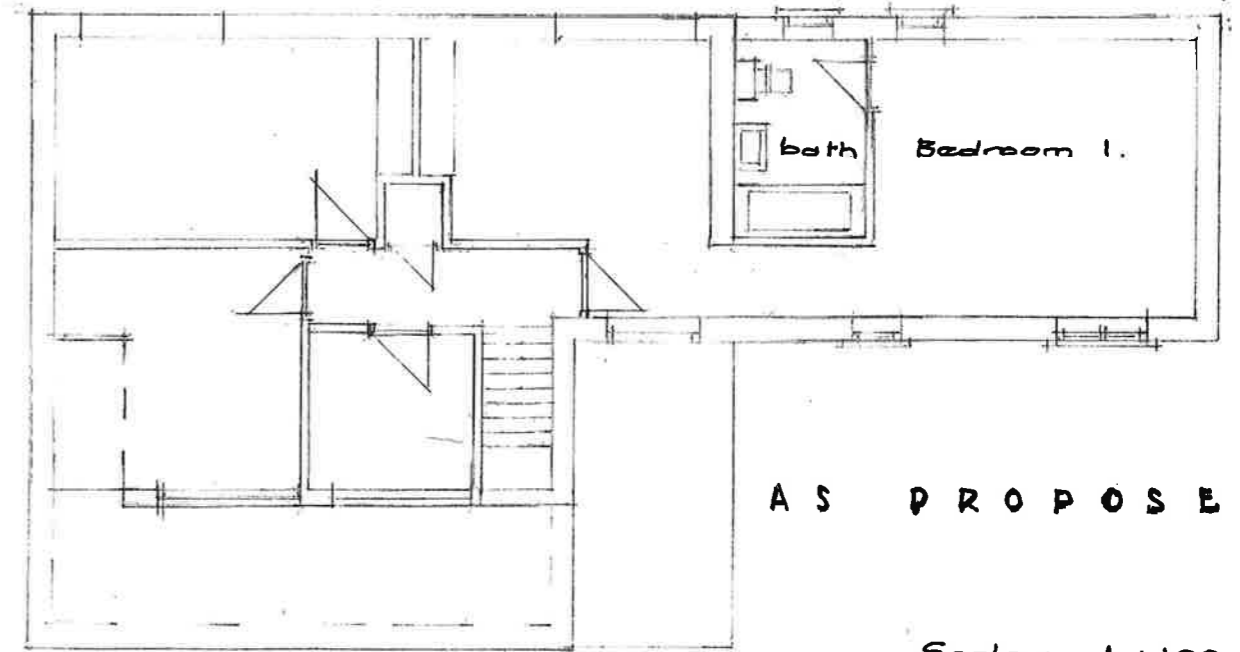

FIRST FLOOR PLAN
AS EXISTING

Scale: 1:100
14/Sept 2023 dmj

Drawing No: SAW/01/01-23

FOR MRS SALLYANN WAYCOT 7, MANOR CLOSE, RYHALL, STAMFORD.