



not scale dimensions from this drawing. All dimensions to be checked on site prior to commencing works. Not warranted for any purpose except that indicated.

Revision, Notes, Date, By.  
A. Client Revision. 12/10/23. JC  
B. Client Update. 23/10/23. JC

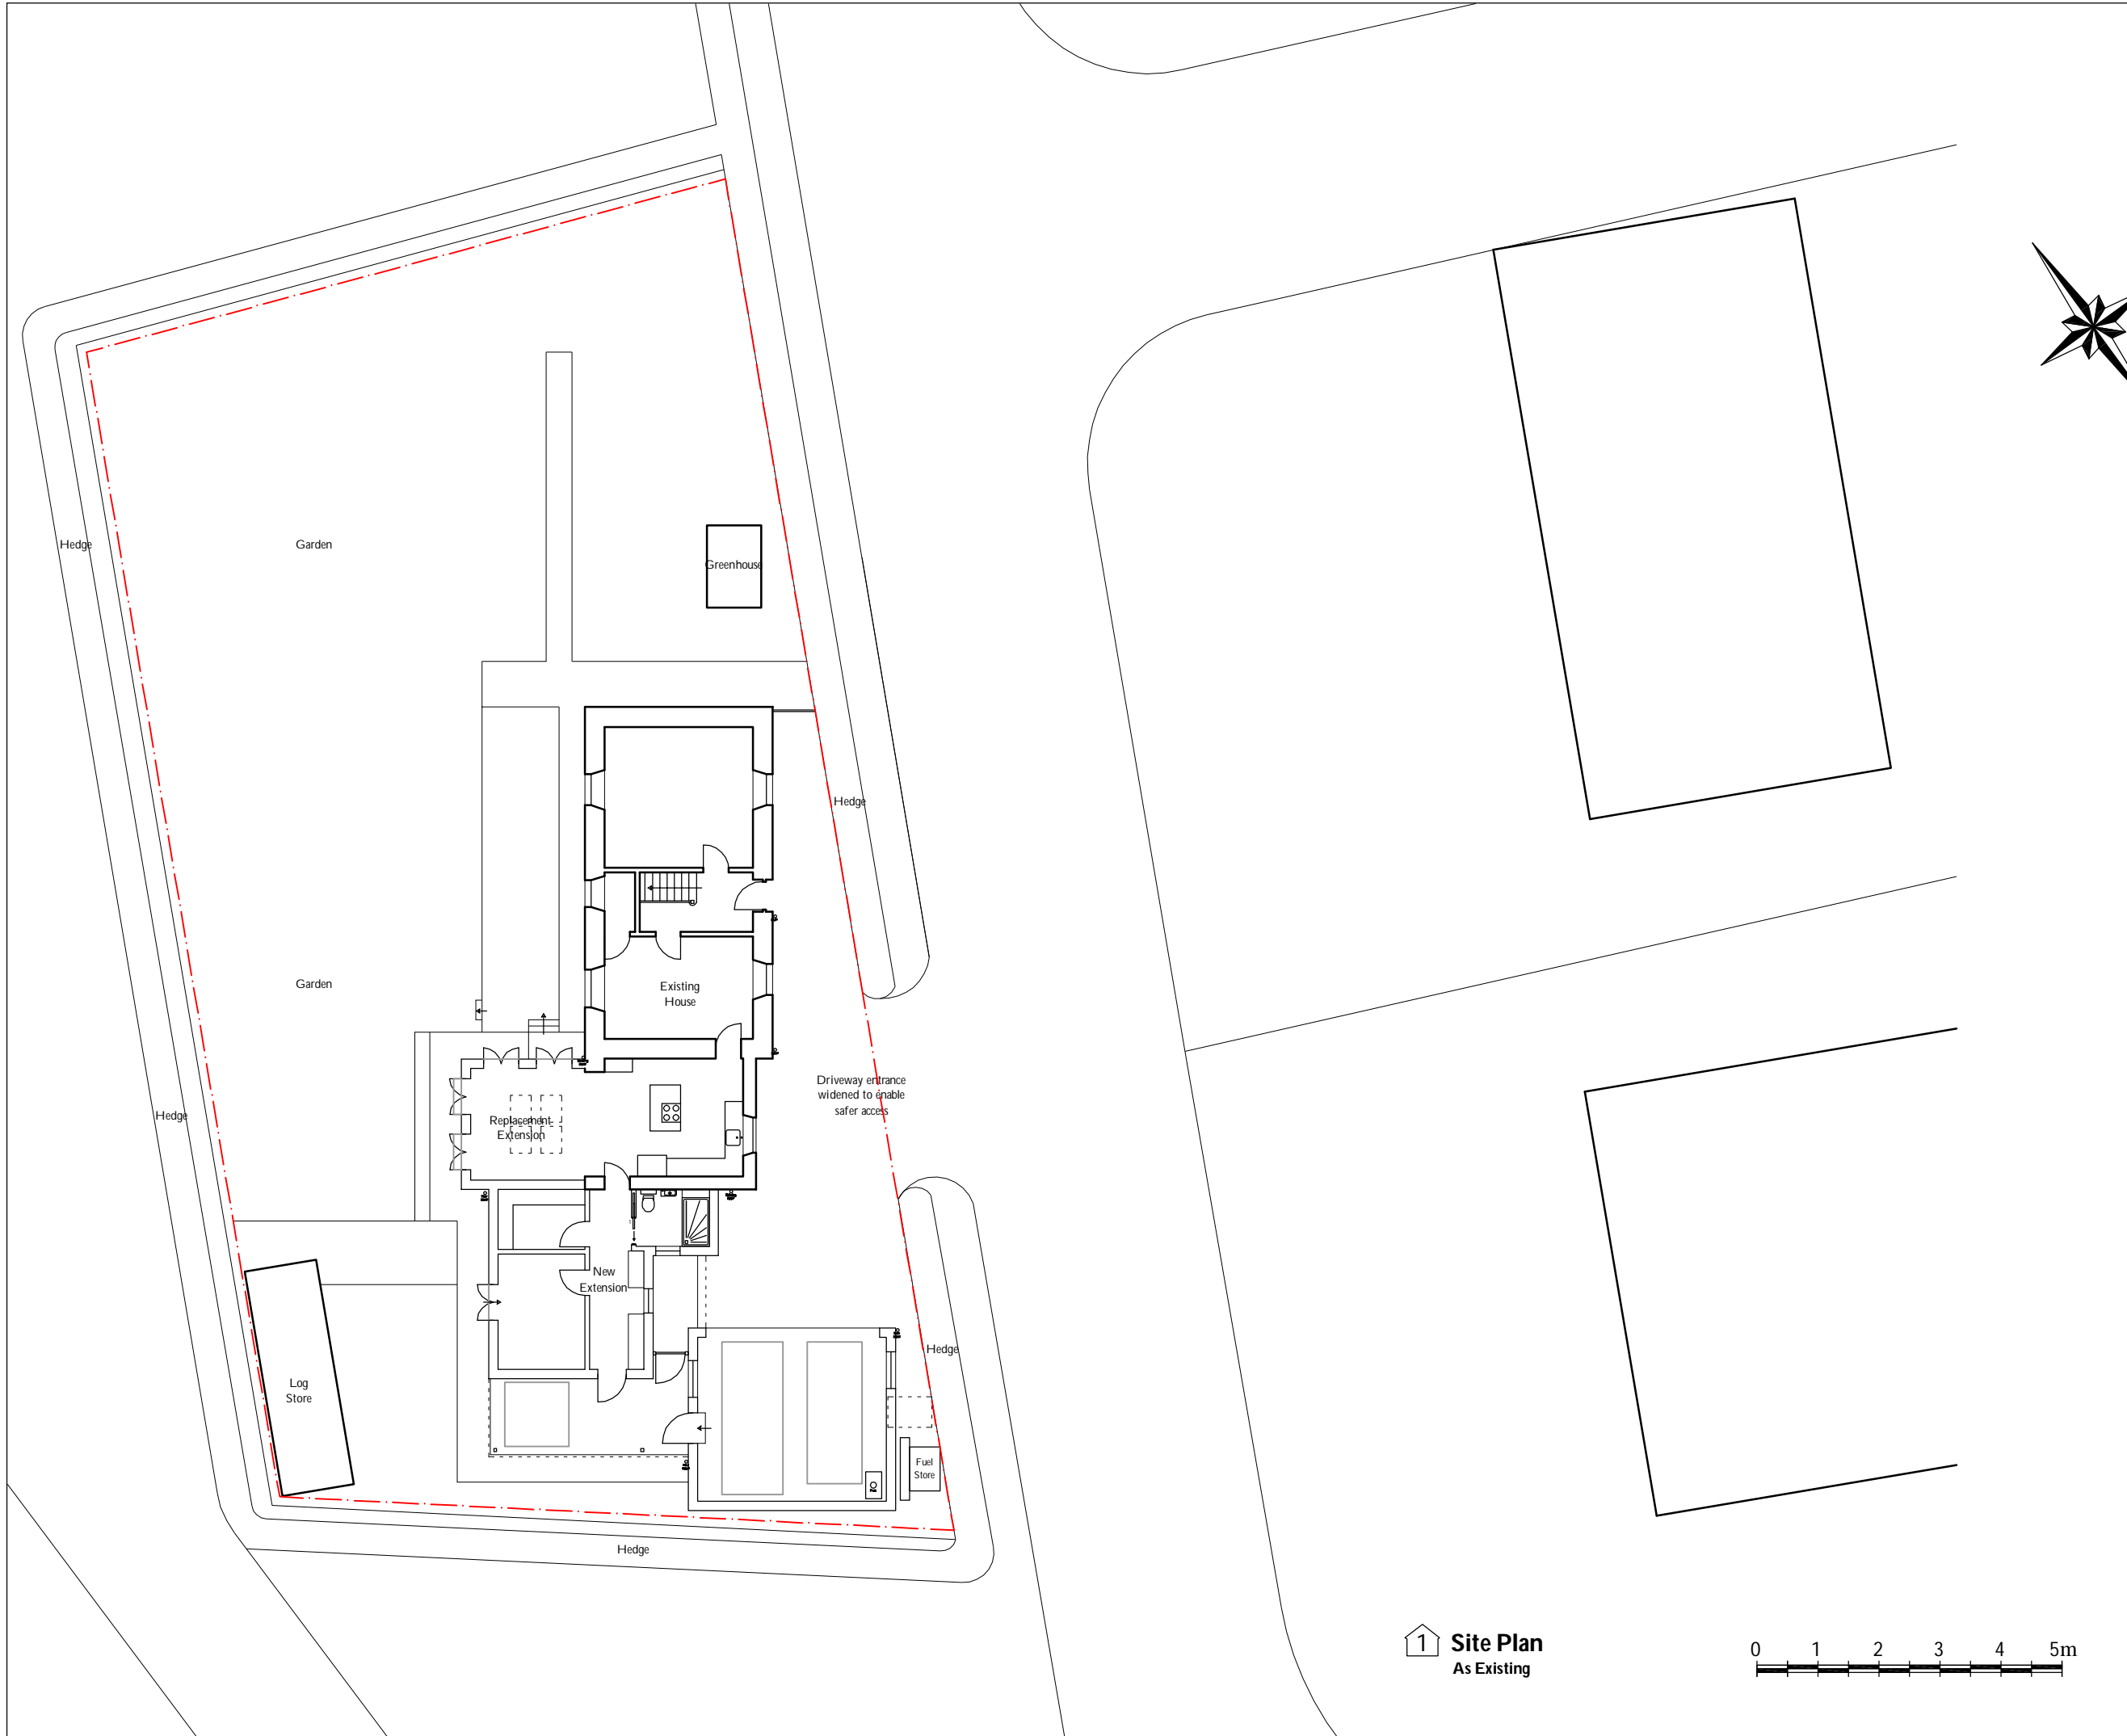

1 Site Plan  
As Existing

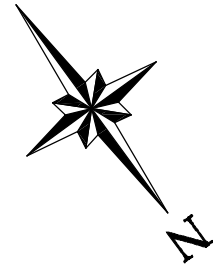

**RIAS Chartered Architects**  
www.VellowWood.com  
0845 508 2823

Design:

Location:

**Proposed Extension and Alterations to  
Hazeldean Cottage, Lanton  
Jedburgh, TD8 6SU**

Drawing Title:

**Site Plan  
As Proposed**

Date: 22/09/23 Drawn: JC

Scale: 1:200 @A3 Checked:

Drawing No.:

**3225 / 010**

For: Planning | Revision: B