

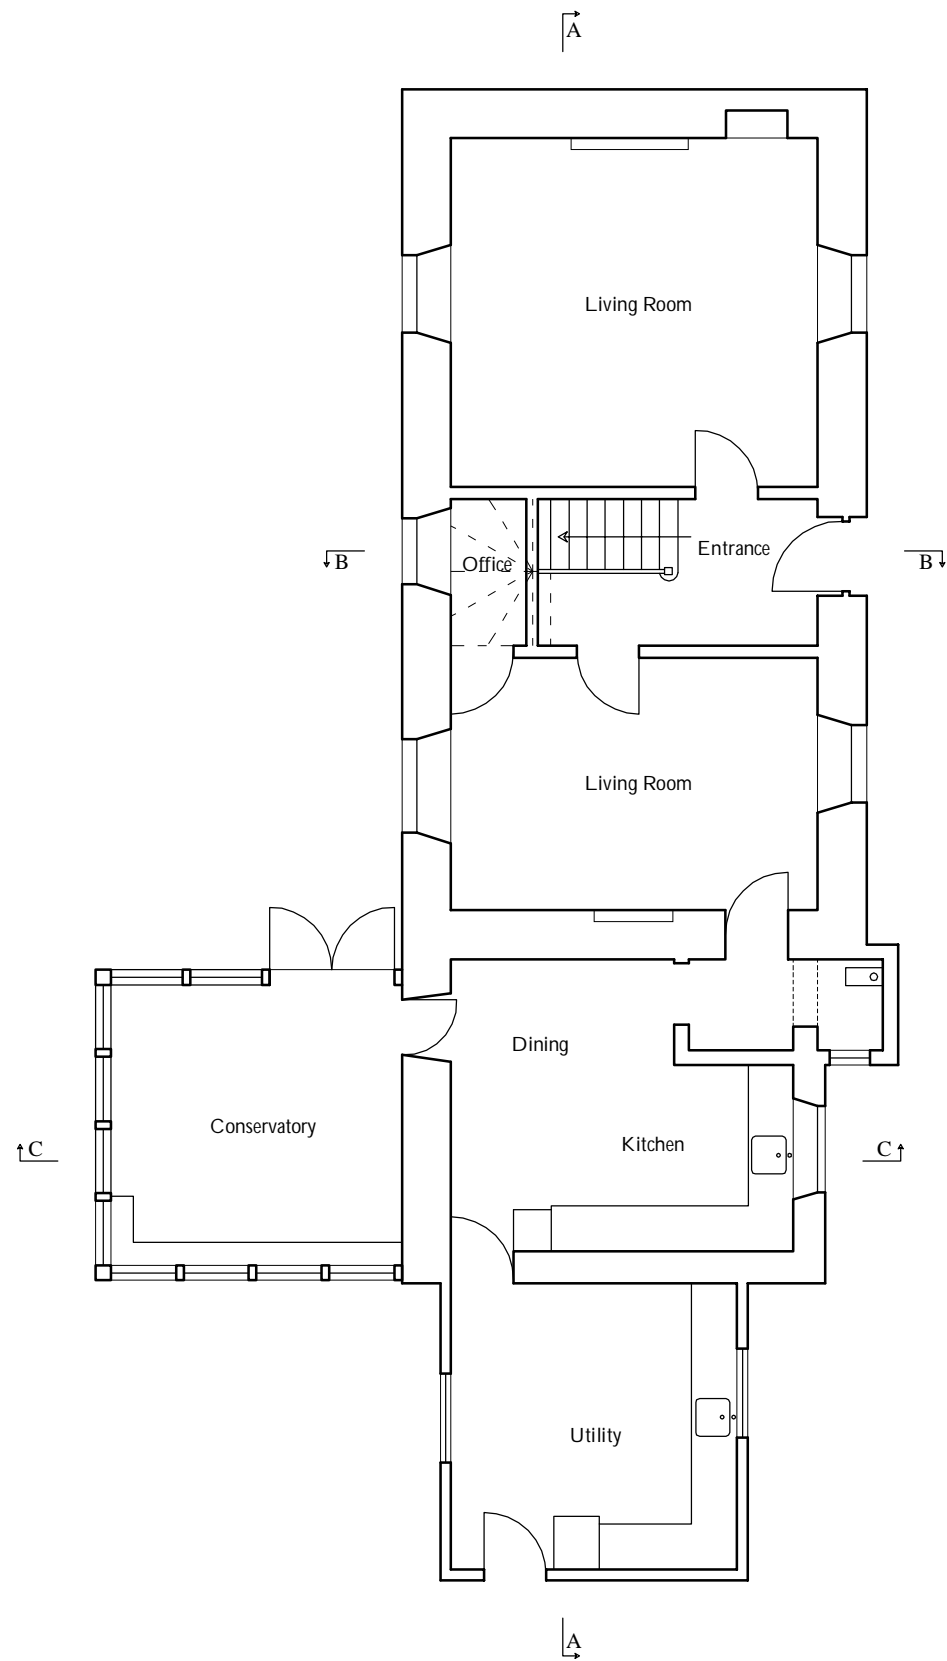


not scale dimensions from this drawing. All dimensions to be checked on site prior to commencing works. Not warranted for any purpose except that indicated.


Revision, Notes, Date, By.
A. Drawing Update. 21/09/23. JC

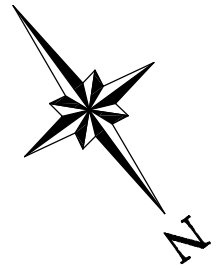

1 Ground Floor Plan
As Existing

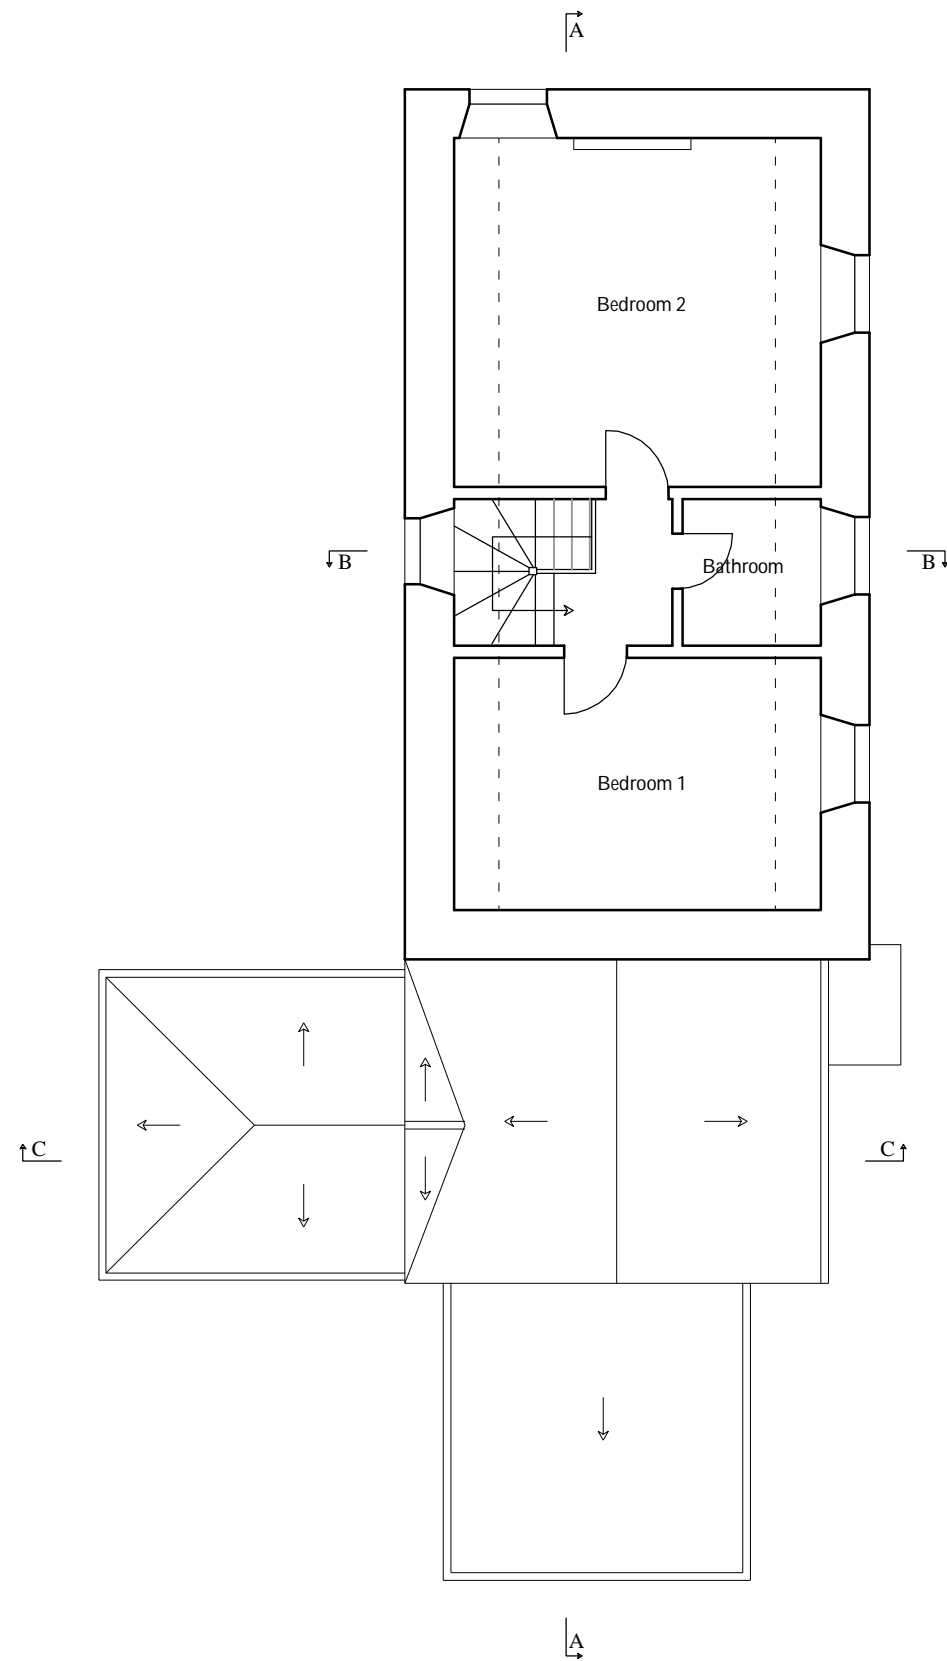

2 First Floor Plan
As Existing

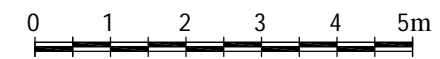

RIAS Chartered Architects
 www.VellowWood.com
 0845 508 2823

Design:	
Location:	
Proposed Extension and Alterations to Hazeldean Cottage, Lanton Jedburgh, TD8 6SU	
Drawing Title:	
Plans As Existing	
Date	18/08/23
Drawn	JC
Scale	1:100 @A3
Checked	
Drawing No.	
3225 / 003	
For	Planning
Revision	A