

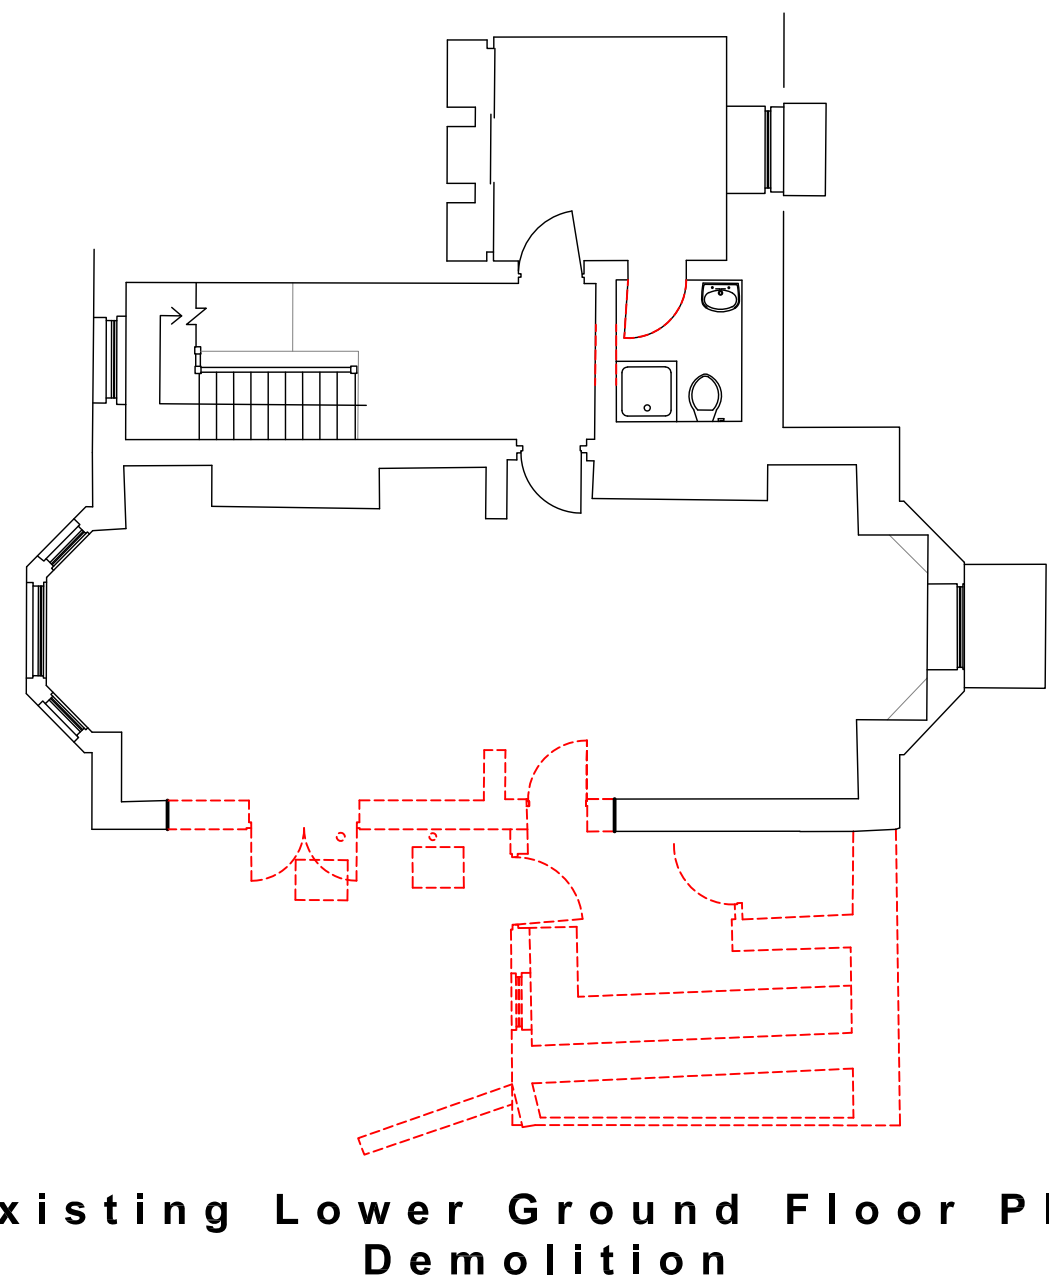



KEY:
- - - Existing Walls or Items to be Removed or Demolished

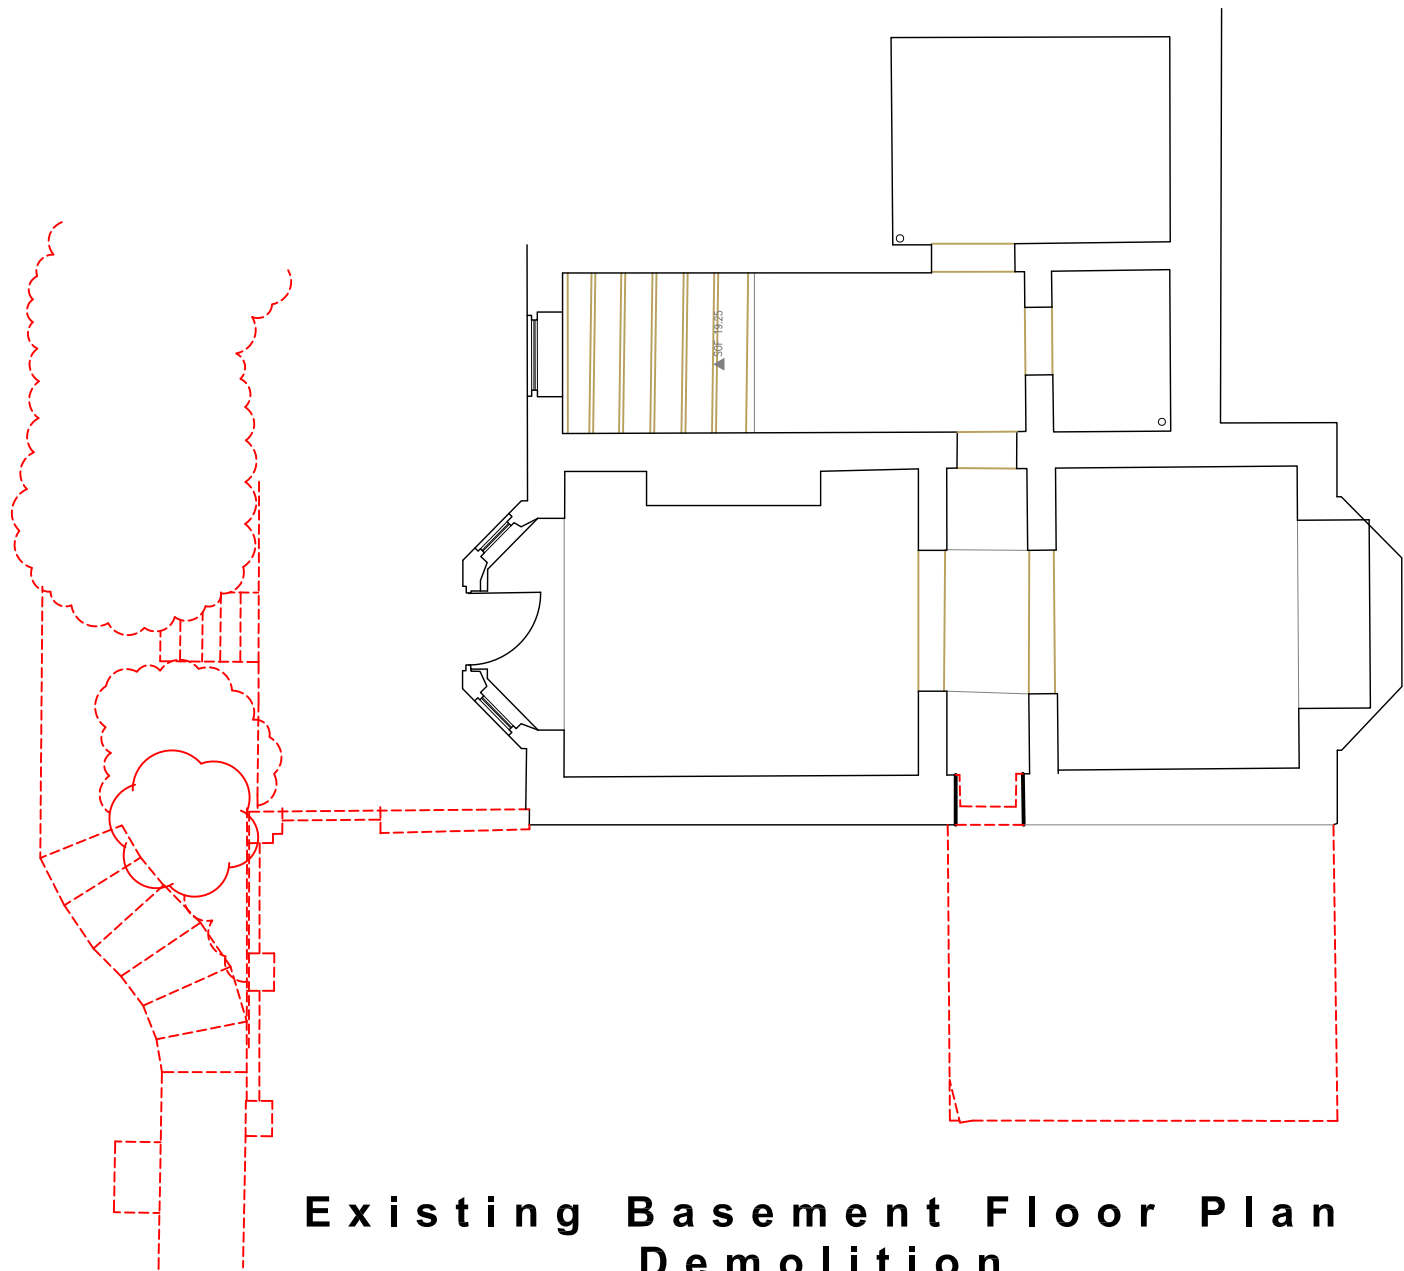


ISSUE TYPE	SUN ORIENTATION 	DRAWING	EXISTING FLOOR PLANS - DEMOLITION LINES	CLIENT	ANDREW CRACKNELL	DRAWING NUMBER	BR-2023-CRACKNELL-DM01	REV		SCALE	1: 100 @A3	DATE	02/11/2023
		PROJECT	10 HOUGH GREEN, CHESTER. CH4 8JG	<p>B R A R C H I T E C T U R E</p> <p>The Stables, Colwyn Road, Craigside, Llandudno. LL30 3AL T: 07789 175903 E: info@brarchitecture.com W: www.brarchitecture.com</p>									

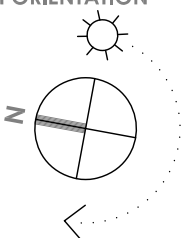

KEY:
- - - Existing Walls or Items to be Removed or Demolished

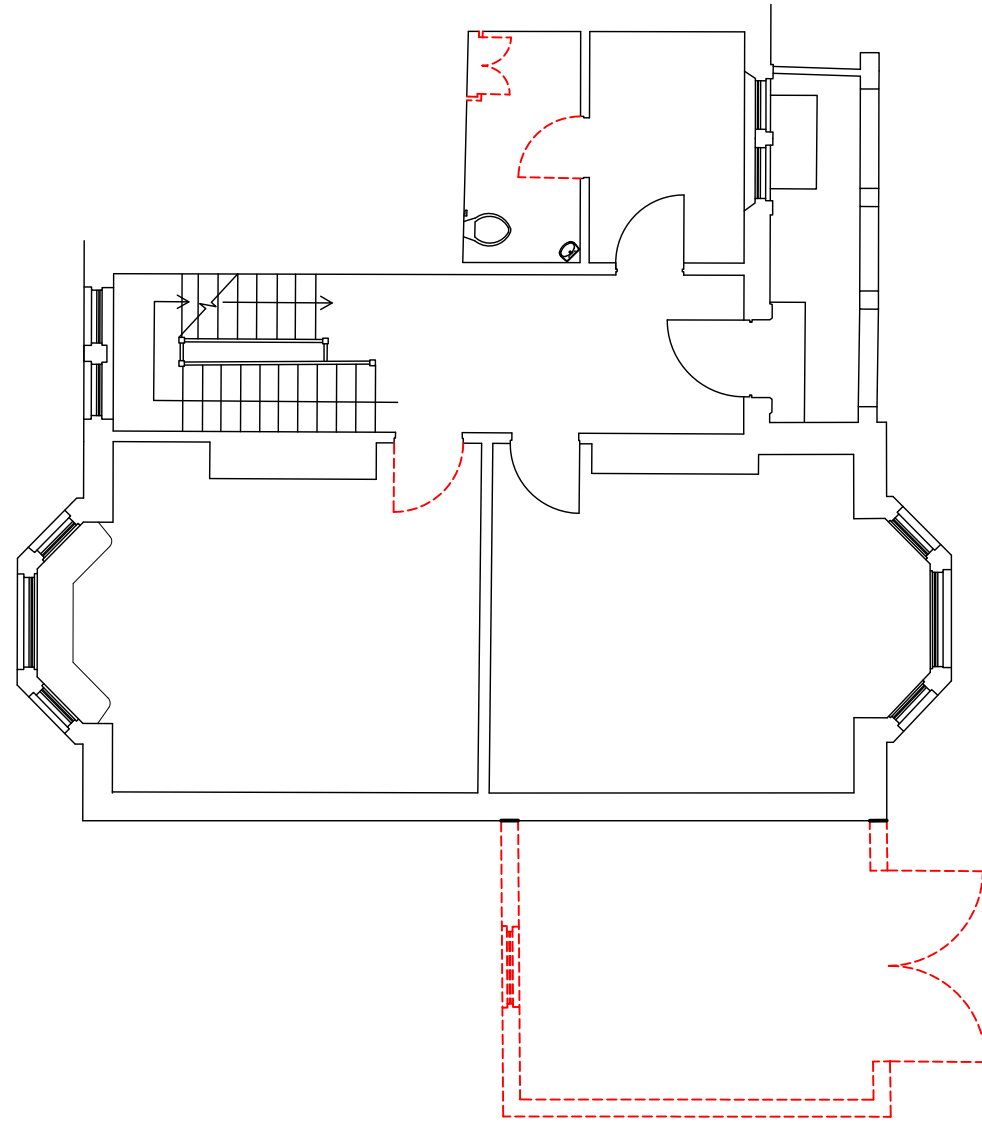

Existing Ground Floor Plan Demolition

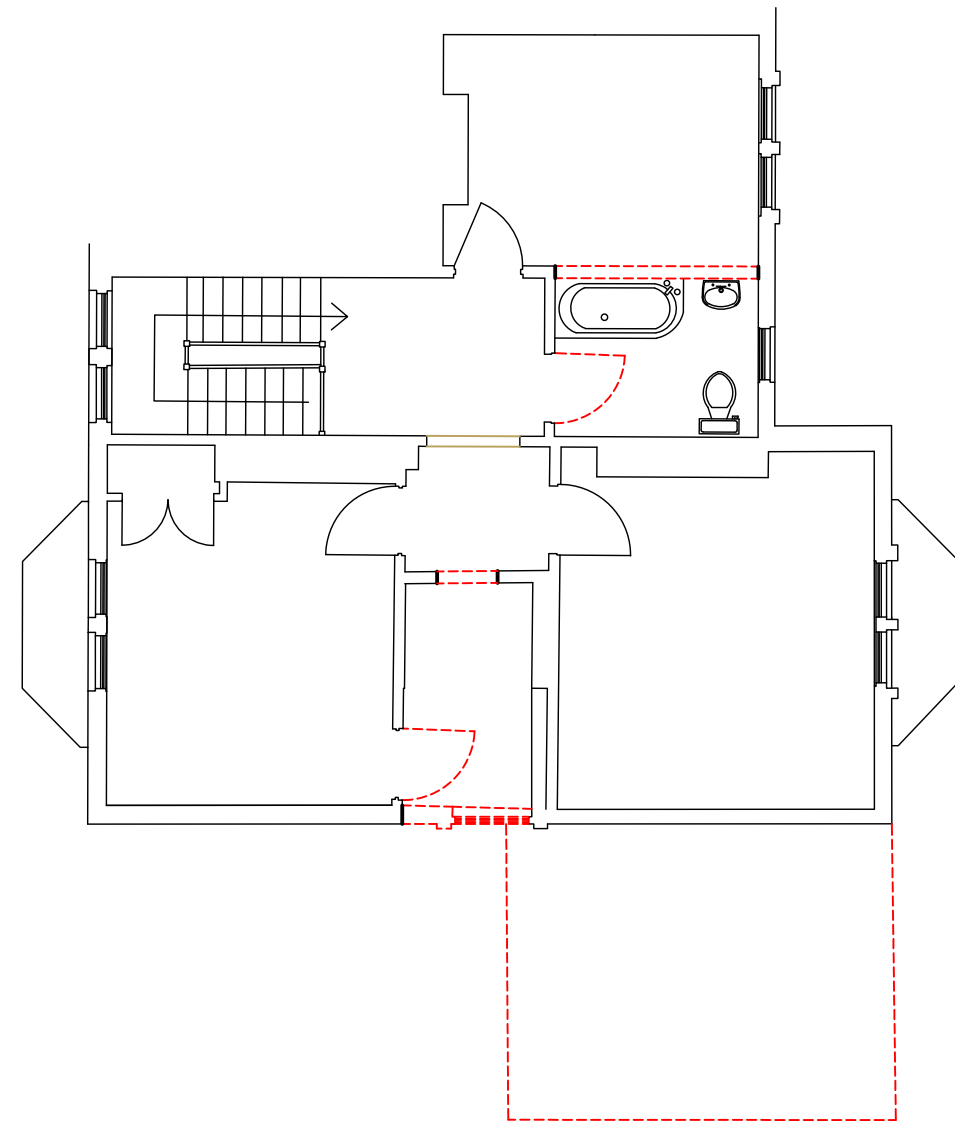

Existing First Floor Plan Demolition

ISSUE TYPE	SUN ORIENTATION 	DRAWING	EXISTING FLOOR PLANS - DEMOLITION LINES	CLIENT	ANDREW CRACKNELL	DRAWING NUMBER	BR-2023-CRACKNELL-DM02	REV		SCALE	1: 100 @A3	DATE	02/11/2023
		PROJECT	10 HOUGH GREEN, CHESTER. CH4 8JG	<p>B R A R C H I T E C T U R E</p> <p>The Stables, Colwyn Road, Craigside, Llandudno. LL30 3AL T: 07789 175903 E: info@brarchitecture.com W: www.brarchitecture.com</p>									

