


Proposed Site Plan



DRAWING PROPOSED SITE PLAN	CLIENT ANDREW CRACKNELL	DRAWING NUMBER BR-2023-CRACKNELL-SS01	REV	SCALE 1: 200 @A3	DATE 26/08/2023
PROJECT 10 HOUGH GREEN, CHESTER. CH4 8JG					

B R A R C H I T E C T U R E


Scale - 1:100

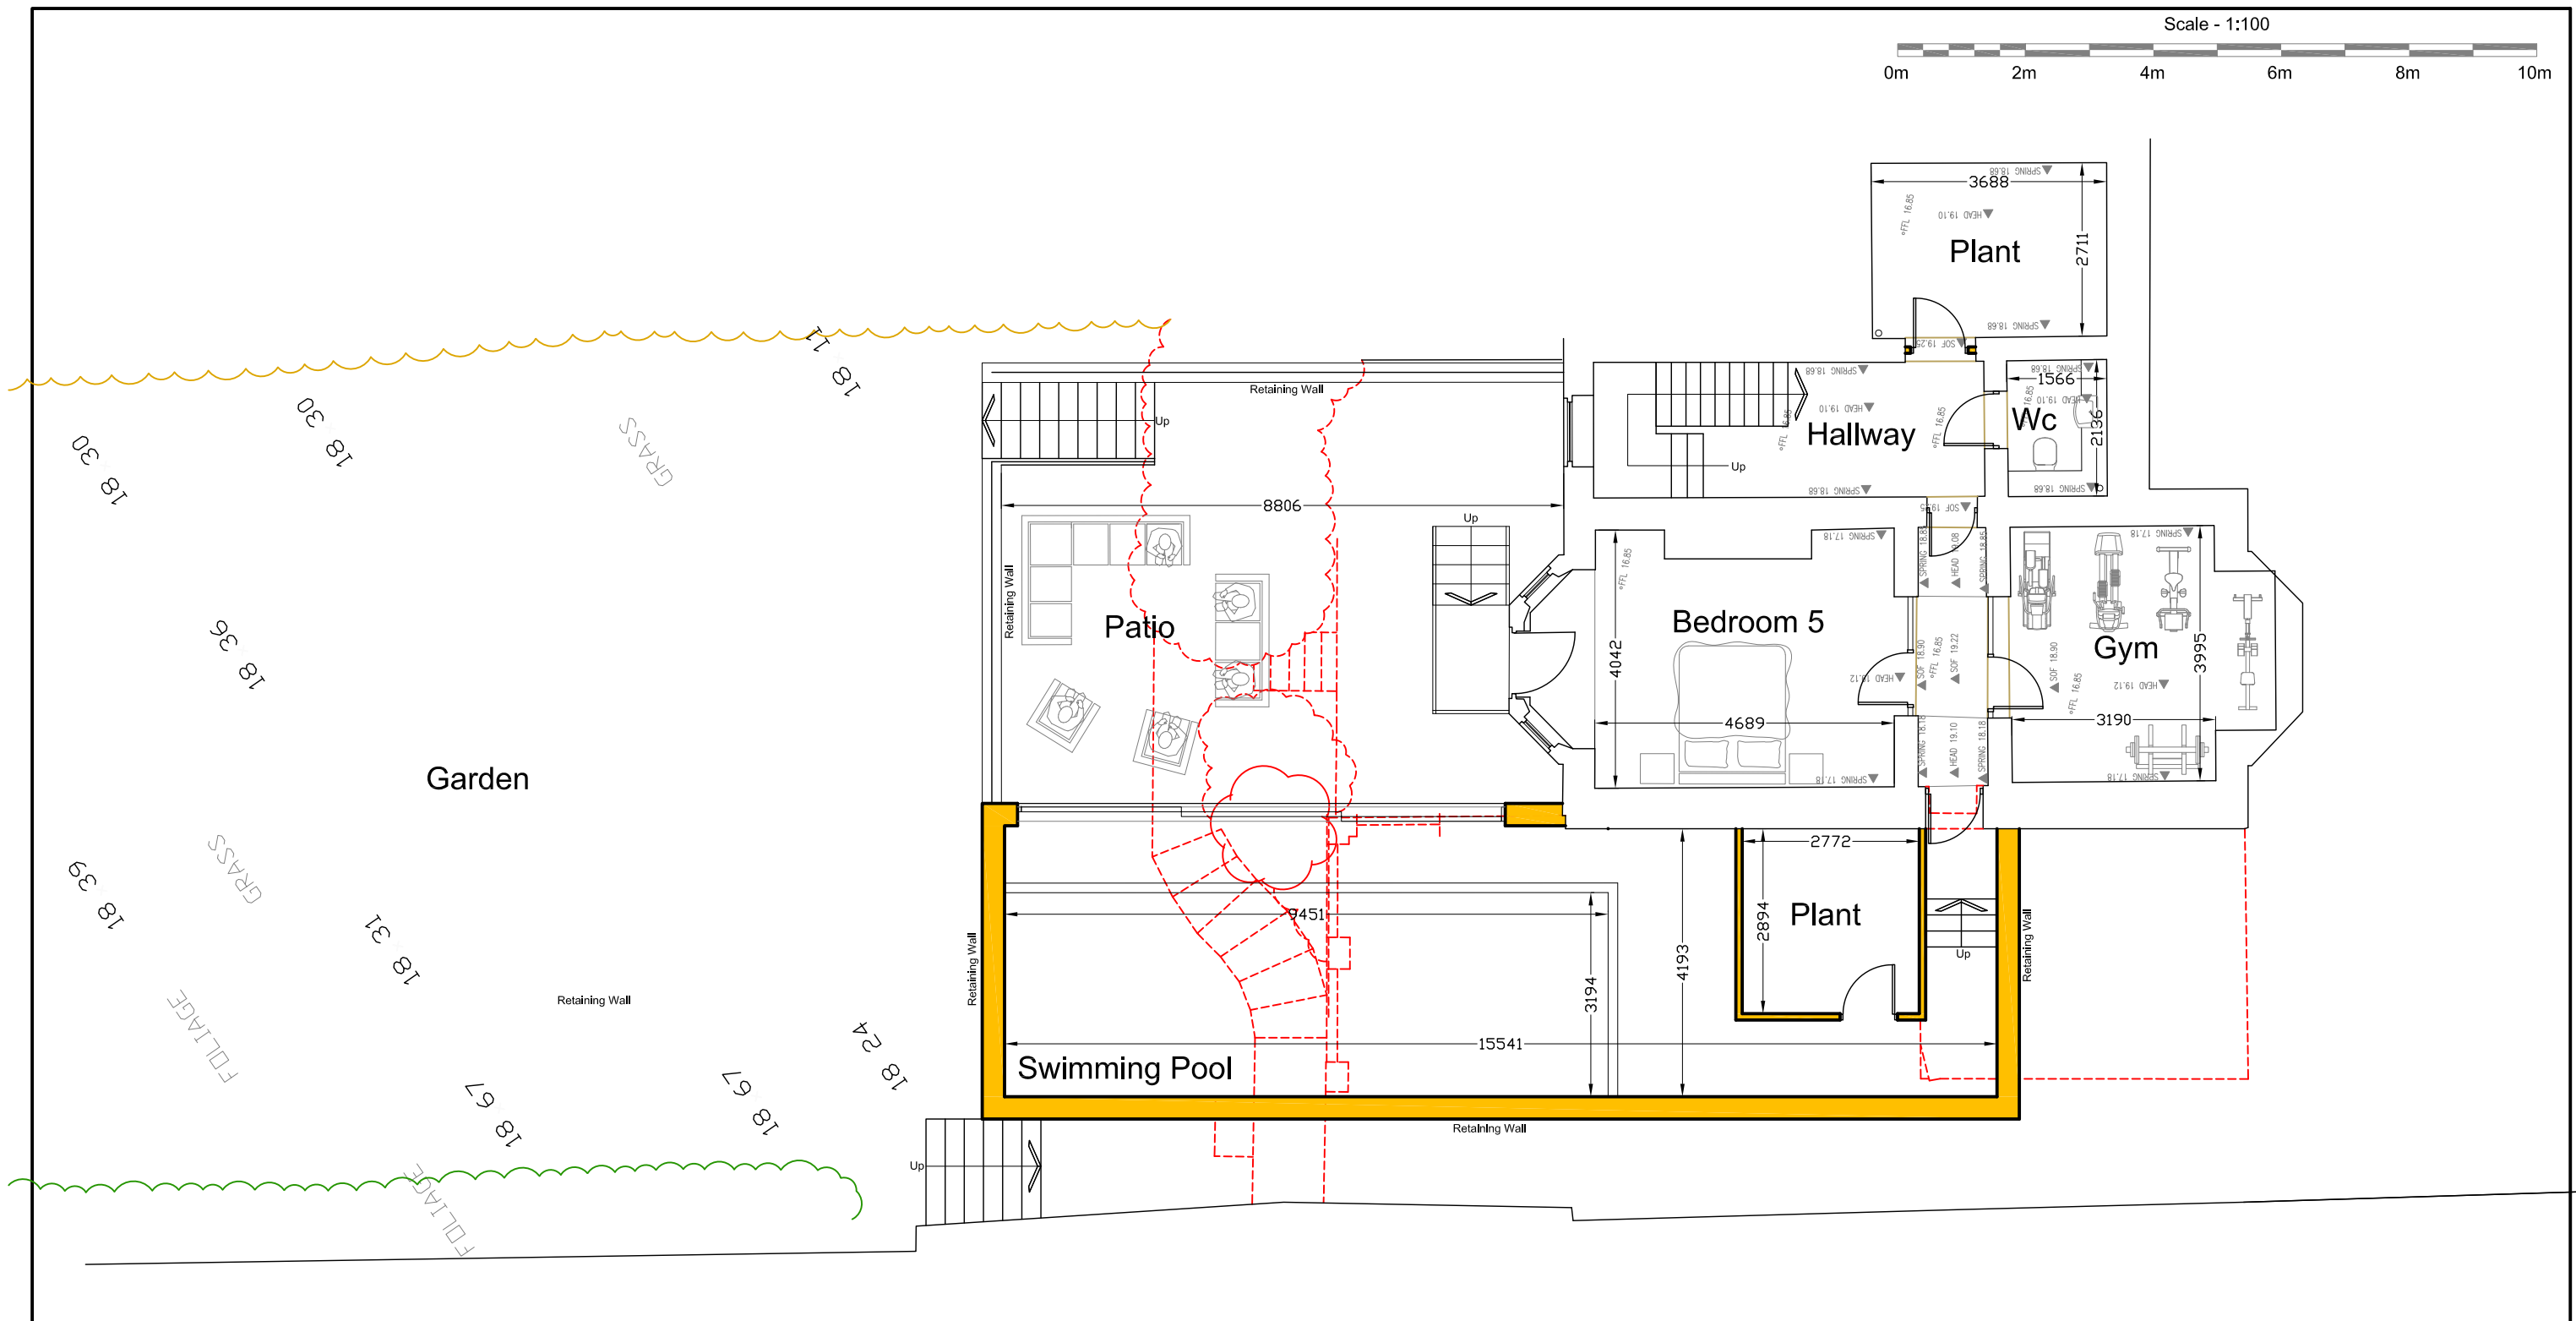


Proposed Basement Floor Plan

ISSUE TYPE	SUN ORIENTATION 	DRAWING PROPOSED FLOOR PLANS	CLIENT ANDREW CRACKNELL	DRAWING NUMBER BR-2023-CRACKNELL-SS02	REV	SCALE 1: 100 @A3	DATE 26/08/2023
		PROJECT 10 HOUGH GREEN, CHESTER. CH4 8JG	<h1 style="text-align: center; letter-spacing: 0.5em;">B R A R C H I T E C T U R E</h1> <p style="text-align: center;">The Stables, Colwyn Road, Craigside, Llandudno. LL30 3AL T: 07789 175903 E: info@brarchitecture.com W: www.brarchitecture.com</p>				



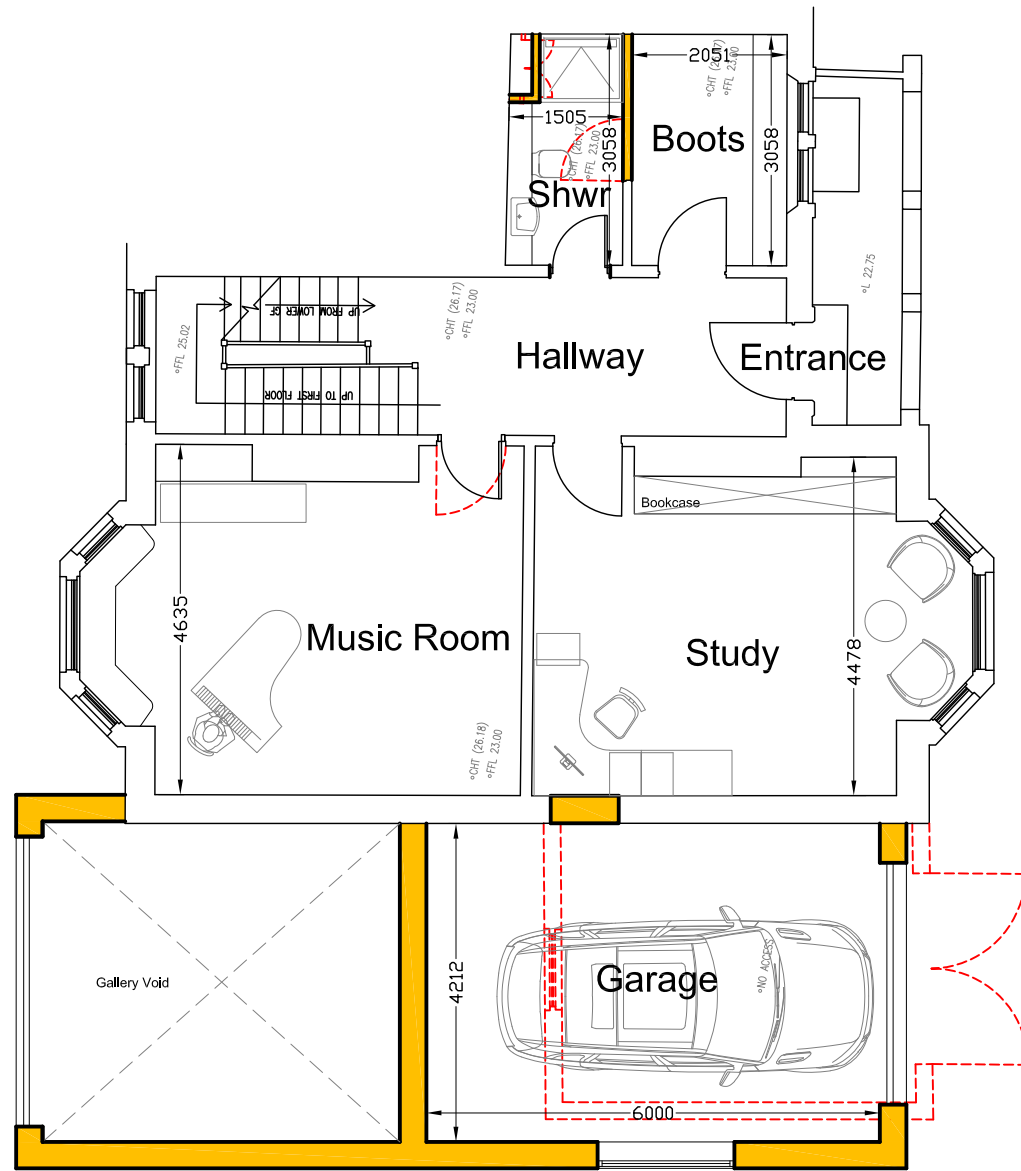

Proposed Ground Floor Plan

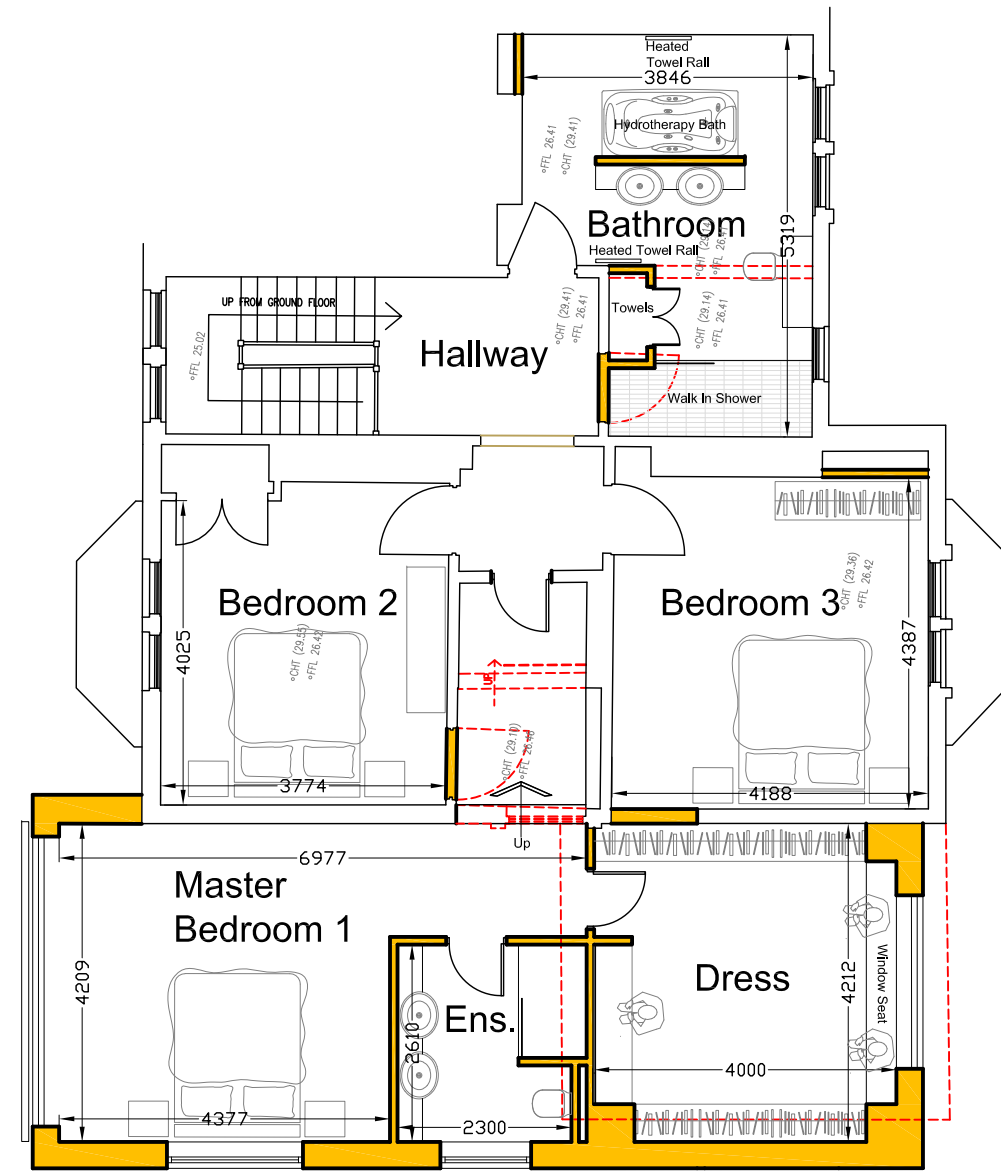


Proposed First Floor Plan

ISSUE TYPE	SUN ORIENTATION 	DRAWING PROPOSED FLOOR PLANS	CLIENT ANDREW CRACKNELL	DRAWING NUMBER BR-2023-CRACKNELL-SS04	REV	SCALE 1: 100 @A3	DATE 26/08/2023
		PROJECT 10 HOUGH GREEN, CHESTER. CH4 8JG					

B R A R C H I T E C T U R E

The Stables, Colwyn Road, Craigside, Llandudno. LL30 3AL
 T: 07789 175903 E: info@brarchitecture.com W: www.brarchitecture.com

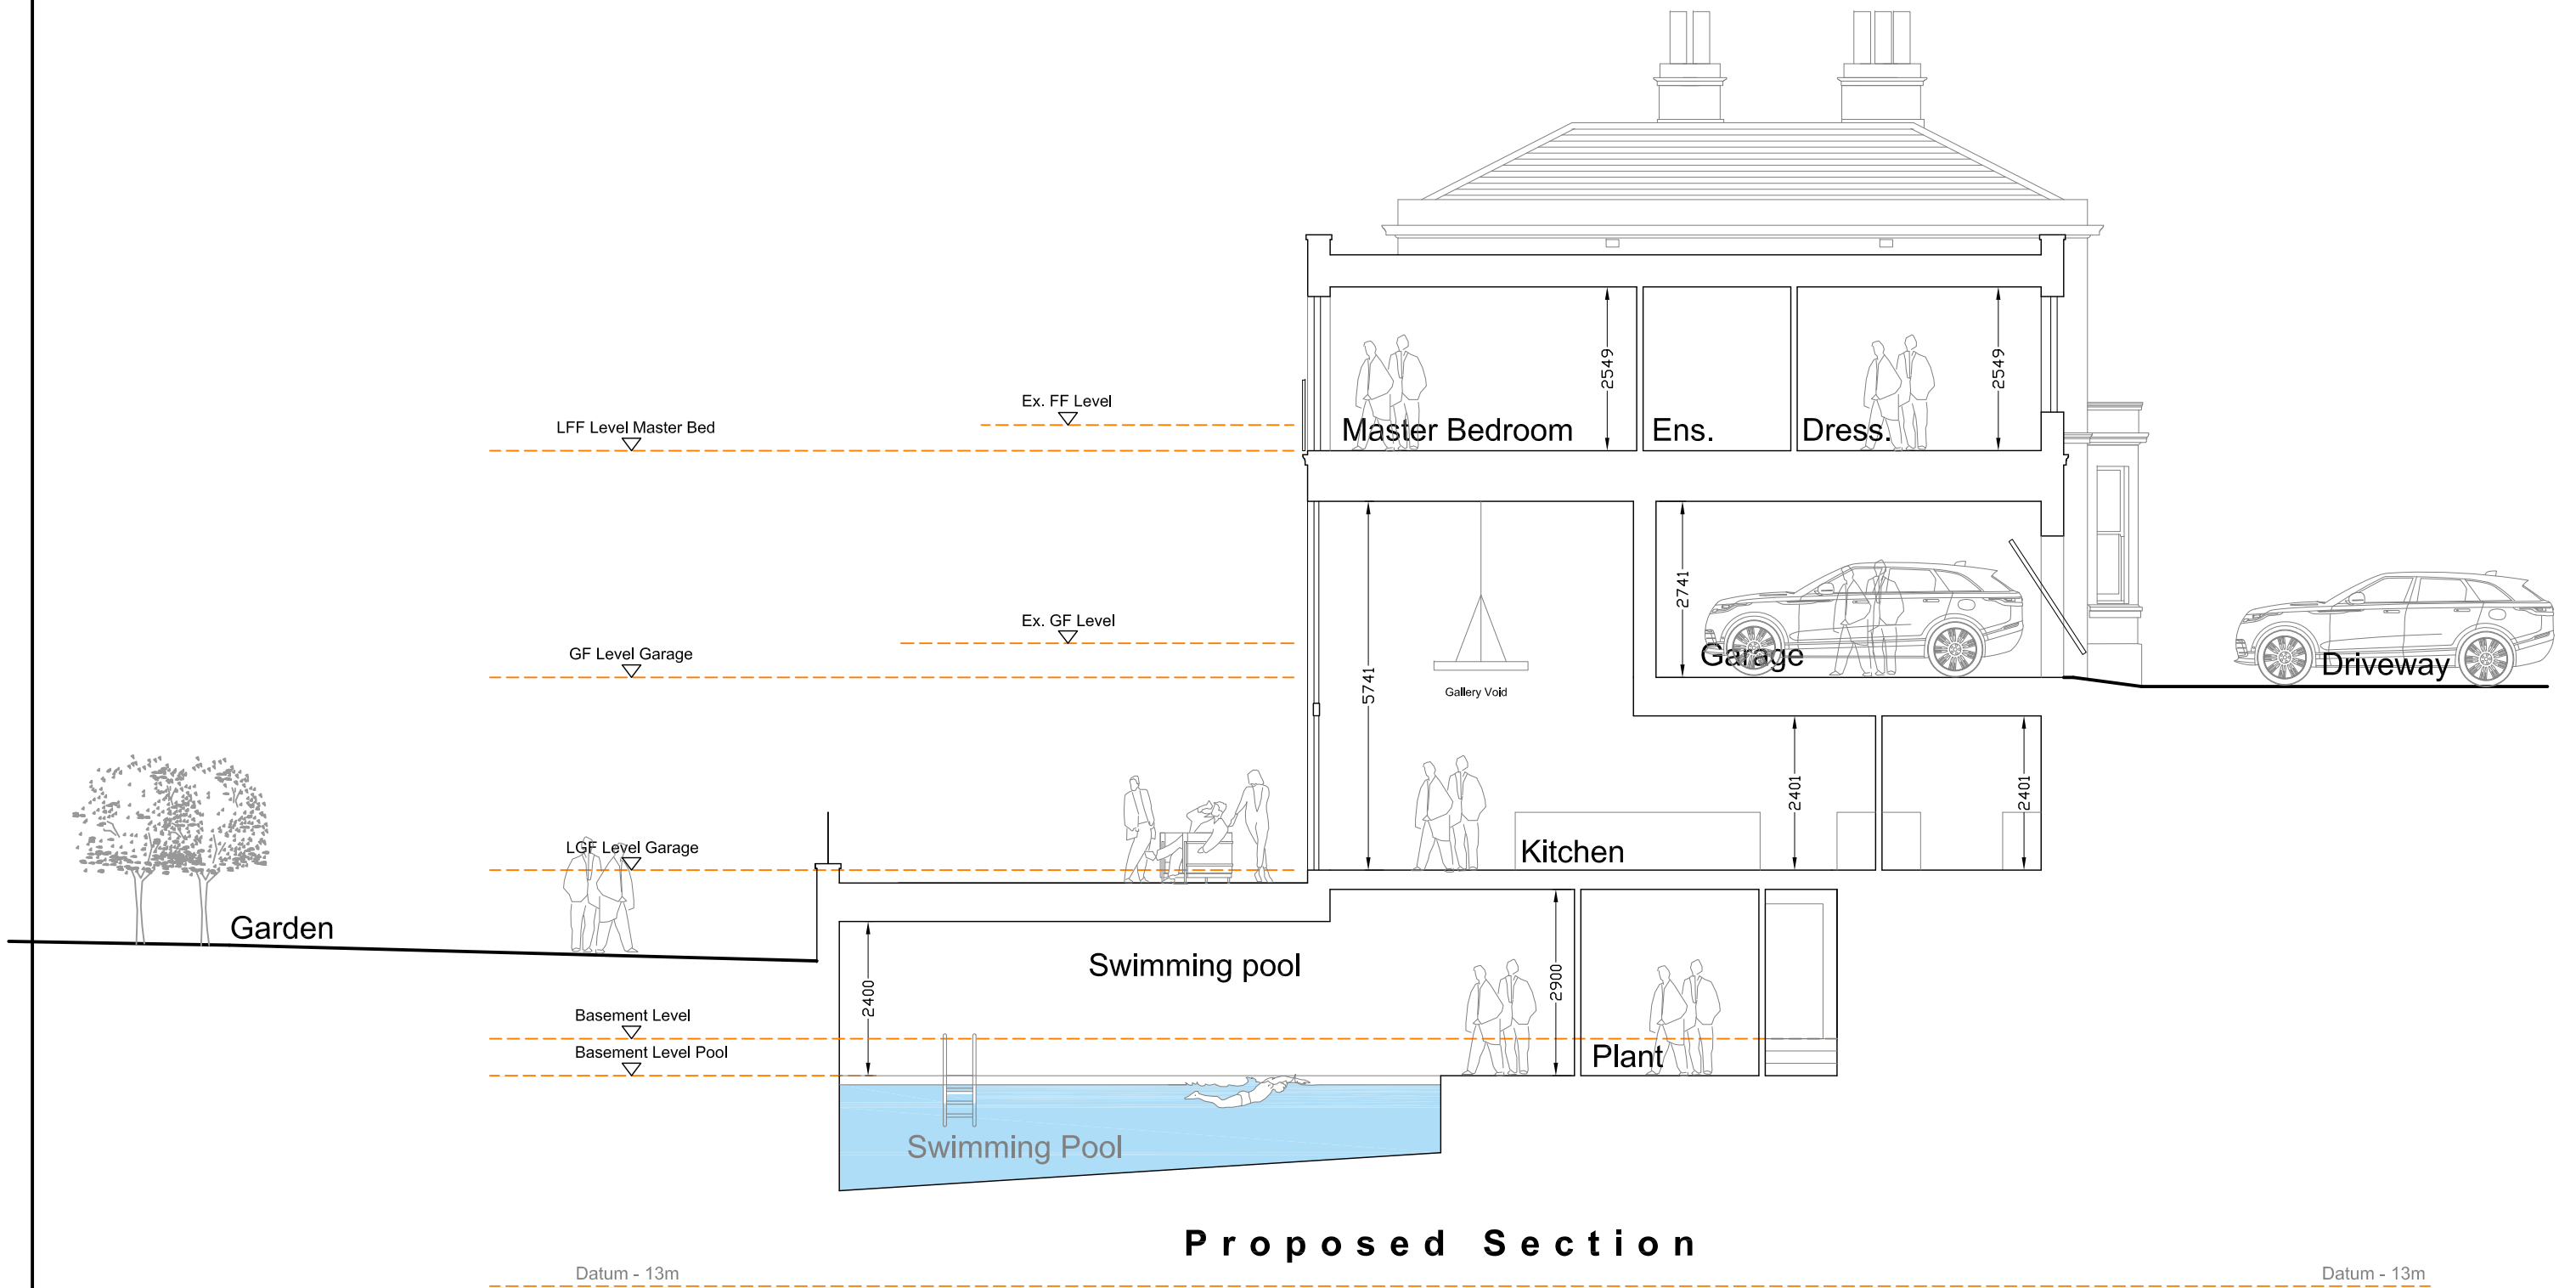

ISSUE TYPE	SUN ORIENTATION 	DRAWING PROPOSED SECTION	CLIENT ANDREW CRACKNELL	DRAWING NUMBER BR-2023-CRACKNELL-SS05	REV	SCALE 1: 100 @A3	DATE 26/08/2023
		PROJECT 10 HOUGH GREEN, CHESTER. CH4 8JG					

B R A R C H I T E C T U R E

The Stables, Colwyn Road, Craigside, Llandudno. LL30 3AL
 T: 07789 175903 E: info@brarchitecture.com W: www.brarchitecture.com



Proposed North Elevation



Proposed 3D Sketch



Proposed 3D Sketch

ISSUE TYPE	SUN ORIENTATION	DRAWING	PROPOSED ELEVATIONS	CLIENT	ANDREW CRACKNELL	DRAWING NUMBER	BR-2023-CRACKNELL-SS06	REV		SCALE	1: 100 @A3	DATE	26/08/2023
		PROJECT	10 HOUGH GREEN, CHESTER. CH4 8JG	<p style="text-align: center;">B R A R C H I T E C T U R E</p> <p>The Stables, Colwyn Road, Craigside, Llandudno. LL30 3AL</p> <p style="text-align: right;">T: 07789 175903 E: info@brarchitecture.com W: www.brarchitecture.com</p>									





Proposed South Elevation



Proposed 3D Sketch



Proposed 3D Sketch

ISSUE TYPE	SUN ORIENTATION	DRAWING	PROPOSED ELEVATIONS	CLIENT	ANDREW CRACKNELL	DRAWING NUMBER	BR-2023-CRACKNELL-SS07	REV		SCALE	1: 100 @A3	DATE	26/08/2023
		PROJECT	10 HOUGH GREEN, CHESTER. CH4 8JG	<p style="text-align: center;">B R A R C H I T E C T U R E</p> <p>The Stables, Colwyn Road, Craigside, Llandudno. LL30 3AL T: 07789 175903 E: info@brarchitecture.com W: www.brarchitecture.com</p>									



Scale - 1:100




Proposed 3D Sketch

VMZINC Flat Lock Panel Cladding "Pigmento Red"

White / Grey Facing Brick

Light Grey Powder Coated Aluminium Windows & Doors

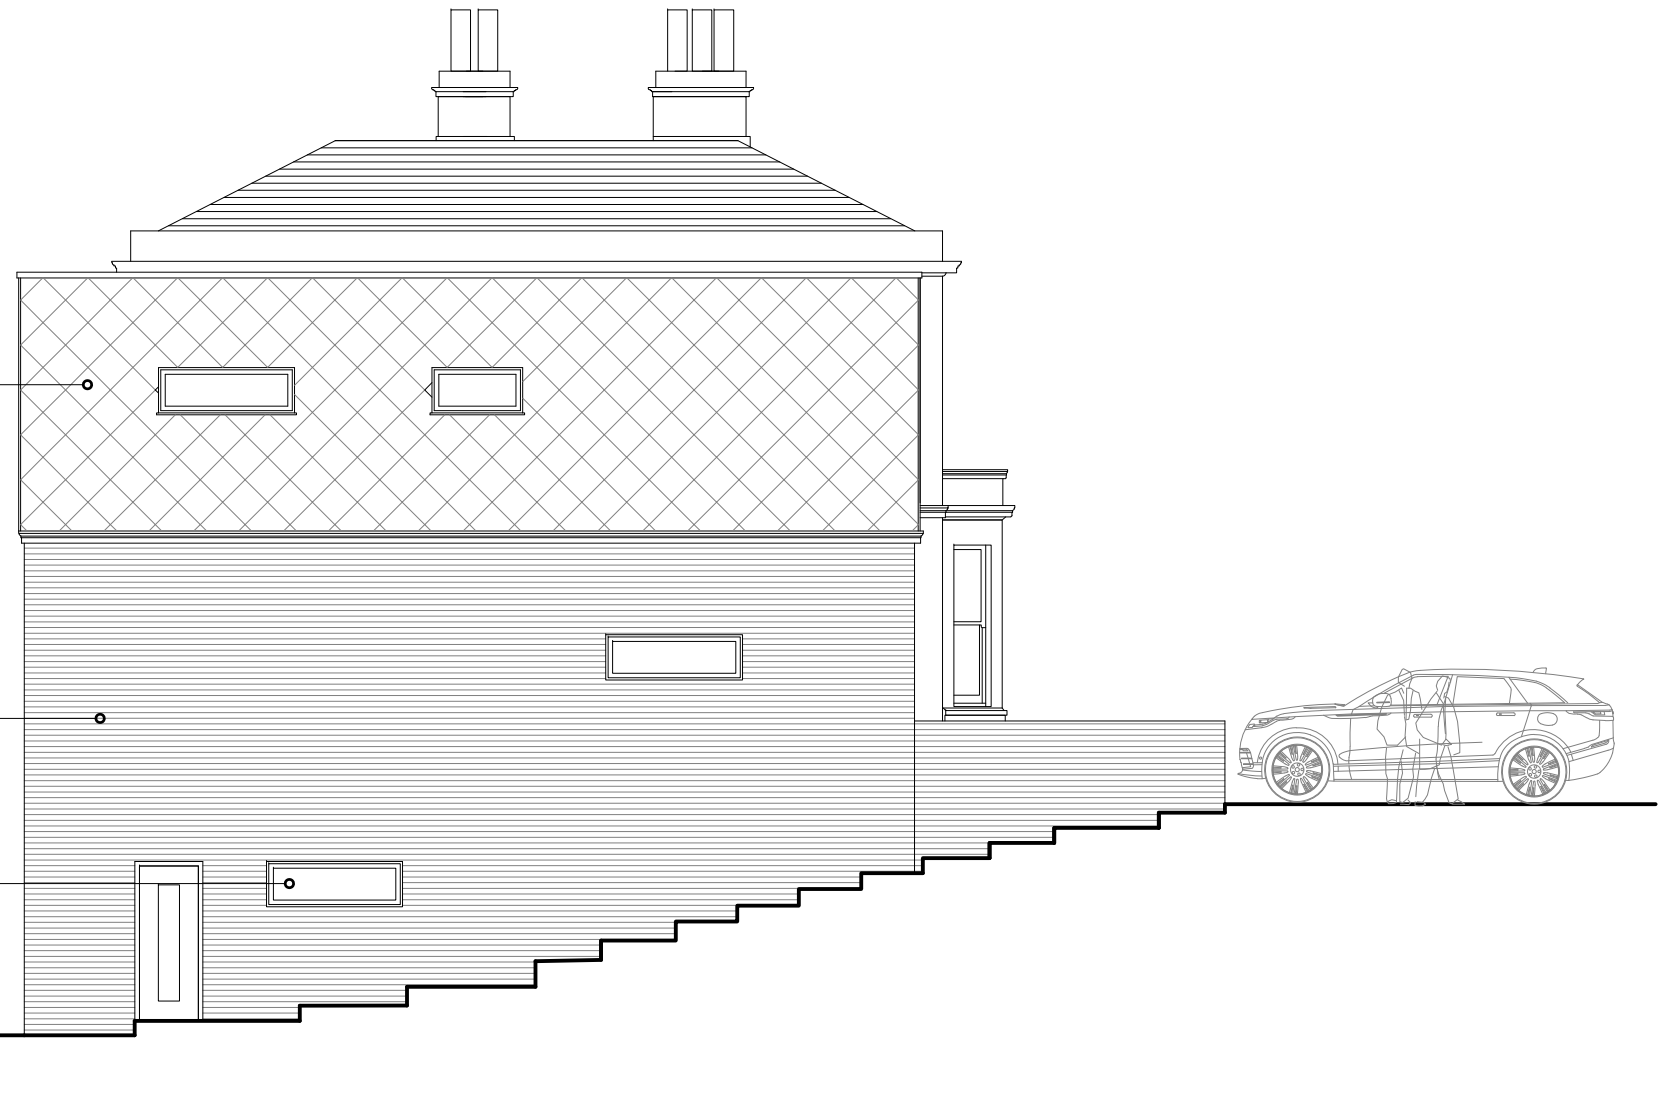


Proposed West Elevation

Datum - 15m

Datum - 15m

ISSUE TYPE	SUN ORIENTATION	DRAWING	PROPOSED ELEVATIONS	CLIENT	ANDREW CRACKNELL	DRAWING NUMBER	BR-2023-CRACKNELL-SS08	REV		SCALE	1: 100 @A3	DATE	26/08/2023
		PROJECT	10 HOUGH GREEN, CHESTER. CH4 8JG	<p style="text-align: center;">B R A R C H I T E C T U R E</p> <p>The Stables, Colwyn Road, Craigside, Llandudno. LL30 3AL</p> <p style="text-align: right;">T: 07789 175903 E: info@brarchitecture.com W: www.brarchitecture.com</p>									



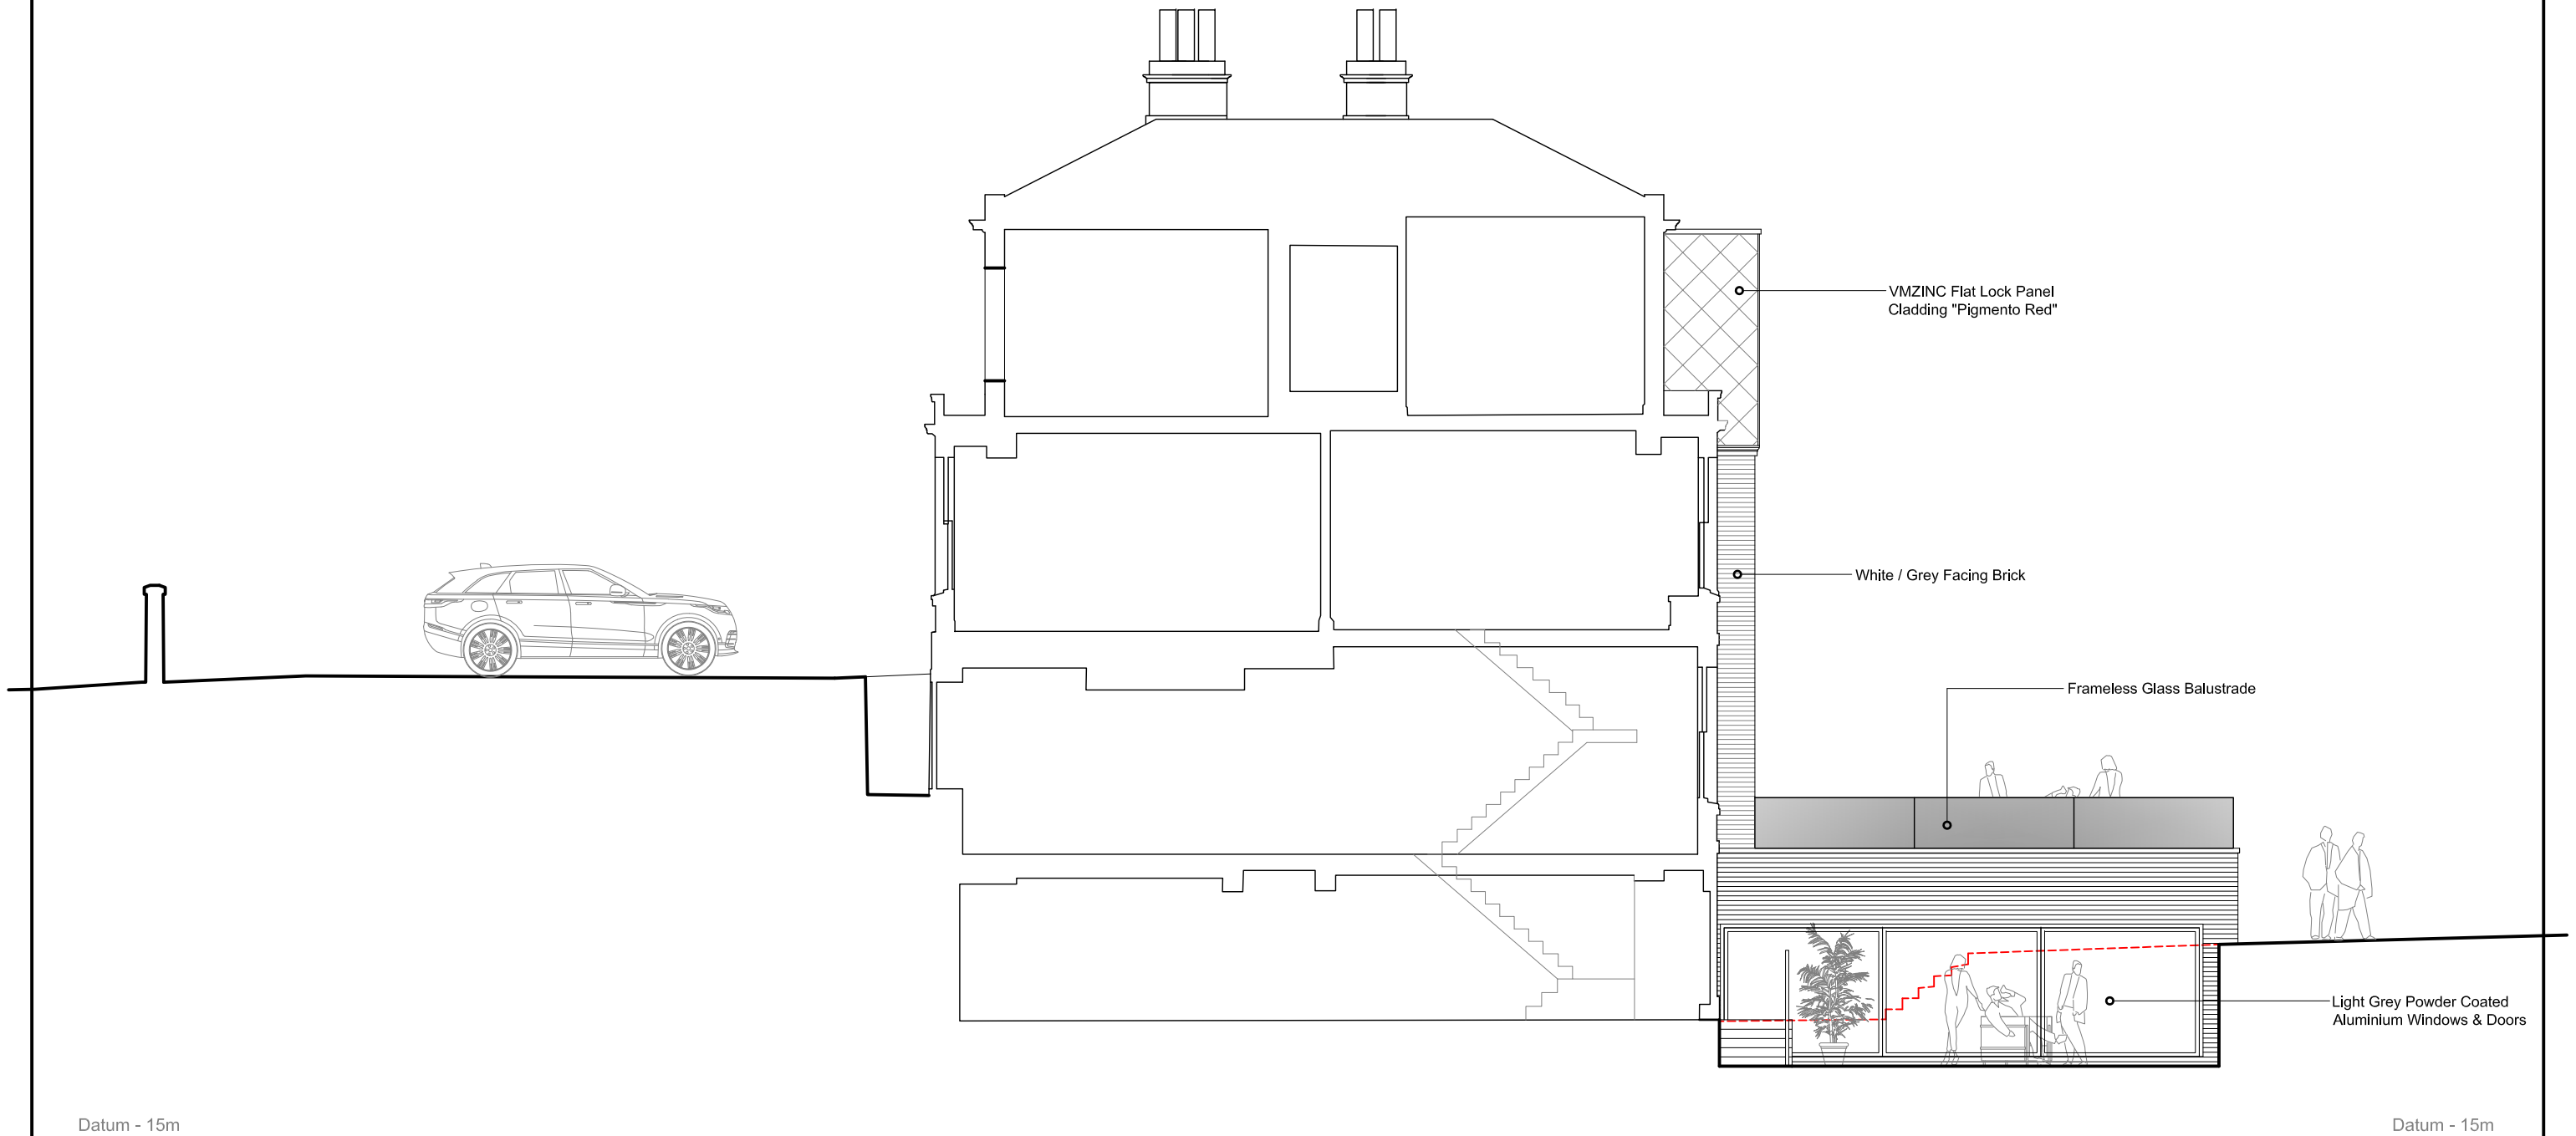


Proposed East Elevation

ISSUE TYPE	SUN ORIENTATION	DRAWING PROPOSED ELEVATIONS	CLIENT ANDREW CRACKNELL	DRAWING NUMBER BR-2023-CRACKNELL-SS09	REV	SCALE 1: 100 @A3	DATE 26/08/2023
		PROJECT 10 HOUGH GREEN, CHESTER. CH4 8JG					
<h1 style="margin: 0;">B R A R C H I T E C T U R E</h1>							
The Stables, Colwyn Road, Craigside, Llandudno. LL30 3AL				T: 07789 175903 E: info@brarchitecture.com W: www.brarchitecture.com			






Proposed 3D CGI Visual - Front

ISSUE TYPE	SUN ORIENTATION	DRAWING PROPOSED 3D CGI VISUAL - FRONT ELEVATION	CLIENT ANDREW CRACKNELL	DRAWING NUMBER BR-2023-CRACKNELL-SS10	REV	SCALE 1: 100 @A3	DATE 26/08/2023	 B R ARCHITECTURE	
		PROJECT 10 HOUGH GREEN, CHESTER. CH4 8JG							
<h1>B R A R C H I T E C T U R E</h1>									
The Stables, Colwyn Road, Craigside, Llandudno. LL30 3AL				T: 07789 175903 E: info@brarchitecture.com W: www.brarchitecture.com					



Proposed 3D CGI Visual - Rear

ISSUE TYPE	SUN ORIENTATION	DRAWING PROPOSED 3D CGI VISUAL - REAR ELEVATION	CLIENT ANDREW CRACKNELL	DRAWING NUMBER BR-2023-CRACKNELL-SS11	REV	SCALE 1: 100 @A3	DATE 26/08/2023	 BR ARCHITECTURE	
		PROJECT 10 HOUGH GREEN, CHESTER. CH4 8JG							
		<h1 style="margin: 0;">B R A R C H I T E C T U R E</h1>							
		The Stables, Colwyn Road, Craigside, Llandudno. LL30 3AL		T: 07789 175903 E: info@brarchitecture.com W: www.brarchitecture.com					