


Existing Site Plan




EXISTING DRAWINGS

DRAWING	EXISTING FLOOR PLANS	CLIENT	ANDREW CRACKNELL	DRAWING NUMBER	BR-2023-CRACKNELL-SU01	REV	SCALE	DATE
PROJECT	10 HOUGH GREEN, CHESTER. CH4 8JG						1: 200 @A3	16/08/2023

B R A R C H I T E C T U R E

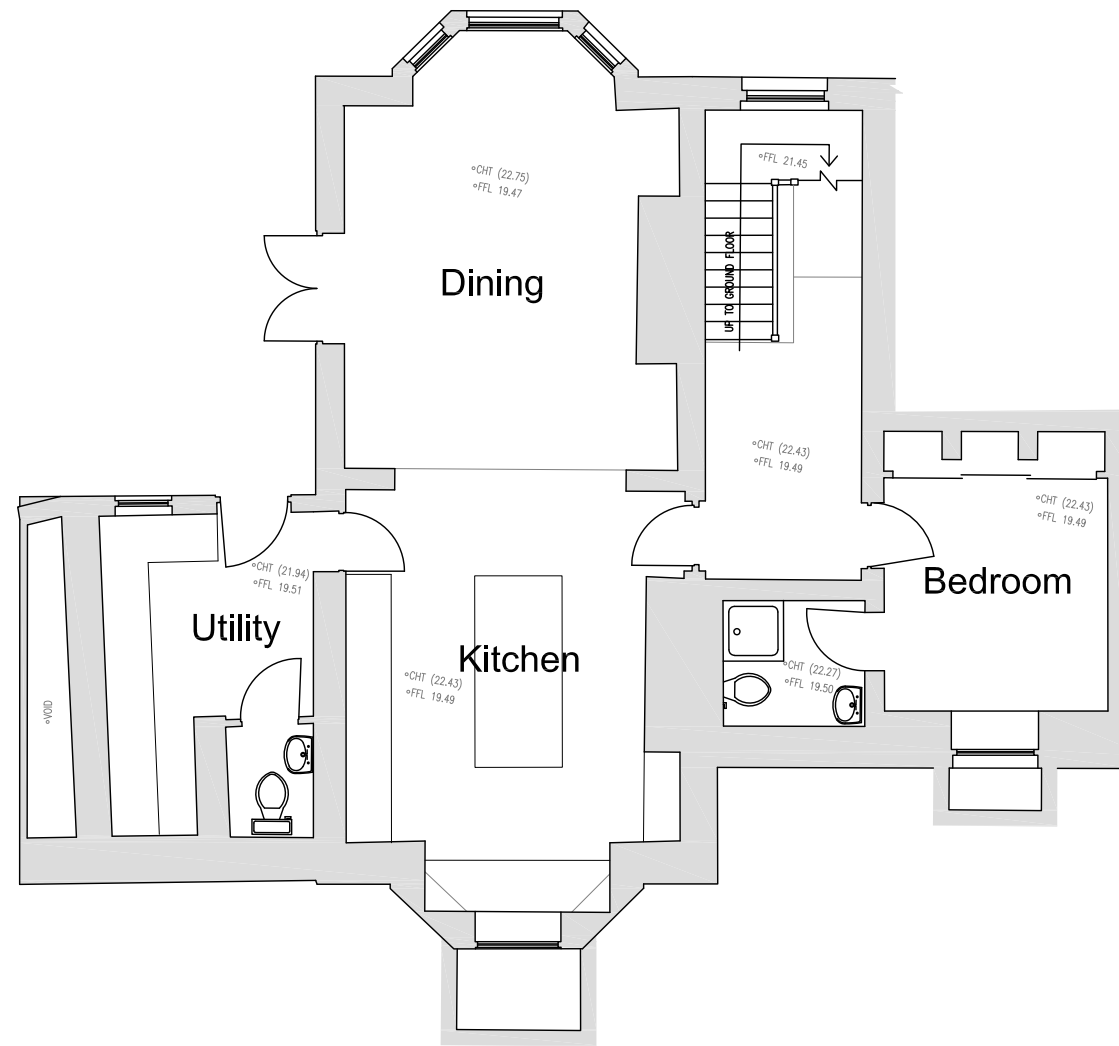

Existing Lower Ground Floor Plan

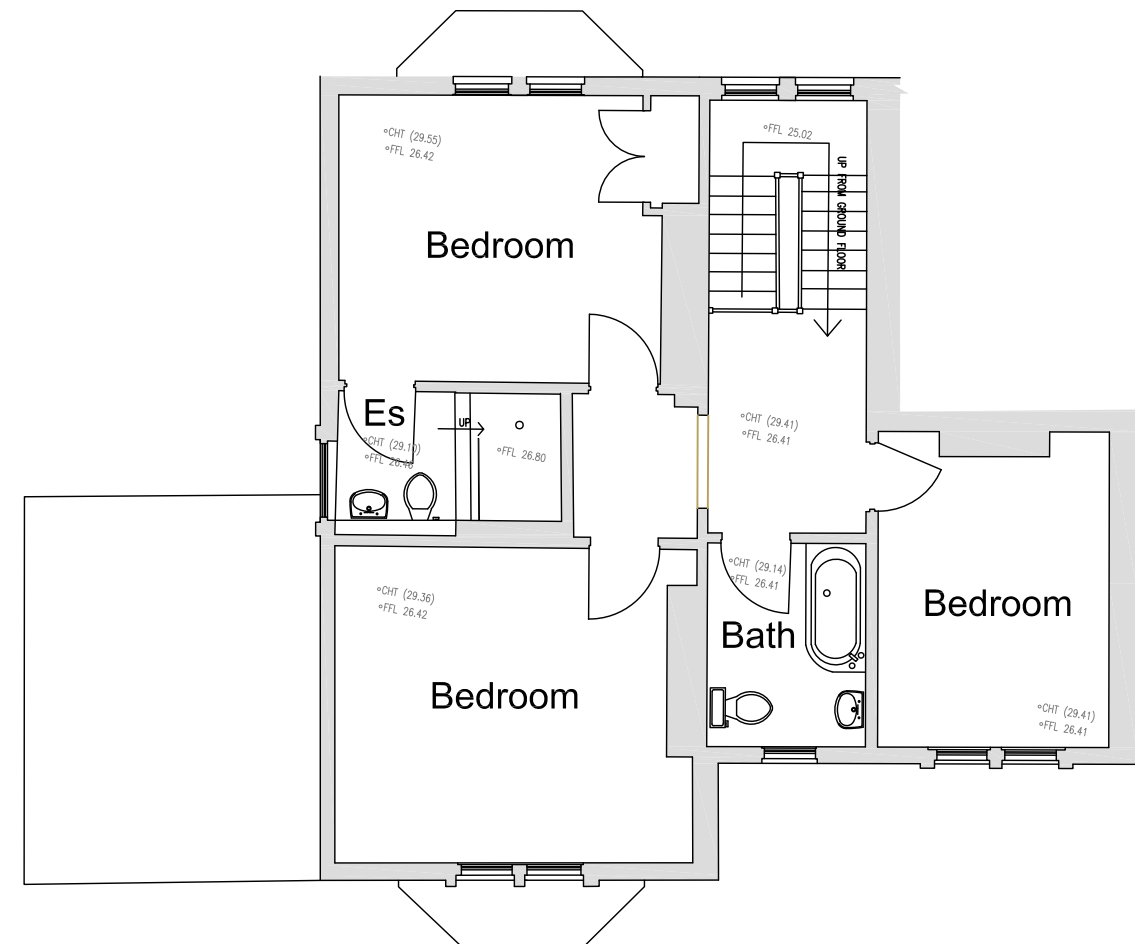


Existing First Floor Plan

ISSUE TYPE EXISTING DRAWINGS	SUN ORIENTATION	DRAWING EXISTING FLOOR PLANS	CLIENT ANDREW CRACKNELL	DRAWING NUMBER BR-2023-CRACKNELL-SU03	REV	SCALE 1: 100 @A3	DATE 16/08/2023
		PROJECT 10 HOUGH GREEN, CHESTER. CH4 8JG	<p style="text-align: center;">B R A R C H I T E C T U R E</p> <p style="text-align: center;">The Stables, Colwyn Road, Craigside, Llandudno. LL30 3AL T: 07789 175903 E: info@brarchitecture.com W: www.brarchitecture.com</p>				





Existing South Elevation

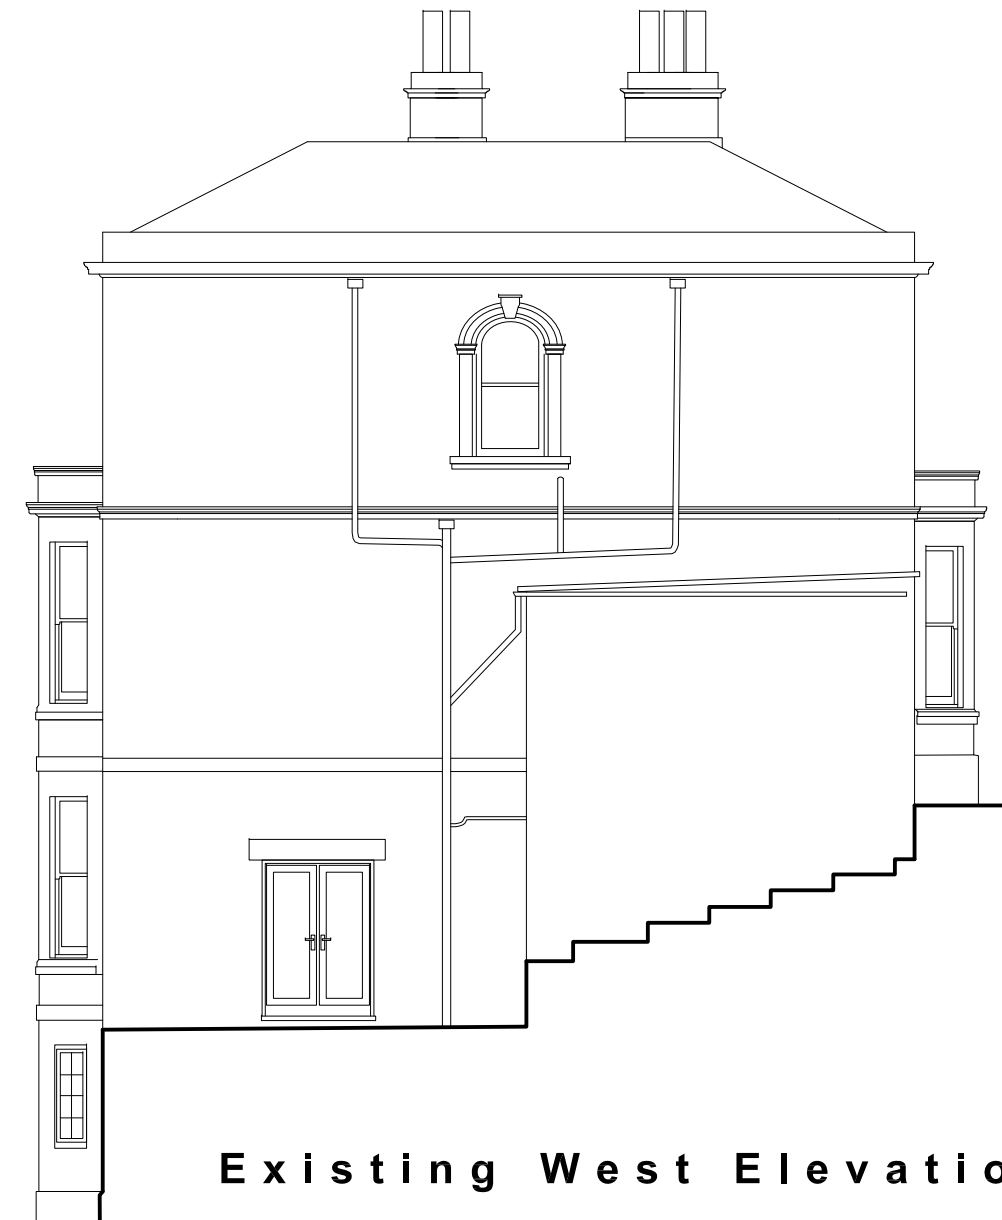

Existing West Elevation

Datum - 15m

Datum - 15m

Datum - 15m

ISSUE TYPE
EXISTING DRAWINGS

SUN ORIENTATION

DRAWING EXISTING ELEVATIONS
 PROJECT 10 HOUGH GREEN, CHESTER. CH4 8JG

CLIENT ANDREW CRACKNELL


DRAWING NUMBER	REV	SCALE	DATE
BR-2023-CRACKNELL-SU04		1: 100 @A3	16/08/2023

B R A R C H I T E C T U R E

The Stables, Colwyn Road, Craigside, Llandudno. LL30 3AL

T: 07789 175903 E: info@brarchitecture.com W: www.brarchitecture.com



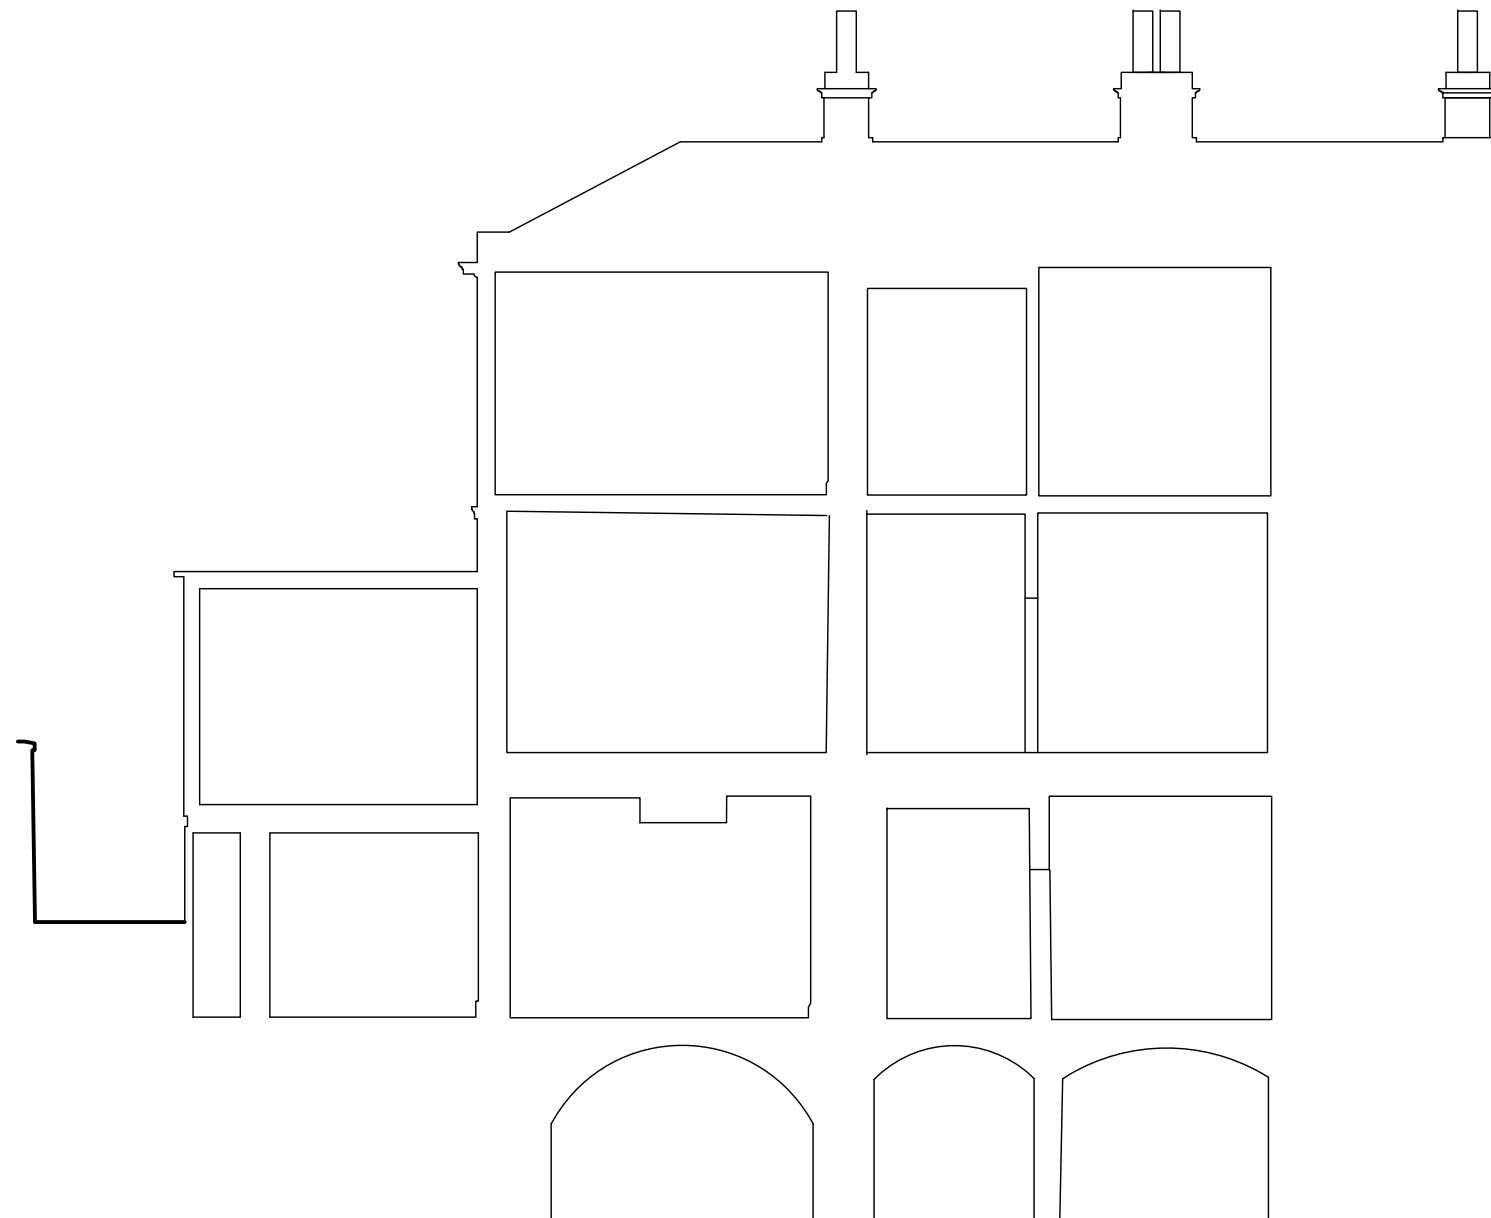

Datum - 15m


Datum - 15m



Datum - 15m

Datum - 15m

Existing Section 2

Existing North Elevation


ISSUE TYPE EXISTING DRAWINGS	SUN ORIENTATION	DRAWING EXISTING ELEVATION & SECTION	CLIENT ANDREW CRACKNELL	DRAWING NUMBER BR-2023-CRACKNELL-SU05	REV	SCALE 1: 100 @A3	DATE 16/08/2023	
		PROJECT 10 HOUGH GREEN, CHESTER. CH4 8JG	<p style="text-align: center;">B R A R C H I T E C T U R E</p> <p style="text-align: center;">The Stables, Colwyn Road, Craigside, Llandudno. LL30 3AL T: 07789 175903 E: info@brarchitecture.com W: www.brarchitecture.com</p>					

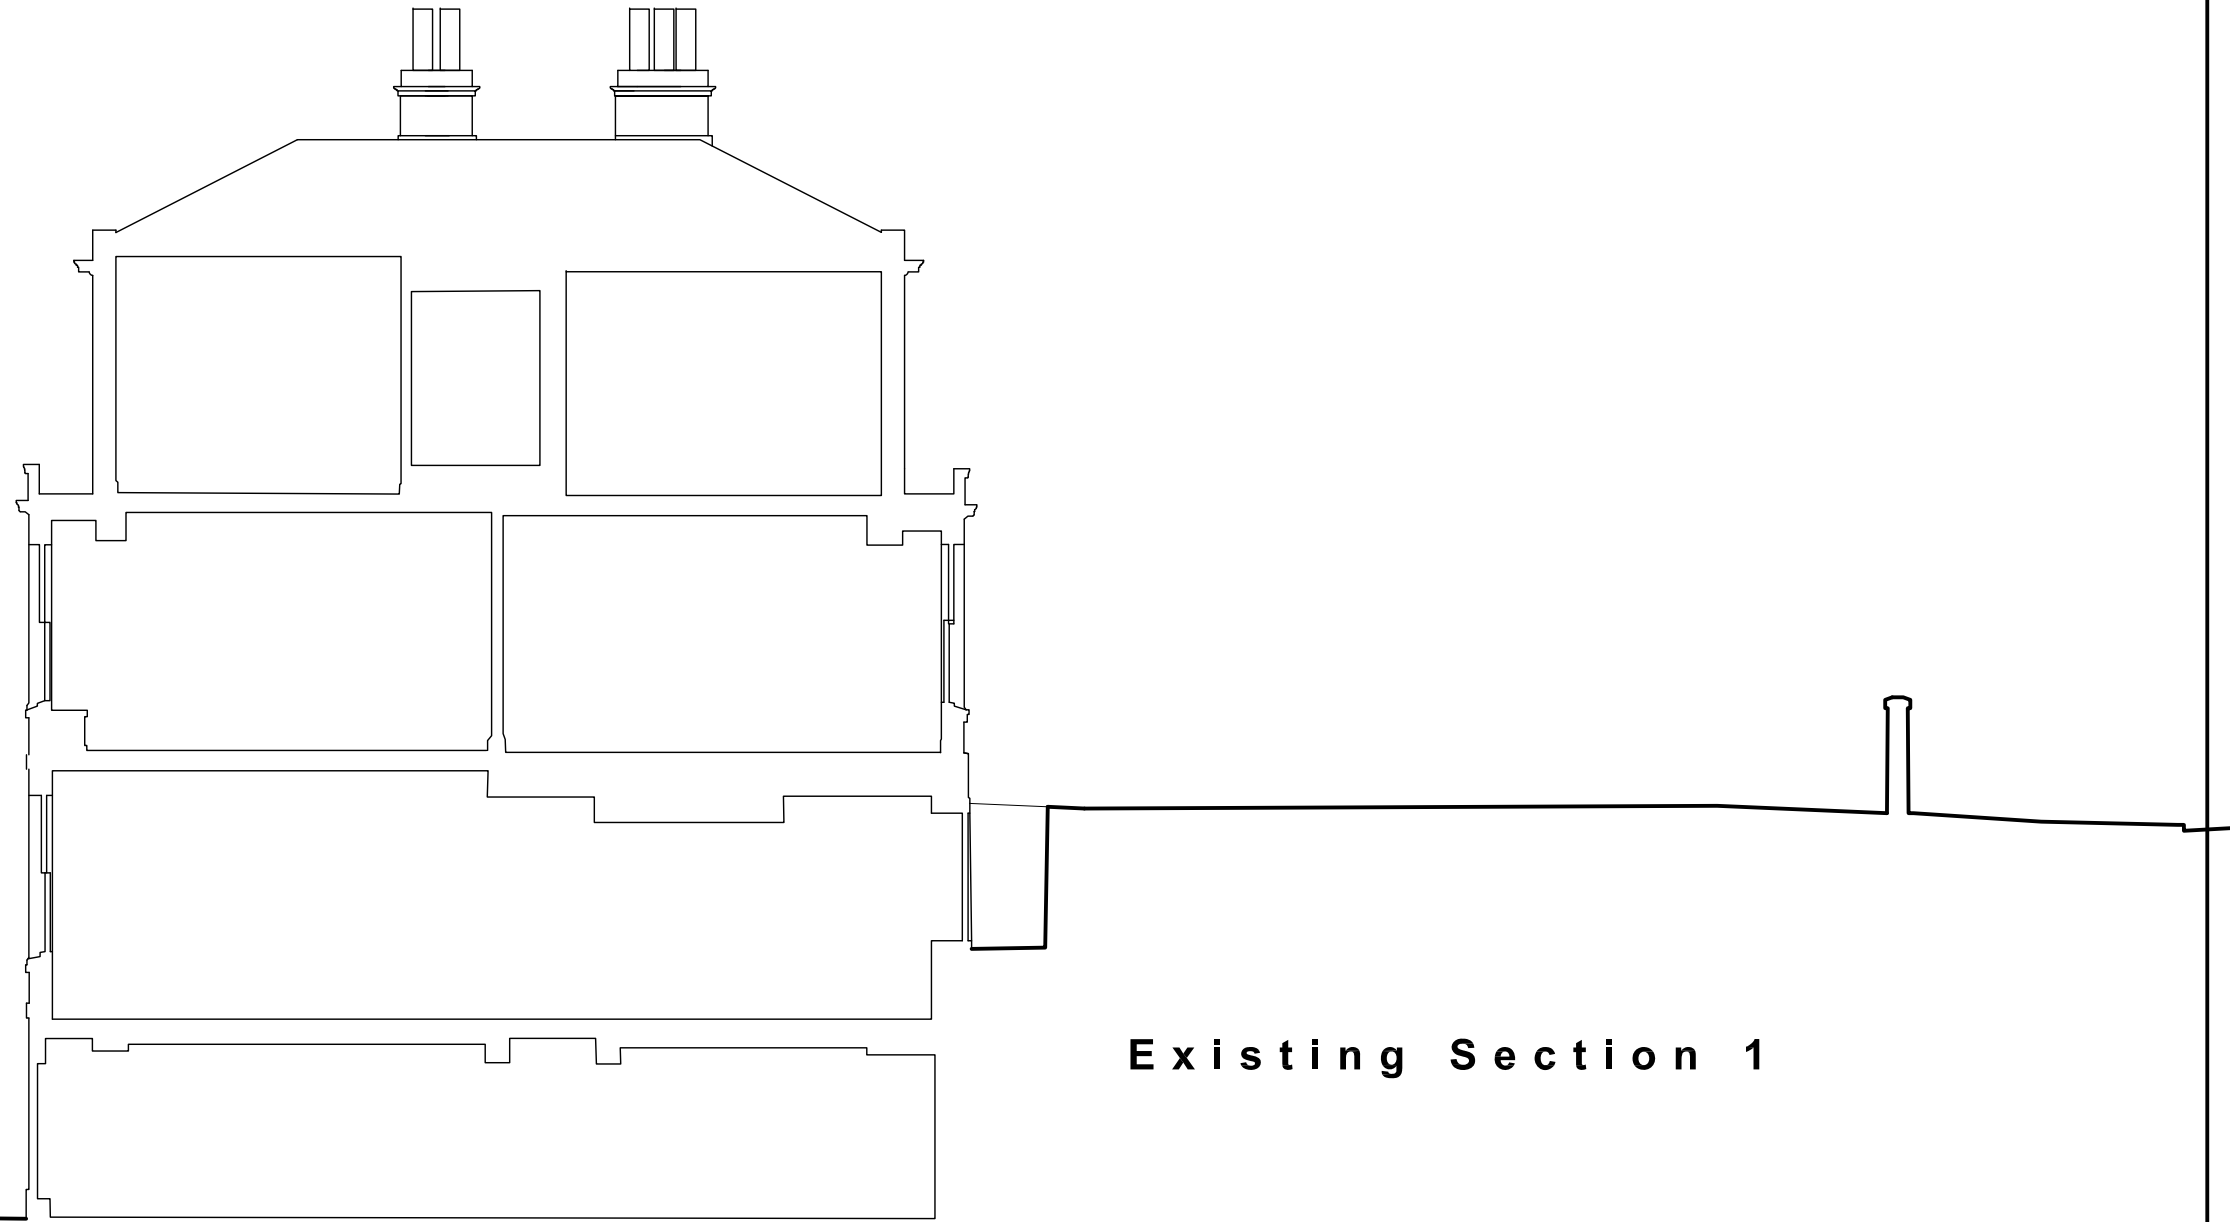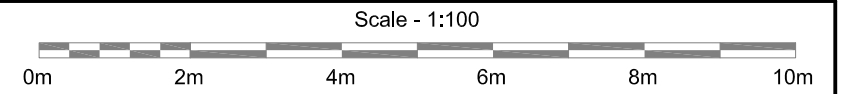

Existing Section 1

Datum - 15m

Datum - 15m

ISSUE TYPE EXISTING DRAWINGS	SUN ORIENTATION	DRAWING EXISTING SECTION	CLIENT ANDREW CRACKNELL	DRAWING NUMBER BR-2023-CRACKNELL-SU06	REV	SCALE 1: 100 @A3	DATE 16/08/2023	
		PROJECT 10 HOUGH GREEN, CHESTER. CH4 8JG	<p style="text-align: center;">B R A R C H I T E C T U R E</p> <p>The Stables, Colwyn Road, Craigside, Llandudno. LL30 3AL T: 07789 175903 E: info@brarchitecture.com W: www.brarchitecture.com</p>					