

Notes:
 Do Not Scale. Use only figured dimensions.
 All dimensions to be checked on site prior to construction.
 Any discrepancies to be notified to the architect.
 All Copyright Reserved to **Haskins Designs Ltd**




FRONT ELEVATION





SIDE ELEVATION




REAR ELEVATION

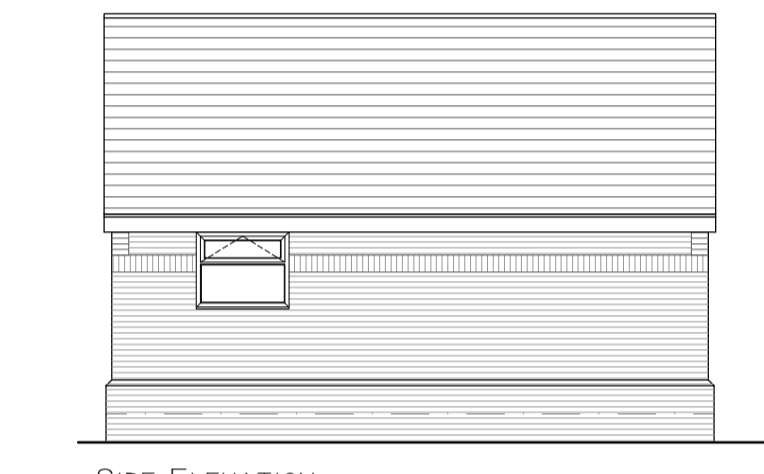


SIDE ELEVATION

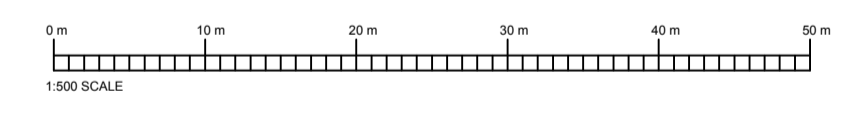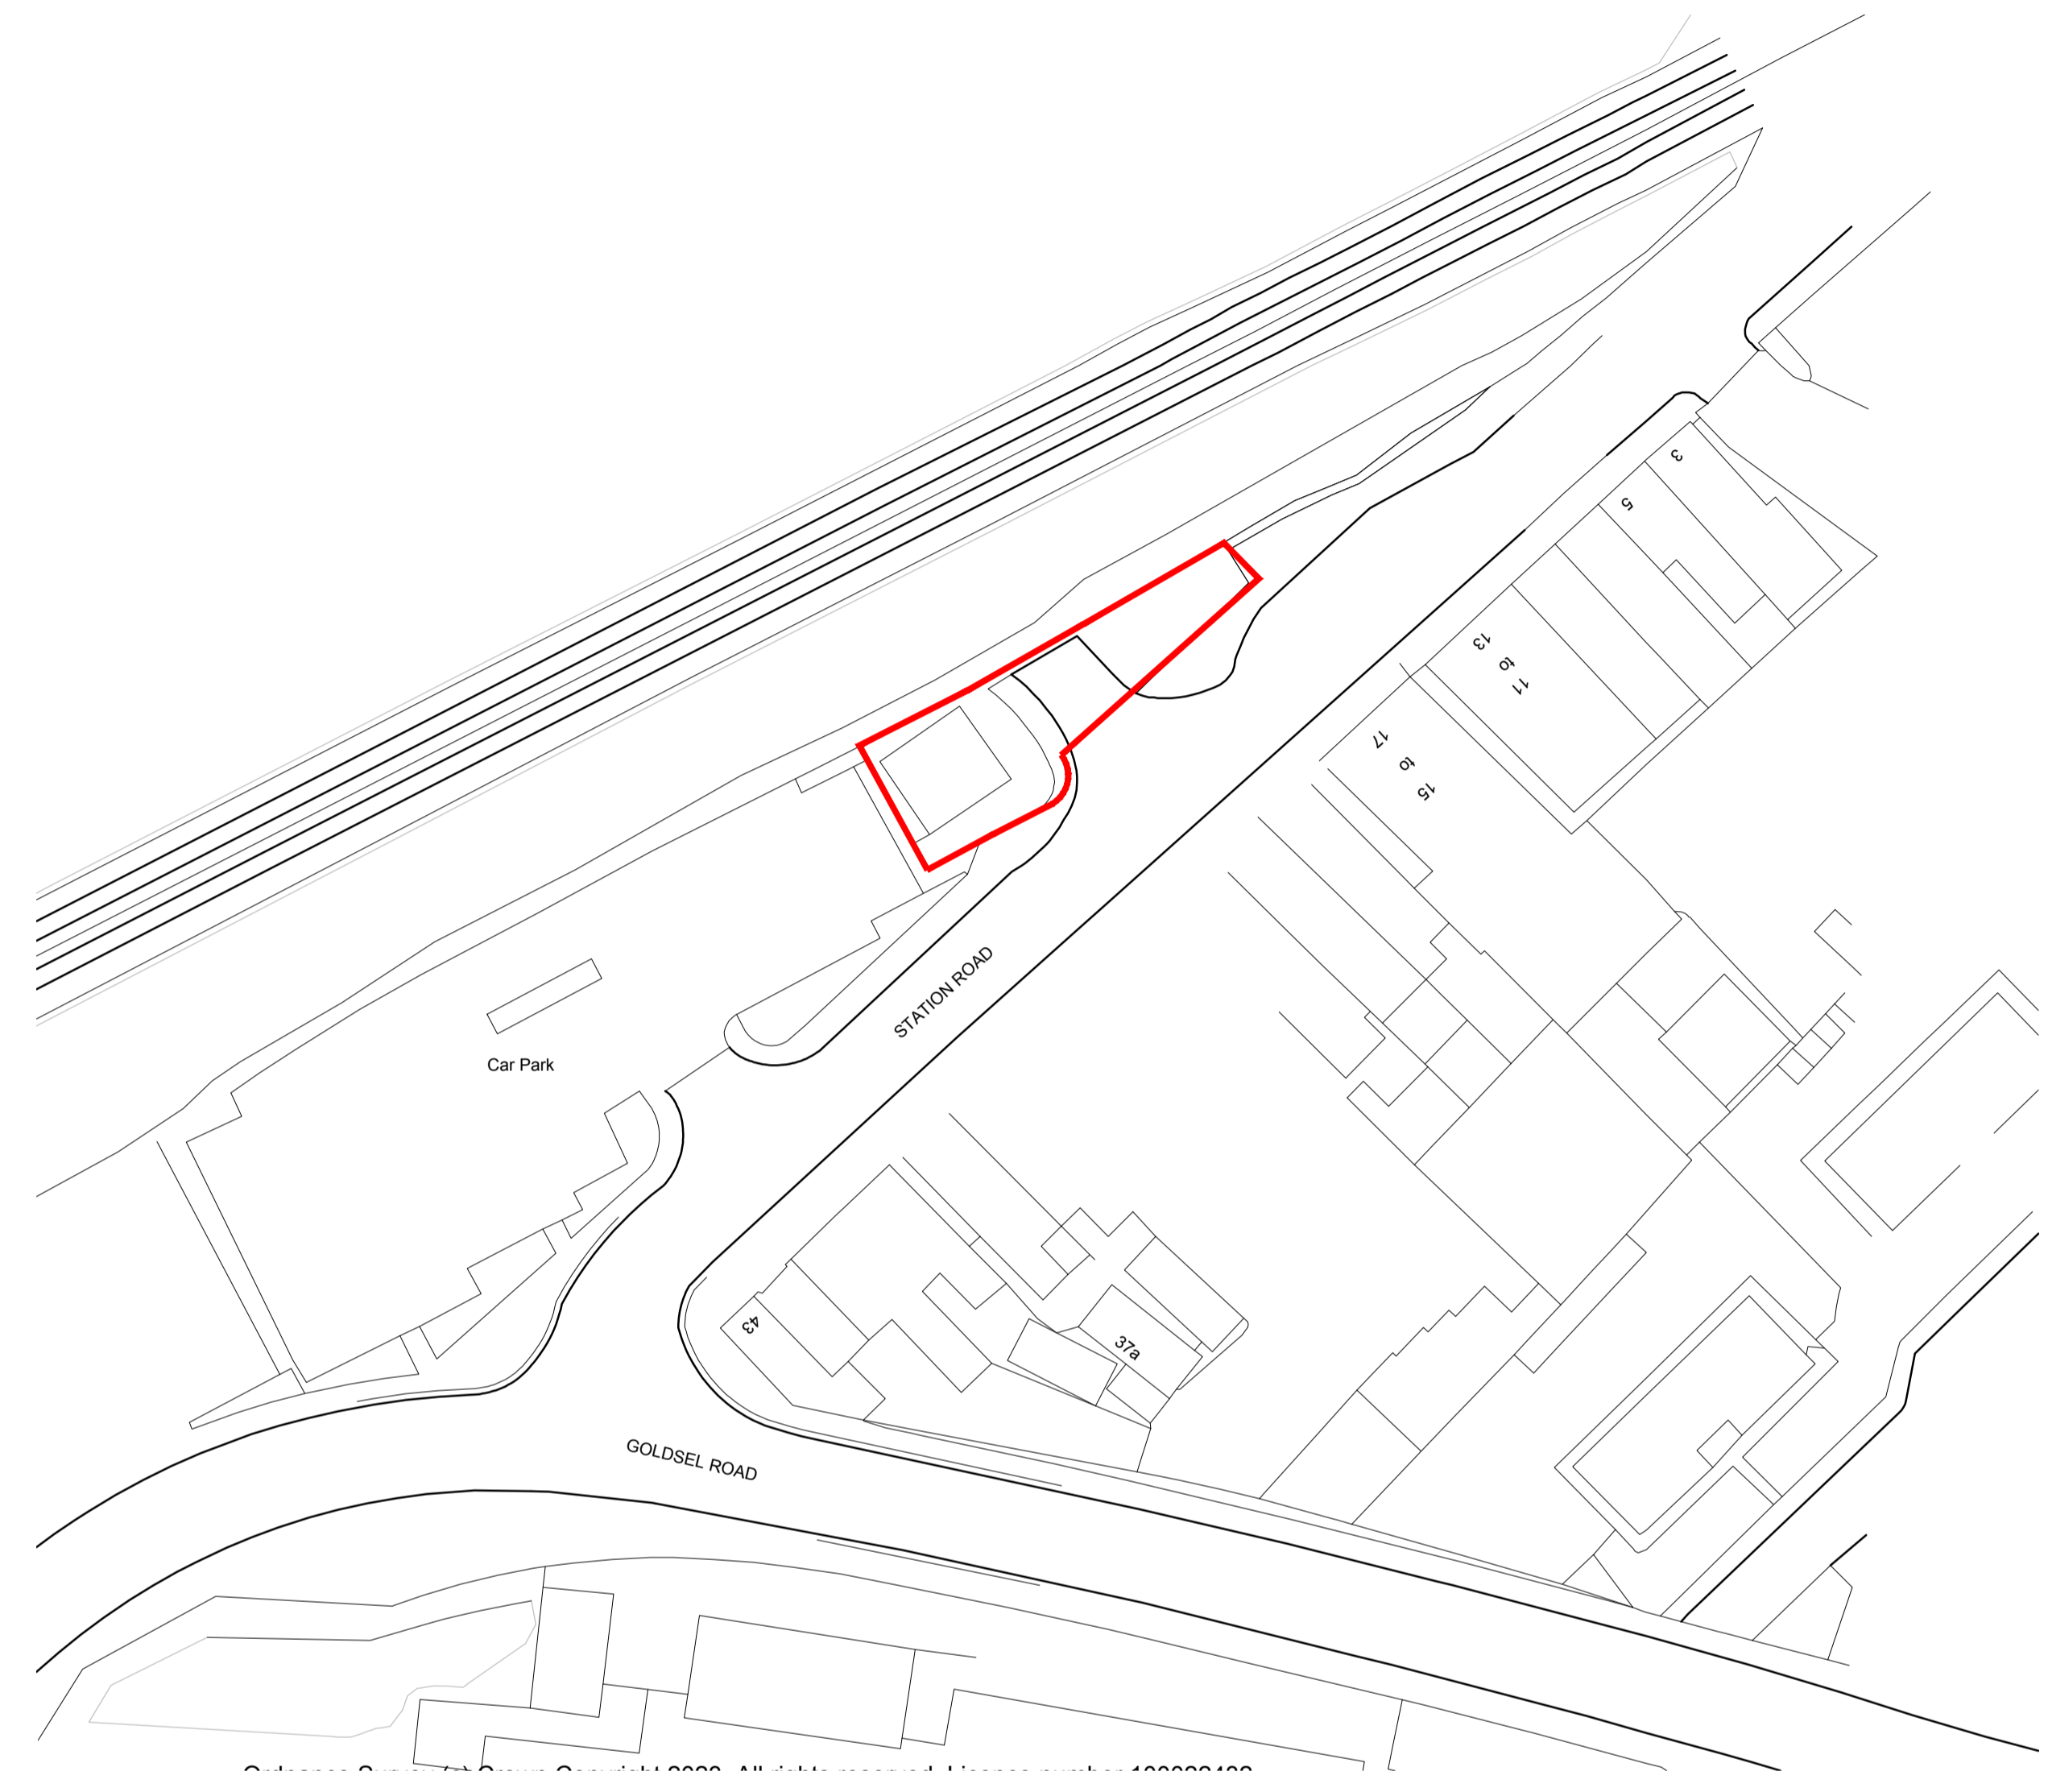

BLOCK PLAN SCALE 1:1250

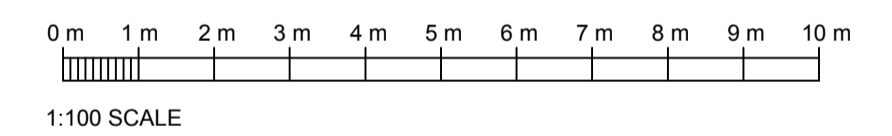

1:100 SCALE

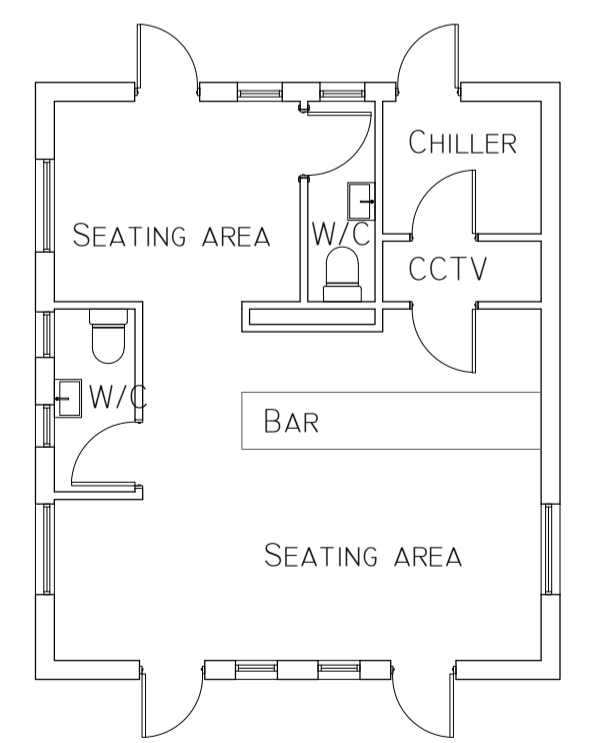

GROUND FLOOR PLAN

PLANNING

Client
David Miller

Project
Cotton Mill Micro Pub
10 Station Road
Swanley
BR8 8ET



Title
Existing floor plans
Elevations
Site Plan

Project No.
243

Scale
As shown @ A1

Drawn
MH

Check
JH

Drawing No.
243PD-01

Revision
A

Date
SEP 23

Rev	Date	Comments
A	11.23	Details added to side elevations roof