



Ground Floor Plan 1:50

Garden

Laneside, Drakes Avenue, Sidford, EX10 9QY

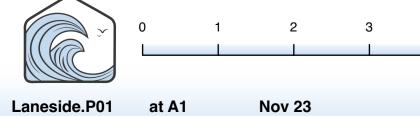

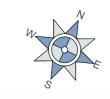


4

Scale 1:50

Site Boundary

Drawing Name Proposed Plans/Elevations

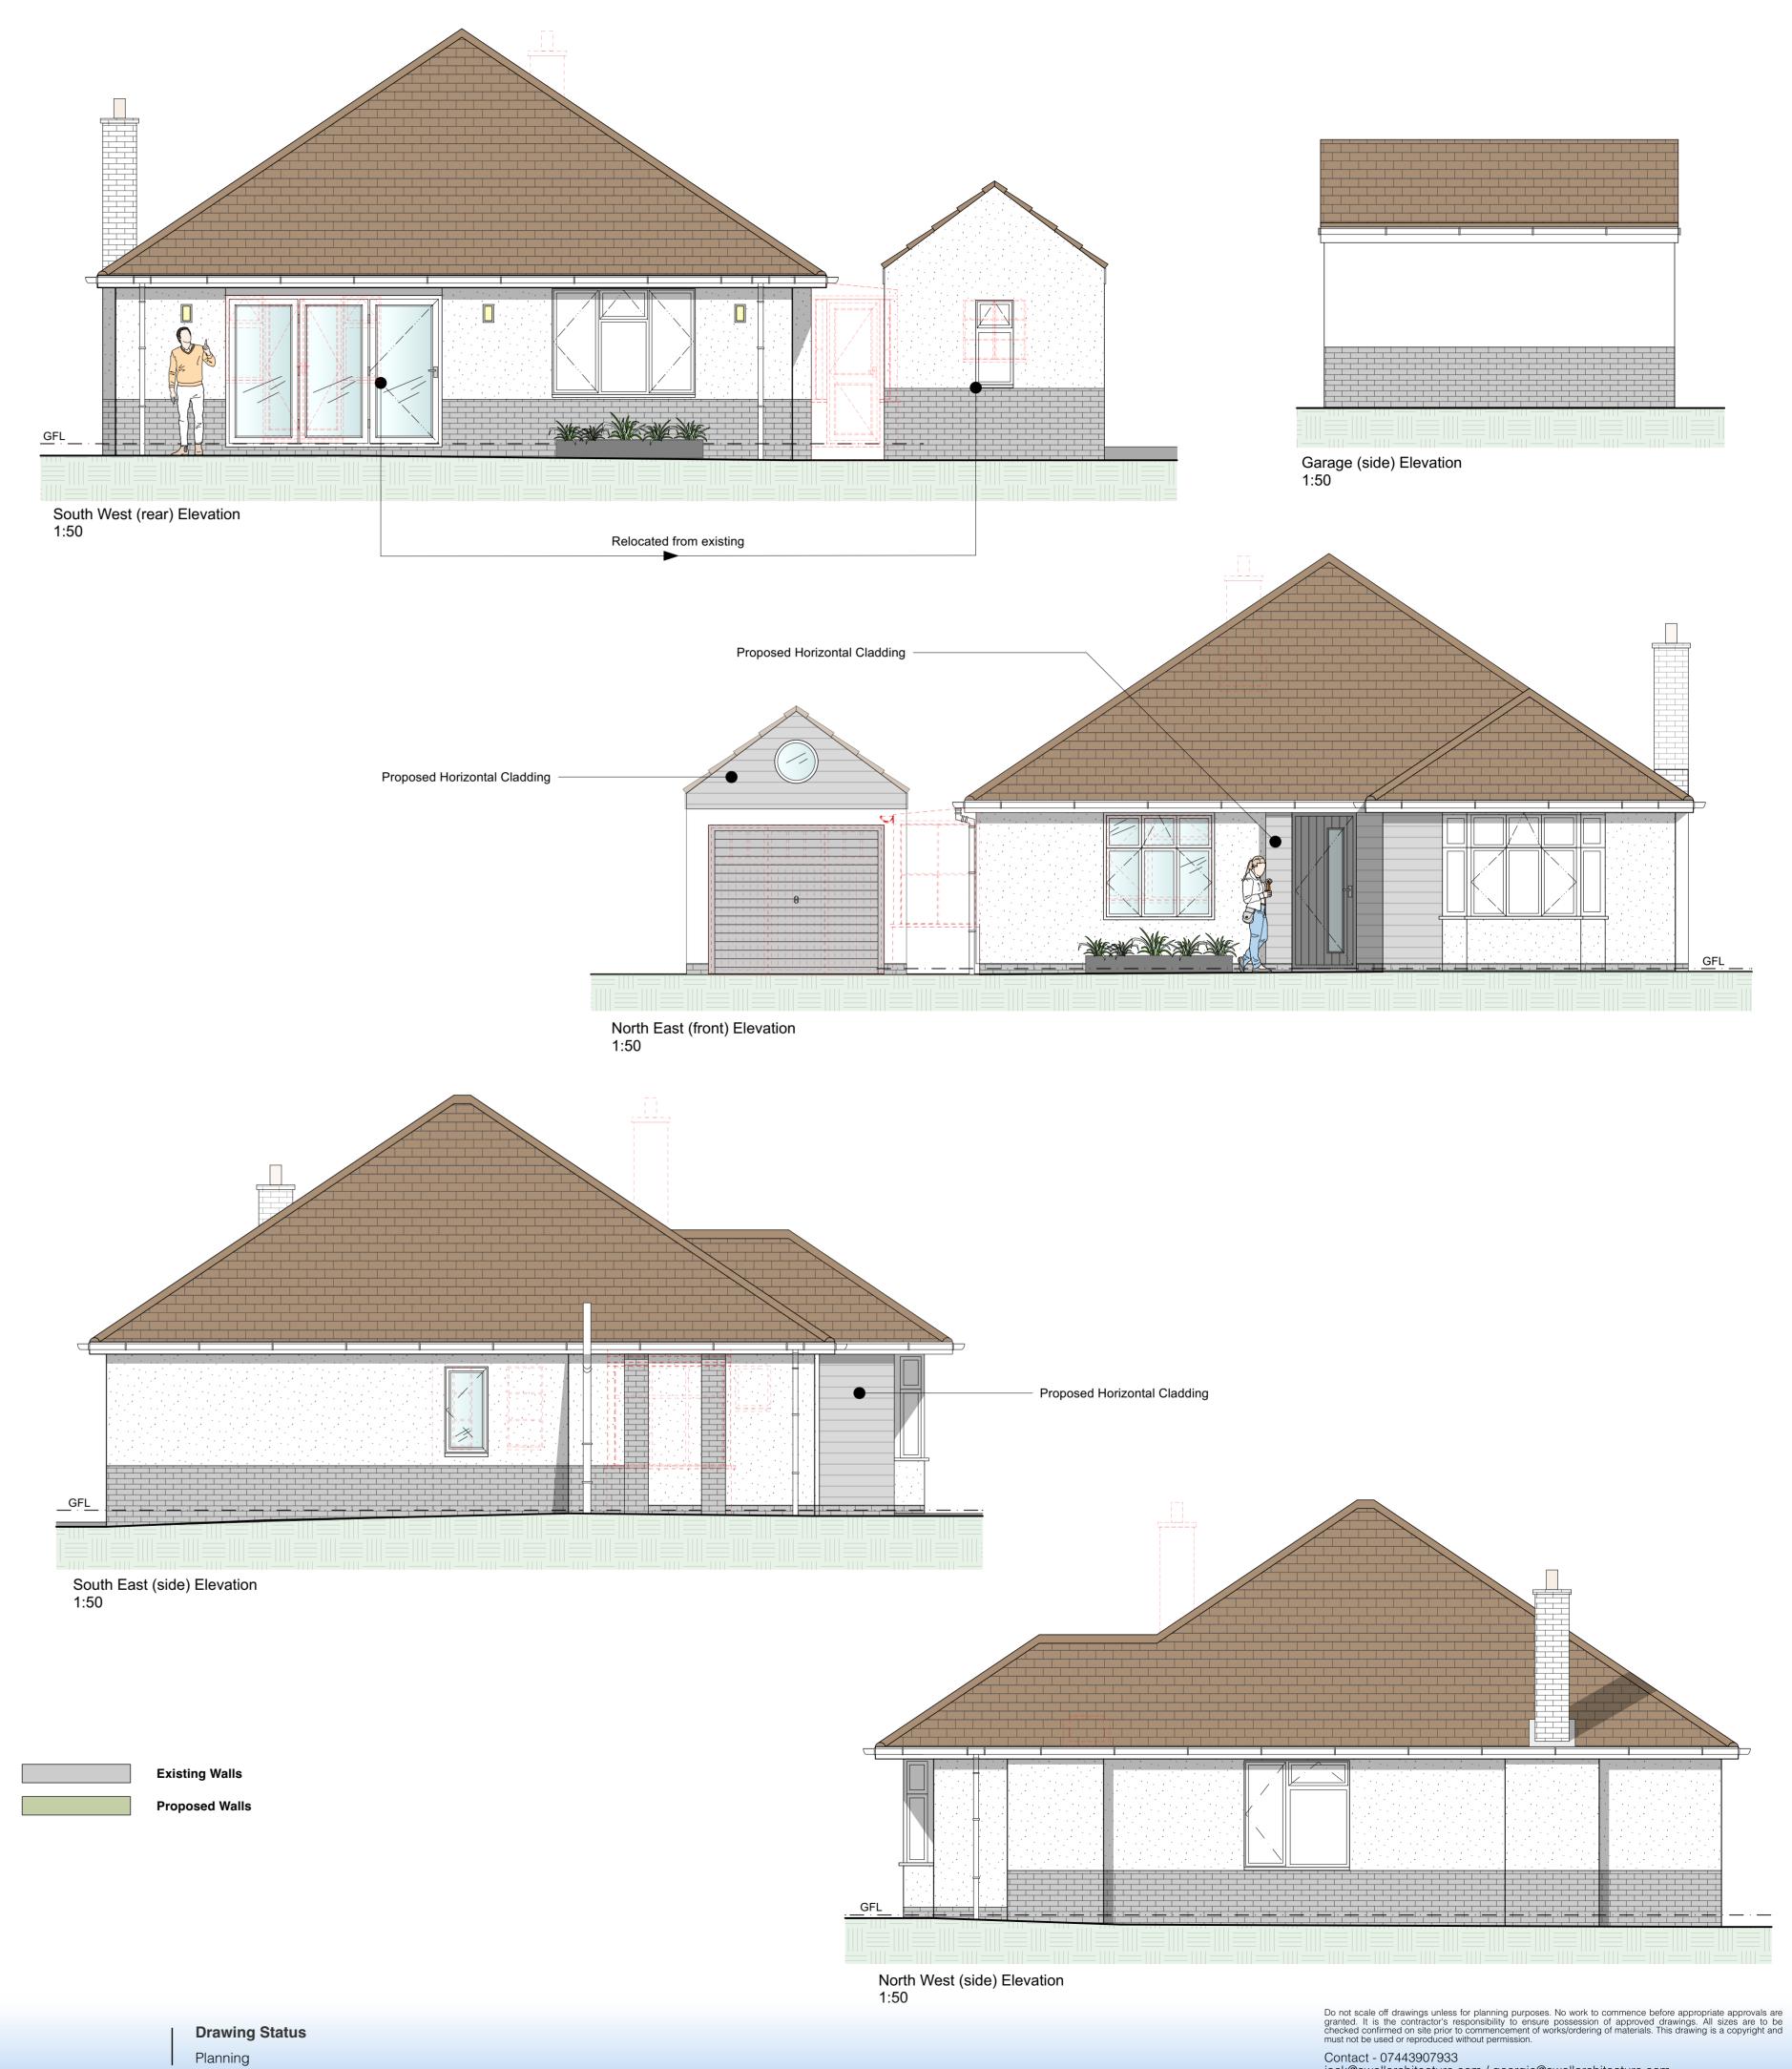

Revision

Contact - 07443907933 jack@swellarchitecture.com / georgie@swellarchitecture.com