


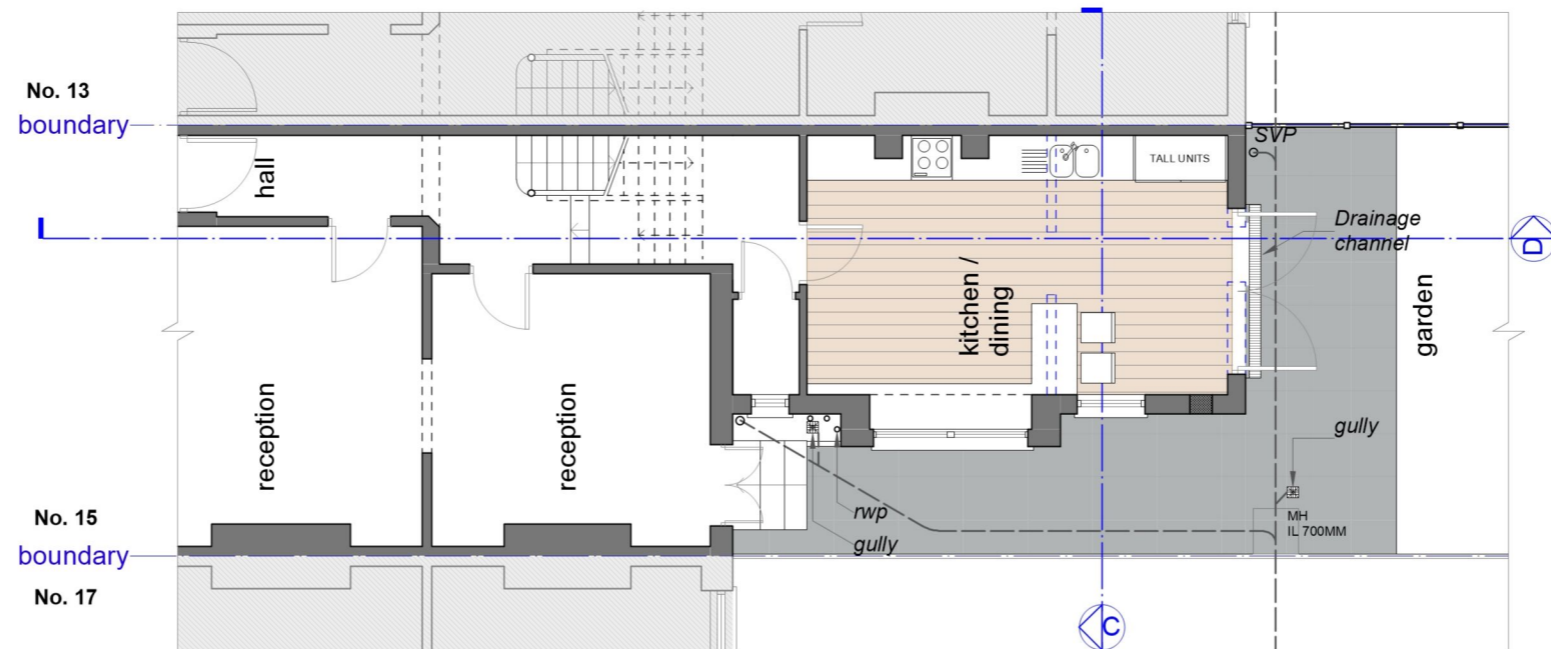



**KEY**

-  DENOTES WALL / STRUCTURE DEMOLISHED
-  DENOTES EXISTING WALL / STRUCTURE
-  DENOTES NEW WALL / STRUCTURE

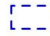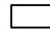


**GROUND FLOOR**

Scale 1:100

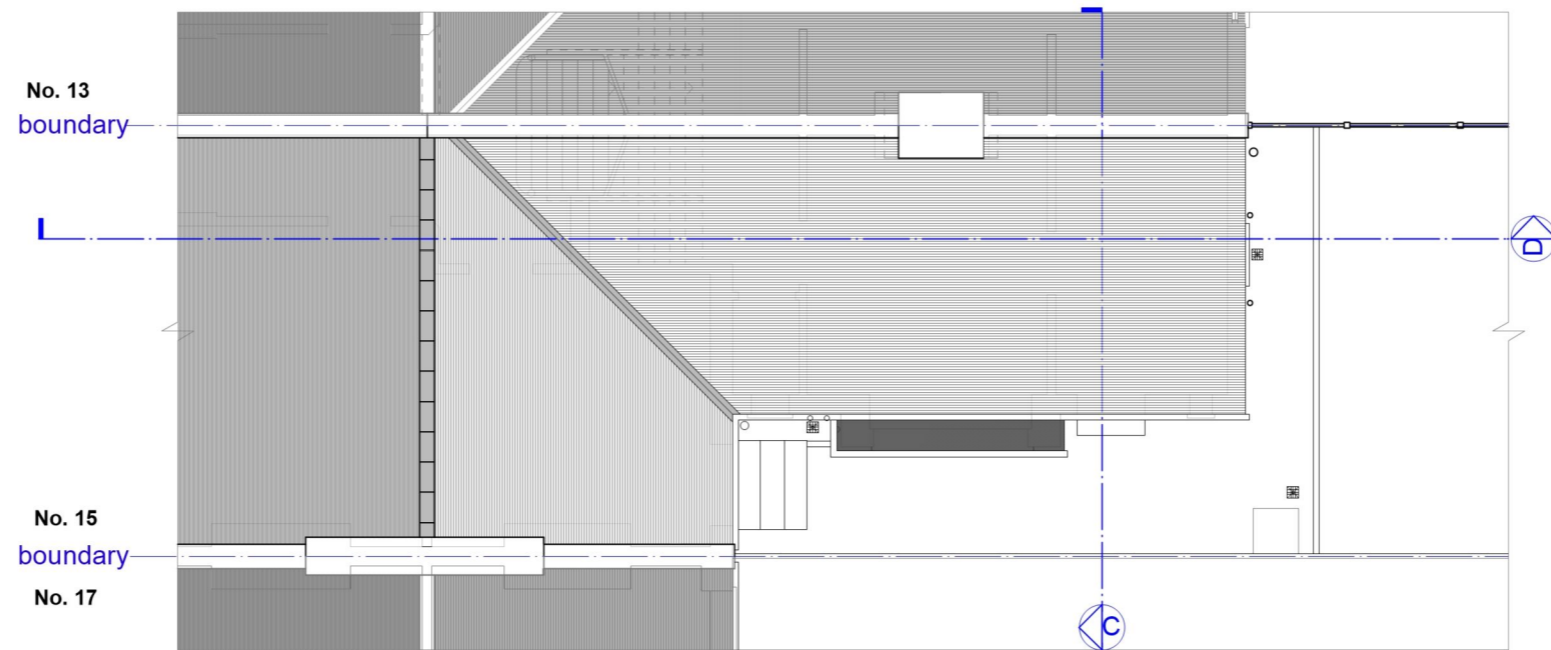

**ROOF PLAN**

Scale 1:100

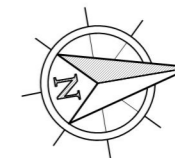

81 Hurstbourne Road  
London SE23 2AQ  
t: 07806523803  
e: info@riosurveys.co.uk

Job No. RB1030  
Dwg No. 04  
Rev B  
Contractors must check all dimensions from site. This drawing is copyright © 2023

Drawing: GROUND FLOOR & ROOF PLAN AS PROPOSED  
Scale: 1:100 (A3)  
Date: October 2023

Project: 15 Downton Avenue SW2 3TU  
Client: