



North elevation



East elevation

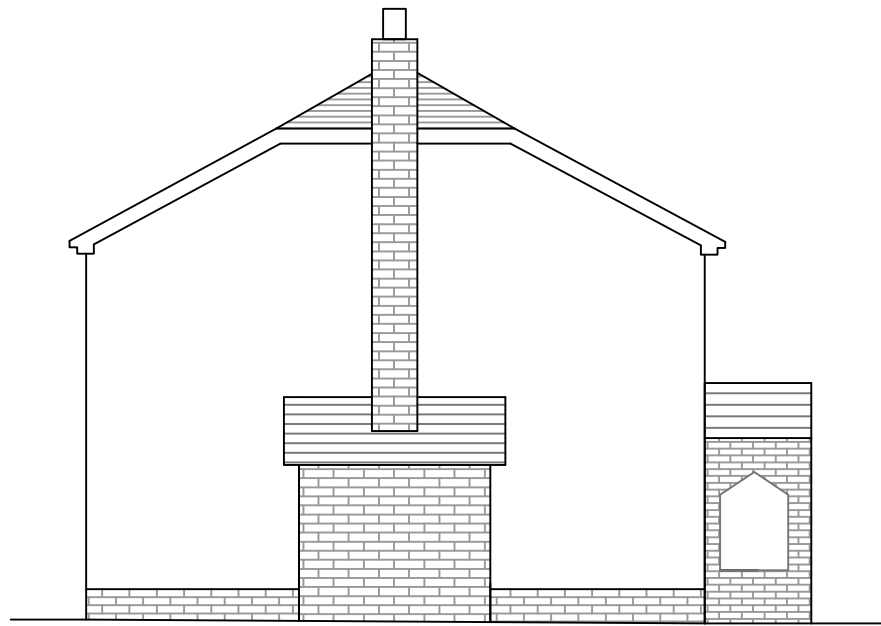

South elevation

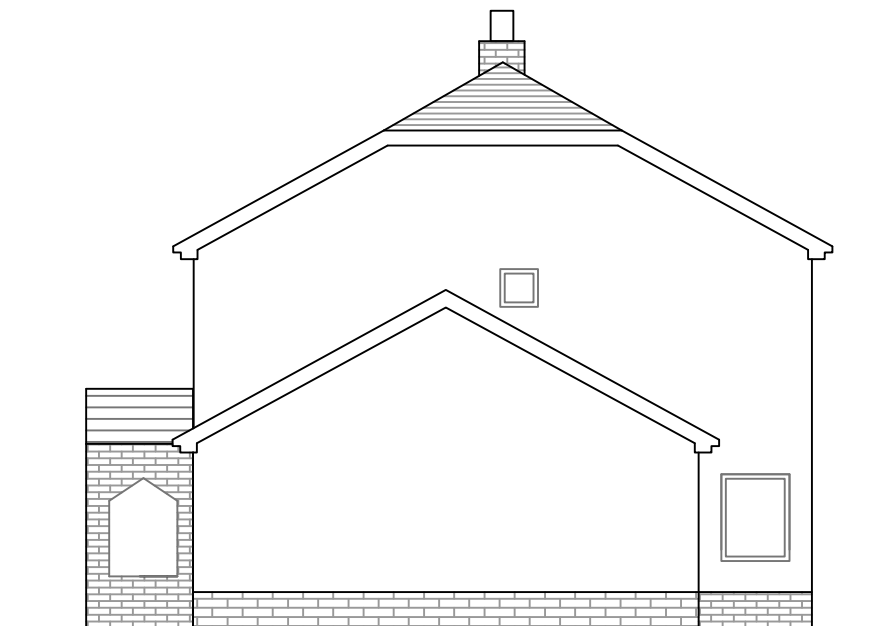

West elevation



1:100

Acorn
RURAL PROPERTY CONSULTANTS

1b Oaklands Court, Tiverton Business Park,
Tiverton, Devon, EX16 6TG
T: 01884 212380

Client
Mr & Mrs Bolt

Site
Havana House
Cadeleigh
Tiverton
EX16 8HT

Project
Certificate of lawfulness for dwelling
(use class C3) with unrestricted
occupancy - dwelling free from the
encumbrance of the planning
conditions attached to planning
permission 4/12/90/610

Title
Existing dwelling elevations

Drawing No. ARPC7 Issue:

Scale 1:100 (A3)

30 March 2023

Copyright Acorn Rural Property Consultants 2023
E&O.E
For submission with planning application.