

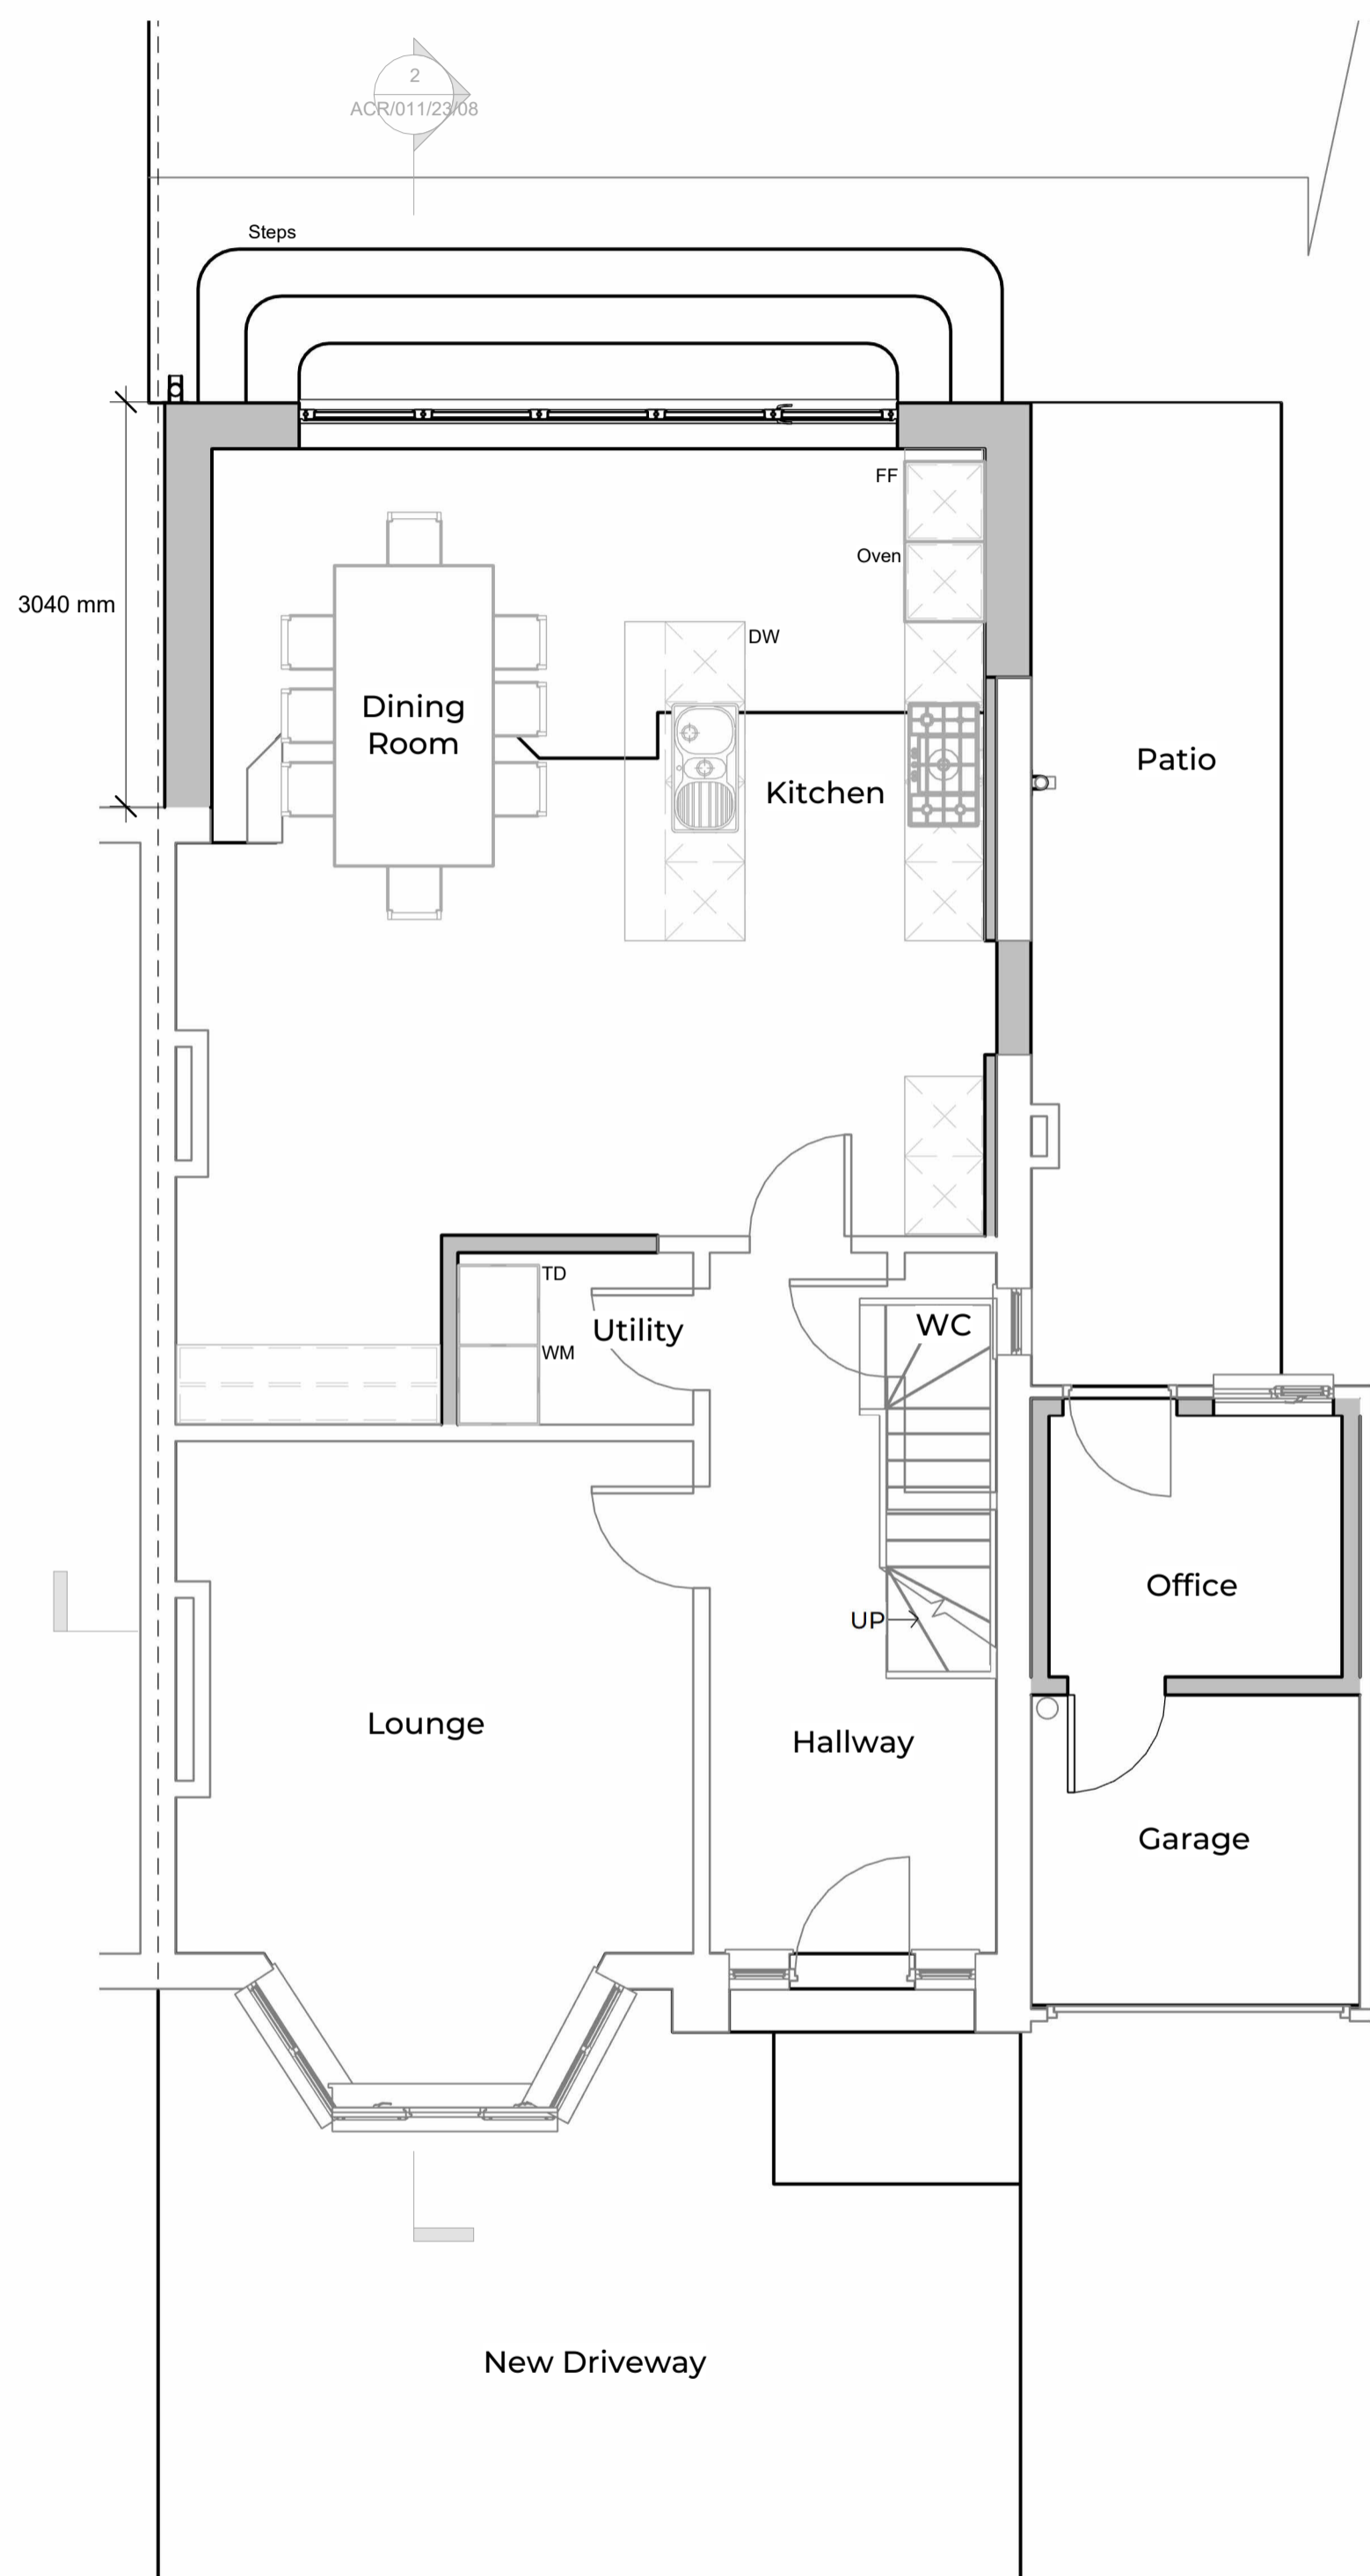


Notes:


1. THE COPYRIGHT OF THIS DRAWING IS VESTED IN ARCHEVOLVE AND IT MAY NOT BE REPRODUCED IN WHOLE OR PART OR USED FOR THE MANUFACTURE OF ANY ARTICLE WITHOUT THE EXPRESS PERMISSION OF THE COPYRIGHT HOLDERS.
2. WORK TO FIGURED DIMENSIONS ONLY.
3. THIS DRAWING IS TO BE READ IN CONJUNCTION WITH ALL RELEVANT ARCHITECT'S, SERVICE ENGINEER'S AND ARCHEVOLVE AND SPECIFICATIONS.

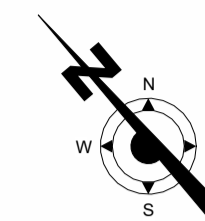

Proposed Ground Floor Plan
1:50

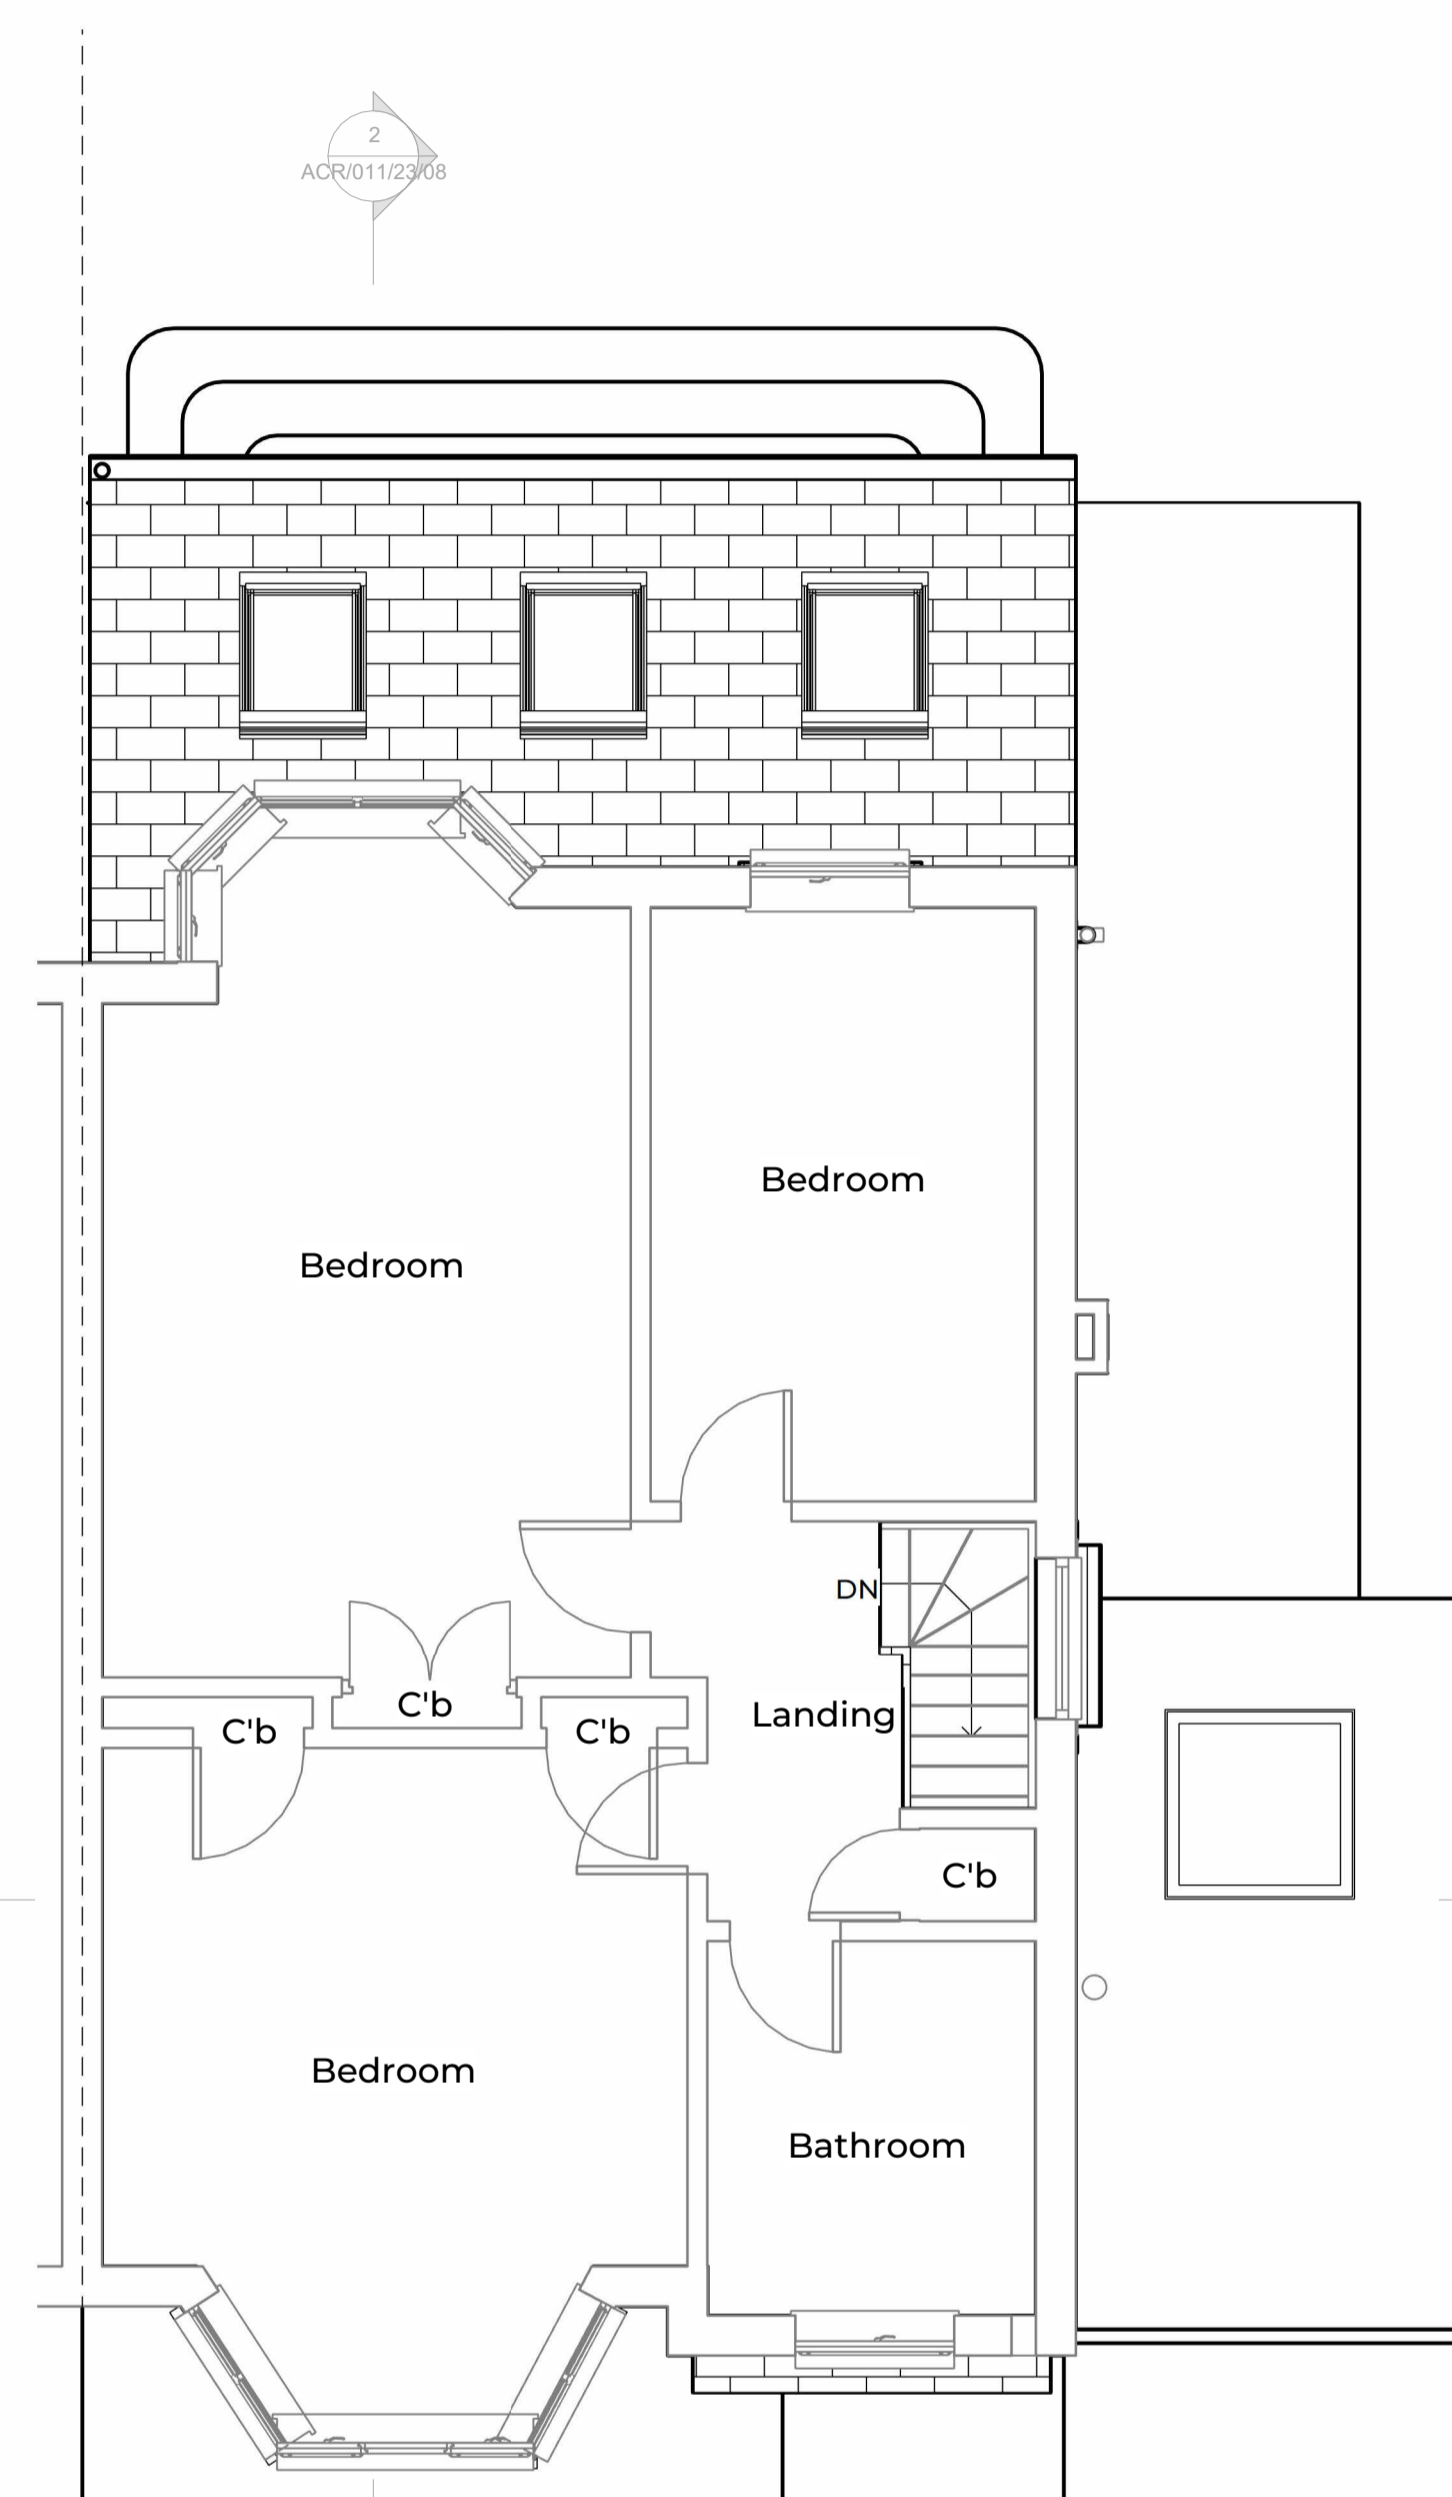

Proposed First Floor Plan
1:50

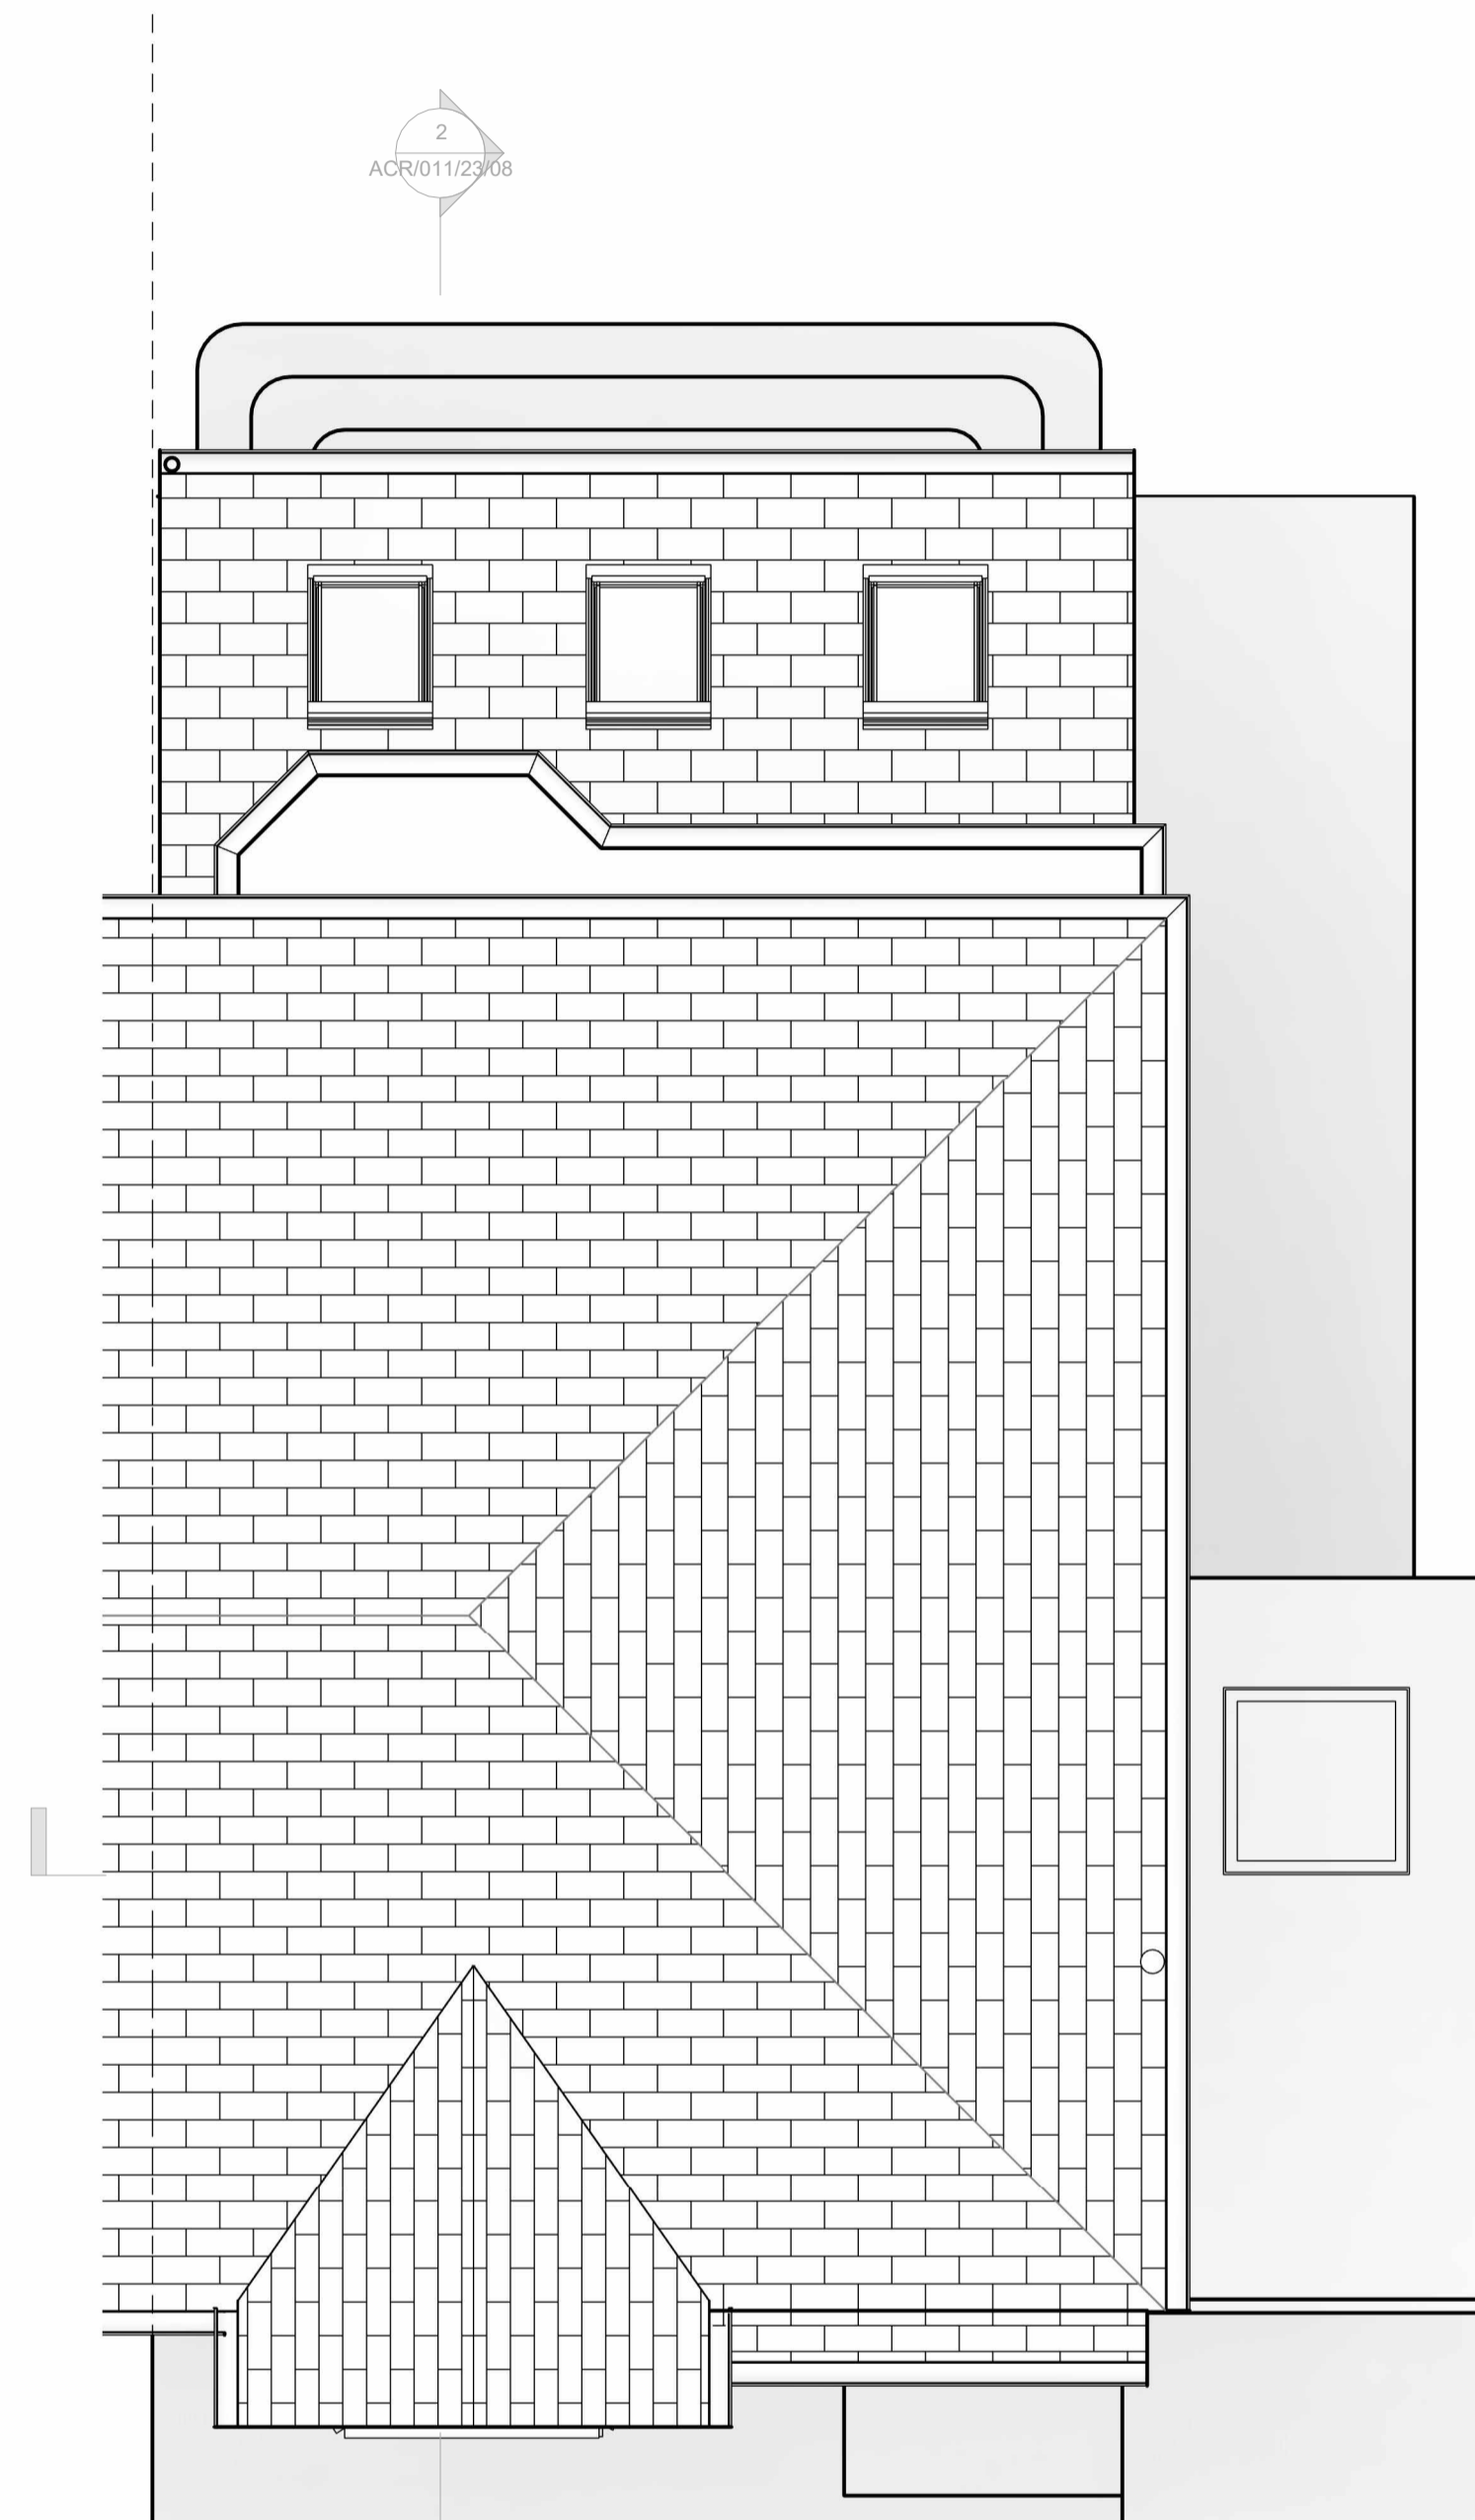

Proposed Roof Plan
1:50

Revision Number	Revision Description	Issued by	Revision Date
DATE:	STATUS:	SHEET SIZE:	
07/10/23	PLANNING ISSUE	A1	
SCALE:	DRAWN:	CHECKED:	
1:50	AP	AP	

CLIENT: Mr T Eke
183 Nevill Road
Hove
BN3 7QN

SITE ADDRESS:

DRAWING: **Single Storey Rear Extension**

TITLE: **Proposed Floor Plans**

PROJECT NO: NEVILL RD
DRAWING NO: ACR/011/23/06
REVISION:



ARCHEVOLVE

✉ // design@archevolve.co.uk

🌐 // www.archevolve.co.uk

☎ // 07830 325566

