

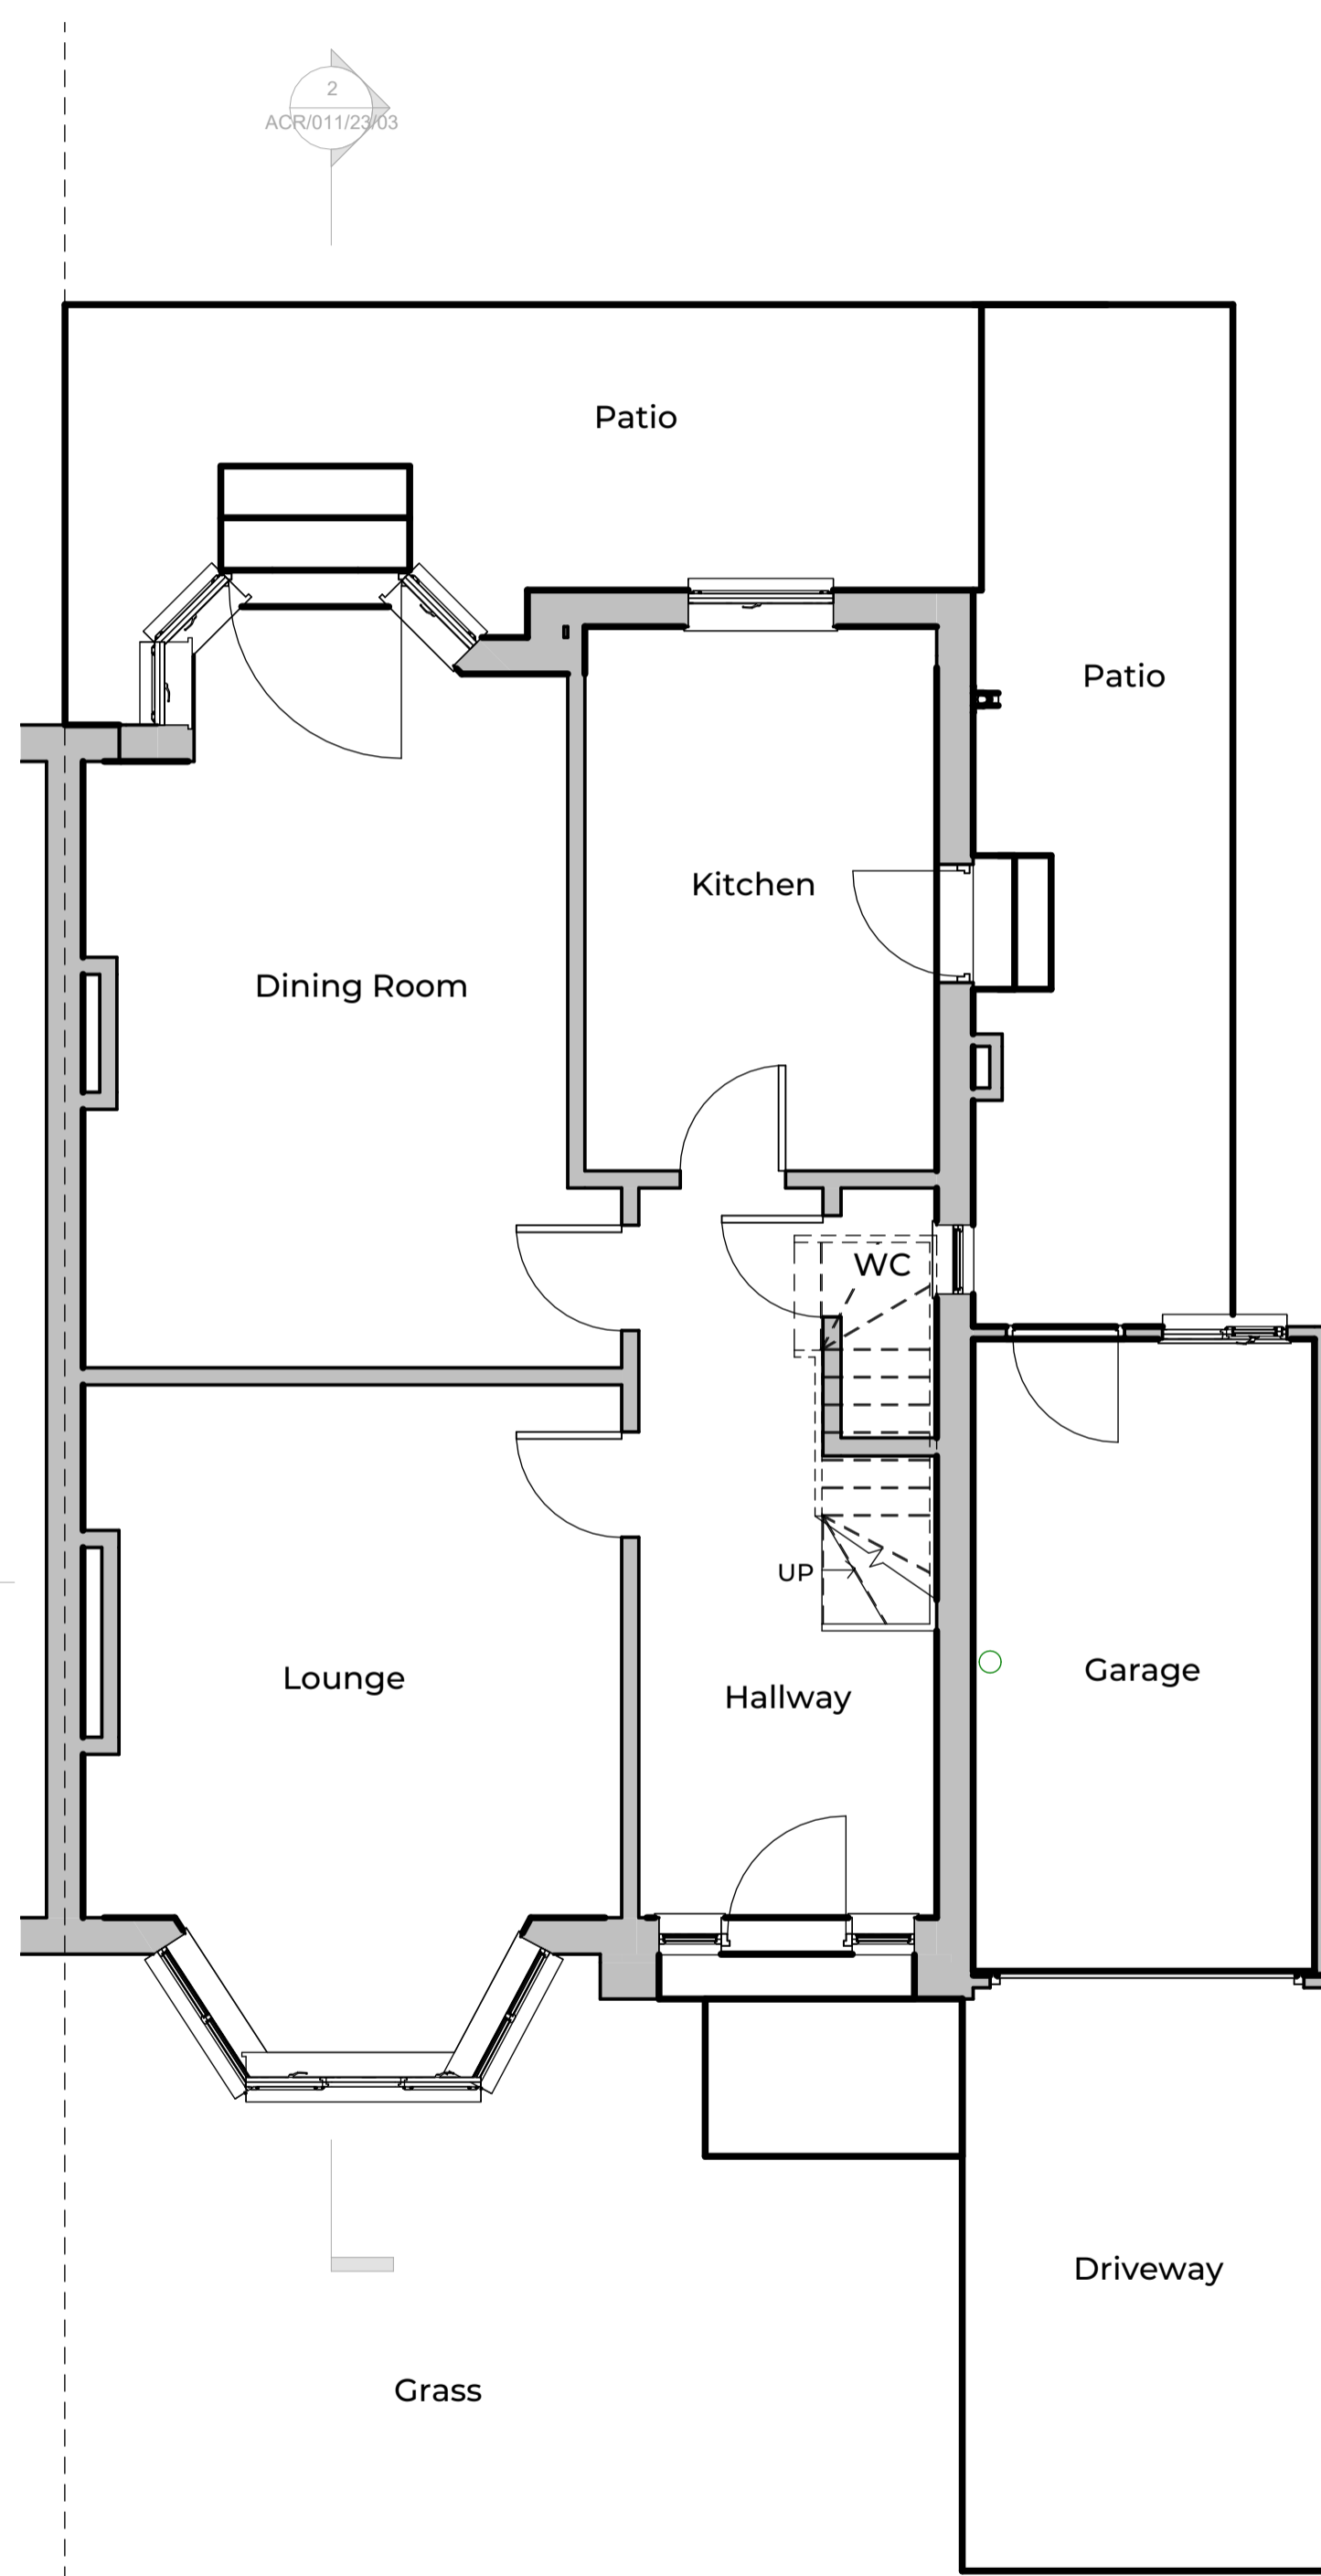


Notes:


1. THE COPYRIGHT OF THIS DRAWING IS VESTED IN ARCHEVOLVE AND IT MAY NOT BE REPRODUCED IN WHOLE OR PART OR USED FOR THE MANUFACTURE OF ANY ARTICLE WITHOUT THE EXPRESS PERMISSION OF THE COPYRIGHT HOLDERS.
2. WORK TO FIGURED DIMENSIONS ONLY.
3. THIS DRAWING IS TO BE READ IN CONJUNCTION WITH ALL RELEVANT ARCHITECT'S, SERVICE ENGINEER'S AND ARCHEVOLVE AND SPECIFICATIONS.

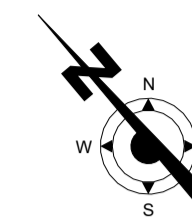

**Ground Floor Plan**  
1:50

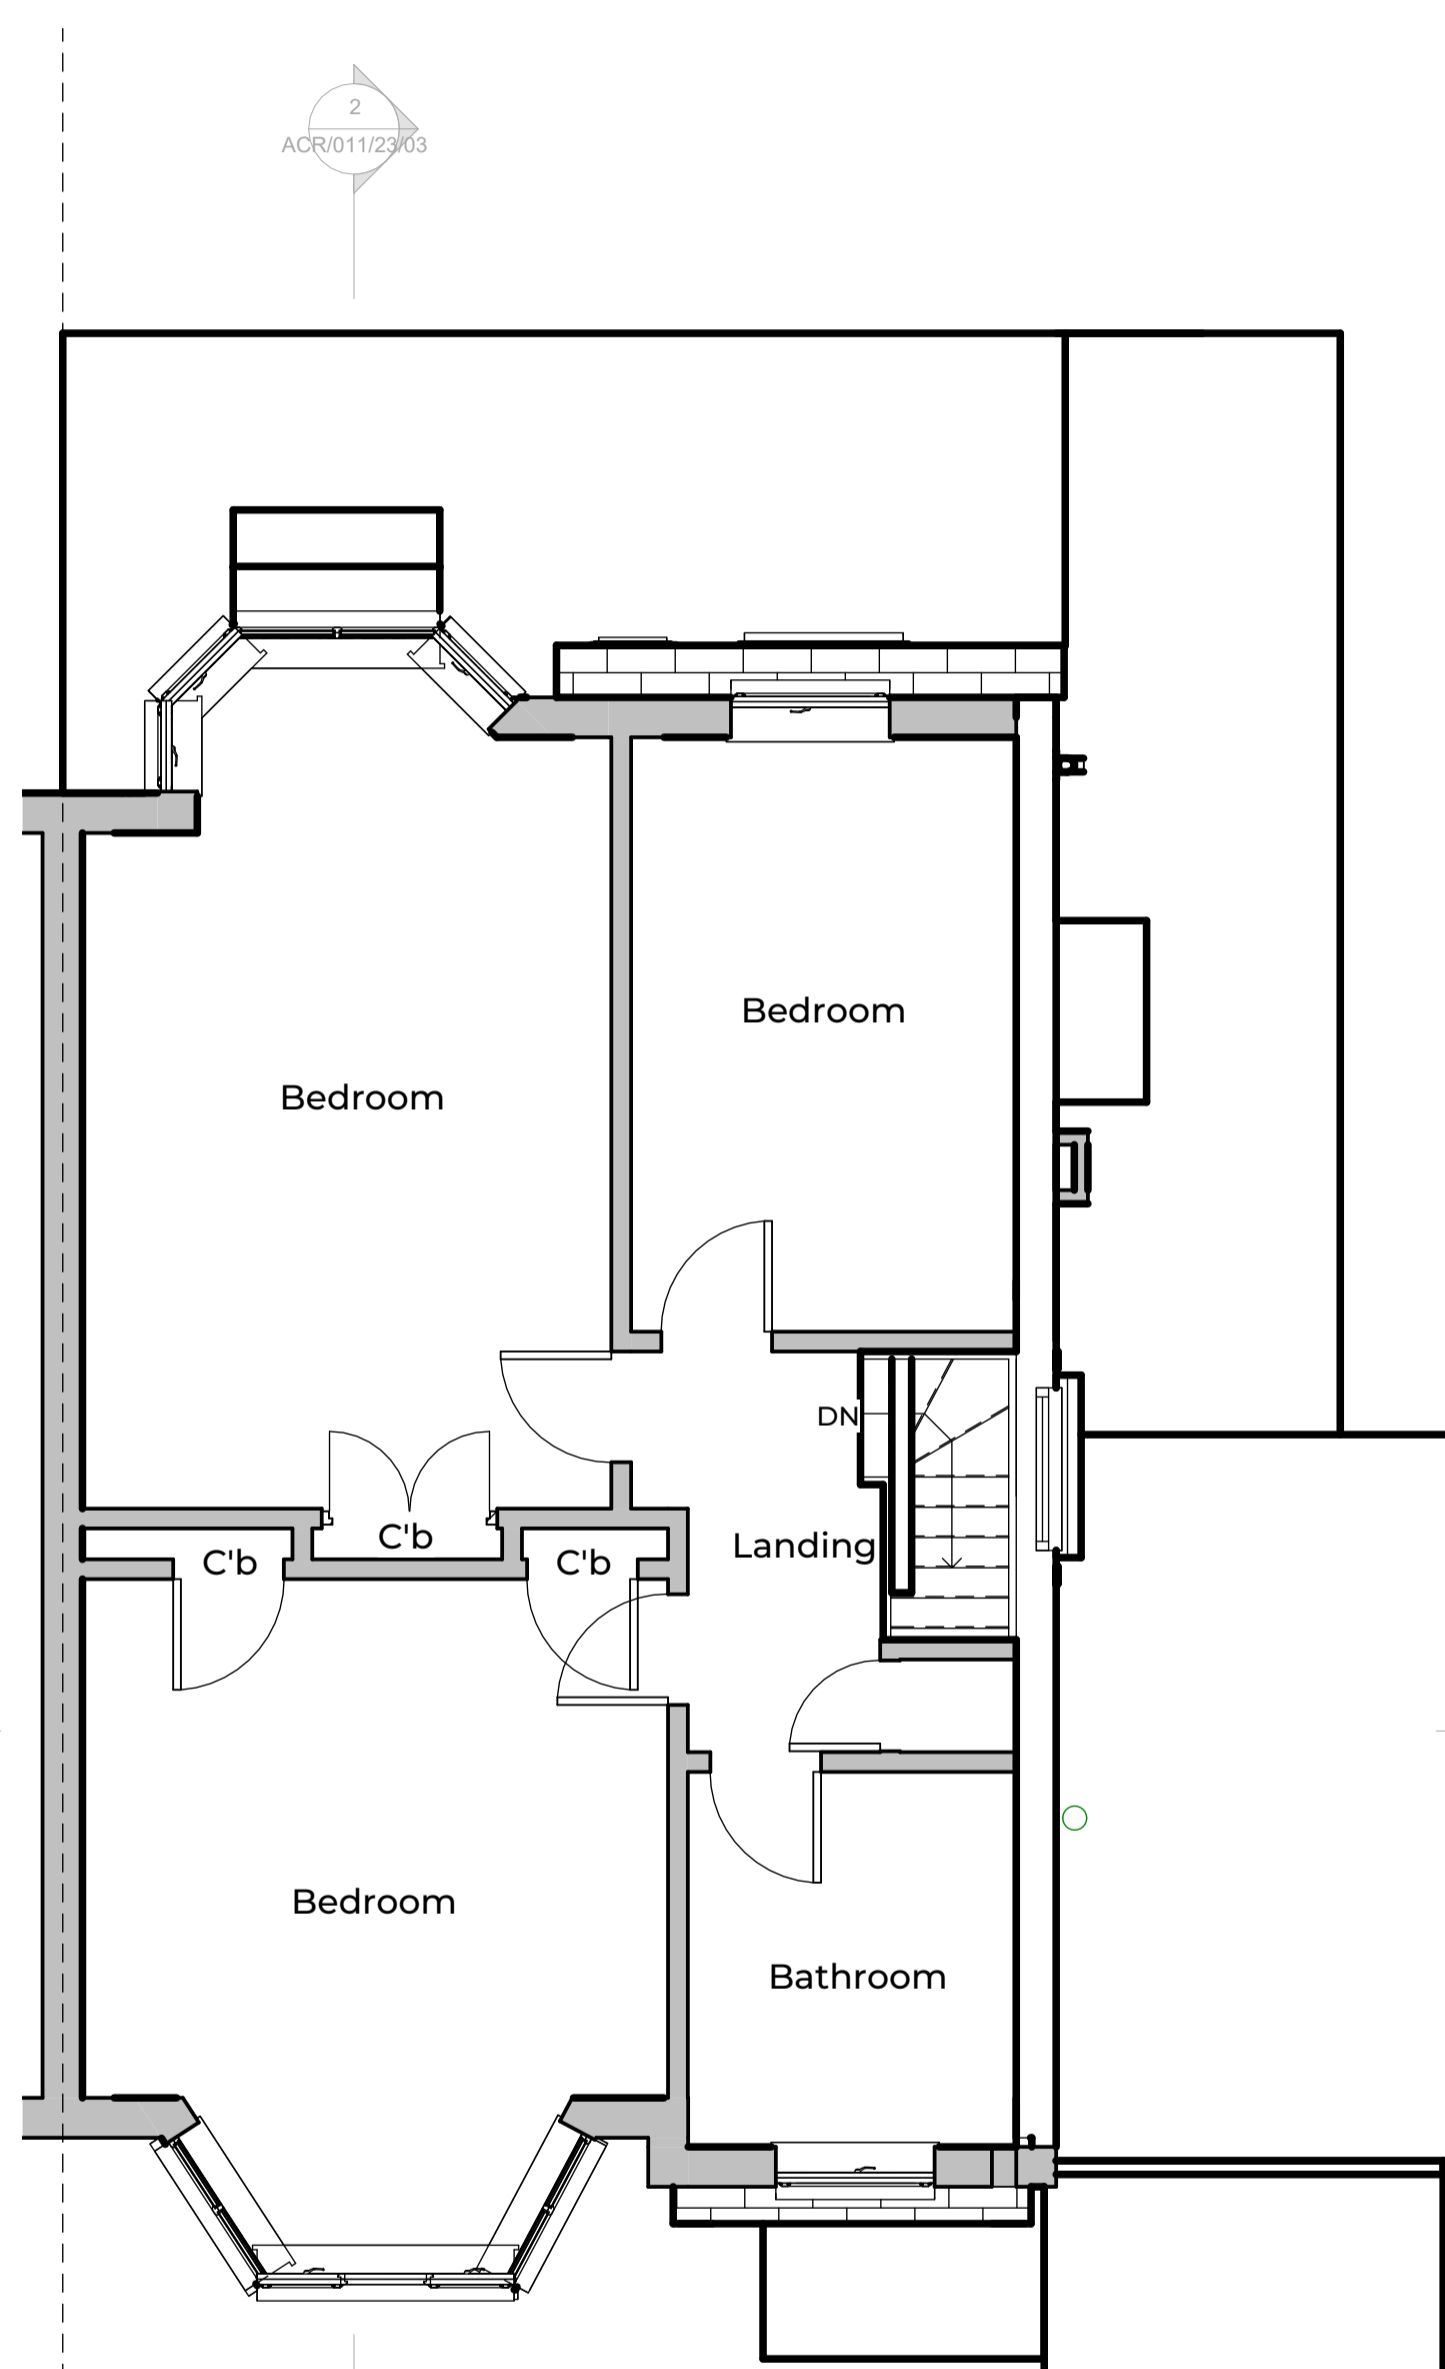

**First Floor Plan**  
1:50

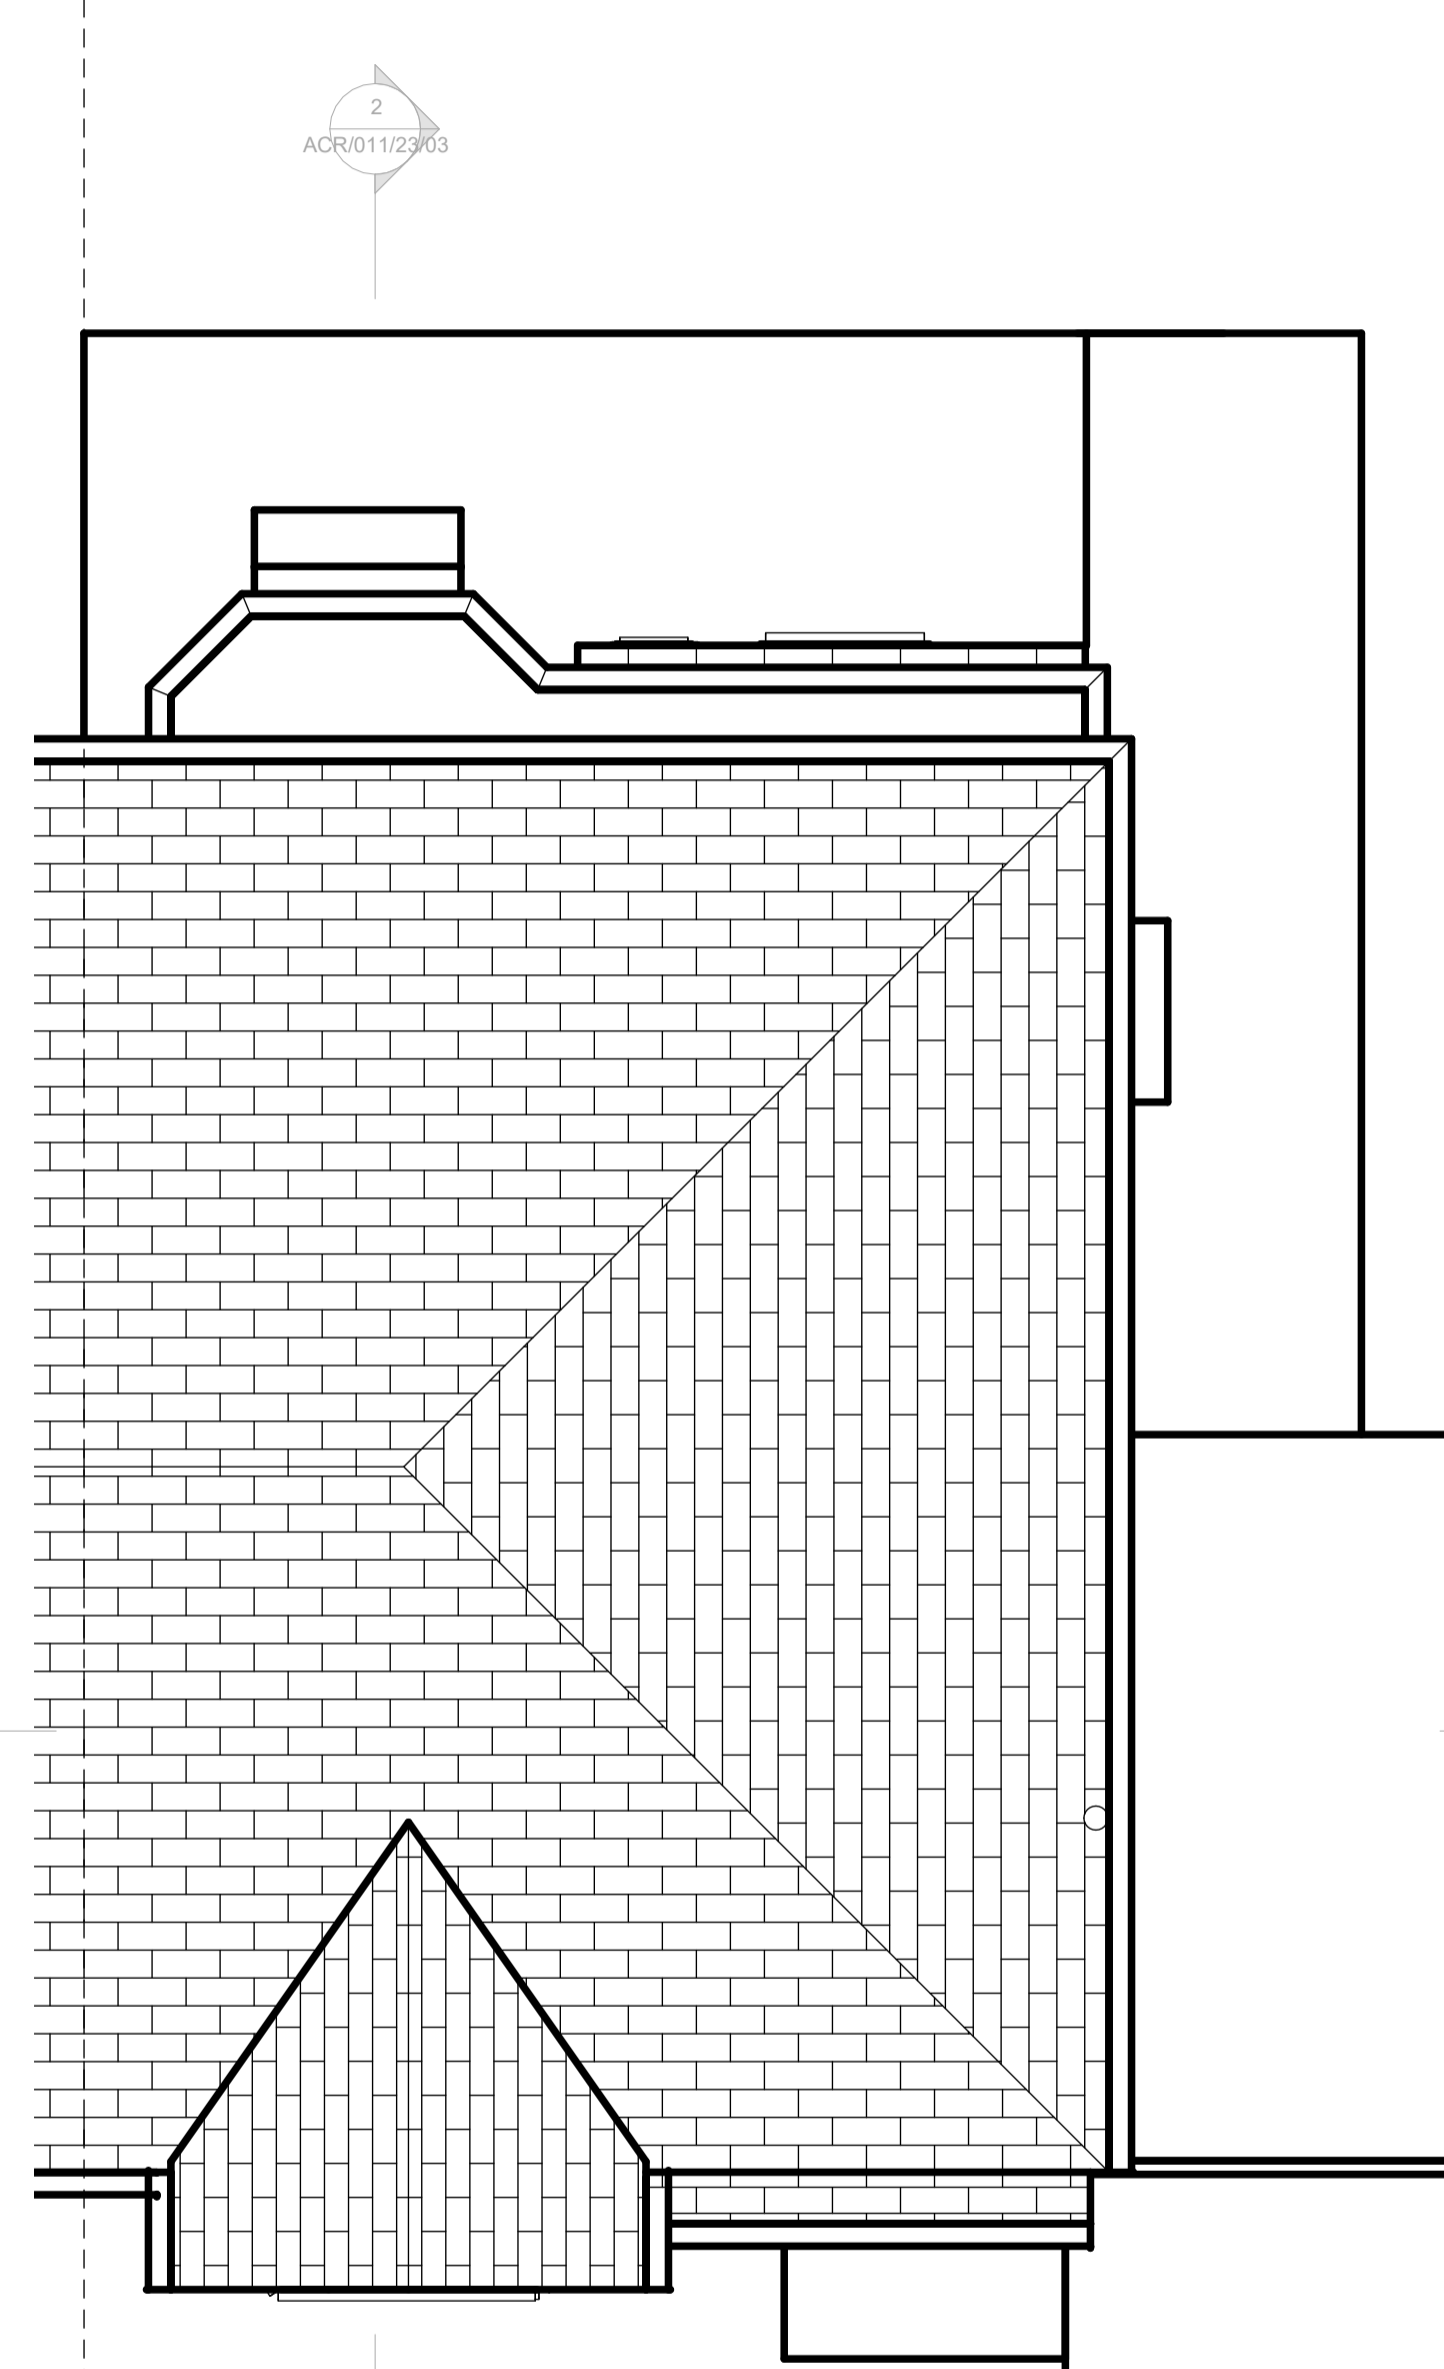

**Roof Plan**  
1:50

Revision Number	Revision Description	Issued by	Revision Date
-----------------	----------------------	-----------	---------------

DATE:	STATUS:	SHEET SIZE:
07/10/23	PLANNING ISSUE	A1

SCALE:	DRAWN:	CHECKED:
1:50	AP	AP

CLIENT:	SITE ADDRESS:
Mr T Eke 183 Nevill Road Hove BN3 7QN	

DRAWING:  
**Single Storey Rear Extension**

TITLE:  
**Floor Plans**

PROJECT NO:  
NEVILL RD

DRAWING NO:  
ACR/011/23/01

REVISION:



**ARCHEVOLVE**

✉ // design@archevolve.co.uk

🌐 // www.archevolve.co.uk

☎ // 07830 325566

