




Proposed South Front Elevation
1:50

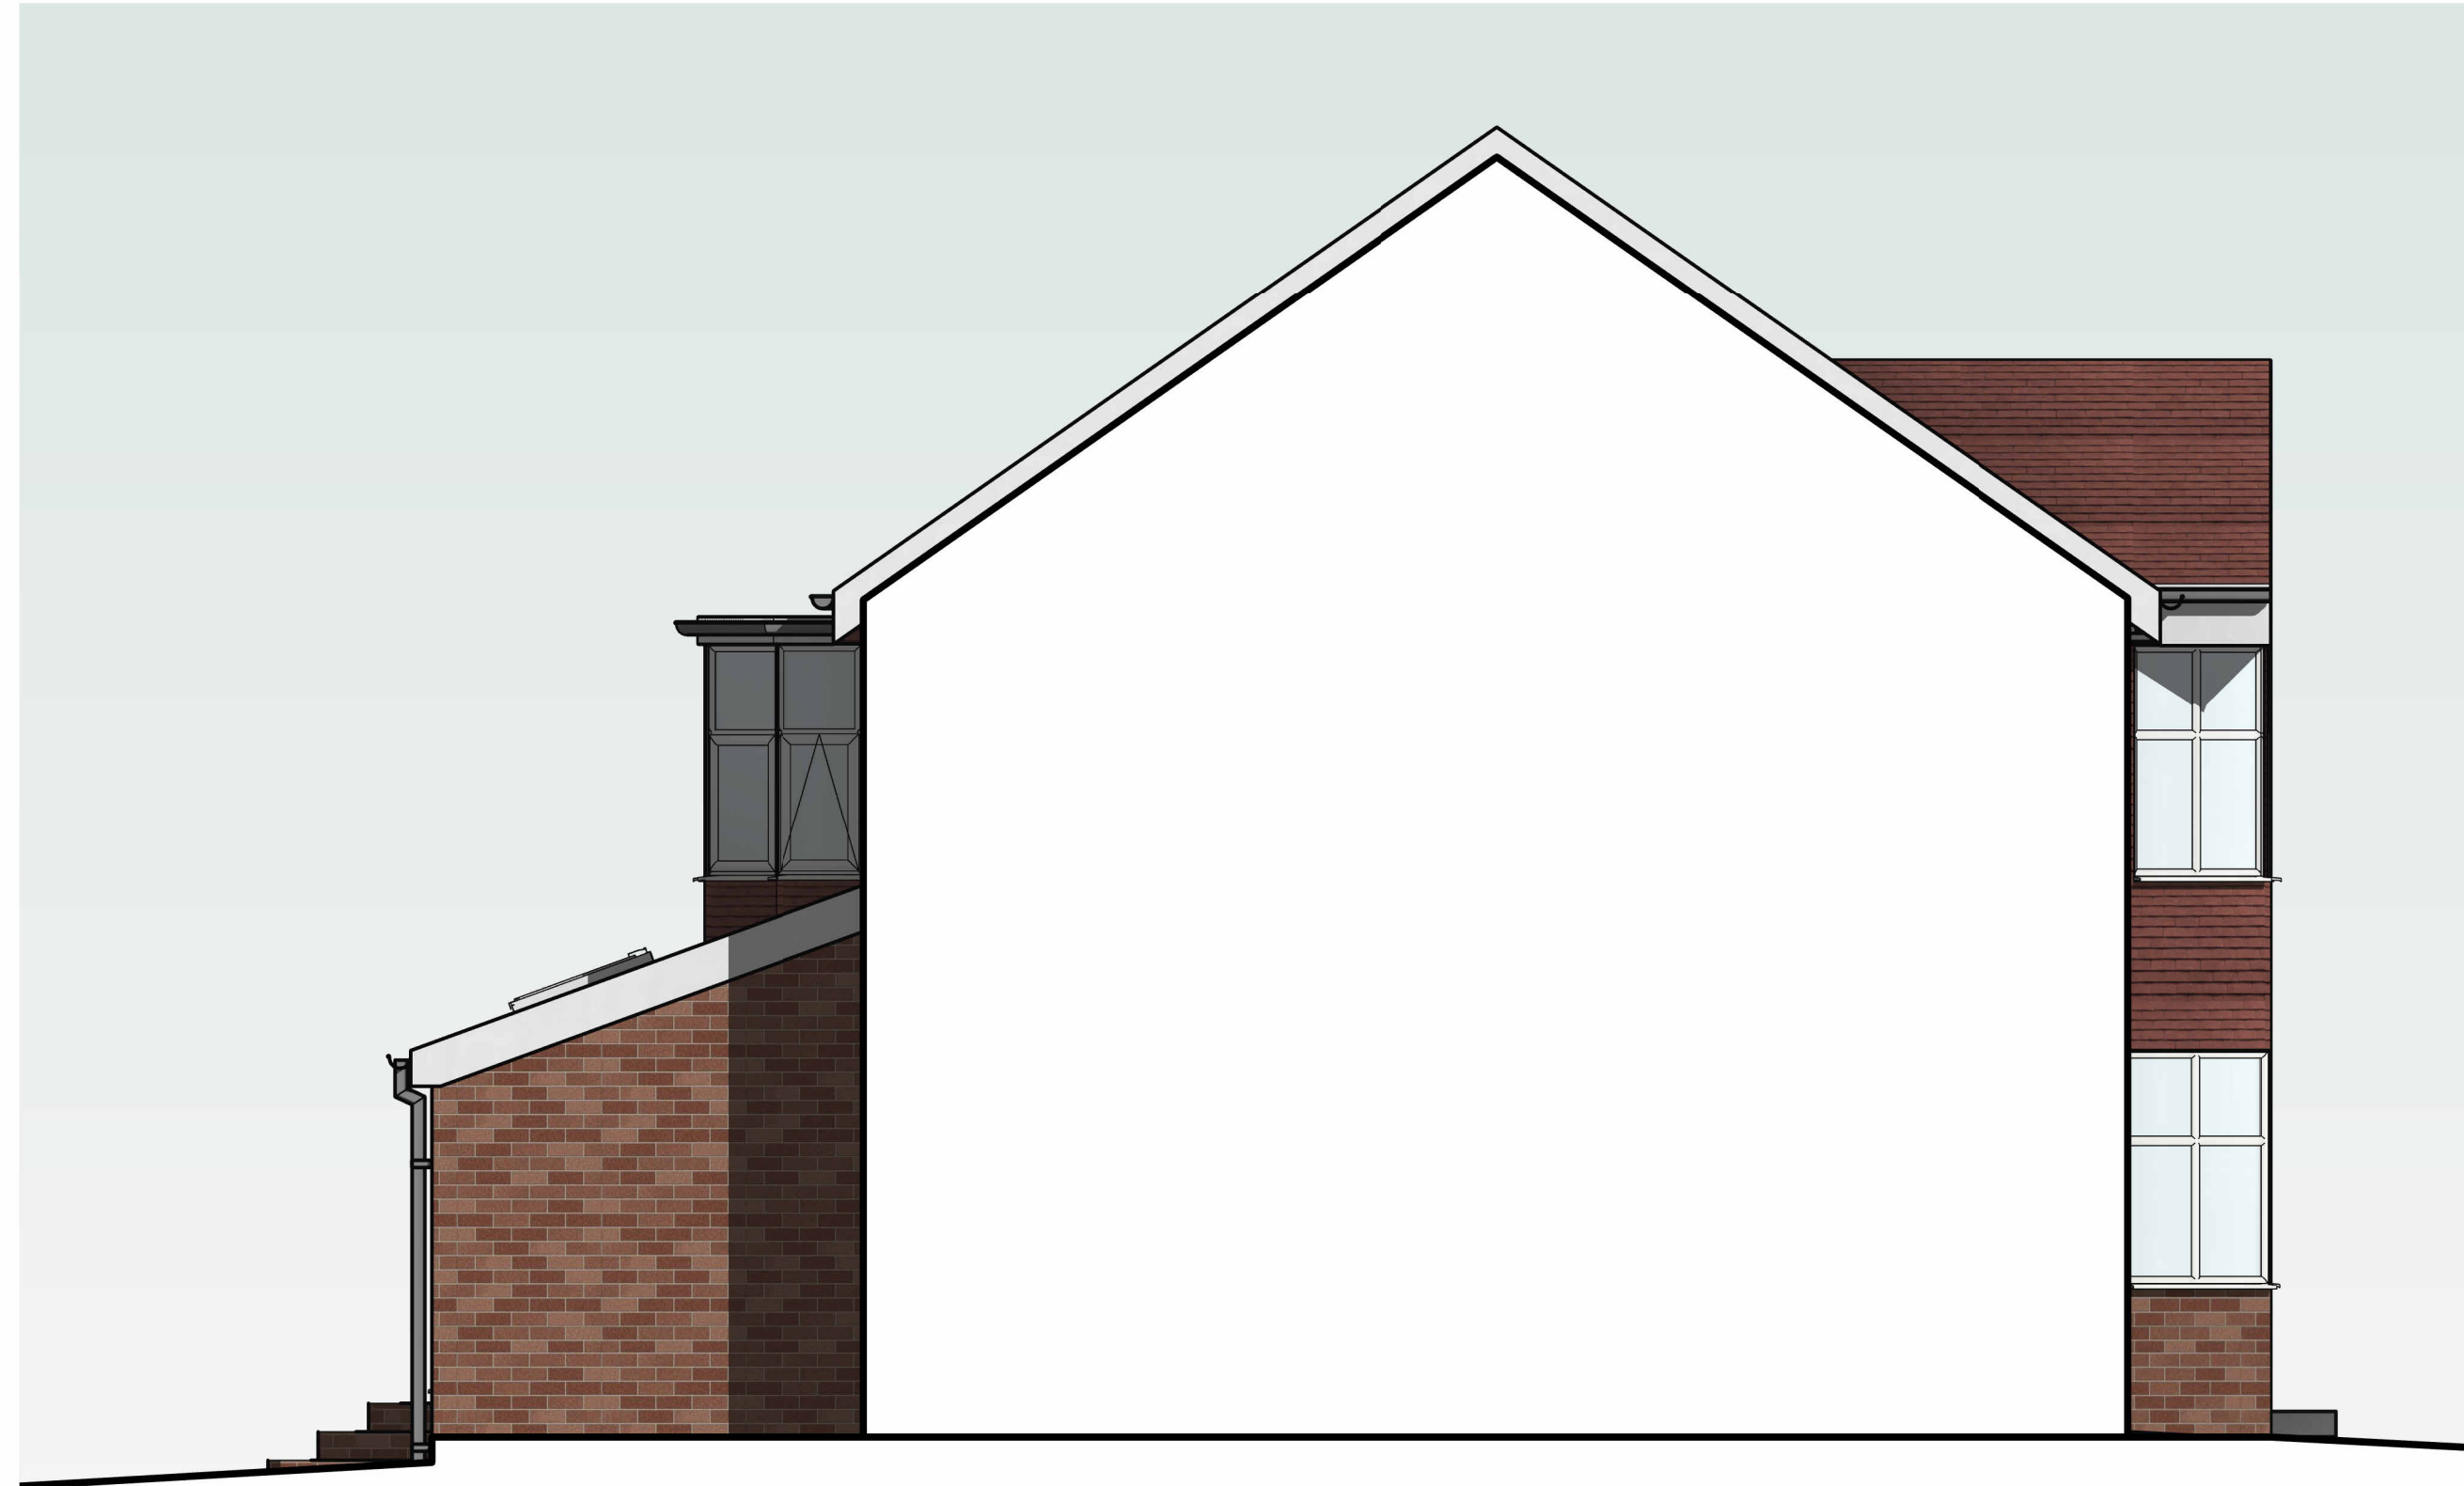


Proposed West Side Elevation
1:50




Proposed East Side Elevation
1:50



Proposed North Rear Elevation
1:50

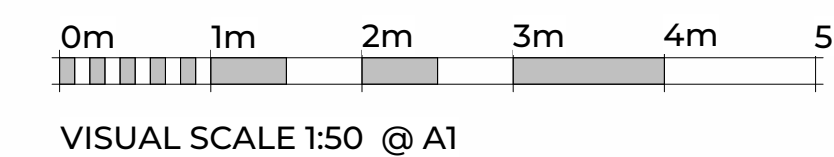

- Notes:**
1. THE COPYRIGHT OF THIS DRAWING IS VESTED IN ARCHEVOLVE AND IT MAY NOT BE REPRODUCED IN WHOLE OR PART OR USED FOR THE MANUFACTURE OF ANY ARTICLE WITHOUT THE EXPRESS PERMISSION OF THE COPYRIGHT HOLDERS.
 2. WORK TO FIGURED DIMENSIONS ONLY.
 3. THIS DRAWING IS TO BE READ IN CONJUNCTION WITH ALL RELEVANT ARCHITECT'S, SERVICE ENGINEER'S AND ARCHEVOLVE AND SPECIFICATIONS.

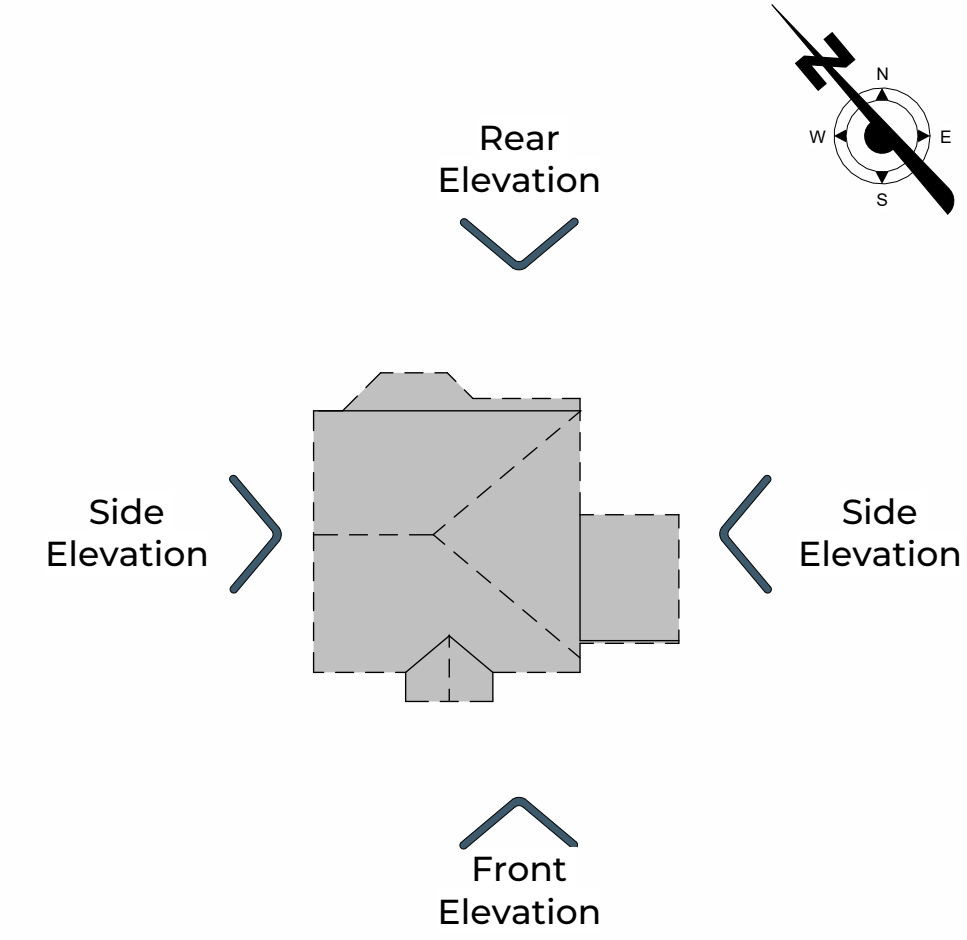

Revision Number	Revision Description	Issued by	Revision Date
DATE:	STATUS:	SHEET SIZE:	
07/10/23	PLANNING ISSUE	A1	
SCALE:	DRAWN:	CHECKED:	
1:50	AP	AP	

CLIENT: Mr T Eke
183 Nevill Road
Hove
BN3 7QN

SITE ADDRESS:

DRAWING: **Single Storey Rear Extension**
TITLE: **Proposed Elevations**

REVISION:
DRAWING NO: ACR/011/23/07
PROJECT NO: NEVILL RD



ARCHEVOLVE

design @archevolve.co.uk

www.archevolve.co.uk

07830 325566

