



Notes:


1. THE COPYRIGHT OF THIS DRAWING IS VESTED IN ARCHEVOLVE AND IT MAY NOT BE REPRODUCED IN WHOLE OR PART OR USED FOR THE MANUFACTURE OF ANY ARTICLE WITHOUT THE EXPRESS PERMISSION OF THE COPYRIGHT HOLDERS.
2. WORK TO FIGURED DIMENSIONS ONLY.
3. THIS DRAWING IS TO BE READ IN CONJUNCTION WITH ALL RELEVANT ARCHITECTS, SERVICE ENGINEER'S AND ARCHEVOLVE AND SPECIFICATIONS.

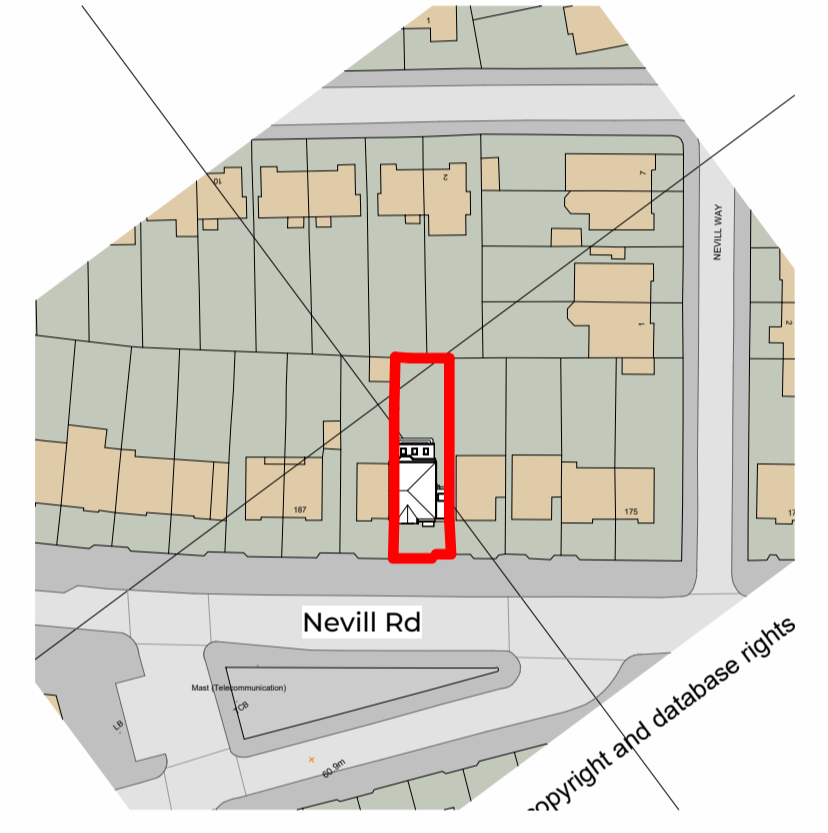

Proposed Site Plan
1: 500

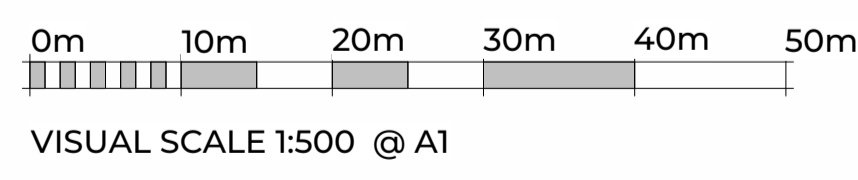

Proposed Location Plan
1: 1250

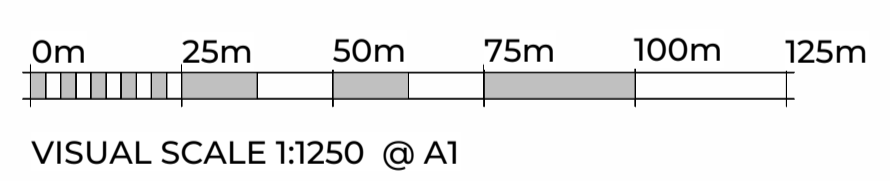

Revision Number	Revision Description	Issued by	Revision Date
Rev_A	Removal of Shadows	AP	14/11/23

DATE: 07/10/23
STATUS: PLANNING ISSUE
SHEET SIZE: A1

SCALE: As indicated
DRAWN: AP
CHECKED: AP

CLIENT: Mr T Eke
183 Nevill Road
Hove
BN3 7QN
SITE ADDRESS:

DRAWING: **Single Storey Rear Extension**

TITLE: **Proposed Site & Location Plan**

PROJECT NO: NEVILL RD
DRAWING NO: ACR/011/23/09
REVISION: Rev_A



ARCHEVOLVE

✉ // design@archevolve.co.uk

🌐 // www.archevolve.co.uk

☎ // 07830 325566

