







REAR ELEVATION

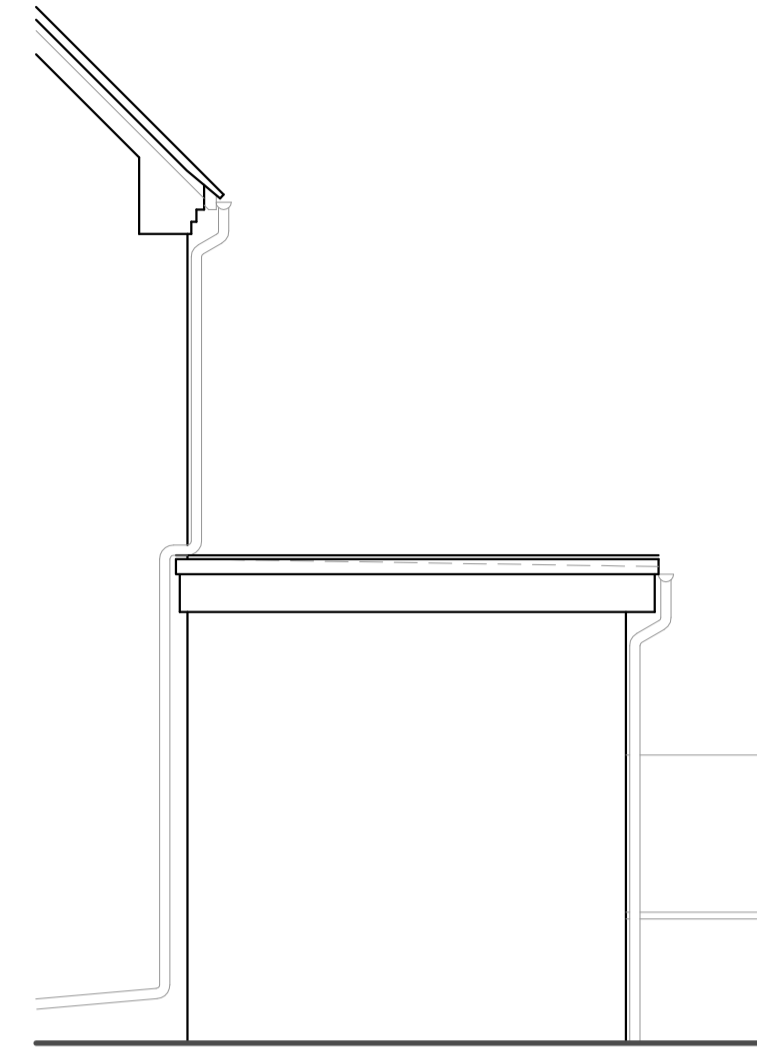

SIDE ELEVATION

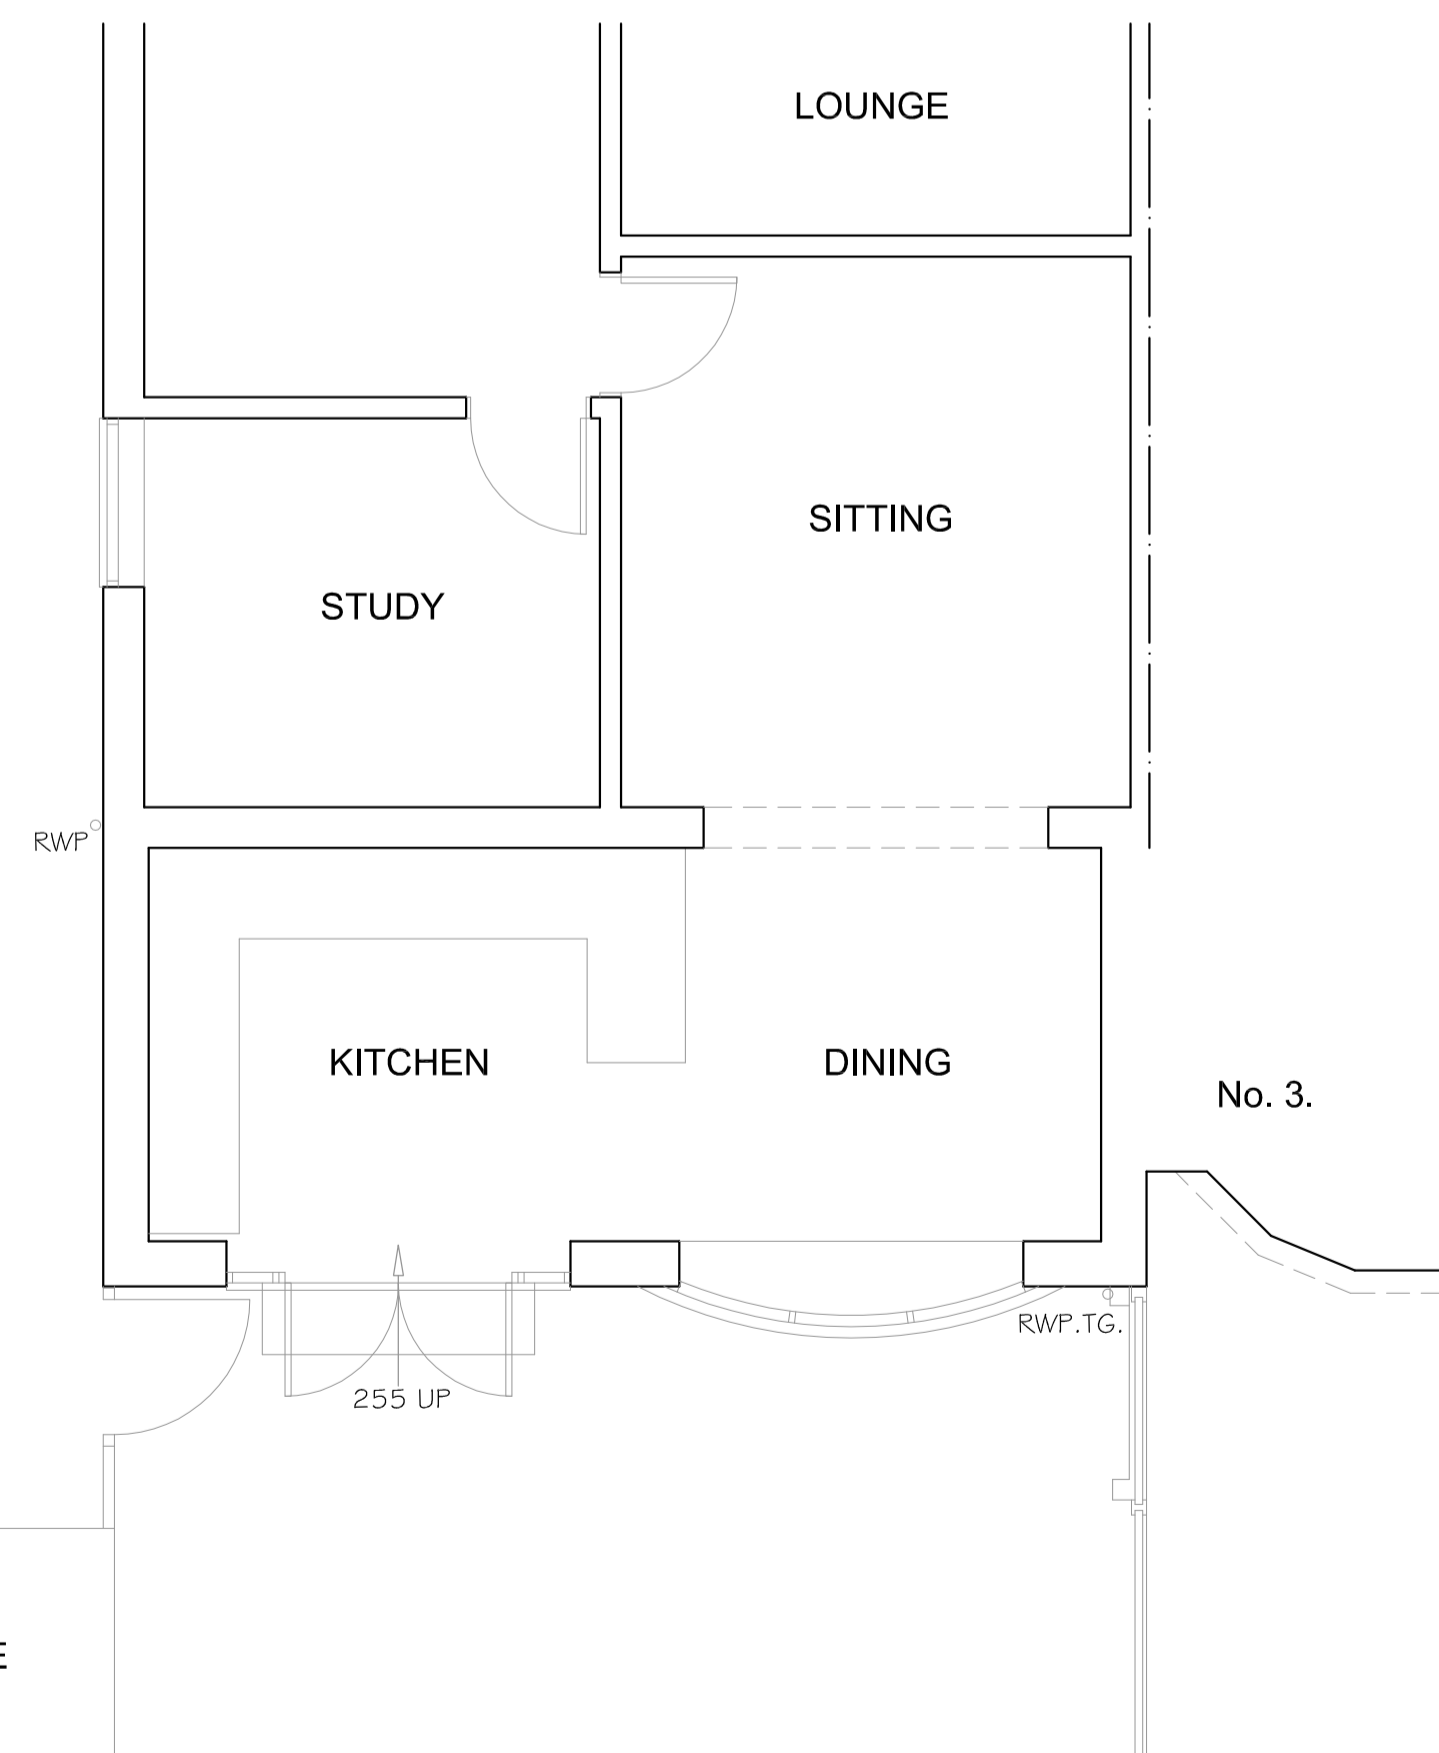

GROUND FLOOR PLAN

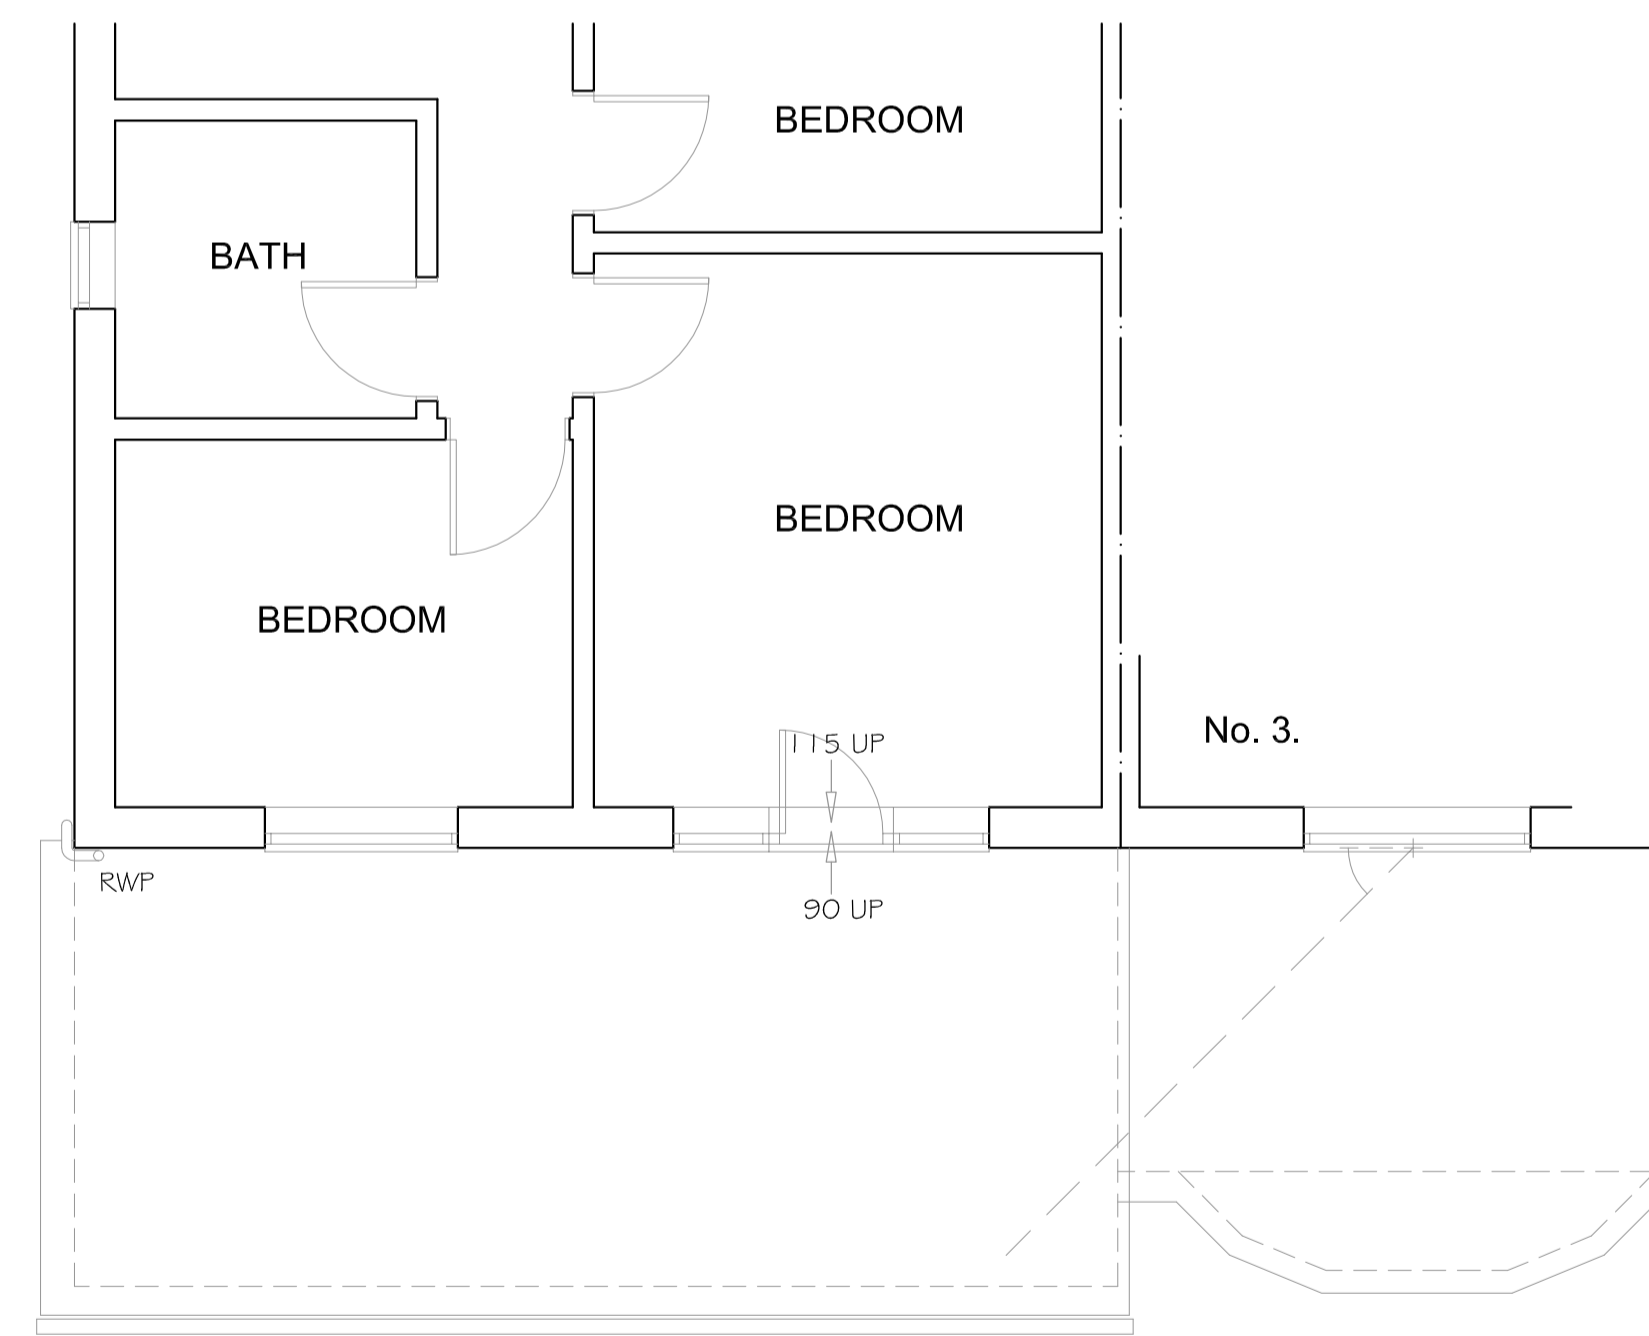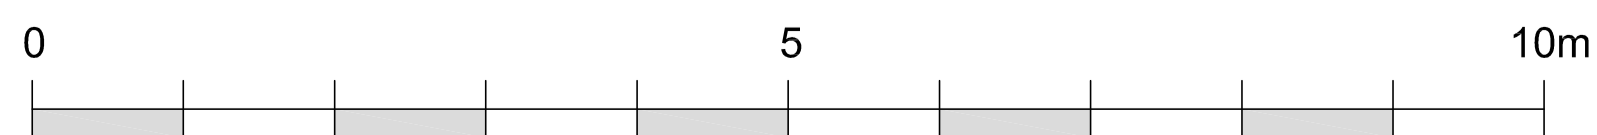

FIRST FLOOR PLAN



LOCATION PLAN - 1 : 1250

CDM REGULATIONS 2015

The Clients attention is drawn to the Construction Design and Management (CDM) Regulations 2015 and their responsibilities of appointing a Principal Designer. Nothing in the appointment of Building Design Services or provision of drawings shall be deemed to create any appointment as or obligations to the role of Duty Holder pursuant to Regulation 7 of the CDM Regulations 2015.

PROJECT TITLE: PROPOSED BALUSTRADE TO FORM ROOF TERRACE
 SITE LOCATION: 4 CRACKLEY CRESCENT, COVENTRY ROAD, KENILWORTH
 DRAWING TITLE: FLOOR PLANS : ELEVATIONS - EXISTING

REVISIONS :	CLIENT:
DATE : NOVEMBER 2023	Mr. C. Thomas
SCALES on A1 : 1 : 50 1 : 1250	DRAWING No. 911 - 01

Figured dimensions must be taken in preference to scaled dimensions. Contractors must verify all dimensions on site before commencement of work.

BUILDING DESIGN SERVICES ©
 planning & architectural design
 3 Garway Close, Leamington spa, Warwickshire. CV32 6LH
 Tel: Home 01926 336557
 Mobile 07778 005123