




This drawing is the property and copyright of Ian Rodger Architects. The information therein should not be reproduced in any form without the prior written permission of Ian Rodger Architects.  
 Do not scale off this drawing: All dimensions to be checked on site, and any discrepancies to be brought to the attention of the architect before proceeding.

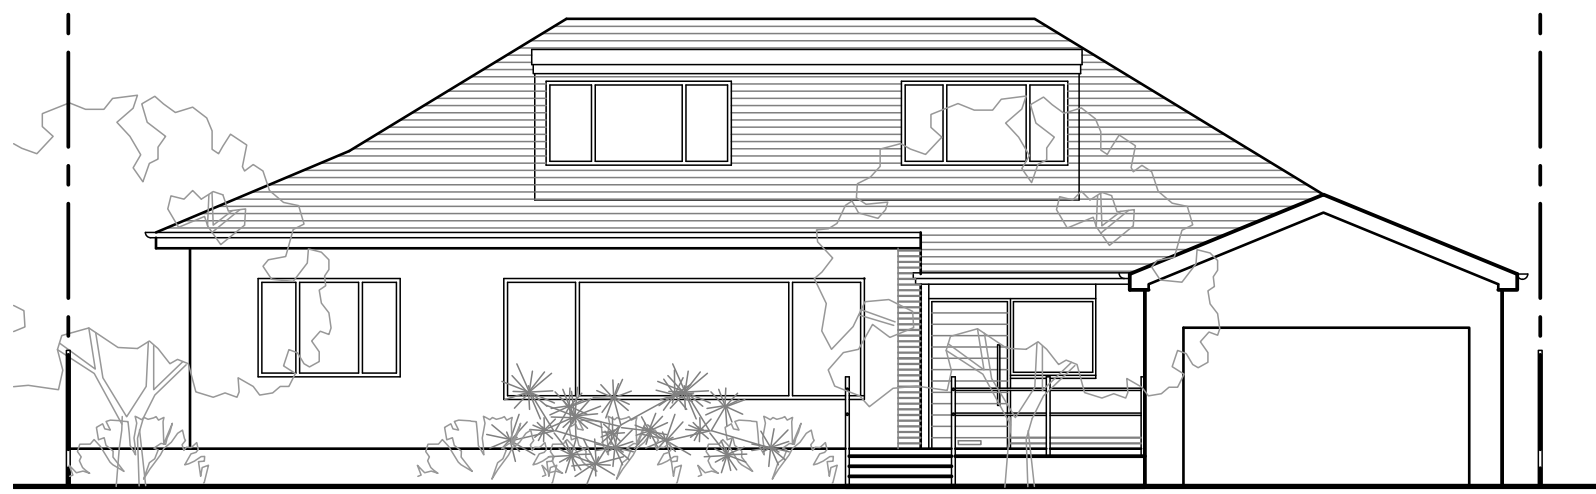

SOUTH ELEVATION

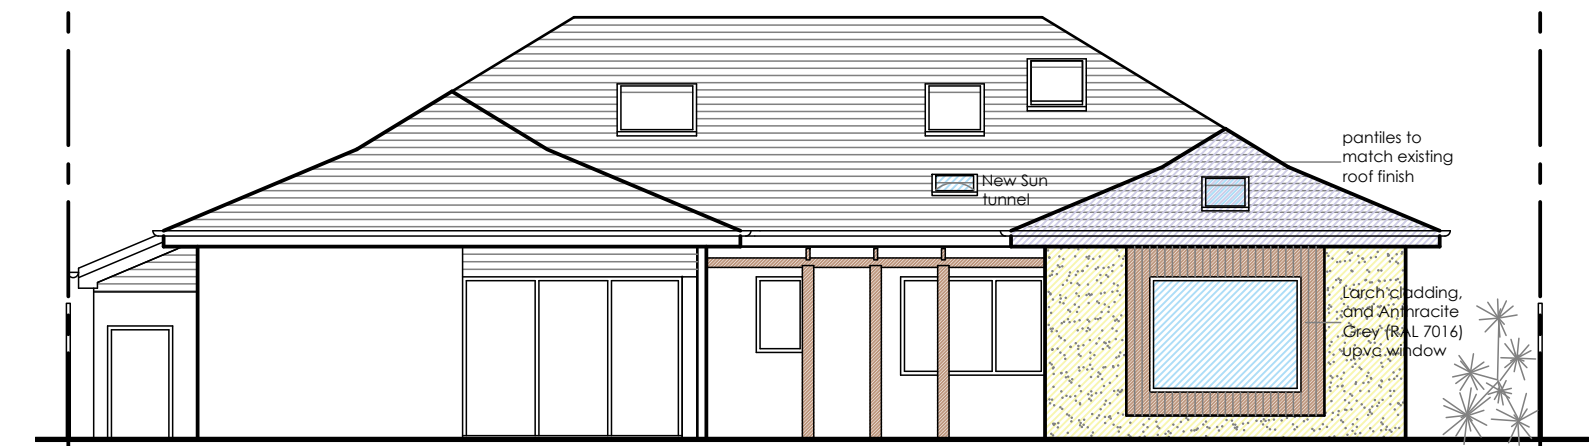


NORTH ELEVATION

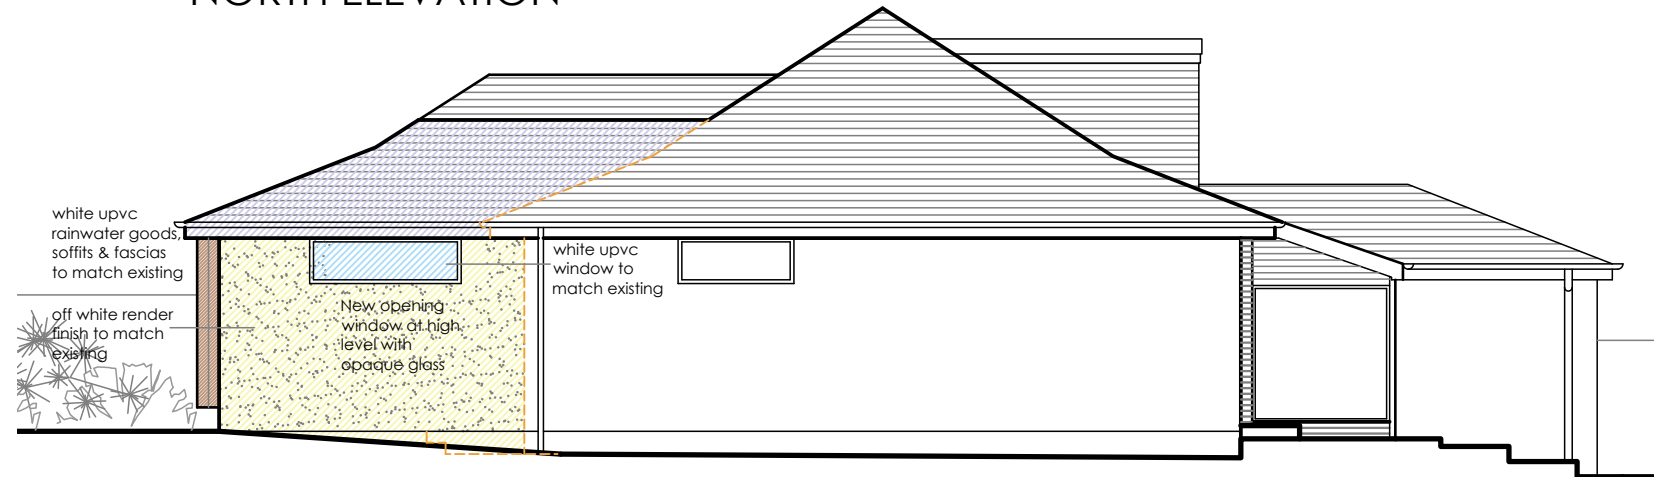



WEST ELEVATION




EAST ELEVATION

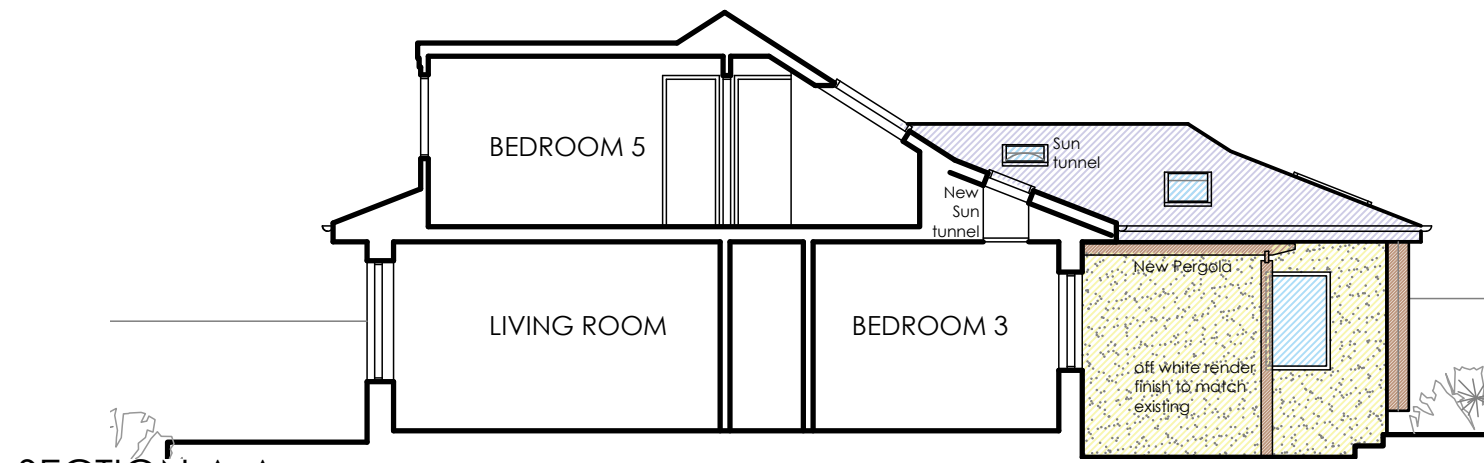


SECTION A-A

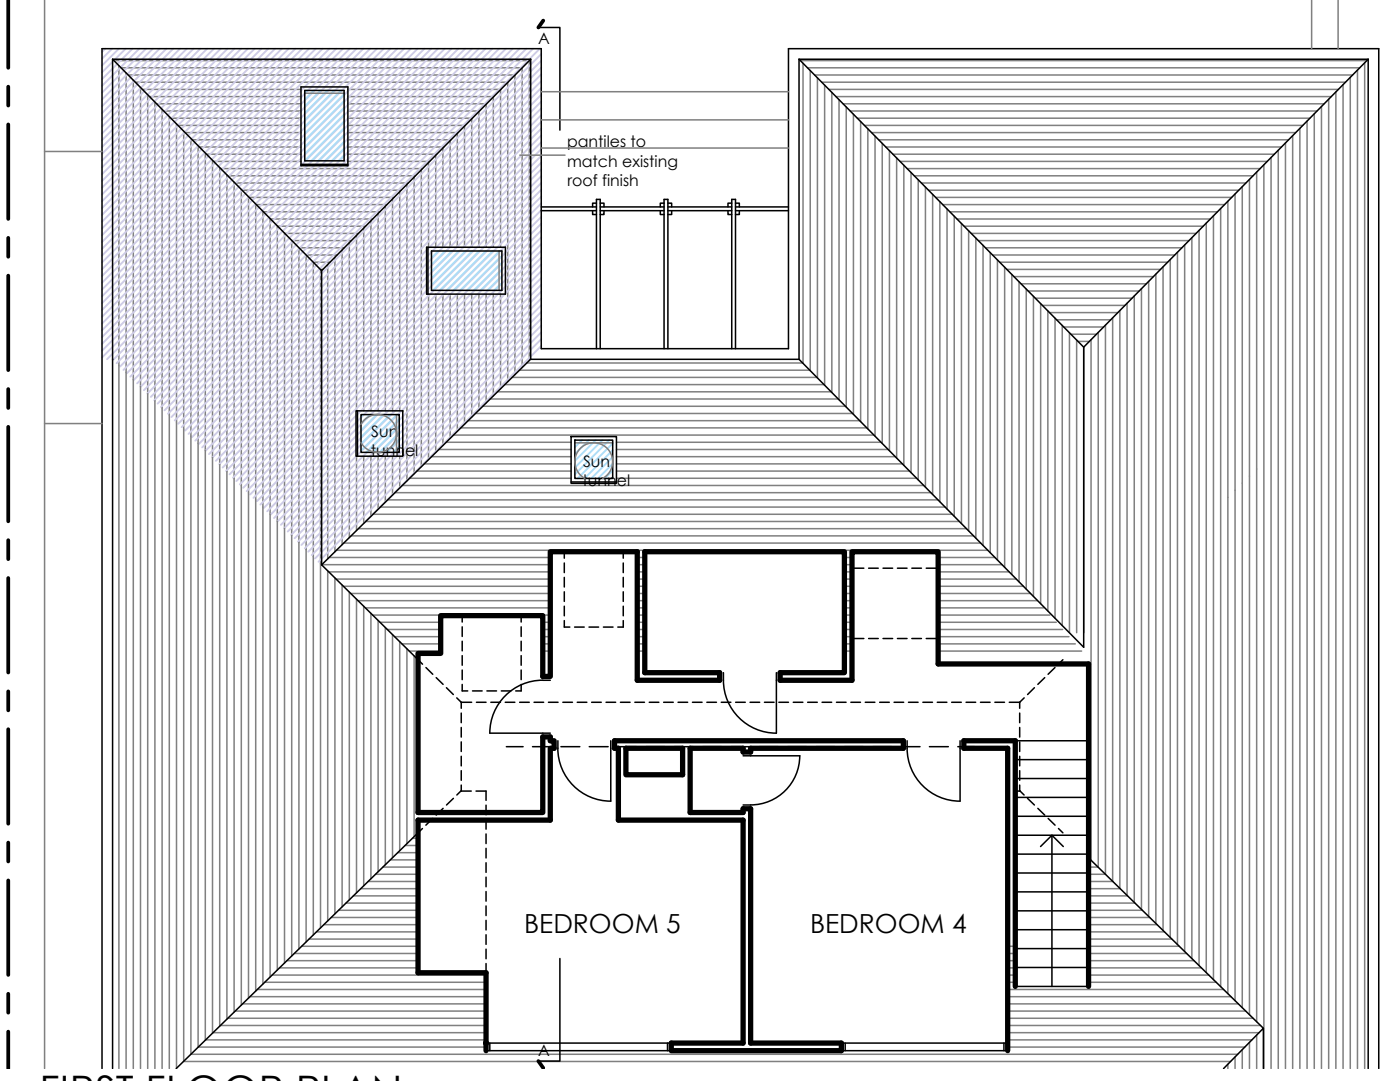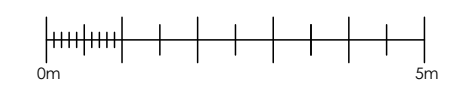



FIRST FLOOR PLAN

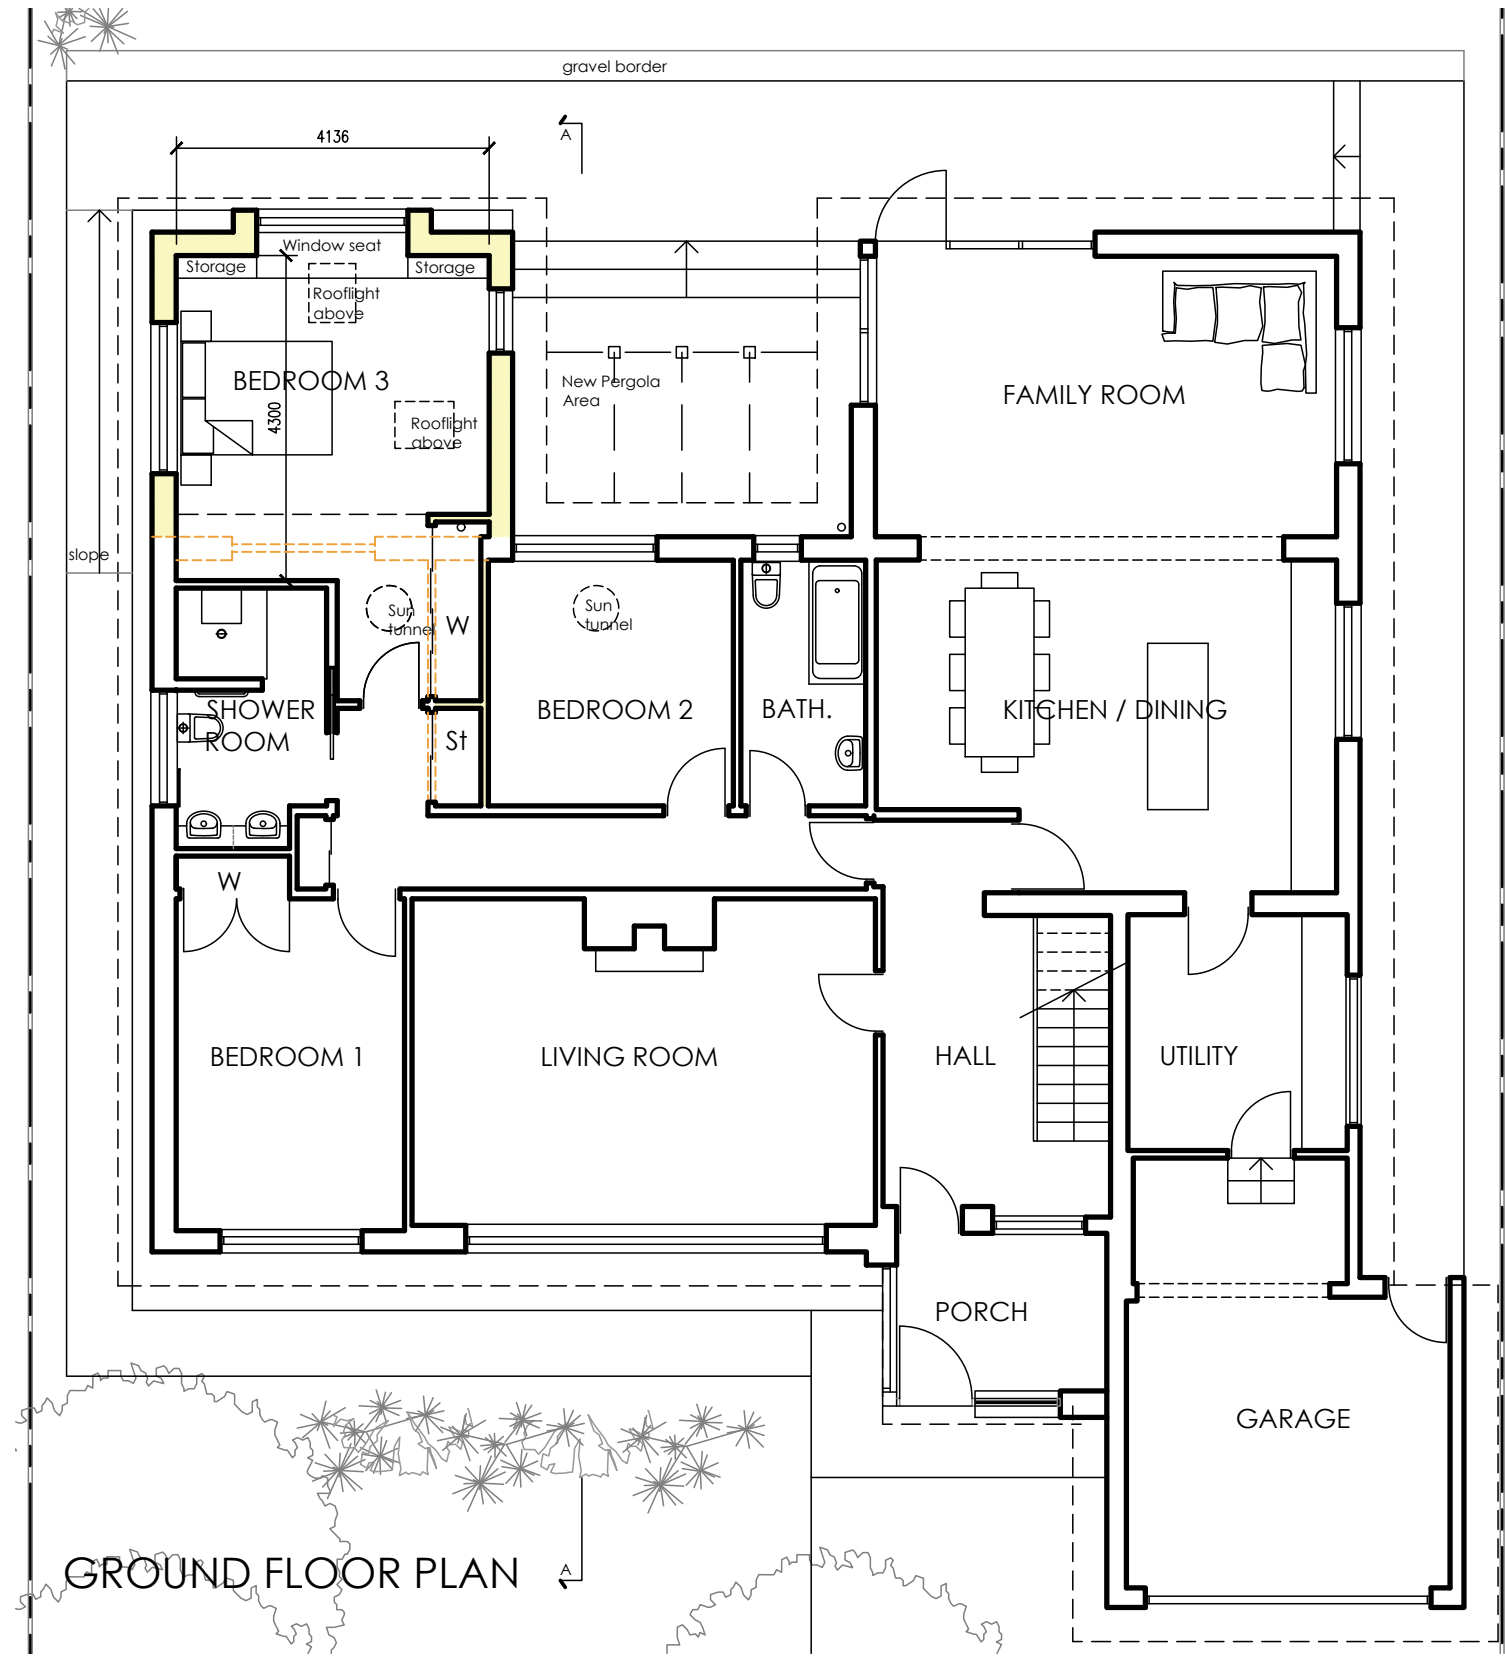


GROUND FLOOR PLAN

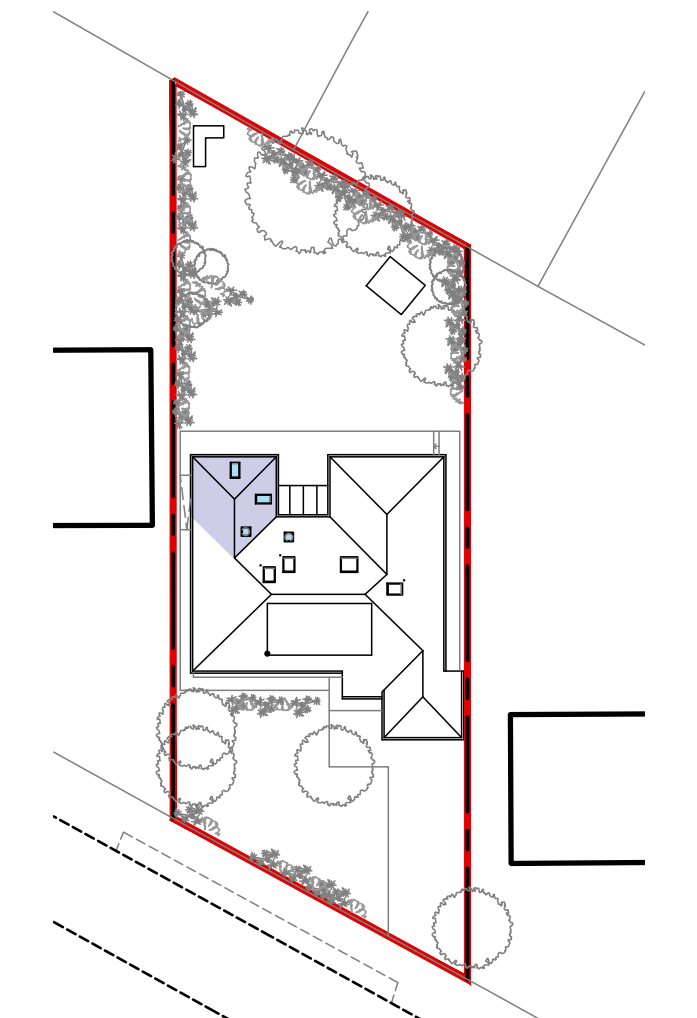

SITE PLAN  
Scale 1:500

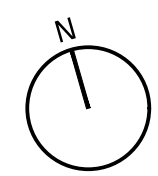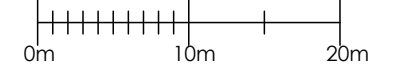

Rev.	Description	By	Date

<b>Project</b> <b>EXTENSION &amp; ALTERATIONS</b> Location <b>12 HILLVIEW DRIVE, CULTS</b> Client/s <b>MR &amp; MRS MEARNS</b> Drawing Title <b>DRAWING OF PROPOSALS</b>			 <b>IAN RODGER ARCHITECTS</b> 1b Ruthrie Terrace Aberdeen AB10 7JY Tel. 01224 313080 info@ir-architects.co.uk www.ir-architects.co.uk
Job No. <b>M166</b>	Drawing No. <b>003</b>	Revision -	
Scale ...at A2 <b>1:100</b>	Date <b>NOV.'22</b>	Drawn by <b>RD</b>	