


PLANNING ISSUE



STRUCTURAL INFORMATION INDICATIVE ONLY SHOWN FOR CO-ORDINATION PURPOSES

PLEASE REFER TO STRUCTURAL ENGINEERS SPECIFICATION

PLEASE NOTE NO MANHOLES WERE LIFTED THROUGH SURVEYING THE PROPERTY. CONTRACTOR IS REQUIRED TO INSPECT DRAINAGE SYSTEM TO CHECK THEY WORK PRIOR TO COMMENCEMENT


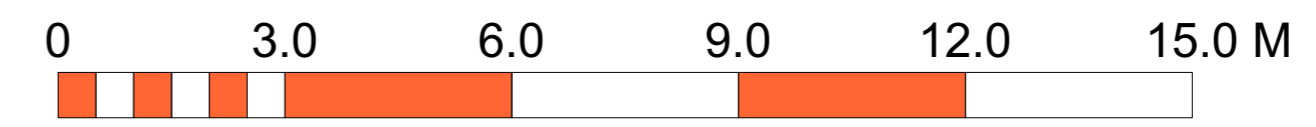


- 1 Do not scale off this drawing.
- 2 Any discrepancies to be referred to the Architect.
- 3 This drawing is to be read in conjunction with all relevant specifications and other drawings issued by the Architect, and other specialists.
- 4 This drawing is copyright and is not to be reproduced without RRA permission.
- 5 IF IN DOUBT, ASK.

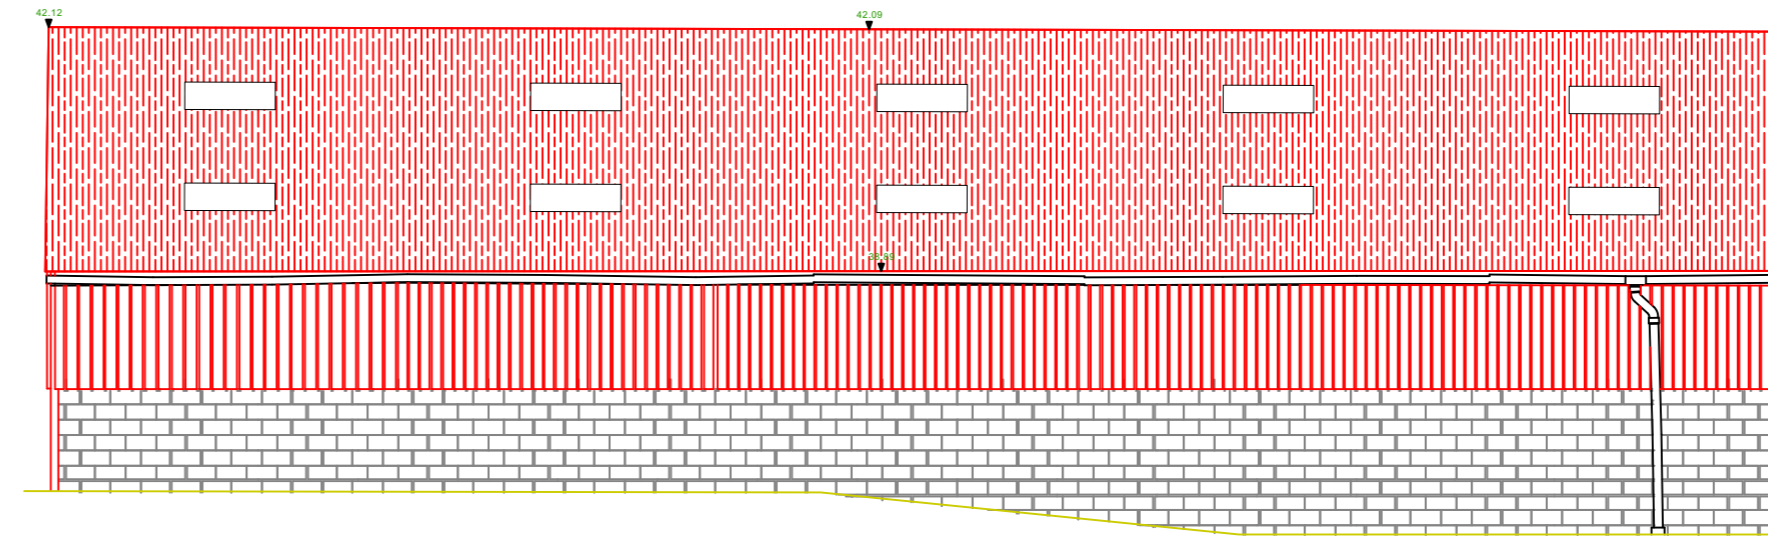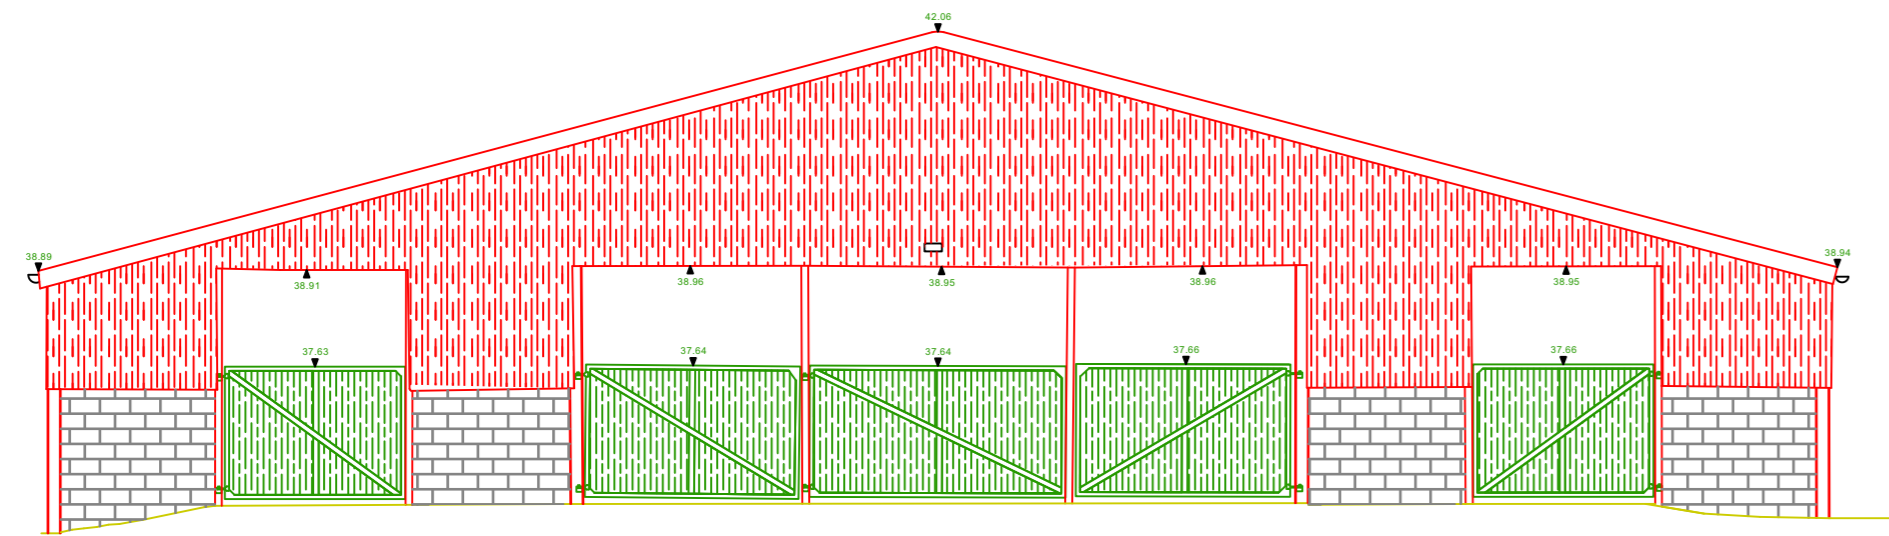

2 SOUTH ELEVATION
1:100 @ A1, 1:200 @ A3

3 WEST ELEVATION
1:100 @ A1, 1:200 @ A3

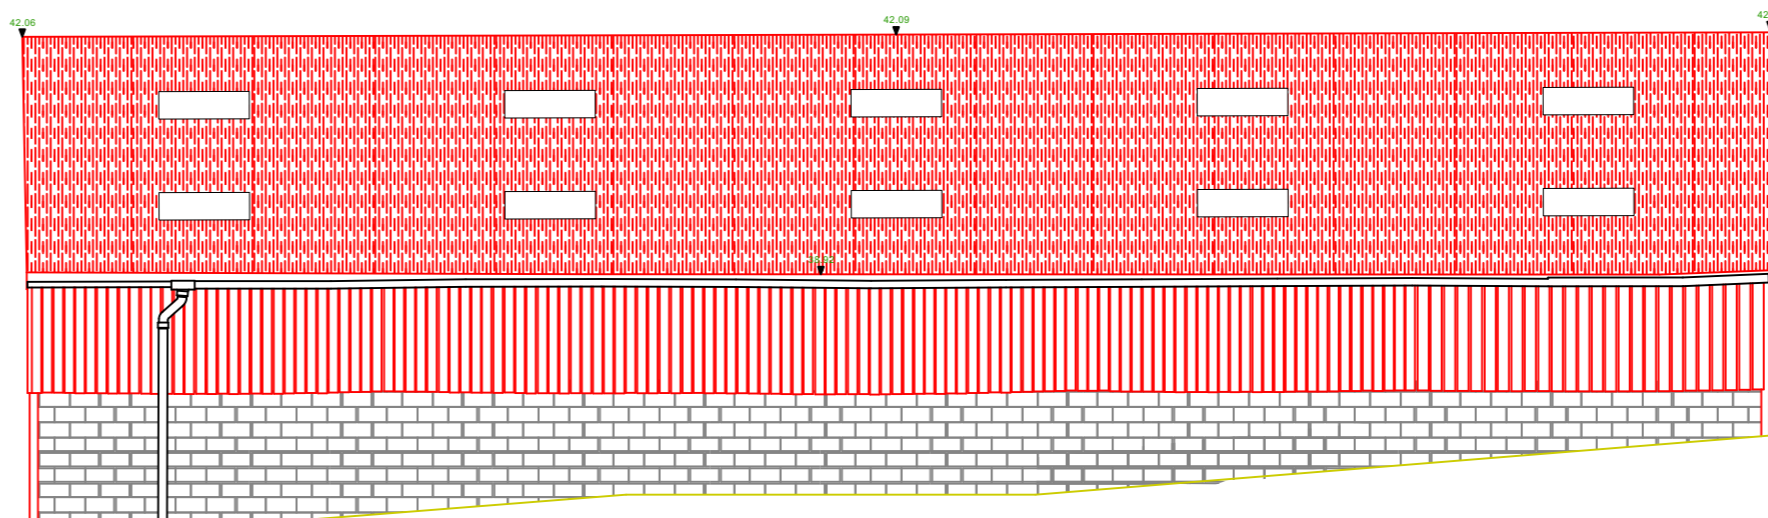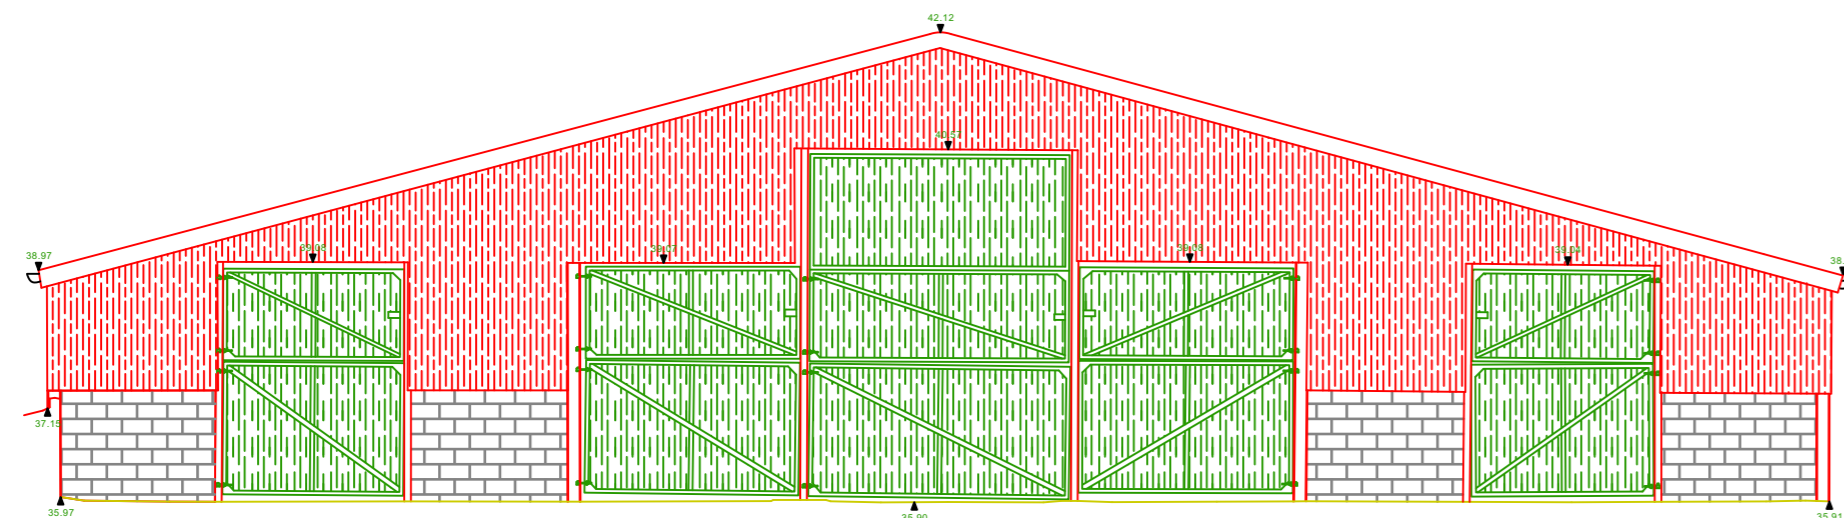

4 NORTH ELEVATION
1:100 @ A1, 1:200 @ A3

5 EAST ELEVATION
1:100 @ A1, 1:200 @ A3

Revision Description	Date	Check	Rev
Fascia reattached	20221121		A



RRA Architects Ltd
WorkHere: 4 - 5 High Town
Hereford
HR1 2AA
T 01432 278 707
E info@rraarchitects.com

www.rraarchitects.com

London T 0203 130 0398	Hereford T 01432 278 707
Ludlow T 01584 519 747	Gloucestershire T 01242 269374

Client :
TIM & JO MARTIN

Project :
FURNACE BARN, NEWENT

Drawing Title :
SURVEY ELEVATIONS

Status	Date	Drawn By
SURVEY	FEB 2022	TF
Drawing No.	Revision	Scale
4023 P(0) 03	A	1:100 @ A1

EXISTING