


SCALE BAR 1:50

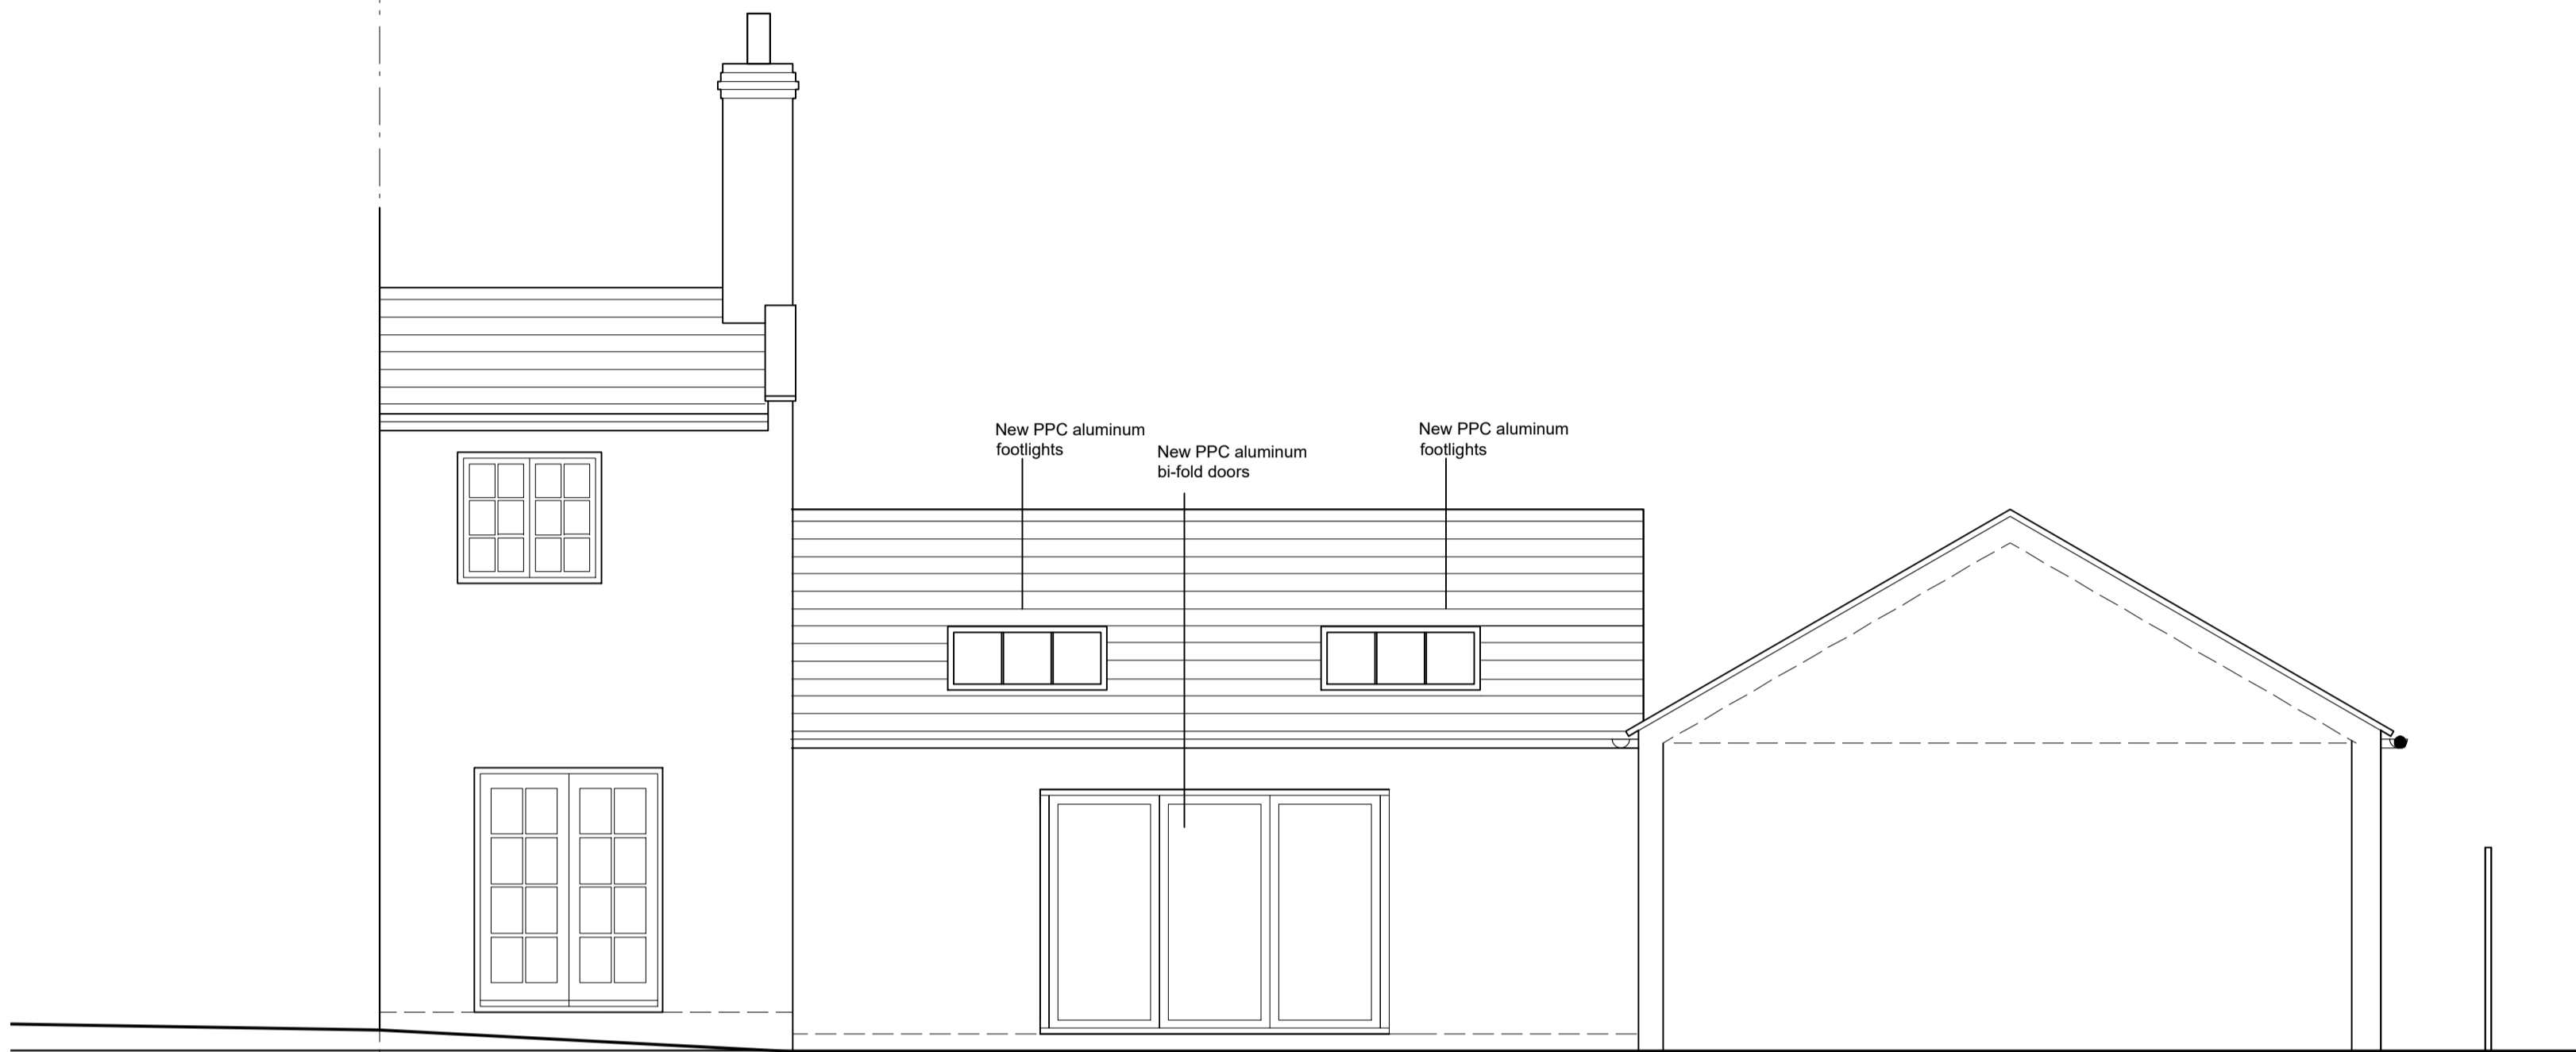


**Proposed South Elevation**

Scale 1:50


**Proposed East Elevation**

Scale 1:50

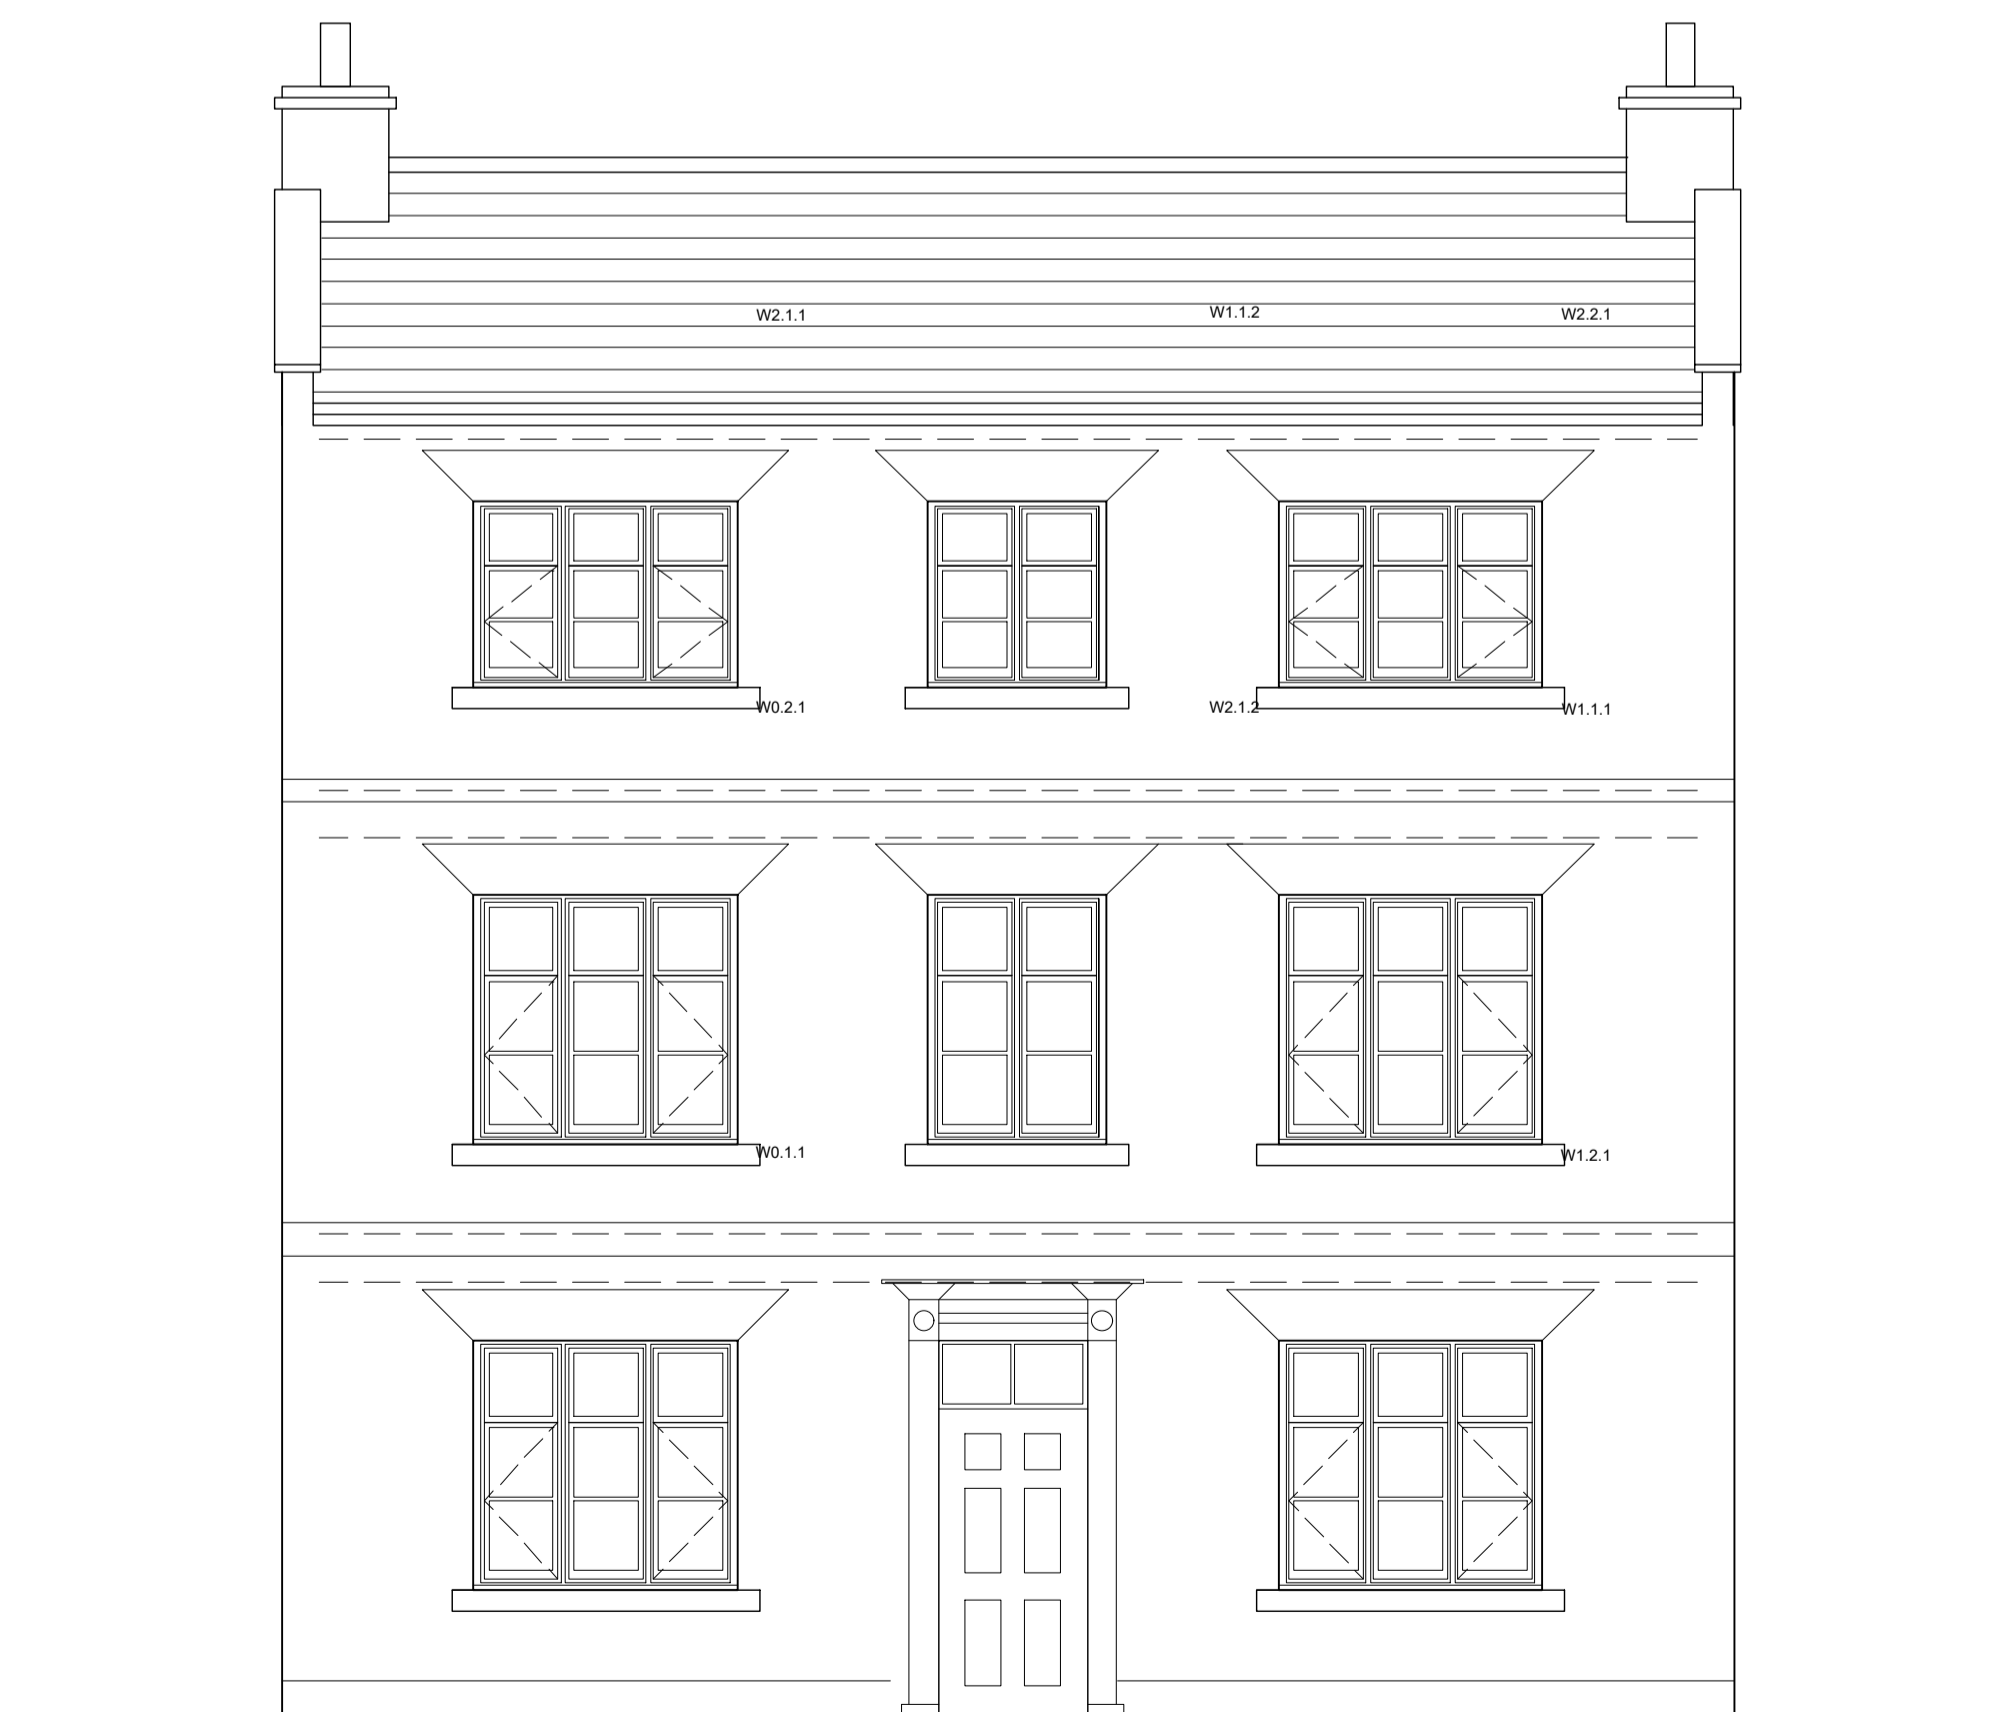


**Proposed West Elevation**

Scale 1:50

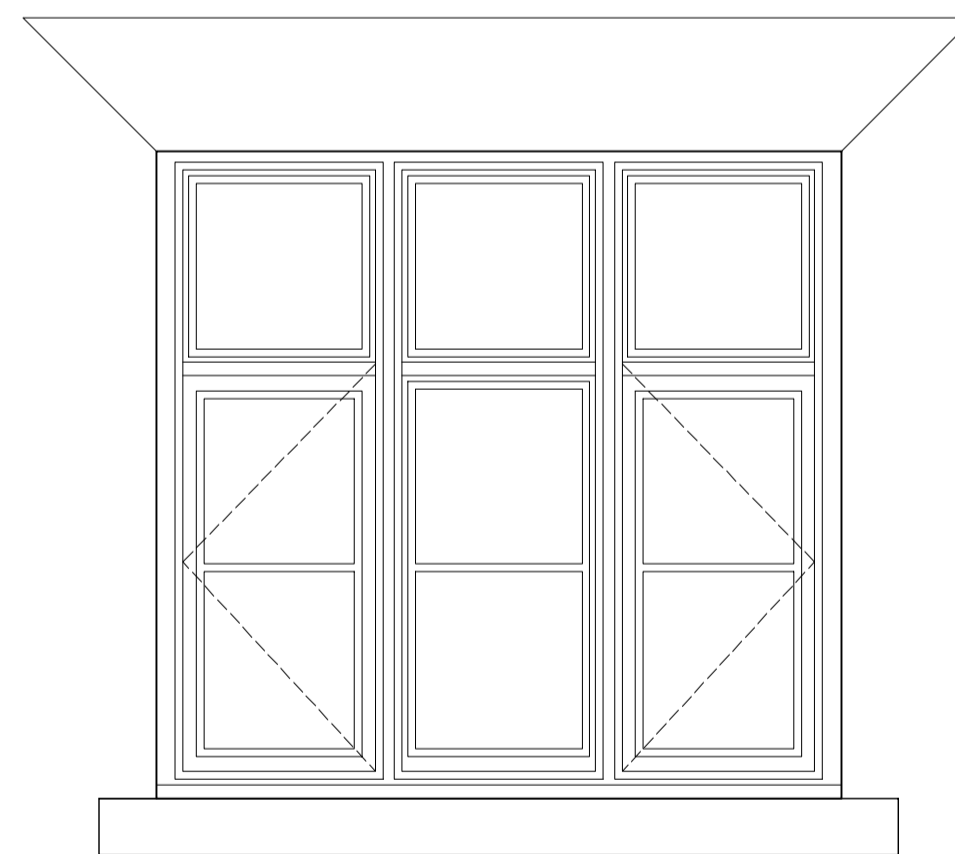


windows: w0.1.1, w0.2.1, w1.1.1, w1.2.1 - 1740mm height  
windows: w2.1.1, w2.2.1 - 1260mm height

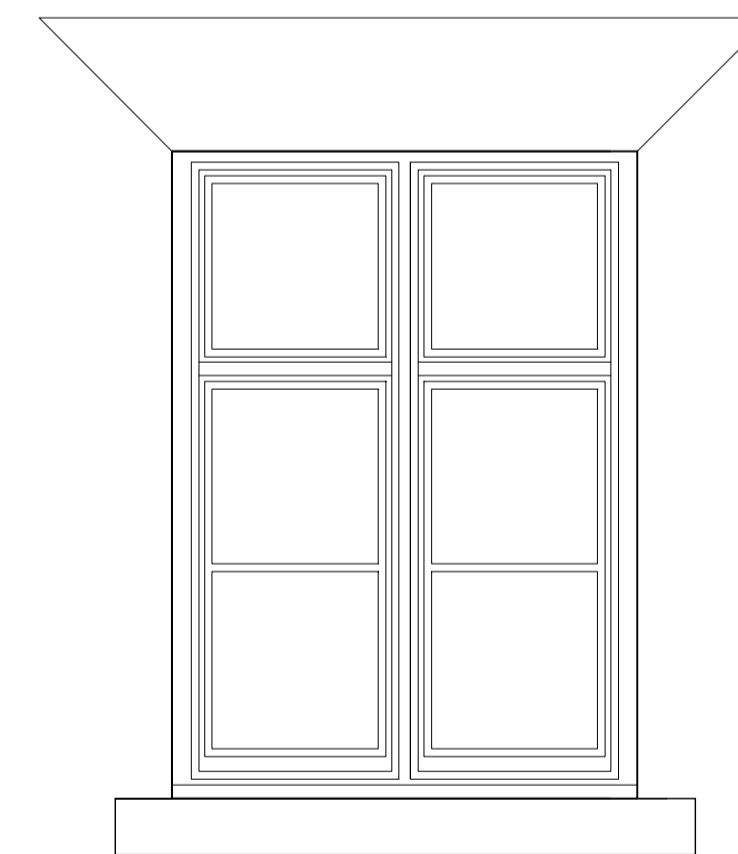


windows: w1.1.2 - 1740mm height  
windows: w2.1.2 - 1260mm height

Notes:  
Double glazed timber windows, paint finish, white  
slim line double glazed unit, traditional linseed putty bead  
traditional burnt sand mastic at junction with brick adjacent

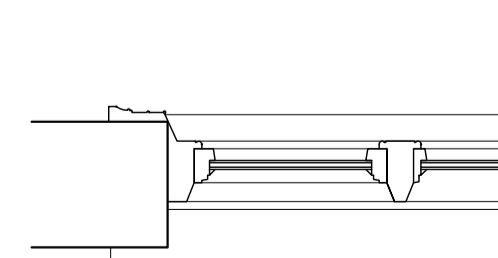

**Proposed Window Detail as consented application**

Scale 1:20

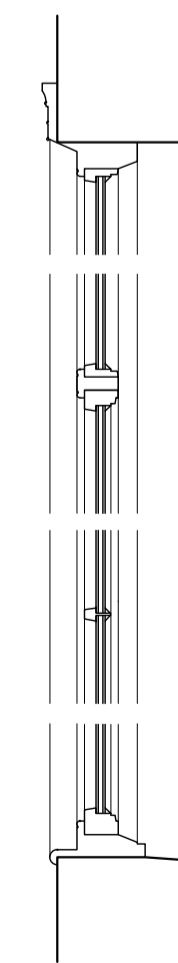

rev	original by	description	date	dr by	ap by
SS			Oct 2020		KMc
Franklin House 4 Victoria Avenue Harrogate HG1 1EL tel. 01423 528999 www.macarchitects.co.uk					
client					
Mr Bodle					
project					
55 Hailgate, Howden, Goole					
drawing					
Proposed Elevations and Window Details					
computer file			plot date		
L:\Projects\2020\2019_301\GIA-MAC\Projects\2020_308			Oct '20		
project number			scale		
2019_301			Varies		
drawing number		rev	issue status		
301		G	Planning		
This drawing is to be read in conjunction with all related drawings. Do not scale from this drawing. All dimensions must be checked and verified on site before commencing any work or producing shop drawings. The originator should be notified immediately of any discrepancy. This drawing is copyright and remains the property of M.A.C. Architects Ltd.					