


No 53

No 55/57

No 59

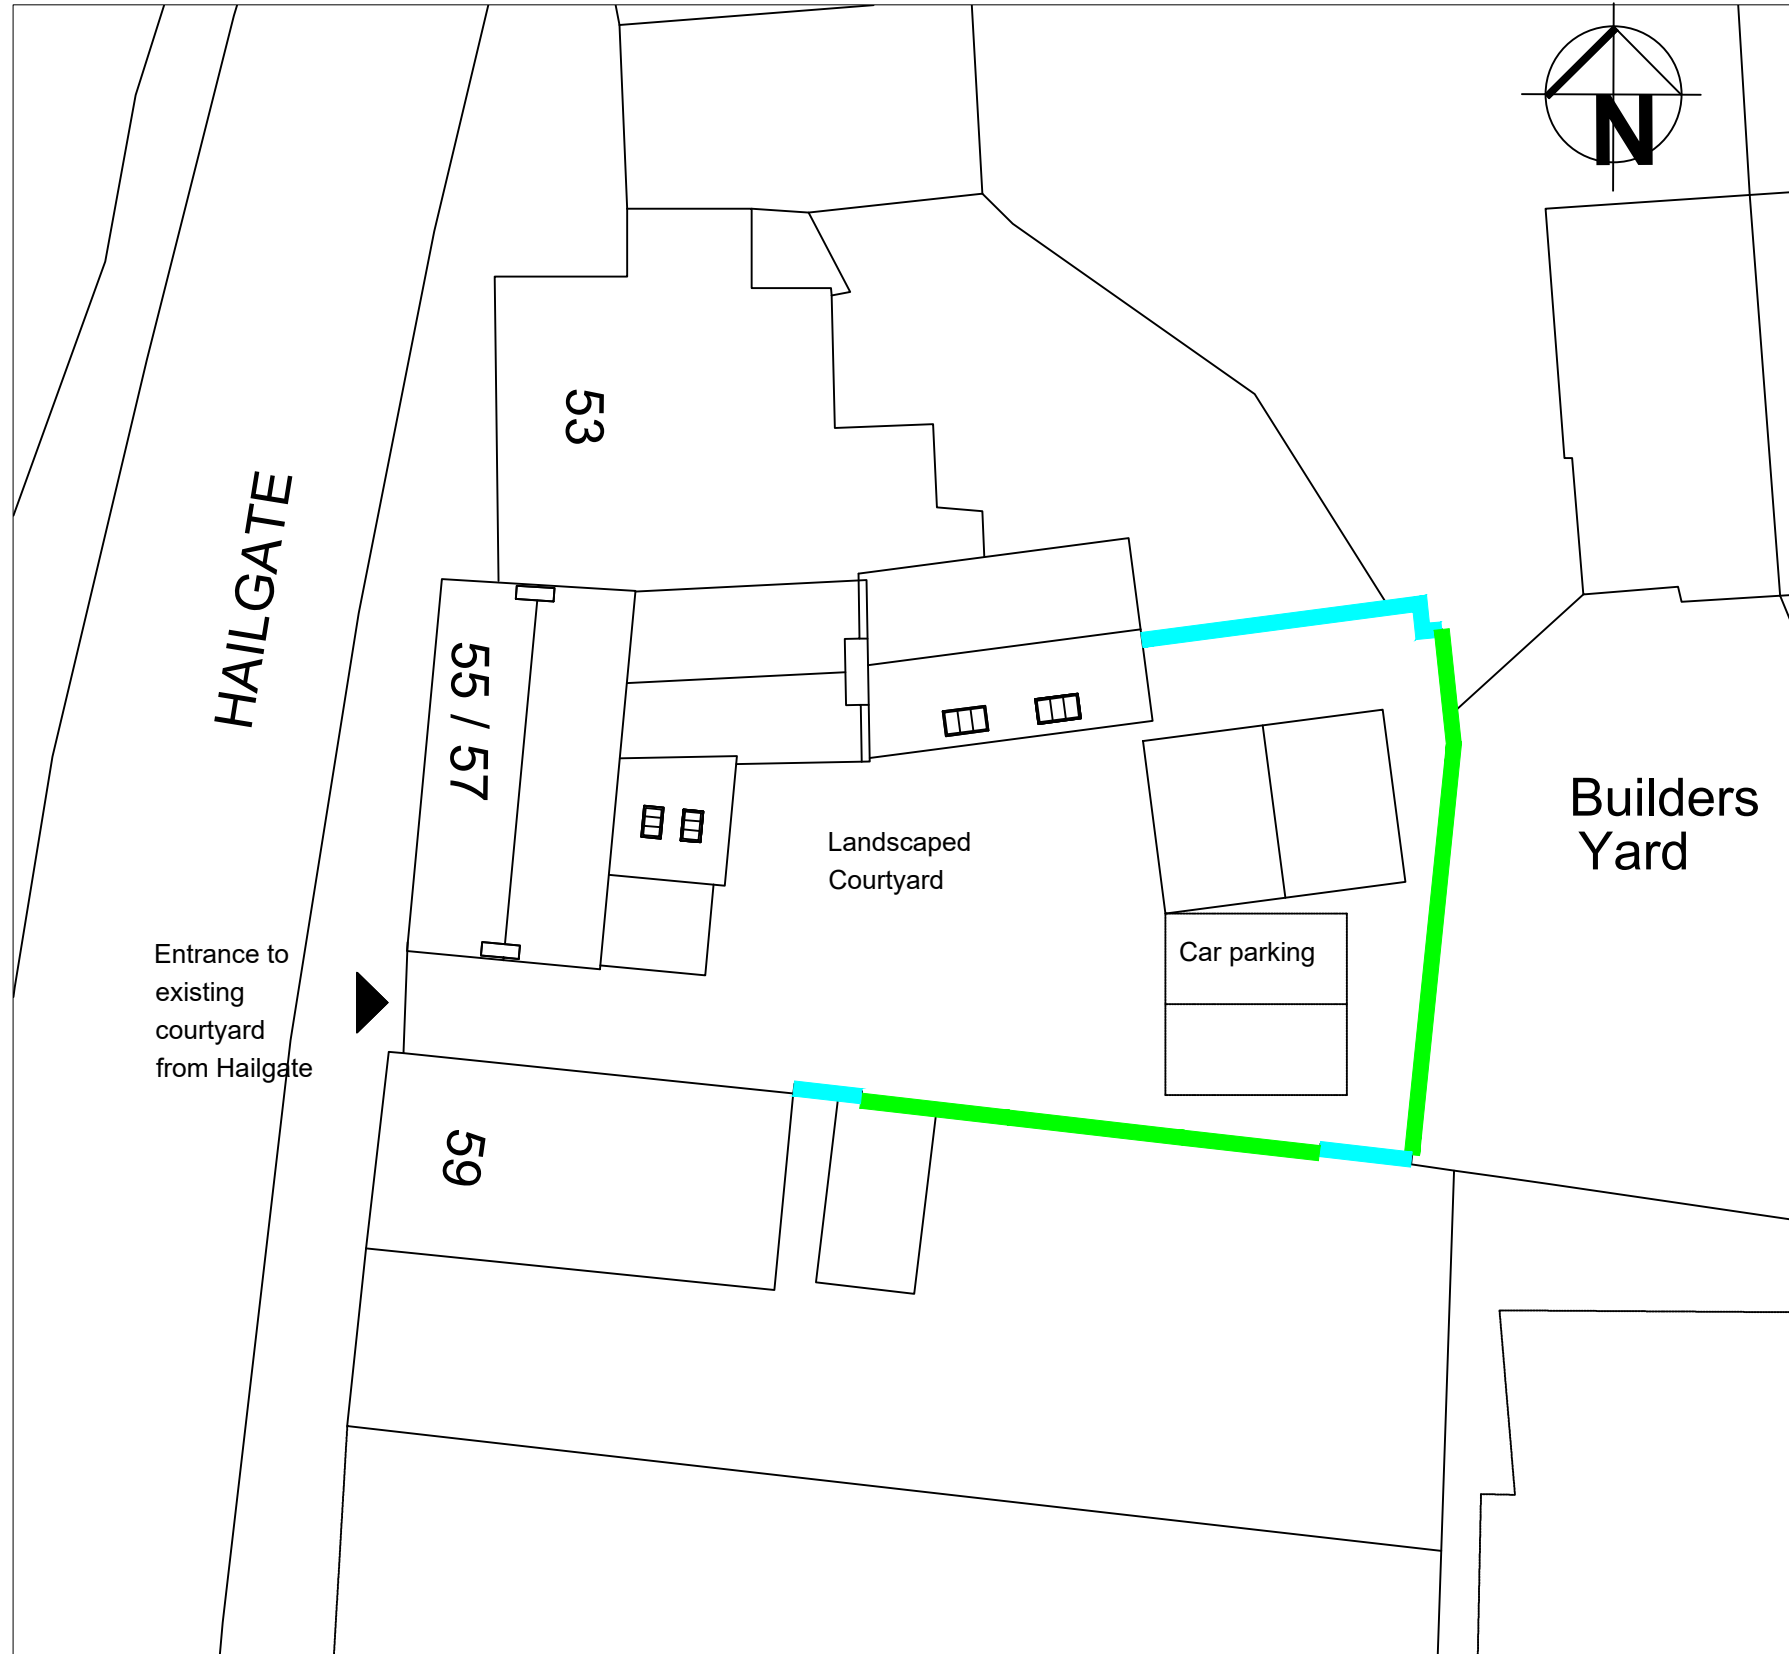

Builders Yard

HAILGATE

53

55 / 57

Landscaped Courtyard

Car parking

59

Entrance to existing courtyard from Hailgate

Key:

Brick Boundary Wall 1875mm high

1875mm High Fence Panels

Note: All site boundaries to remain as existing.

0 1m 2m 3m 4m 5m 10m 20m

# Site Plan as Proposed

Scale 1:200

rev	description	date	dr by	ap by
BH		Oct 2023	KMc	

Franklin House  
 4 Victoria Avenue  
 Harrogate  
 HG1 1EL  
 tel. 01423 528999  
 www.macarchitects.co.uk



client  
**Mr Bodle**

project  
**Listed Building Consent**

drawing  
**EXISTING BOUNDARY TREATMENTS  
 (TO BE RETAINED AS EXISTING)**

computer file	plot date	
C:\MAC\Architects\GIA-MAC\Projects\2019.297	Oct 2023	
project number	scale	
2019.301	VAR	
drawing number	rev	issue status
500	/	Planning

This drawing is to be read in conjunction with all related drawings. Do not scale from this drawing. All dimensions must be checked and verified on site before commencing any work or producing shop drawings. The originator should be notified immediately of any discrepancy. This drawing is copyright and remains the property of M.A.C. Architects Ltd.