




2 First Floor - as existing
1:50

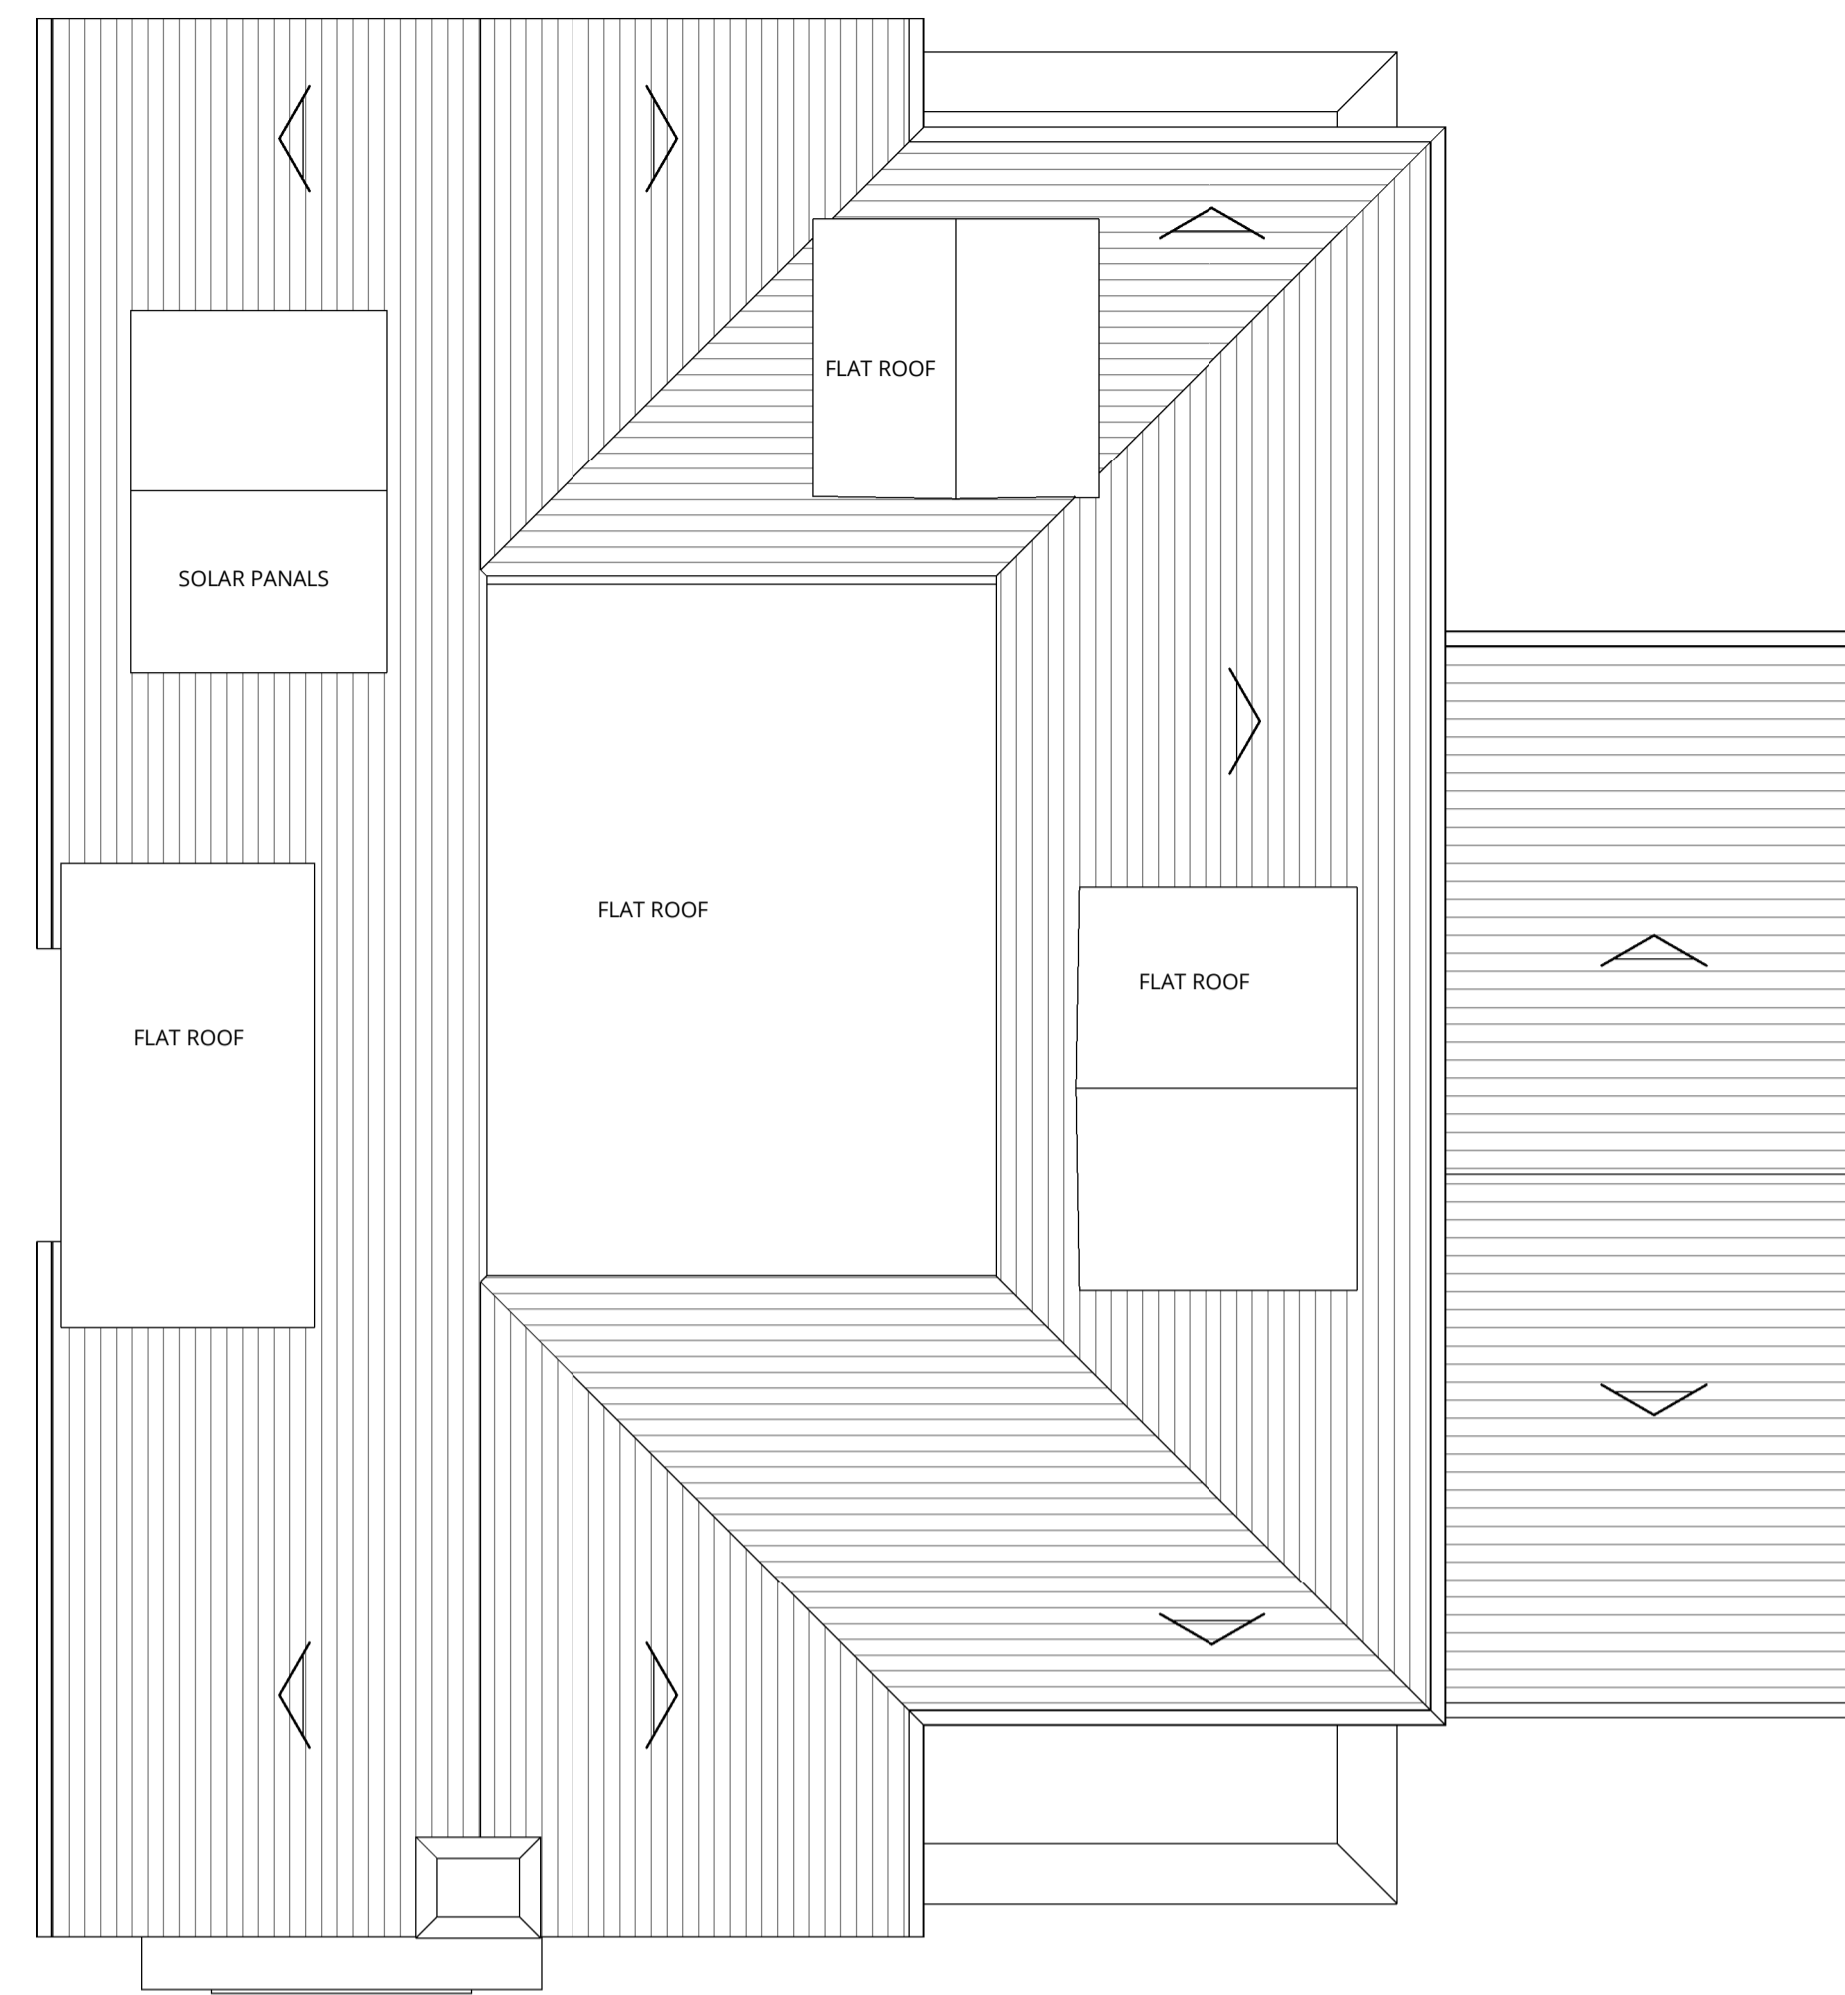

4 Roof Plan - as existing
1:50

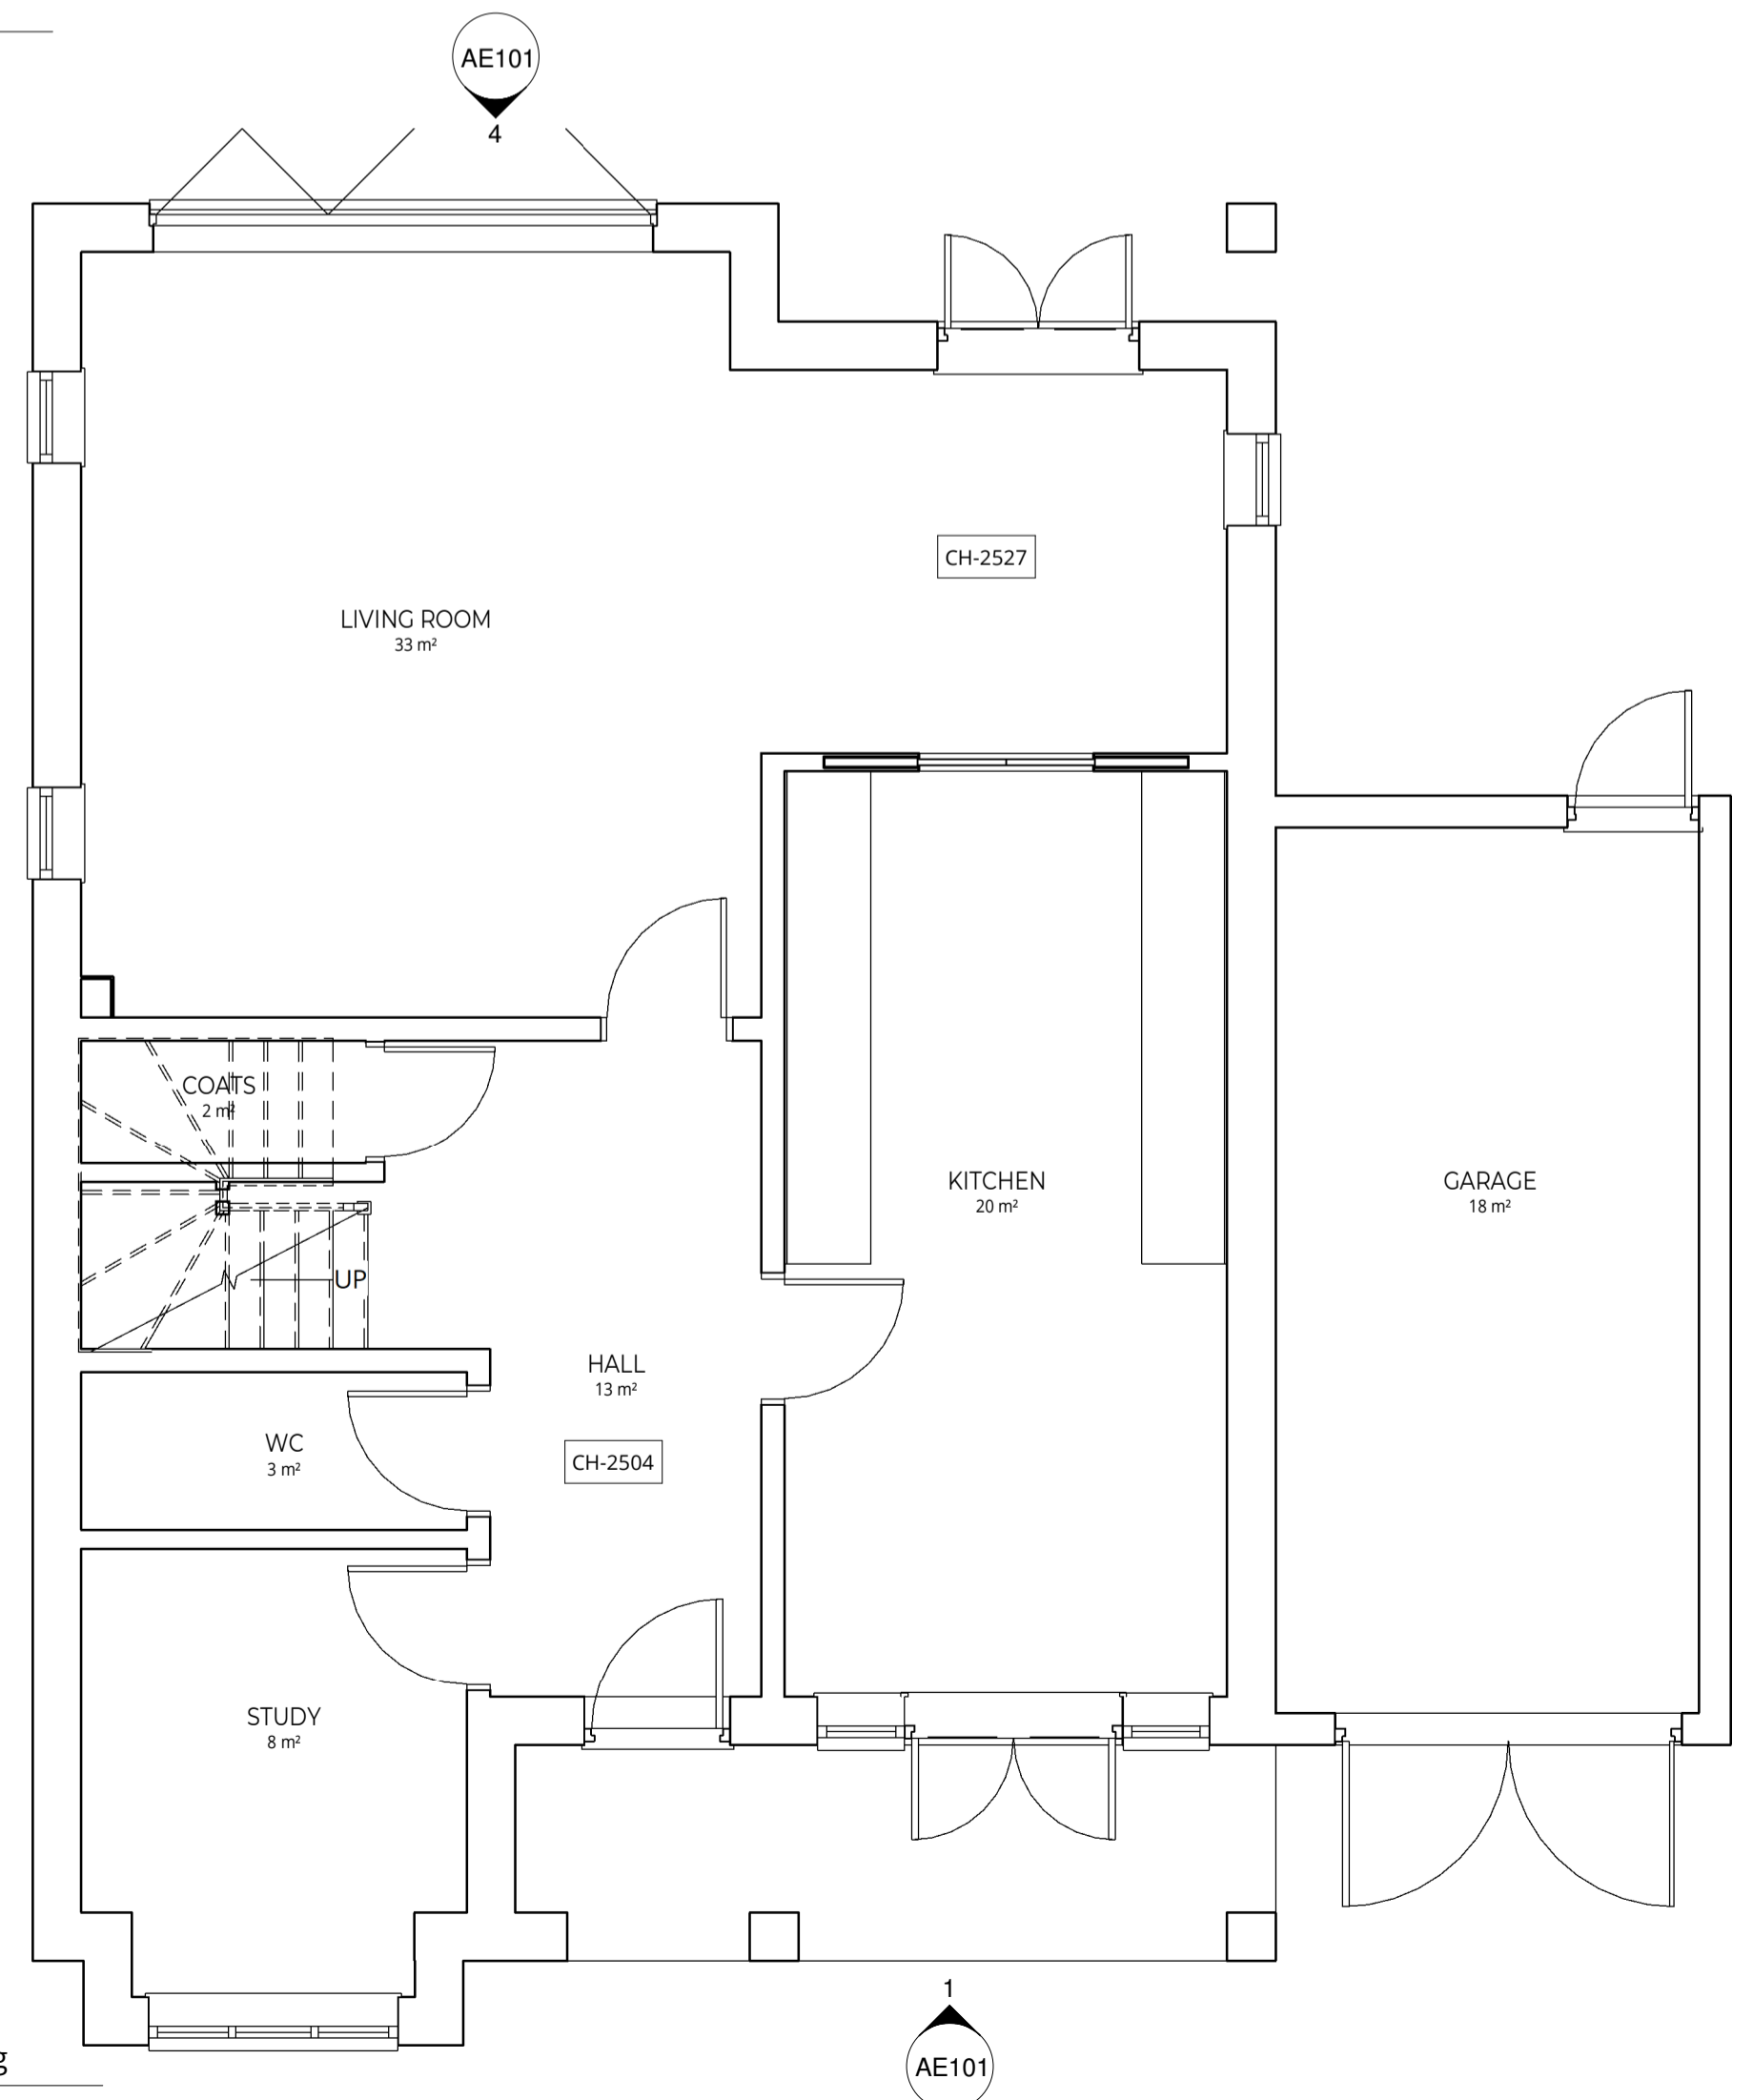

1 Ground Floor - as existing
1:50

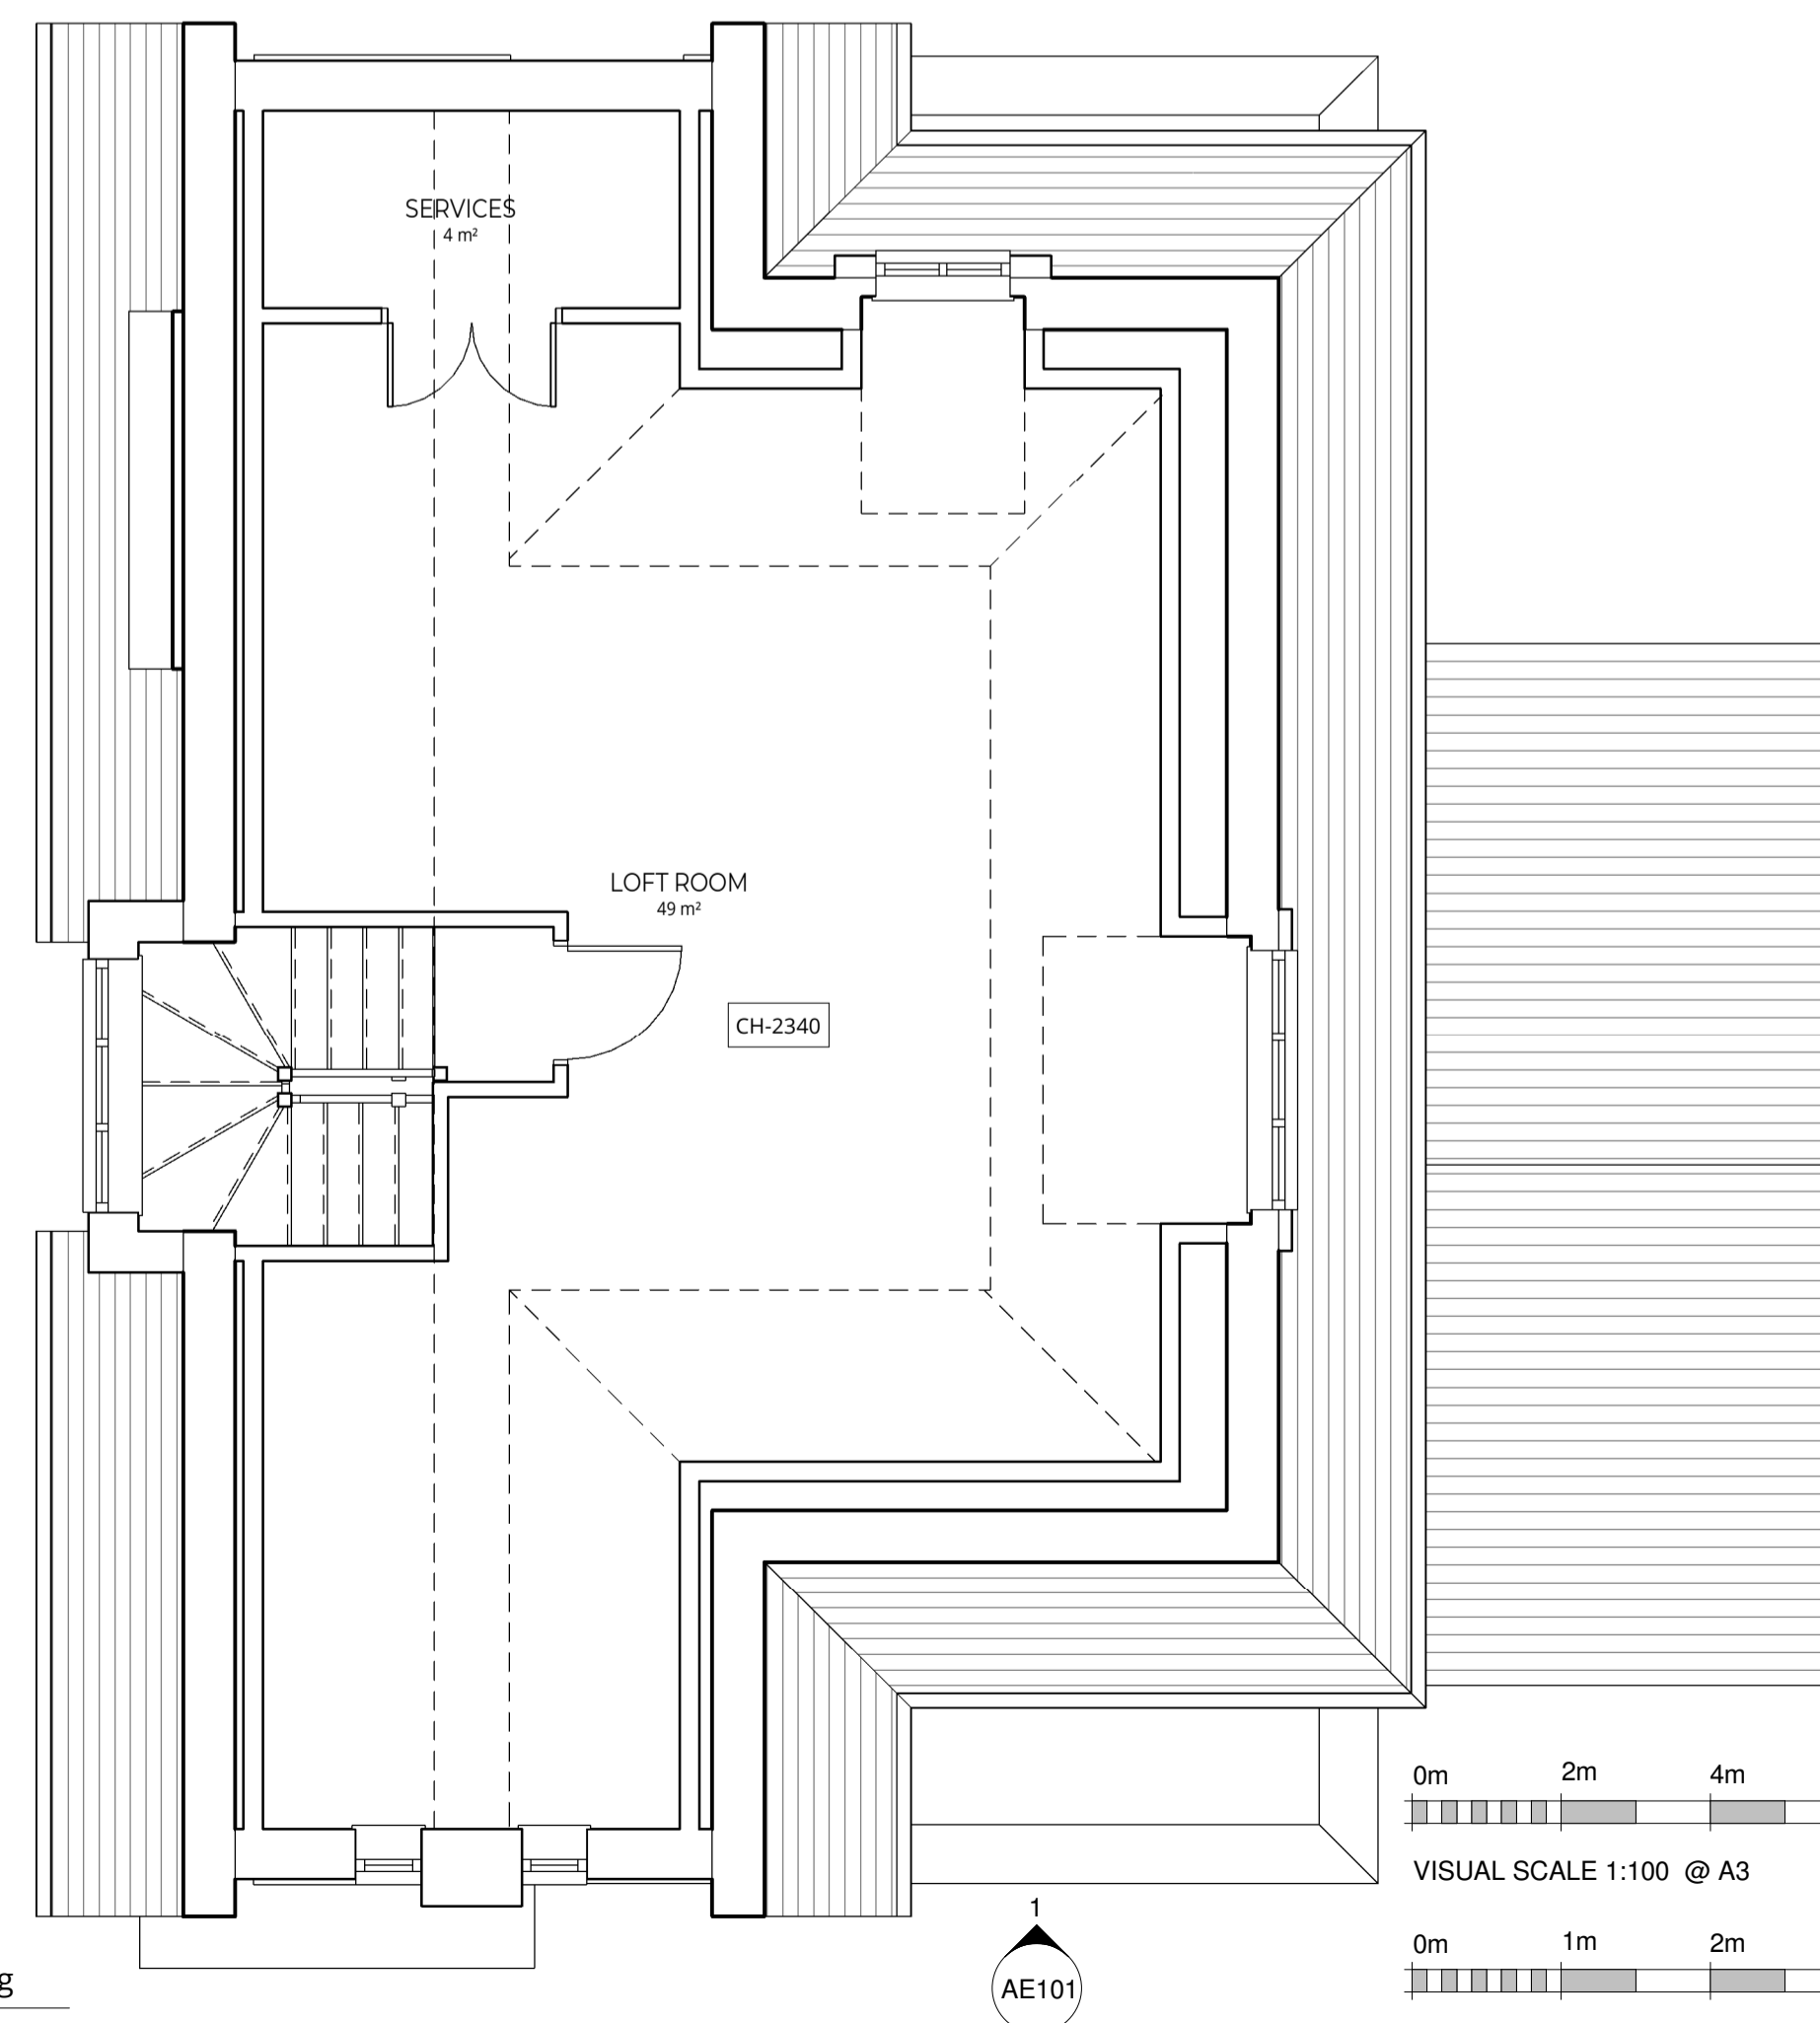

3 Loft Floor - as existing
1:50

NOTE:
All dimensions to be verified on site by the Contractor prior to the commencement of any work or the production of any fabrication drawings. All discrepancies to be immediately reported to the Contract Administrator.
This drawing is to be read in conjunction with all other relevant GFW Design + Architecture Ltd drawings, specification of works and all other appointed consultants drawings and specifications.
This drawing is the property of GFW Design + Architecture Ltd. Copyright is reserved by them unless otherwise agreed by written consent of GFW Design + Architecture Ltd.
All construction work to comply with Local Authority codes and Building Regulations, British Standards and other regulations applicable to both design and execution of the work.

Rev	Description	Date
A	Minor rev	240923

REVISION SCHEDULE

STATUS	PURPOSE OF ISSUE

GFW
DESIGN + ARCHITECTURE

T: 07436 982095 E: info@gfwdesign.co.uk
www.gfwdesign.co.uk

PROJECT
10 Pitt Rivers Close
Guildford
Surrey
GU1 2UY


TITLE
FLOOR & ROOF PLANS - As Existing

CLIENT
Mr & Mrs Tattan-Robb


Drawn by
wrm Date
21/04/2022

Scale(@ A1)
1:50 Project Number
1940

DRAWING NUMBER	REV
AE100	A

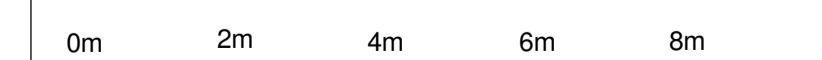

VISUAL SCALE 1:100 @ A3

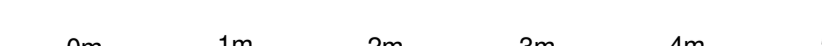

VISUAL SCALE 1:50 @ A1

