



NORTH EAST ELEVATION (FRONT):
(Scale - 1:100 @ A.3)

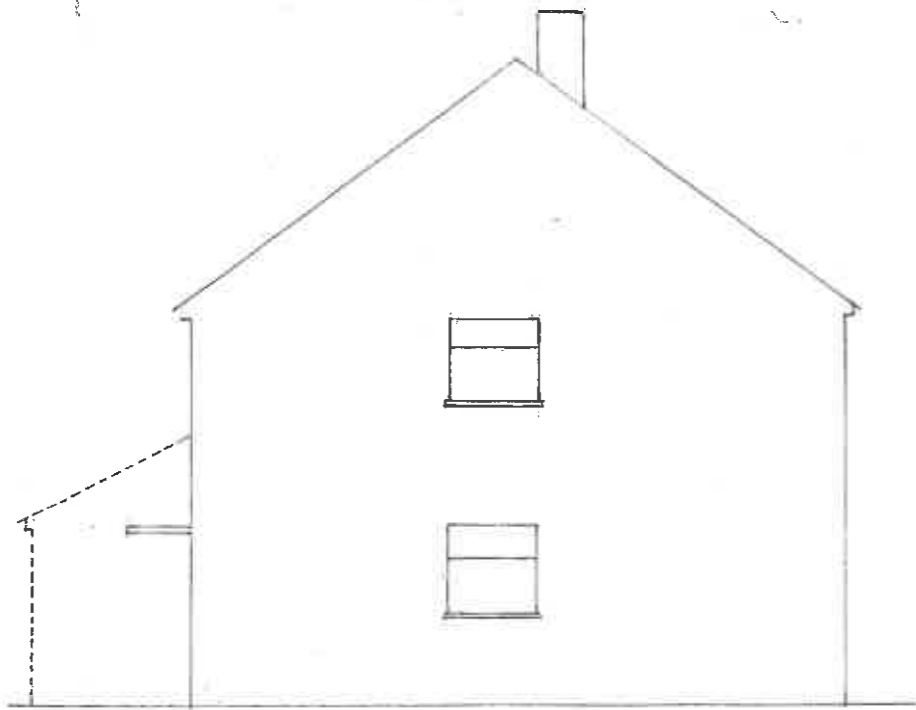

NORTH WEST ELEVATION (SIDE):
(Scale - 1:100 @ A.3)

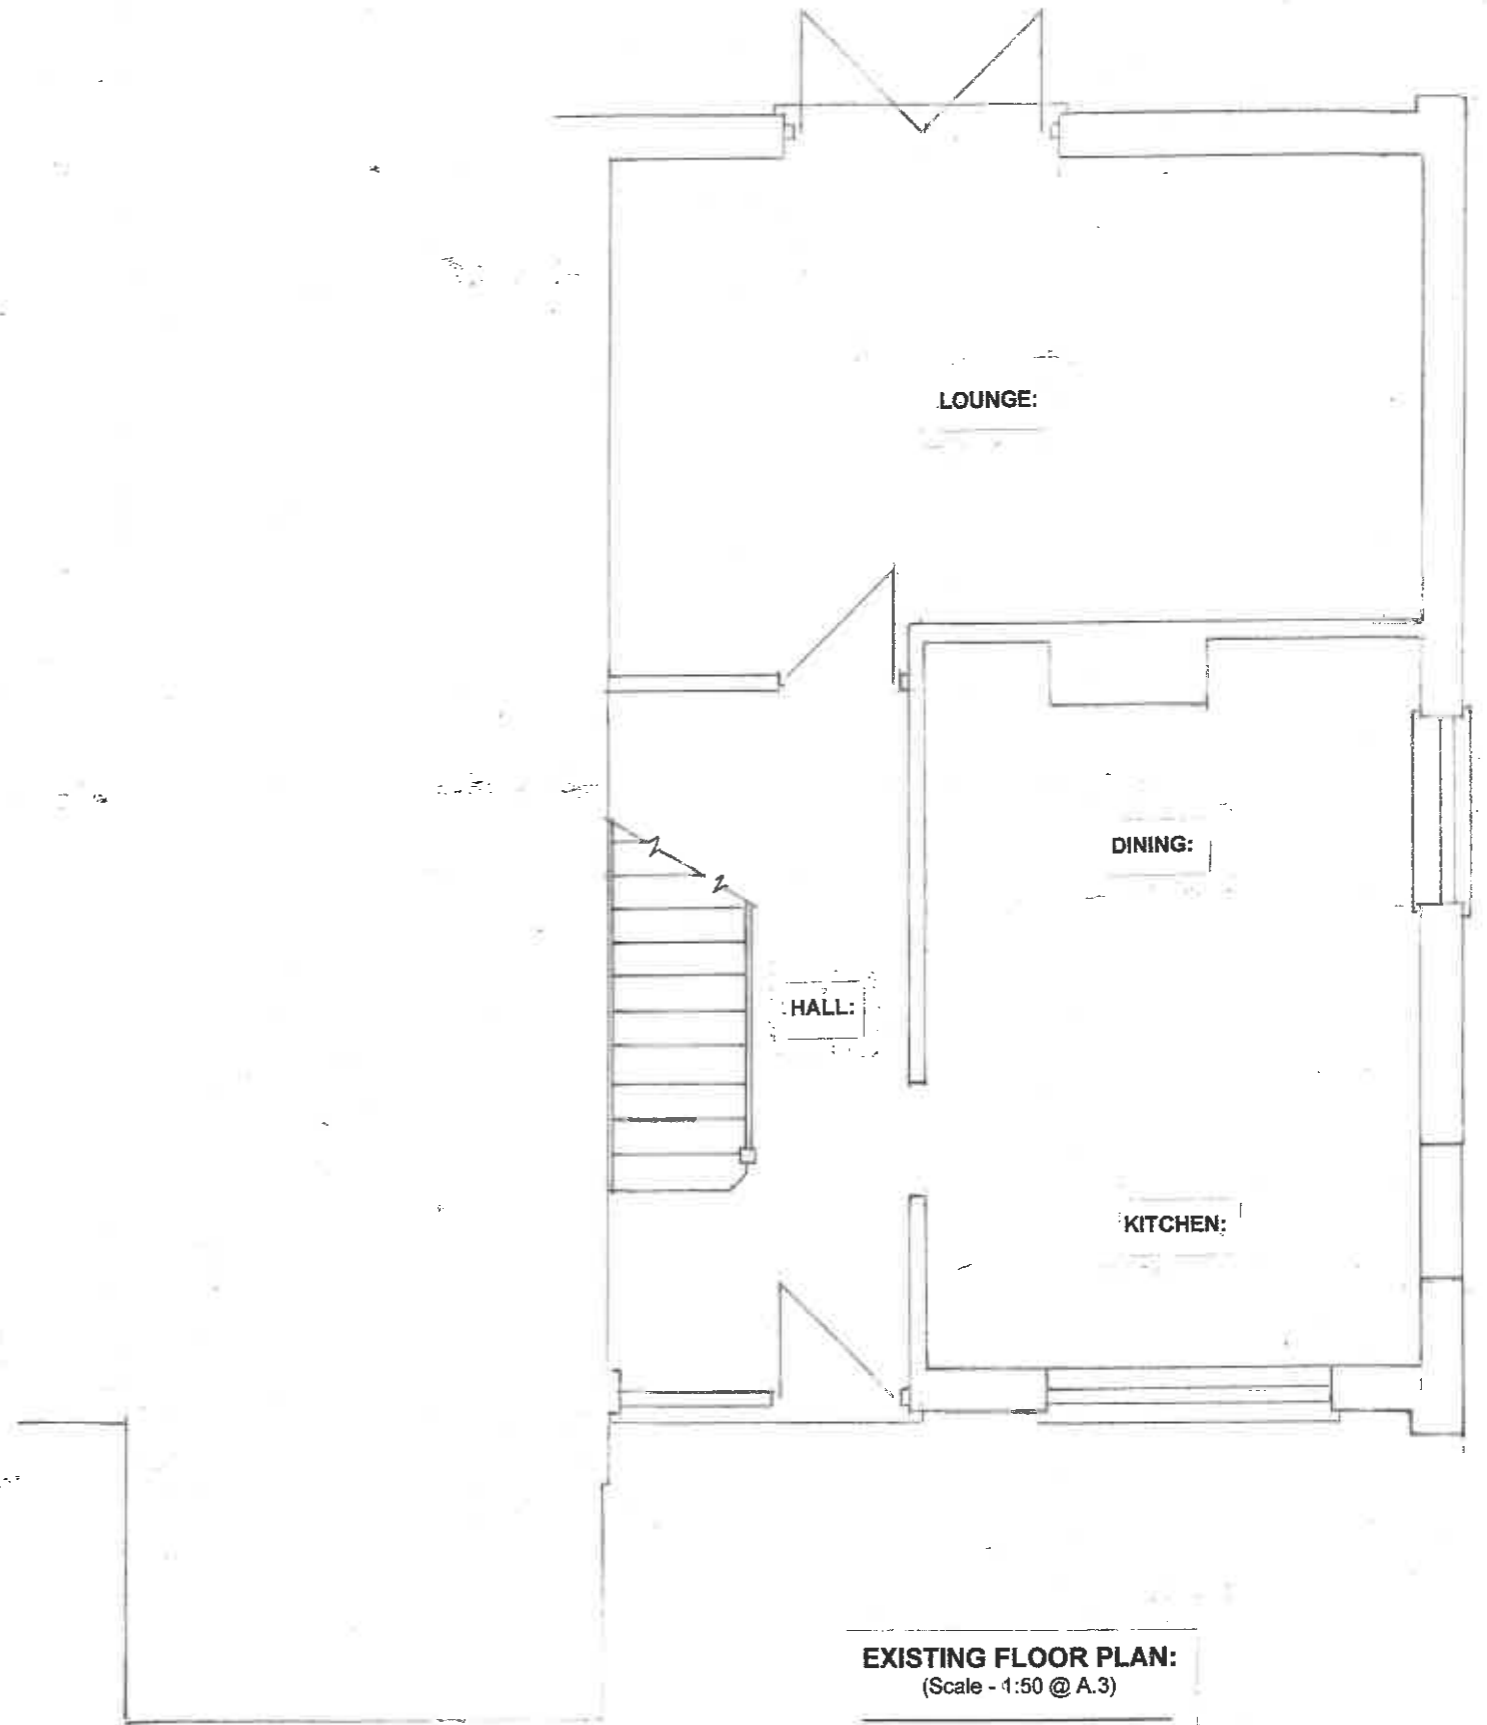

EXISTING FLOOR PLAN:
(Scale - 1:50 @ A.3)

Entrance Porch. Existing Elevations and Floor Plan.	Mrs. G. Gibbons.	52, Marling Crescent, Paganhill, Stroud, Glos, GL5 4LB	Scale - Metric: As Indicated
			Date: October 2023
			Drawing No: MGG/23/002