

PLANNING DRAWING
NOT FOR CONSTRUCTION

■ No Works Proposed

Car Park Westward Road

Accessible WC

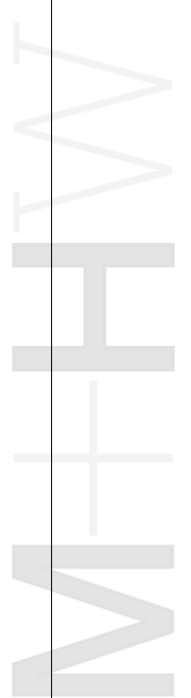
Breakout Room

Level Entrance

Plant

Porch Retained as Entrance

General Notes
 1. Responsibility is not accepted for errors made by others in scaling from this drawing. All construction information should be taken from figured dimensions only.
 2. All dimensions to be checked onsite.
 3. Unless otherwise stated dimensions are in millimetres.
 4. Drawings to be read in conjunction with all other project drawings.
 5. Copyright Millar + Howard Workshop Ltd.

Rev.	Date	Notes
		

Chartered Architects
MILLAR+HOWARD
 WORKSHOP

St Mary's Mill
 St Mary's
 Chalford
 STROUD
 Gloucestershire
 GL6 8NX

t: 01453 887186
 e: info@mhworkshop.co.uk
 w: www.mhworkshop.co.uk

Project Title
Ebley House Conservatory

Project Address
Ebley House
 235 Westward Road
 Stroud, GL5 4SX

Job No. 2301

Drawing Title
Proposed Plans
 Ground Floor

Drawn By	Checked By	Date
RL	GL	May 2023

Scale 1:100@A3

Drawing No.	Revision
P/210	-

Drawing Status **Planning**



P/210 **PROPOSED GROUND FLOOR PLAN**
 1:100

