





03 Existing Front Elevation
 PL_01 Scale: 1:50





04 Existing Side Elevation (right)
 PL_01 Scale: 1:50

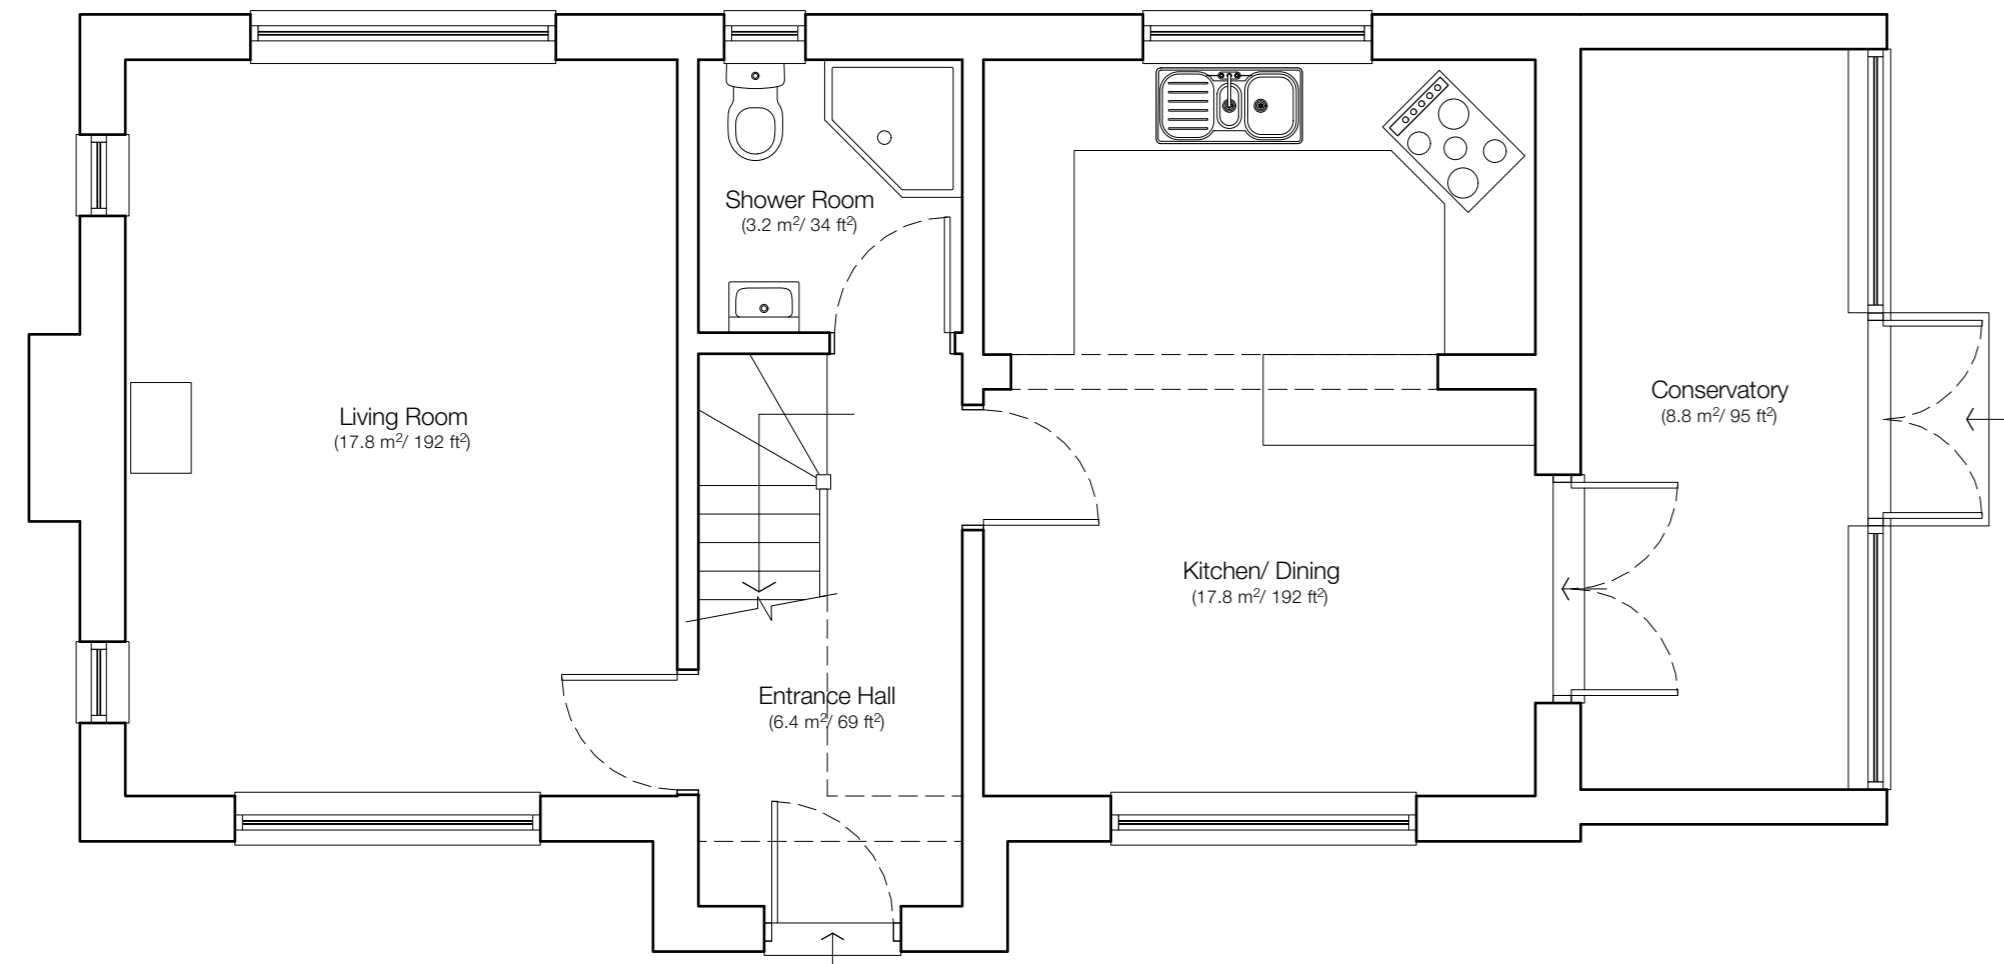


01 Existing Ground Floor Layout
 PL_01 Scale: 1:50

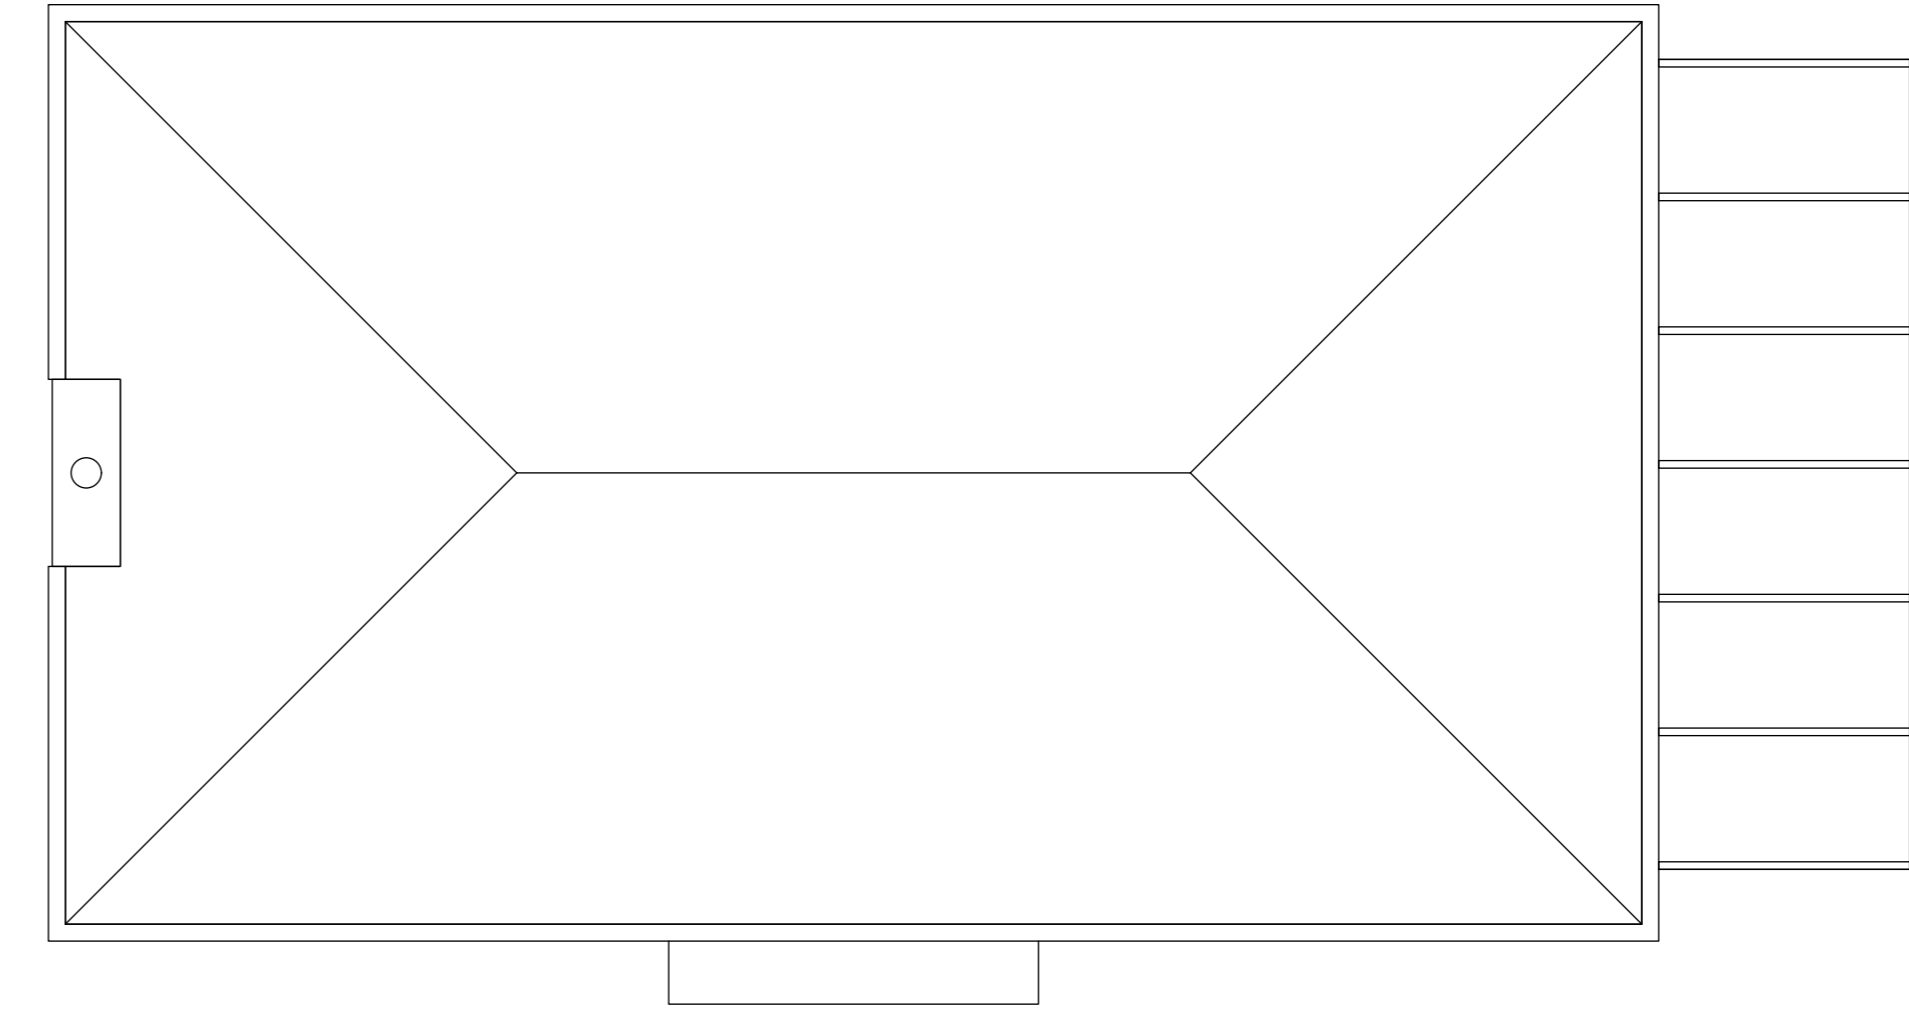

02 Existing Roof Layout
 PL_01 Scale: 1:50

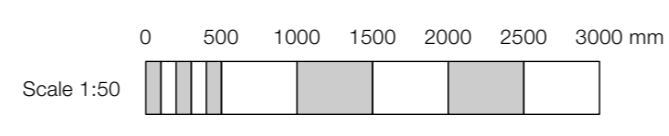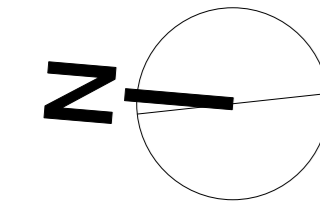

Issue Notes	Project Proposed alterations to existing conservatory & associated alterations 1 Ridgeway Cliff Herne Bay Kent CT6 8JG	Drawing Title Existing Layouts and Elevations	 SOUTH EAST ARCHITECTURAL SERVICES LTD 105 MORTIMER STREET, HERNE BAY, KENT, CT6 5ER tel (01227) 283100 info@searchitecture.co.uk www.searchitecture.co.uk	
				Client Mrs van Wijk
Revision Notes	Scale As stated at A1	Date October '23	Drawing No. 23/3263/PL_01	Rev

