


LEGEND

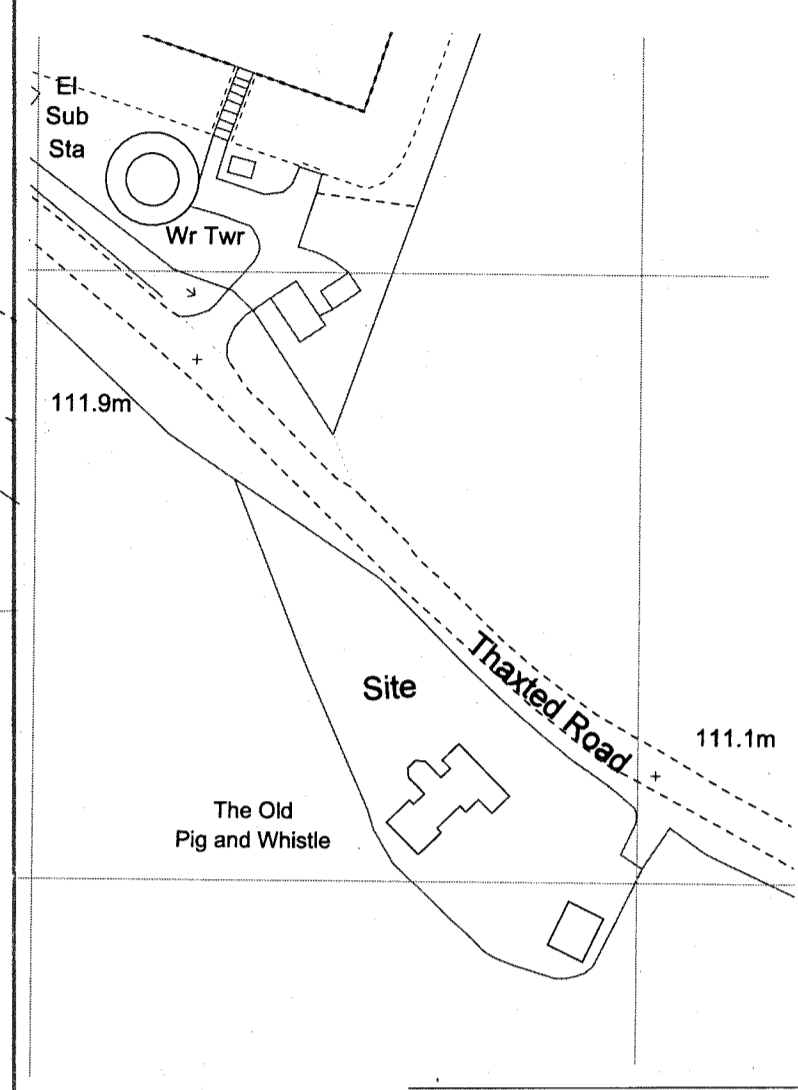

Site Location Plan Scale 1:1250

REV.	AMENDMENTS	INTLS.	DATE
A	Drawing completed for planning	EJS	06/11/23
B	Fascia removed	EJS	09/11/23

FIGURED DIMENSIONS TO TAKE PRECEDENCE OVER SCALED DIMENSIONS. CONTRACTORS MUST VERIFY ALL DIMENSIONS ON SITE BEFORE COMMENCING ANY WORK. THE COPYRIGHT OF THIS DRAWING IS RESERVED AND THE DRAWING MUST NOT BE DISCLOSED WITHOUT AUTHORITY.

**Ernie Spencer FRICS C Build E FCABE**  
 Chartered Surveyor and Building Engineer  
 Black Gables Barn,  
 Silver Street,  
 Wethersfield,  
 Braintree,  
 Essex,  
 CM7 4BP.  
 01371 238867  
 espe232239@aol.com

TITLE Proposed demolition of conservatory and construct a single storey extension at: The Old Pig and Whistle, Thaxted Road, Wimbish, Saffron Walden, CB10 2UT.

CUSTOMER Sue Wardley

DRAWING No. OPW:01

SCALE 1:100 1:50 SHEET 1 OF 1


DRAWN BY EJS DATE 31 October 2023




Existing North West Elevation




Proposed North West Elevation

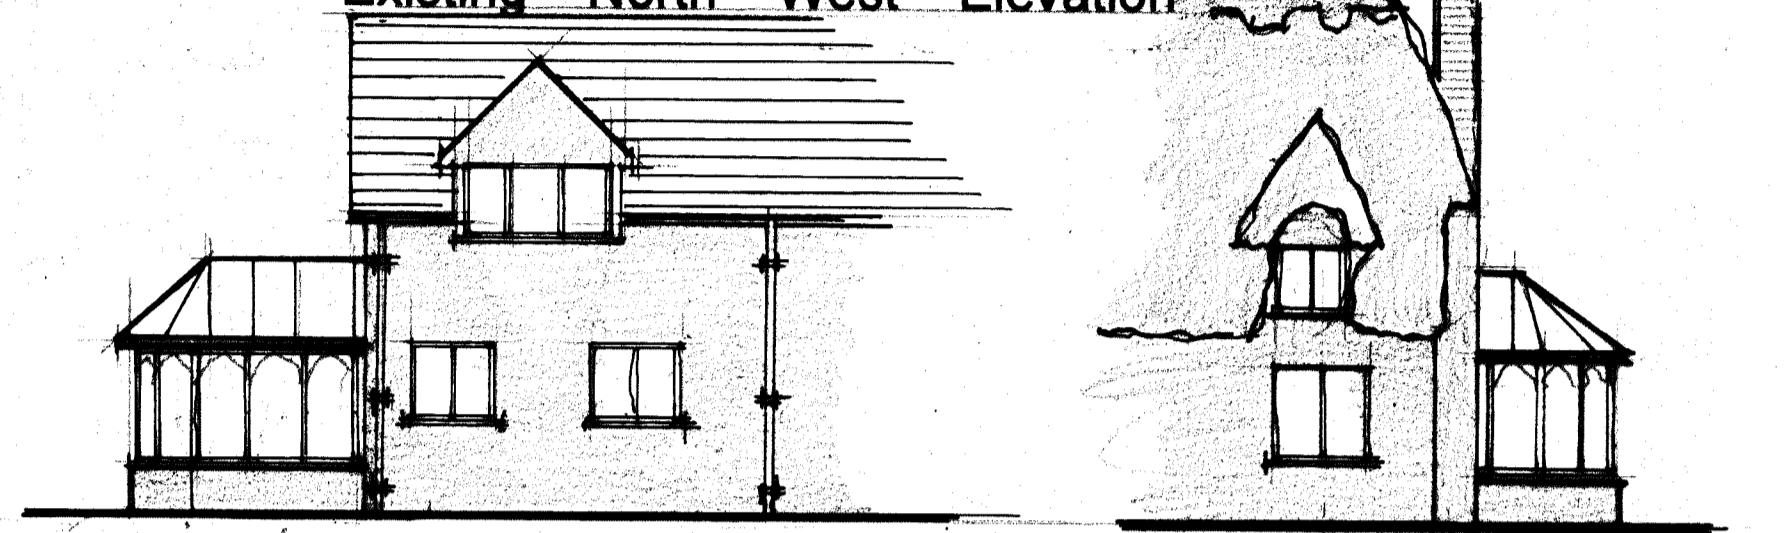

Existing South West Elevation

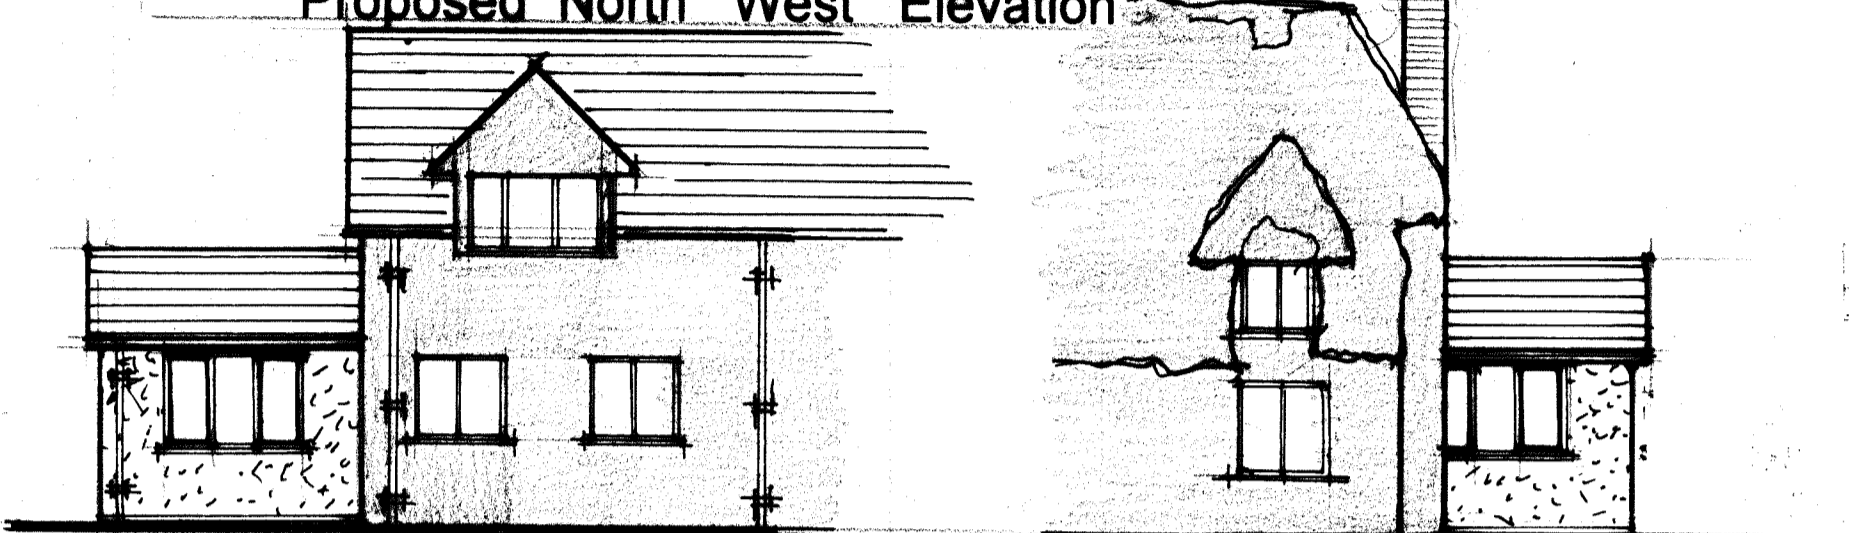

Proposed South West Elevation

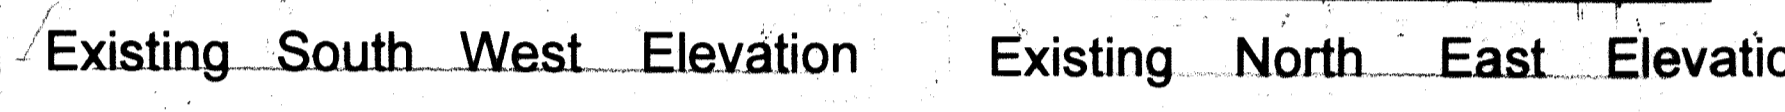


Existing North East Elevation




Proposed North East Elevation


Roof to be pitched and slated  
 Walls to be rendered to match existing.  
 Windows and doors to be timber and match existing  
 Black uPVC guttering and downpipes to match existing

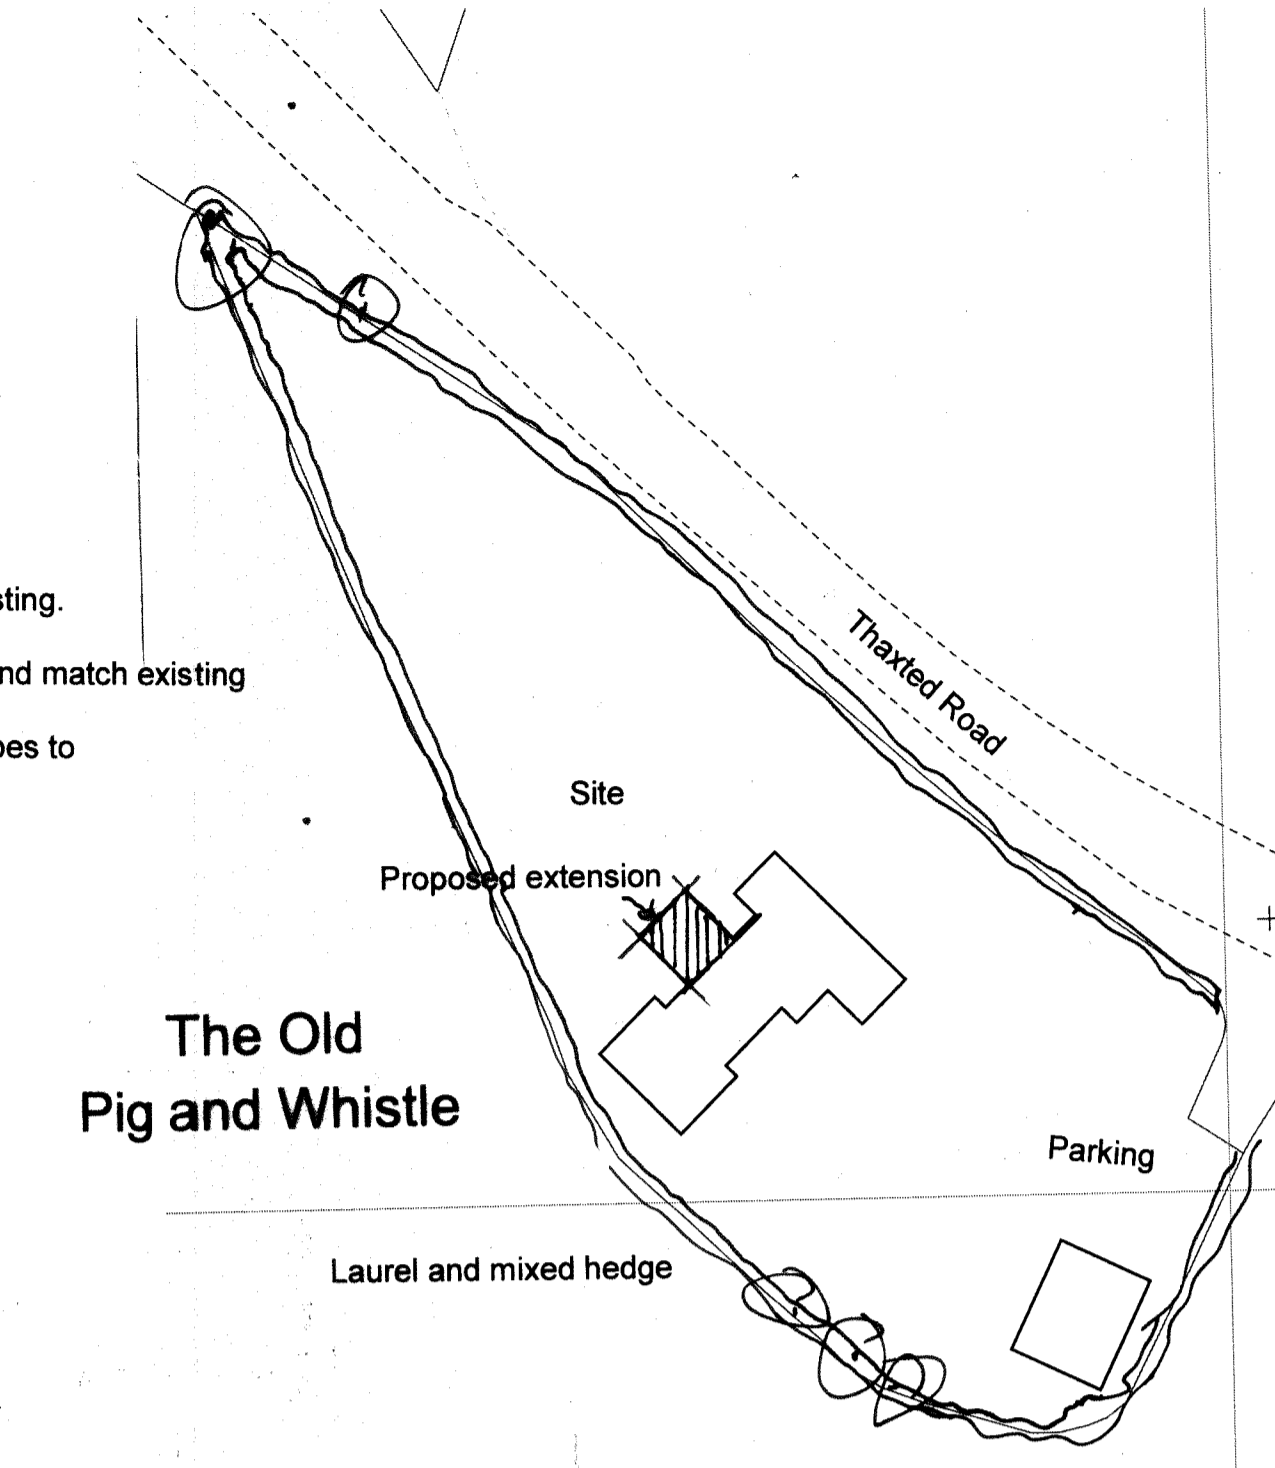


Block Plan Scale 1:500

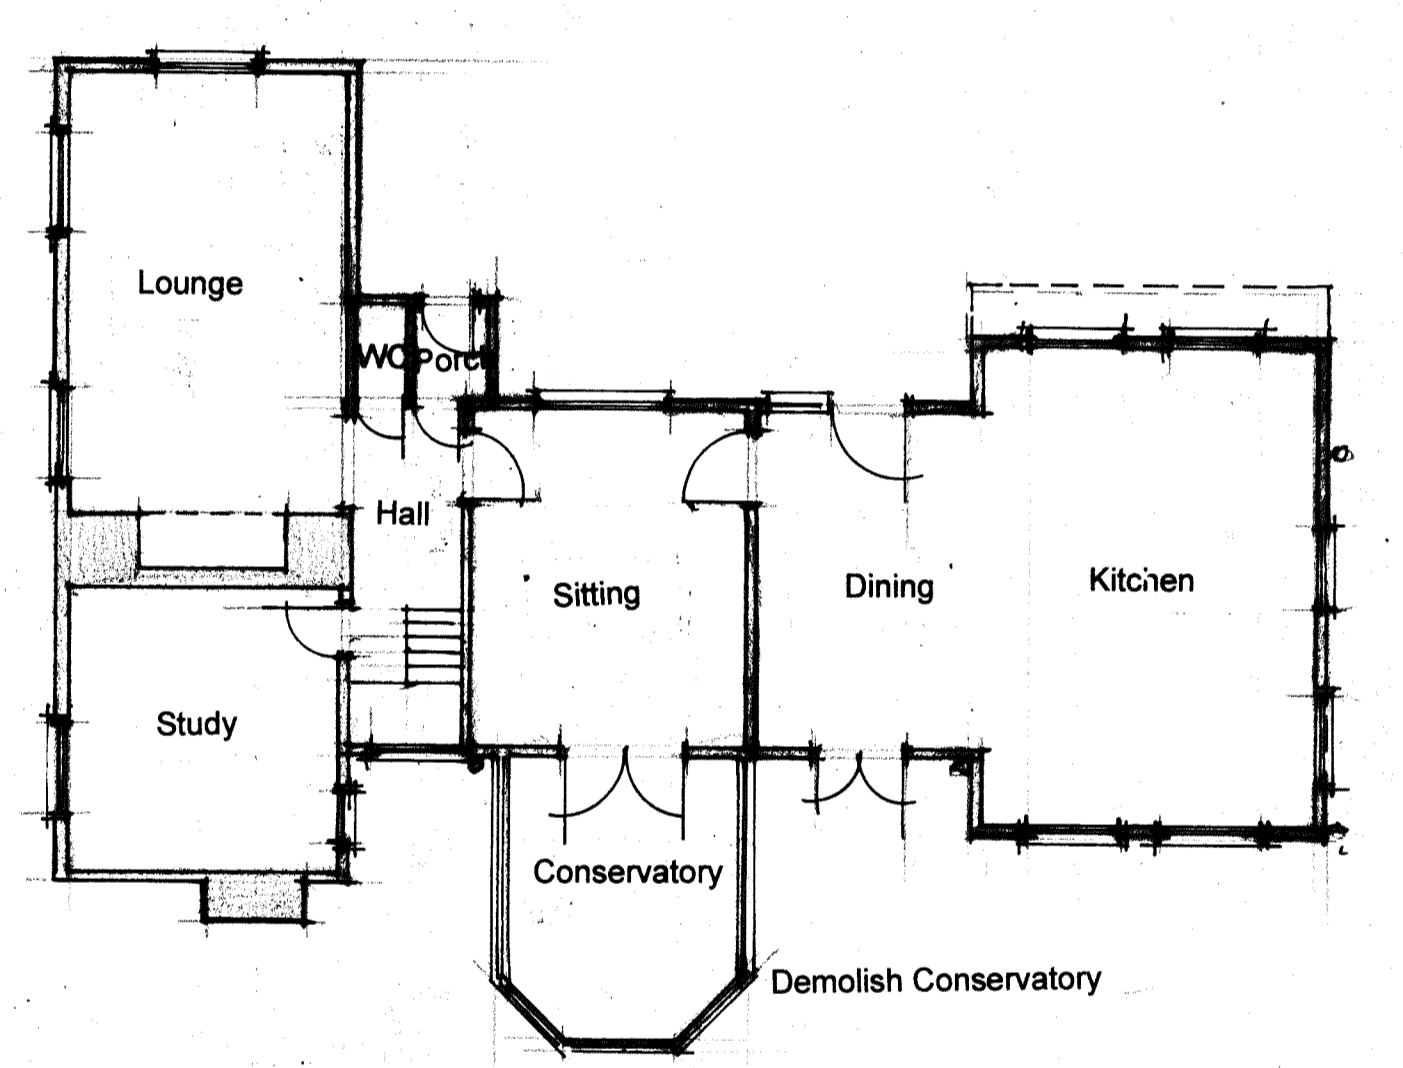

Existing Ground Floor Plan

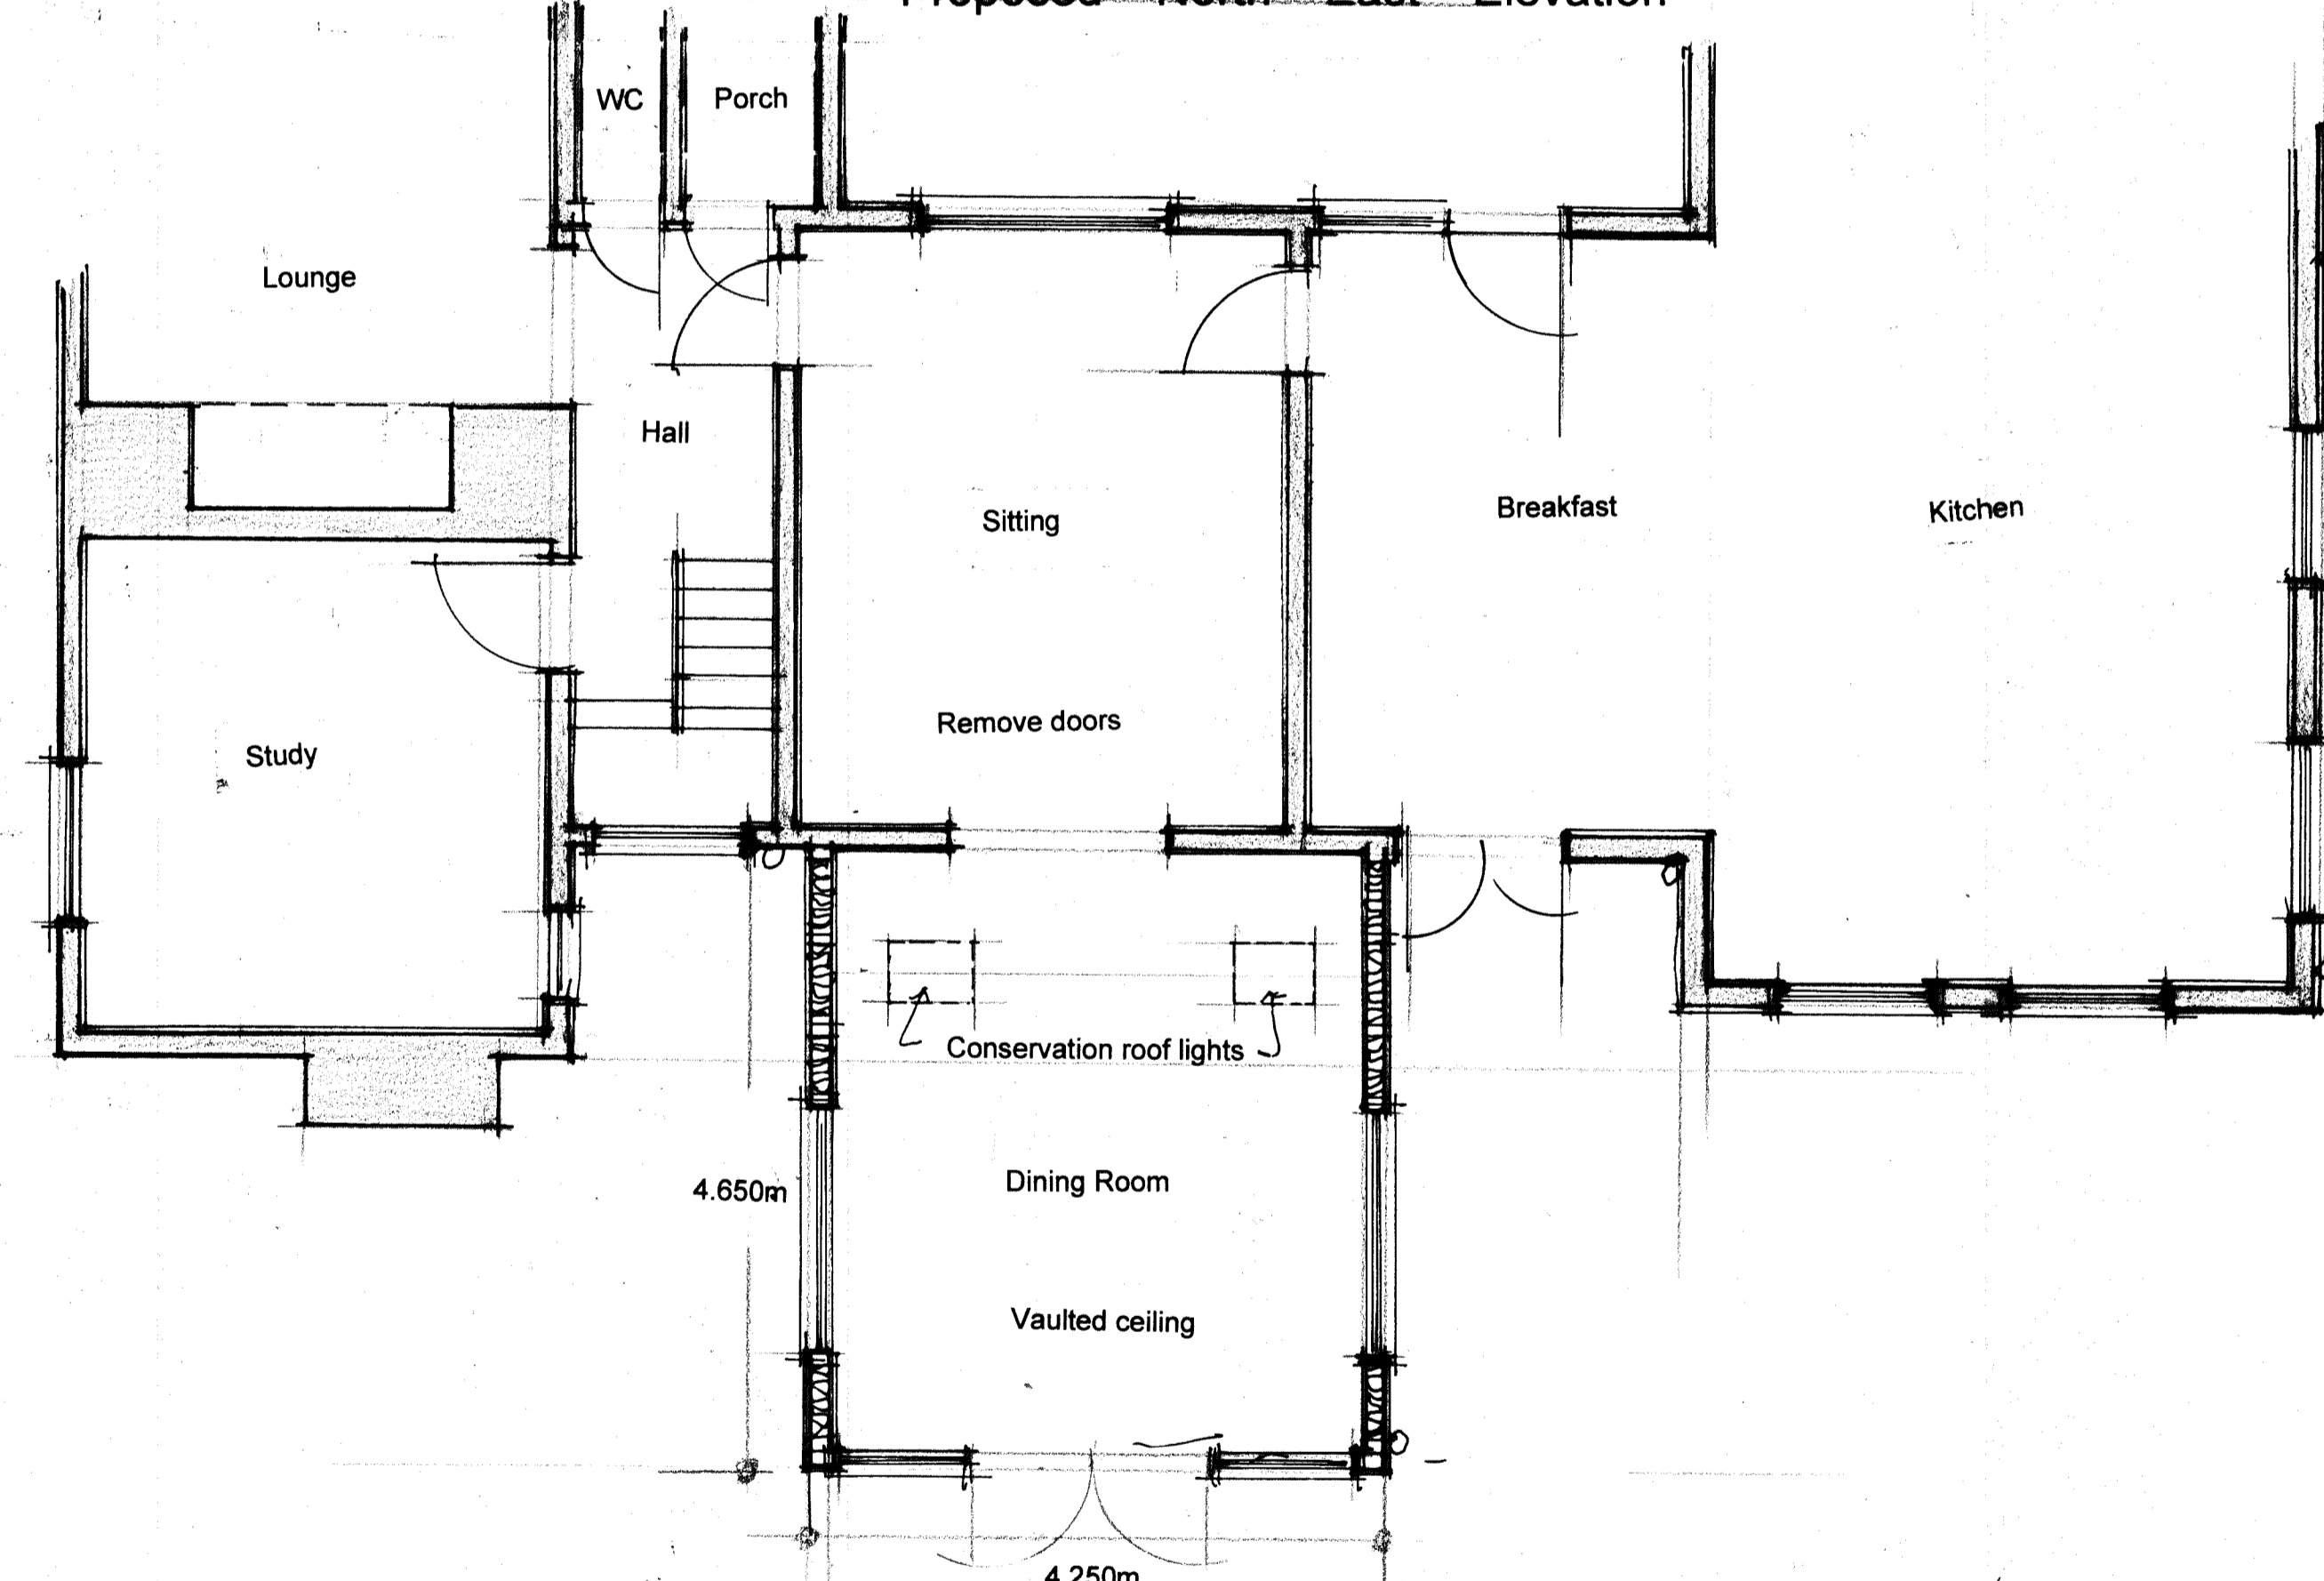

Proposed Ground Floor Plan

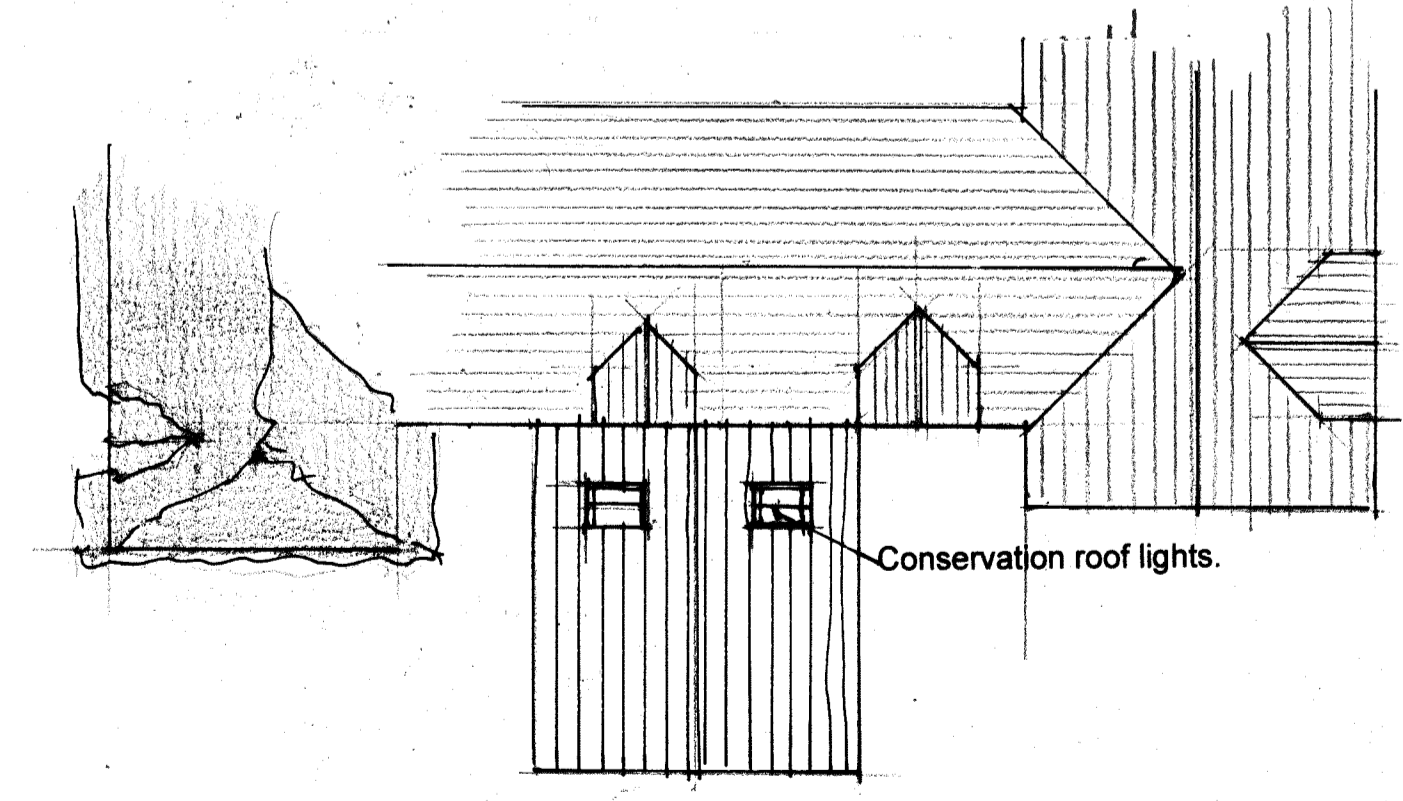

Roof Plan

