


ALL DIMENSIONS ARE IN mm UNLESS NOTED OTHERWISE

N.G.R | E: 445394 | N: 518312

NOTES:
 EXISTING 9No. ANTENNAS, 9No. ERS's,
 3No. COMBINERS, 2No. RBS 6102
 CABINETS, 1No. TSC CABINET, POLE,
 MODULAR GRILLAGE AND FOUNDATION TO
 BE REMOVED - OMITTED FOR CLARITY

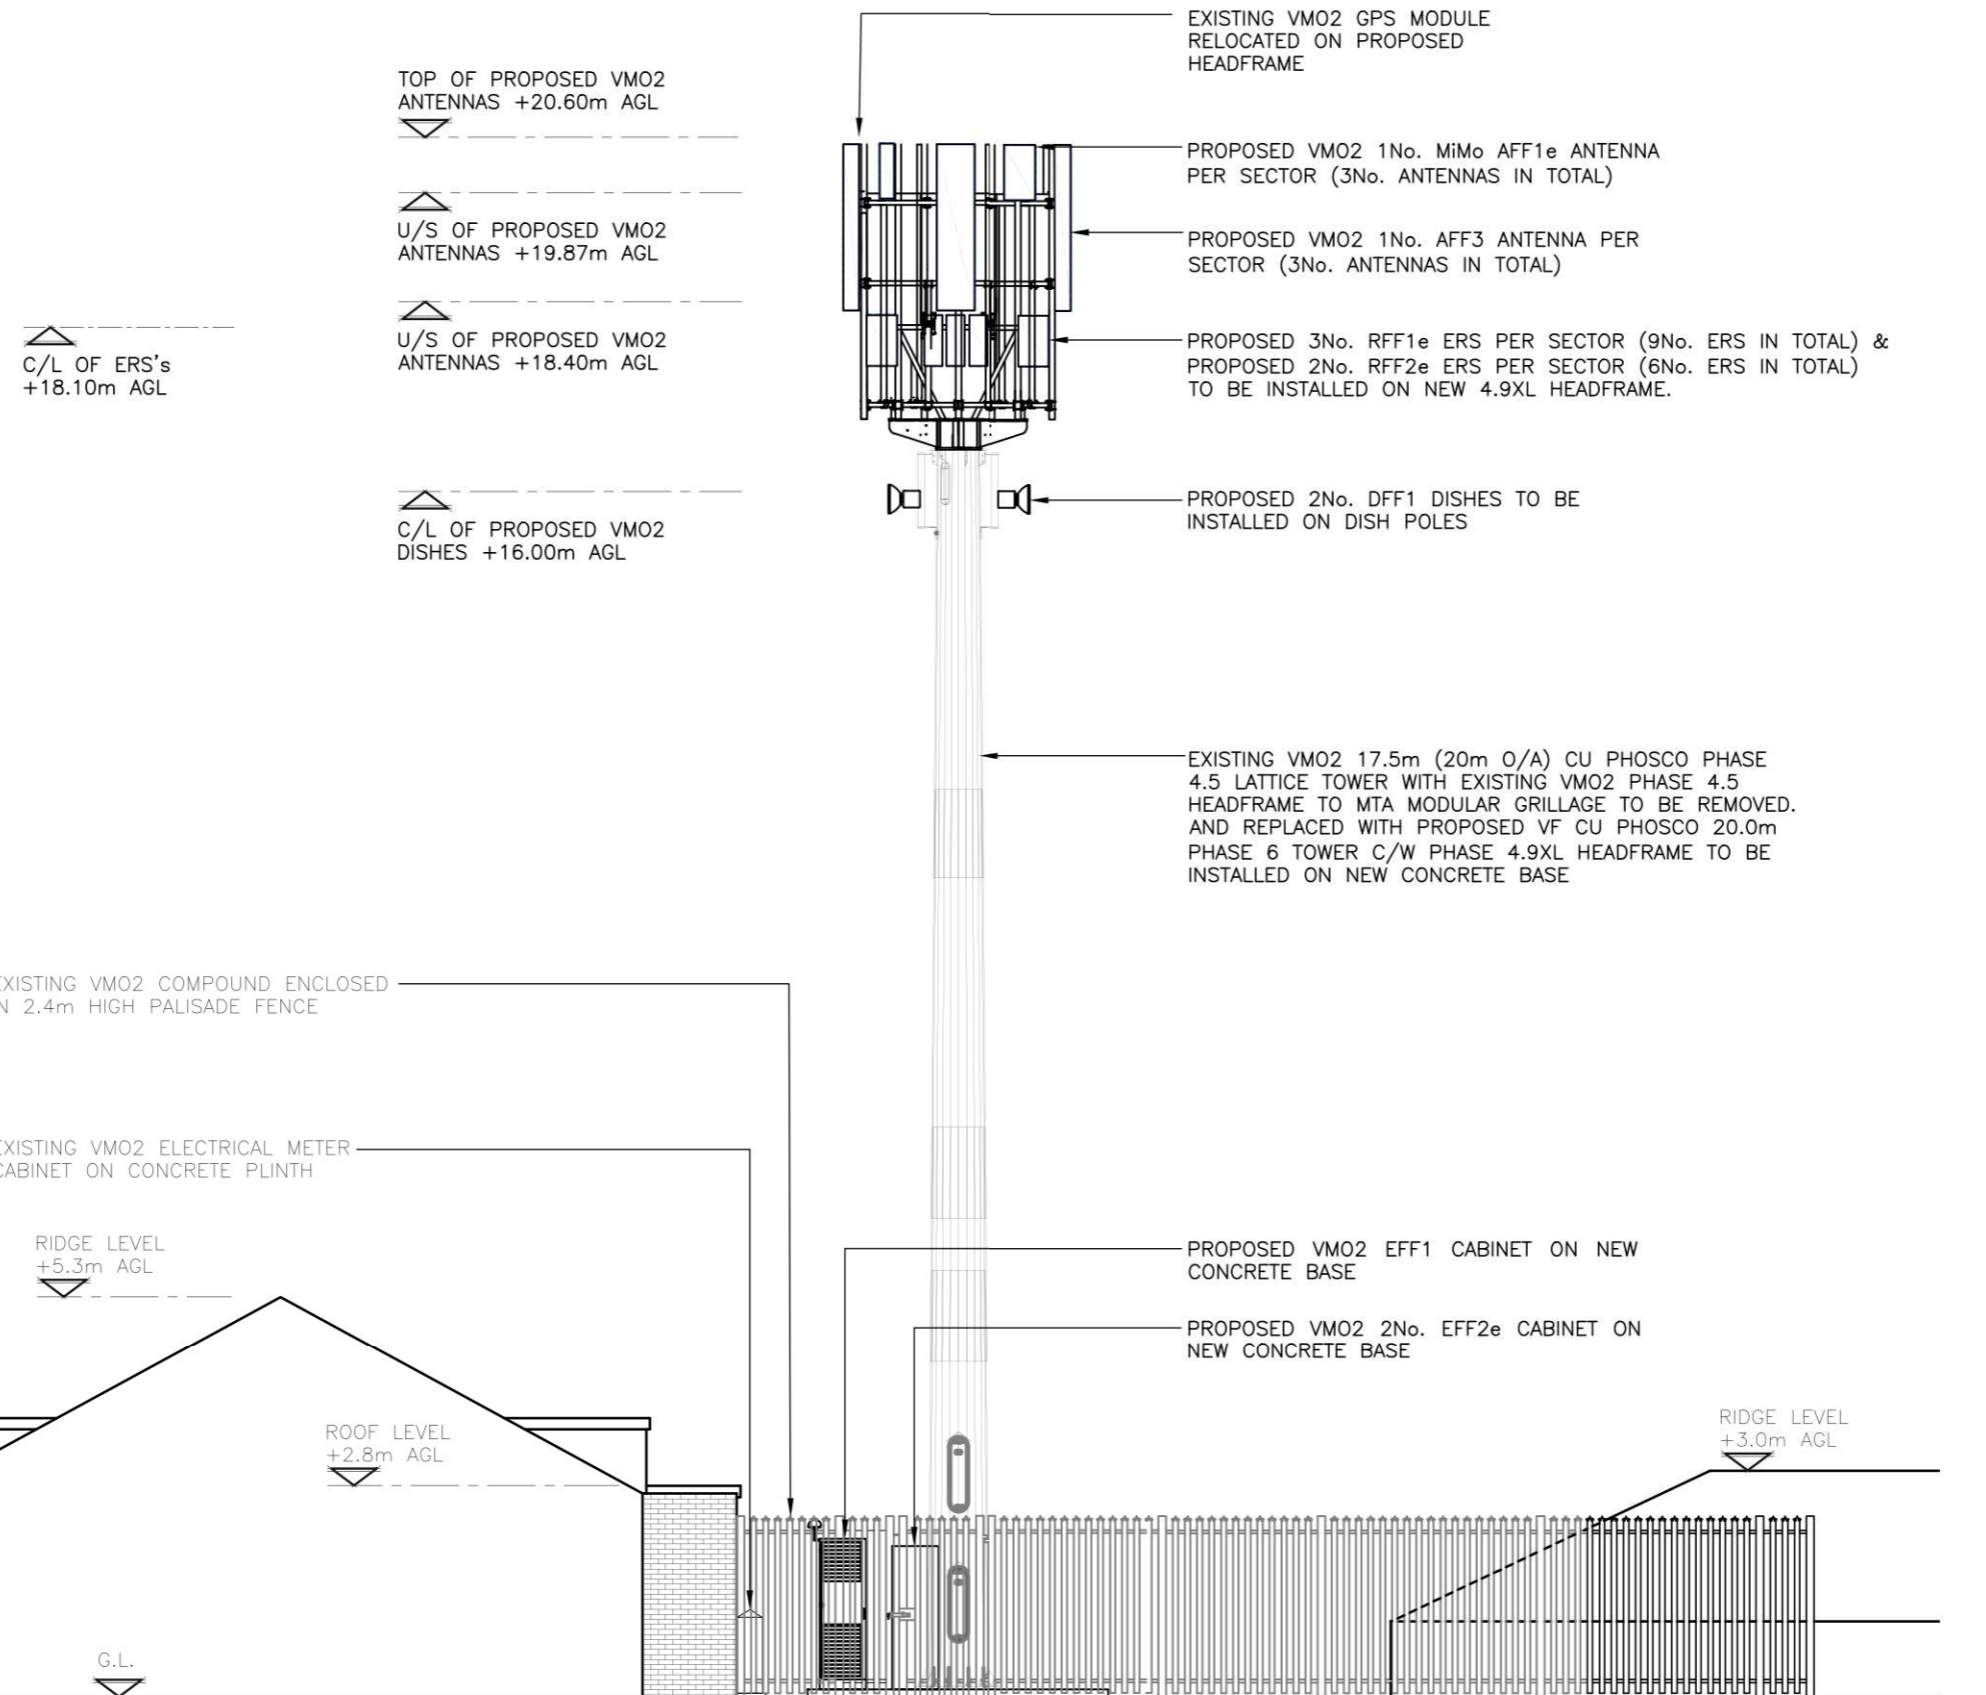

PROPOSED EAST ELEVATION
(1:100)



The drawings comply with VMO2 Standard ICNIRP guidelines.
 Designed in accordance with CTIL document: SDN0008 v5.1

B	Rip & Replace Proposed	SH	UP	13.10.23
A	Issued for Approval	JL	RB	15.07.21
REV	MODIFICATION	BY	CH	DATE

CLARKE telecom
 Unit E, Madison Place, Northampton Road,
 Manchester, M40 5AG
 Tel: 0161 785 2000
 Fax: 0161 785 2001
 Web: www.clarke-telecom.com

O₂
 CORNERSTONE - BEACON 3

Cell Name		Opt.
YARD OF TEKNIC		A
Cell ID No		
CORNERSTONE	VMO2	VF
11737424	070704	N/A

Site Address / Contact Details
 YARD OF TEKNIC
 BON LEA TRADING ESTATE
 THORNABY
 CLEVELAND
 TS17 7AH

Drawing Title: PROPOSED SITE ELEVATION			
Purpose of issue: PLANNING			Dwg Rev:
Drawing Number: 301			B
Surveyed By: PW	Original Sheet Size: A3	Pack Issue:	
Drawn: JL	Date: 15.07.21	Checked: RB	Date: 15.07.21
			D