



1 Proposed Front Elevation - No Change
1:100 - East Elevation


2 Proposed Side Elevation - No Change
1:100 - Rear to Front

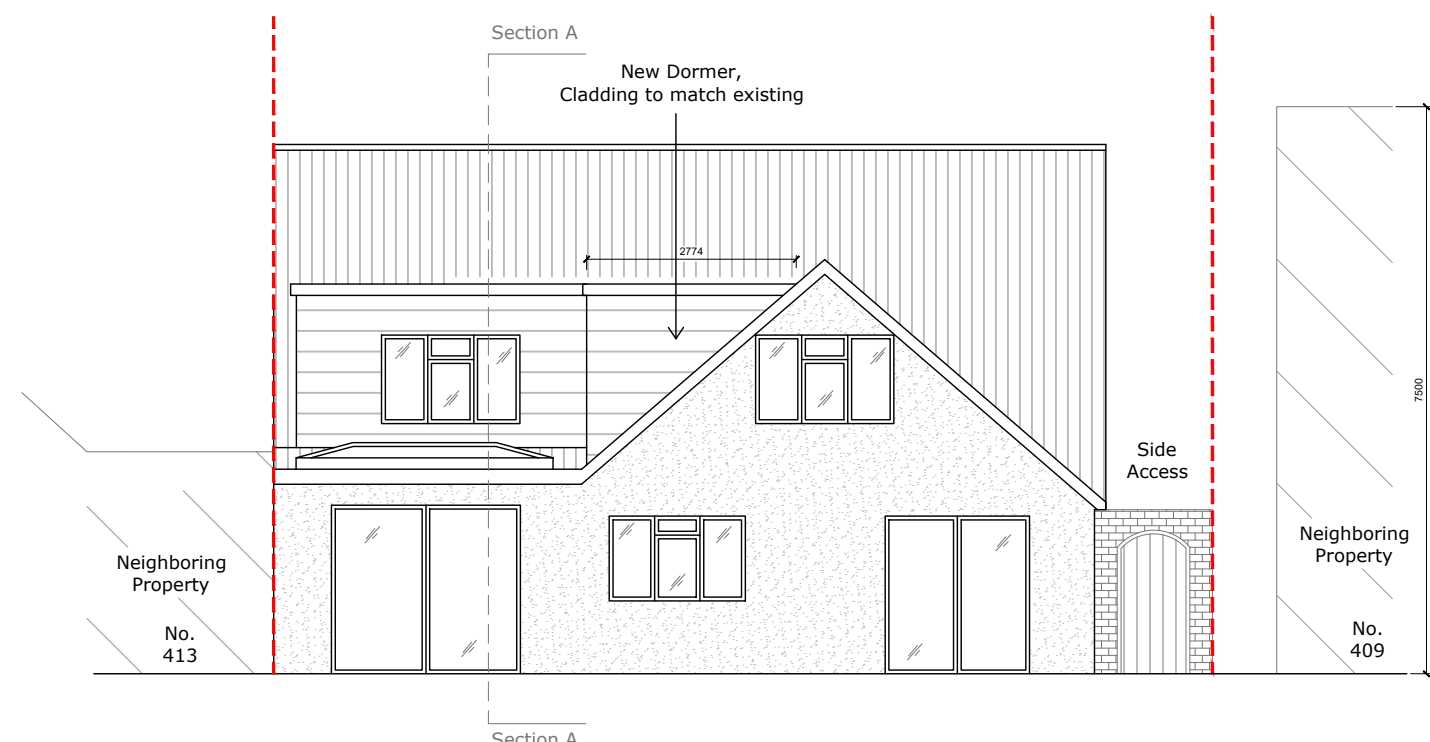

3 Proposed Rear Elevation - Rear Dormer Added
1:100 - West Elevation

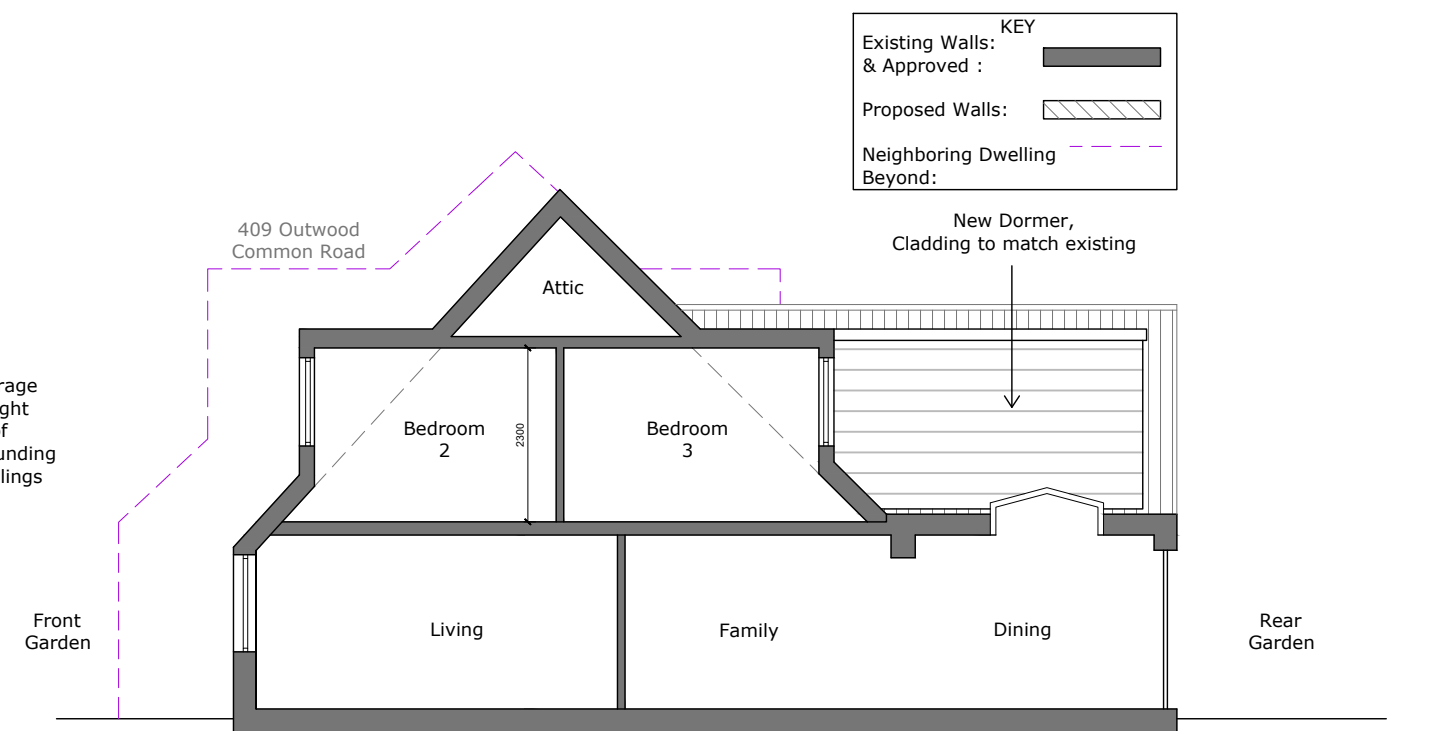

4 Proposed Section A -Rear Dormer Added
1:100 - Front to Rear

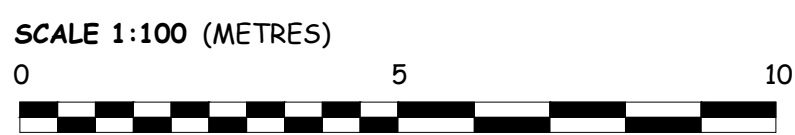

PL01	Issued for Approval	23.11.10
Rev	Description	Date
	Architectural Hub Ltd The Old Stable Yard, Sandpit Lane South Weald Brentwood, Essex CM14 5QE 01277 201 828 / 07749 122 058 info@architecturalhub.co.uk www.architecturalhub.co.uk	
Client	: Amy Partridge	
Job title	: 411 Outwood Common Road, Billericay, CM11 1ET	
Drg	: Proposed Elevations & Section A	
scale	: 1:100	date: Nov 2023
@A3		drg. no. AHUB2203002-37