




1 Existing Front Elevation
1:100 - East Elevation



2 Existing Side Elevation
1:100 - Rear to Front



3 Existing Rear Elevation
1:100 - West Elevation

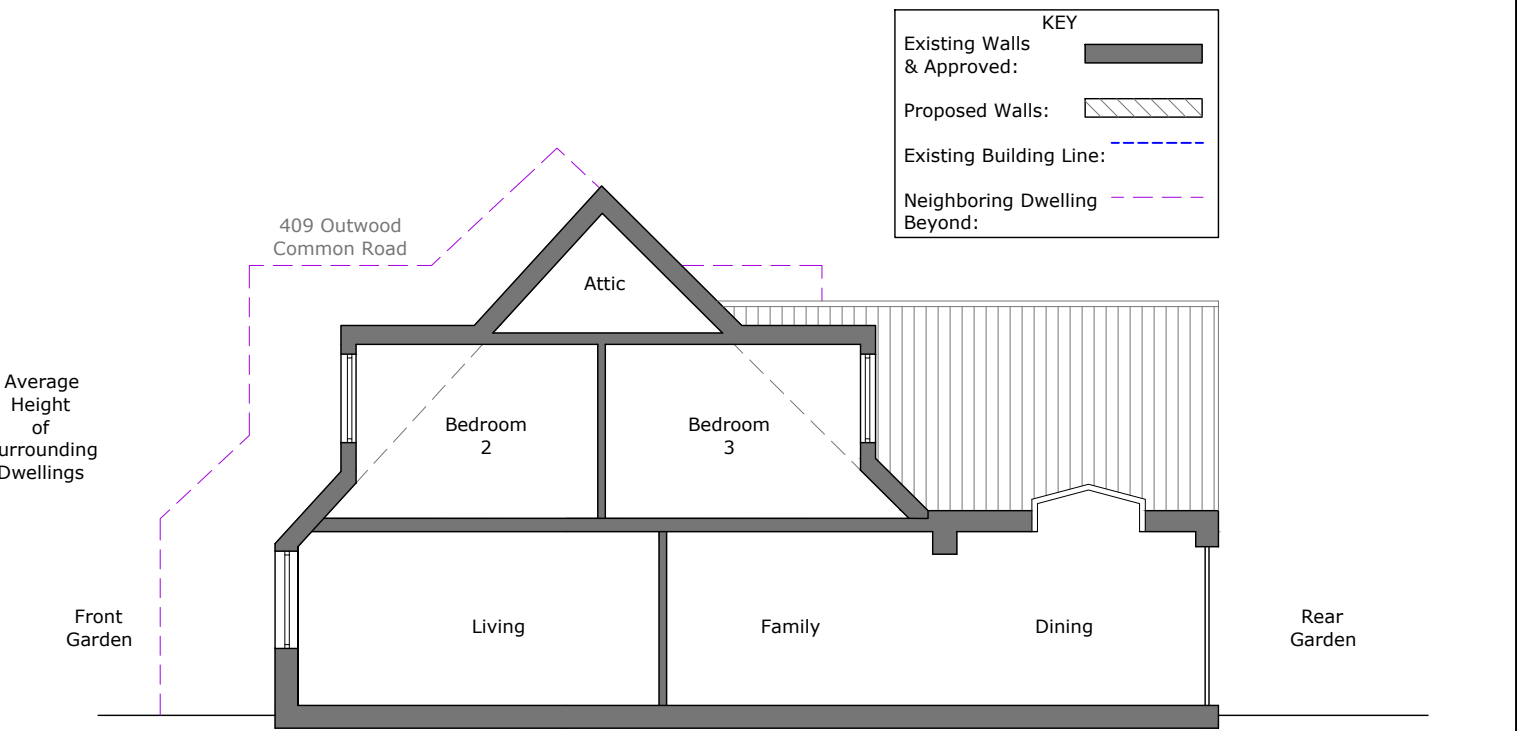

4 Existing Section A
1:100 - Front to Rear



As Approved: Ref 22/01111/FULL

PL01	Issued for Approval	23.11.10
Rev	Description	Date
	Architectural Hub Ltd The Old Stable Yard, Sandpit Lane South Weald Brentwood, Essex CM14 5QE 01277 201 828 / 07749 122 058 info@architecturalhub.co.uk www.architecturalhub.co.uk	
Client	: Amy Partridge	
Job title	: 411 Outwood Common Road, Billericay, CM11 1ET	
Drg	: Existing Elevations (Planning Approved - Current on site)	
scale	: 1:100	date: Nov 2023
@A3	drg. no. AHUB2203002-34	