



UNIT 2

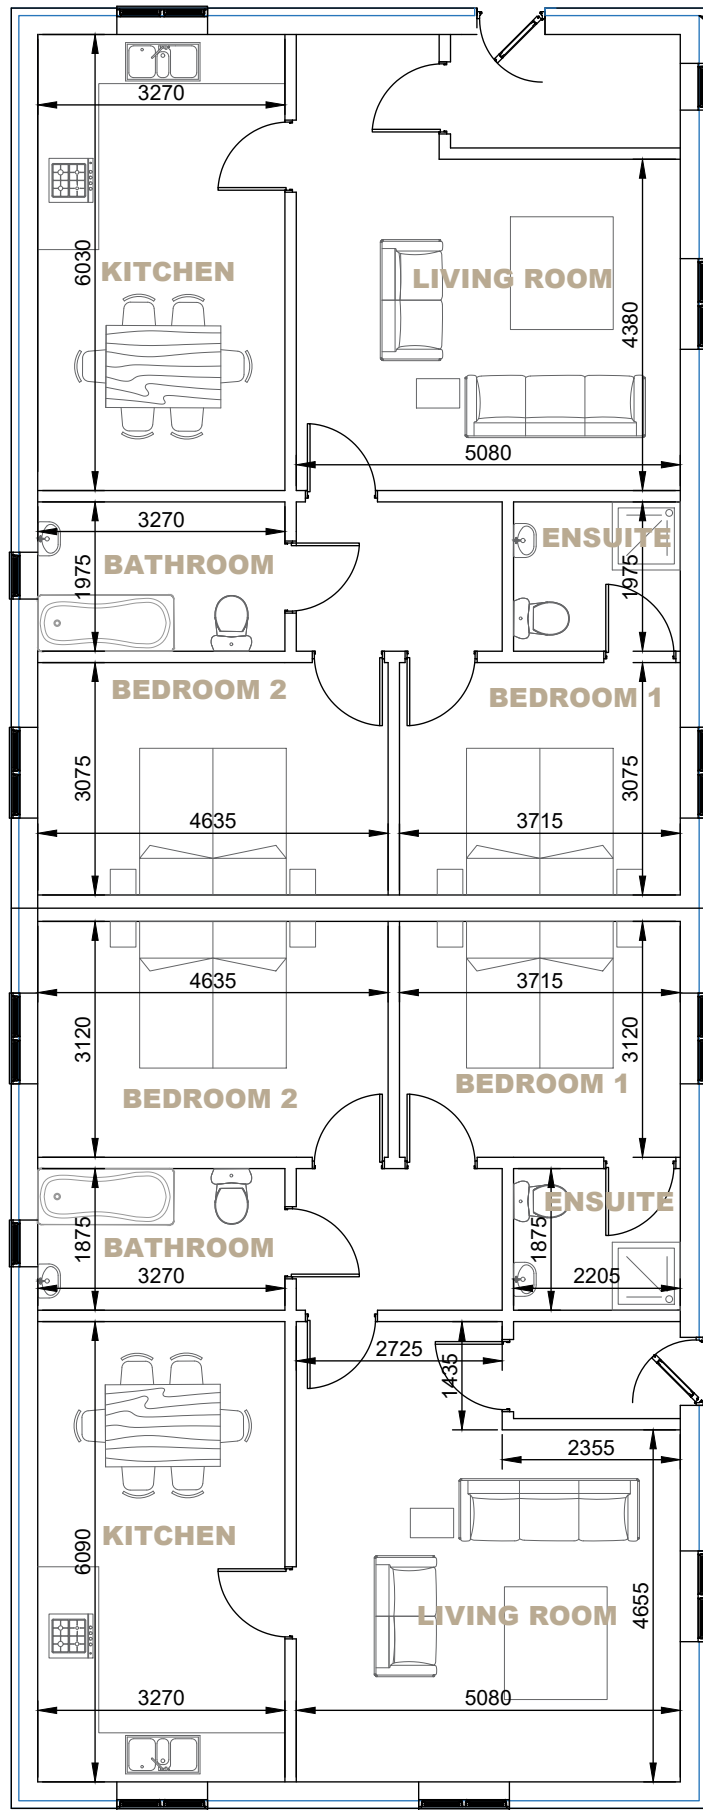


EXISTING STRUCTURE

TIMBER CLADDING AS EXISTING

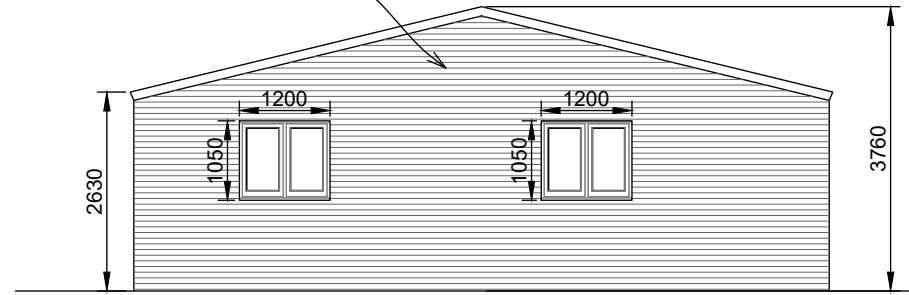


FIBRE CEMENT ROOF AS EXISTING

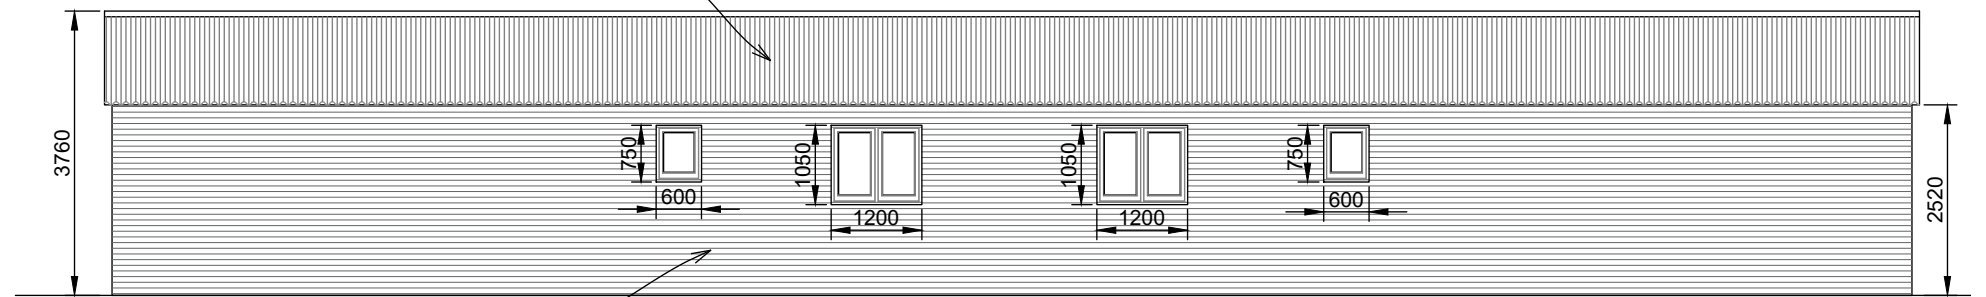


TIMBER CLADDING AS EXISTING

WALL AND ROOF FANS/COWLS TO BE REMOVED AND PATCHED IN TO MATCH EXISTING

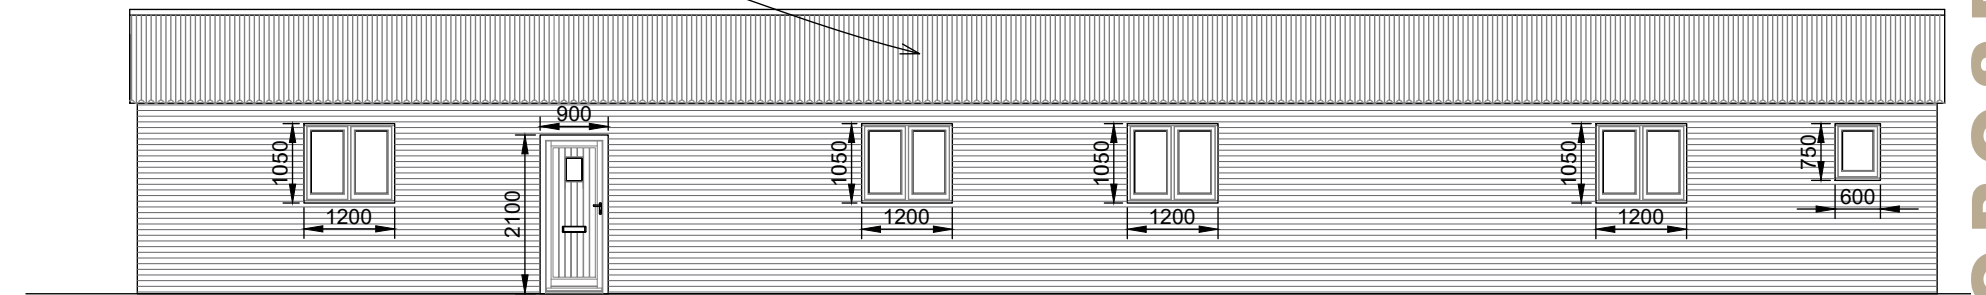

UNIT 1

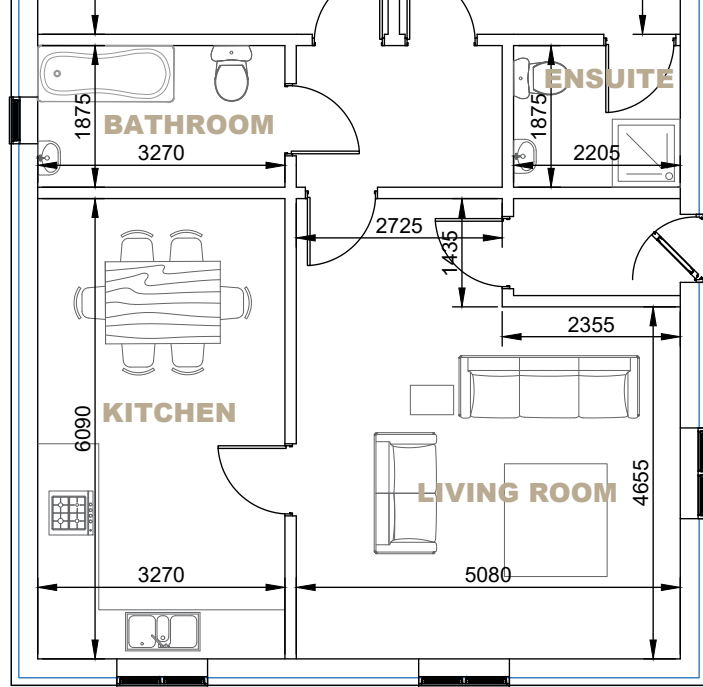

# BUILDING 4 FLOOR PLAN AND ELEVATIONS

Scale 1:100

- NOTES:
1. Use written dimensions only. All dimensions to be checked on site and any discrepancies reported to ACORUS immediately. If in doubt ask.
  2. Where relevant, significant hazards have been identified on the drawing. Hazards which should be obvious to a competent contractor or unforeseeable have not been identified.
  3. This drawing is confidential and remains the exclusive property of ACORUS.
  4. Ordnance Survey Paper Map Copying Licence Number: 100039456.
- © ACORUS Rural Property Services Ltd.

1:100



Rev	Date	Description	Dwn	Chk
Rev.	Date.	Amendment.	Drawn.	Checked.

PROJECT  
 DODDS  
 HILLSIDE FARM, NEWMARKET ROAD  
 SG8 7LZ, ROYSTON

TITLE  
 CLASS Q  
 PROPOSED BUILDING 4

SCALE	DATE	DRAWN BY	CHECKED BY
AS SHOWN @A3	01/23	CARA	EMMA
JOB NO.	DRAWING NO.	REVISION	
DHF/BB23/01	100_07		



**acorus**

Planning. Design. Property.

acorus.co.uk

PROPOSED