
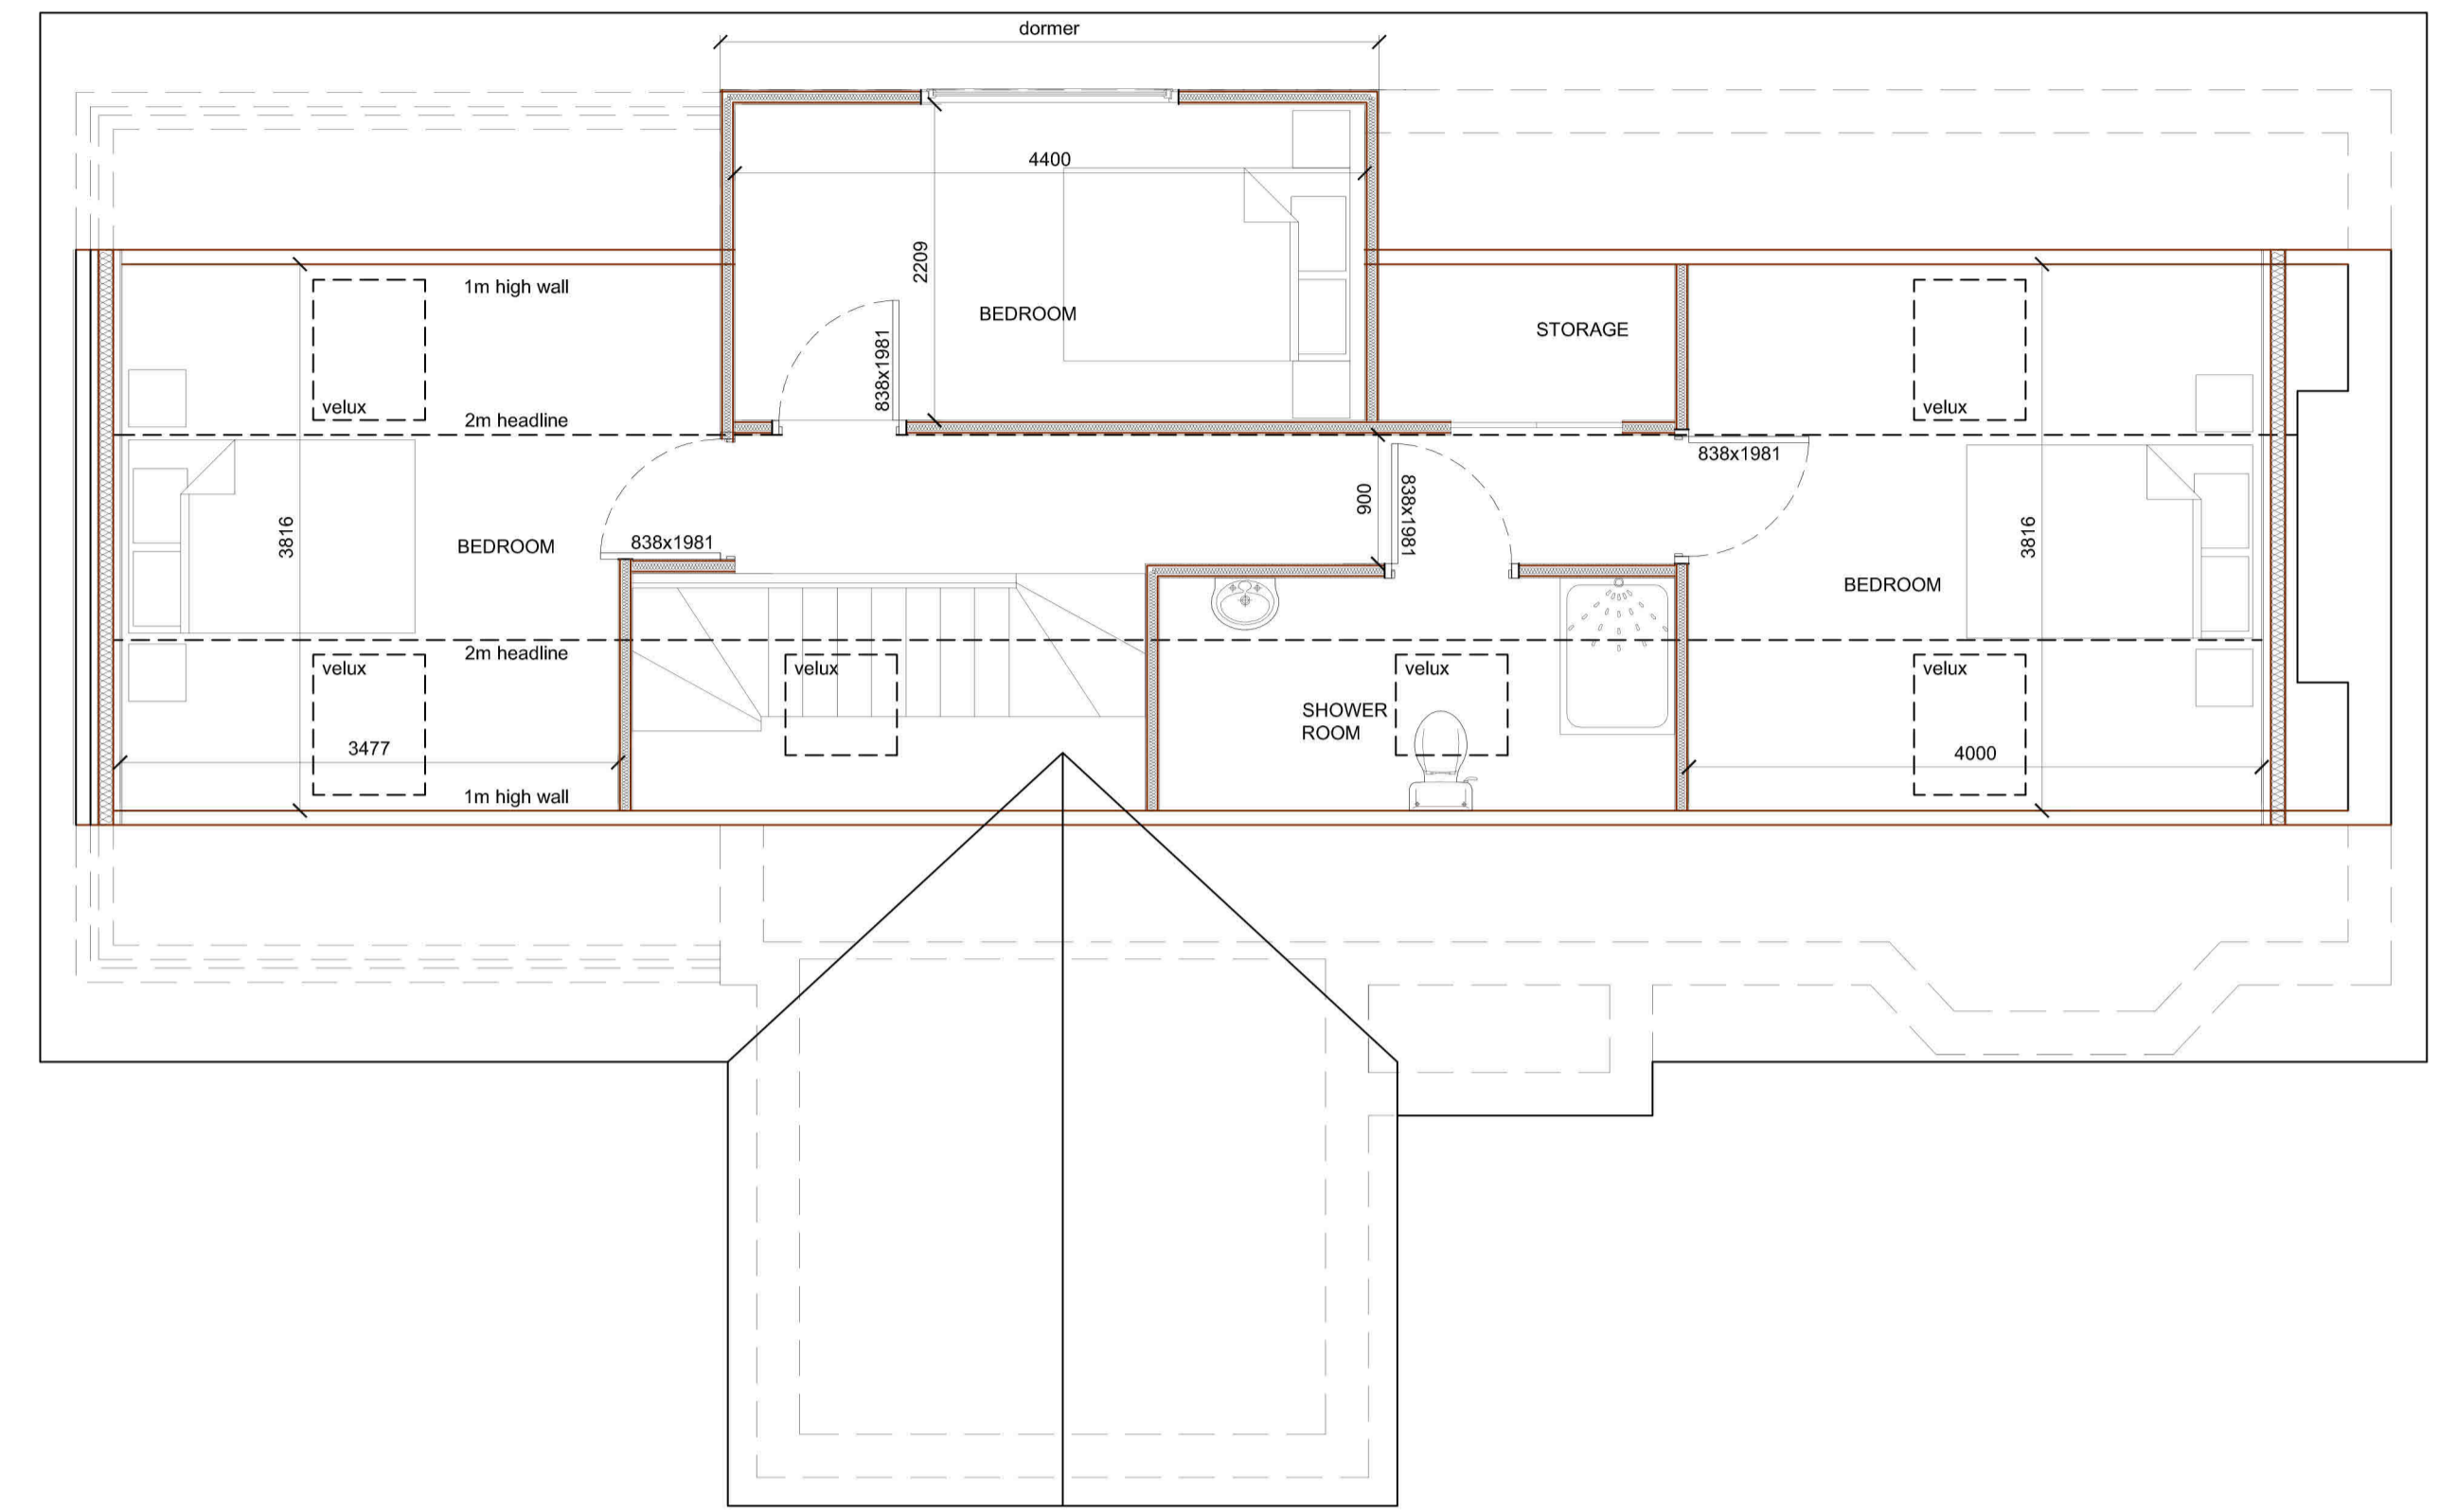


The purpose of these drawings are solely for the purposes of obtaining planning approval. The drawing may be suitable for construction purposes but it may be necessary to augment/and or amend this information for this purpose. No liability will be accepted for any omission on this drawing should the drawing be used for construction purposes.

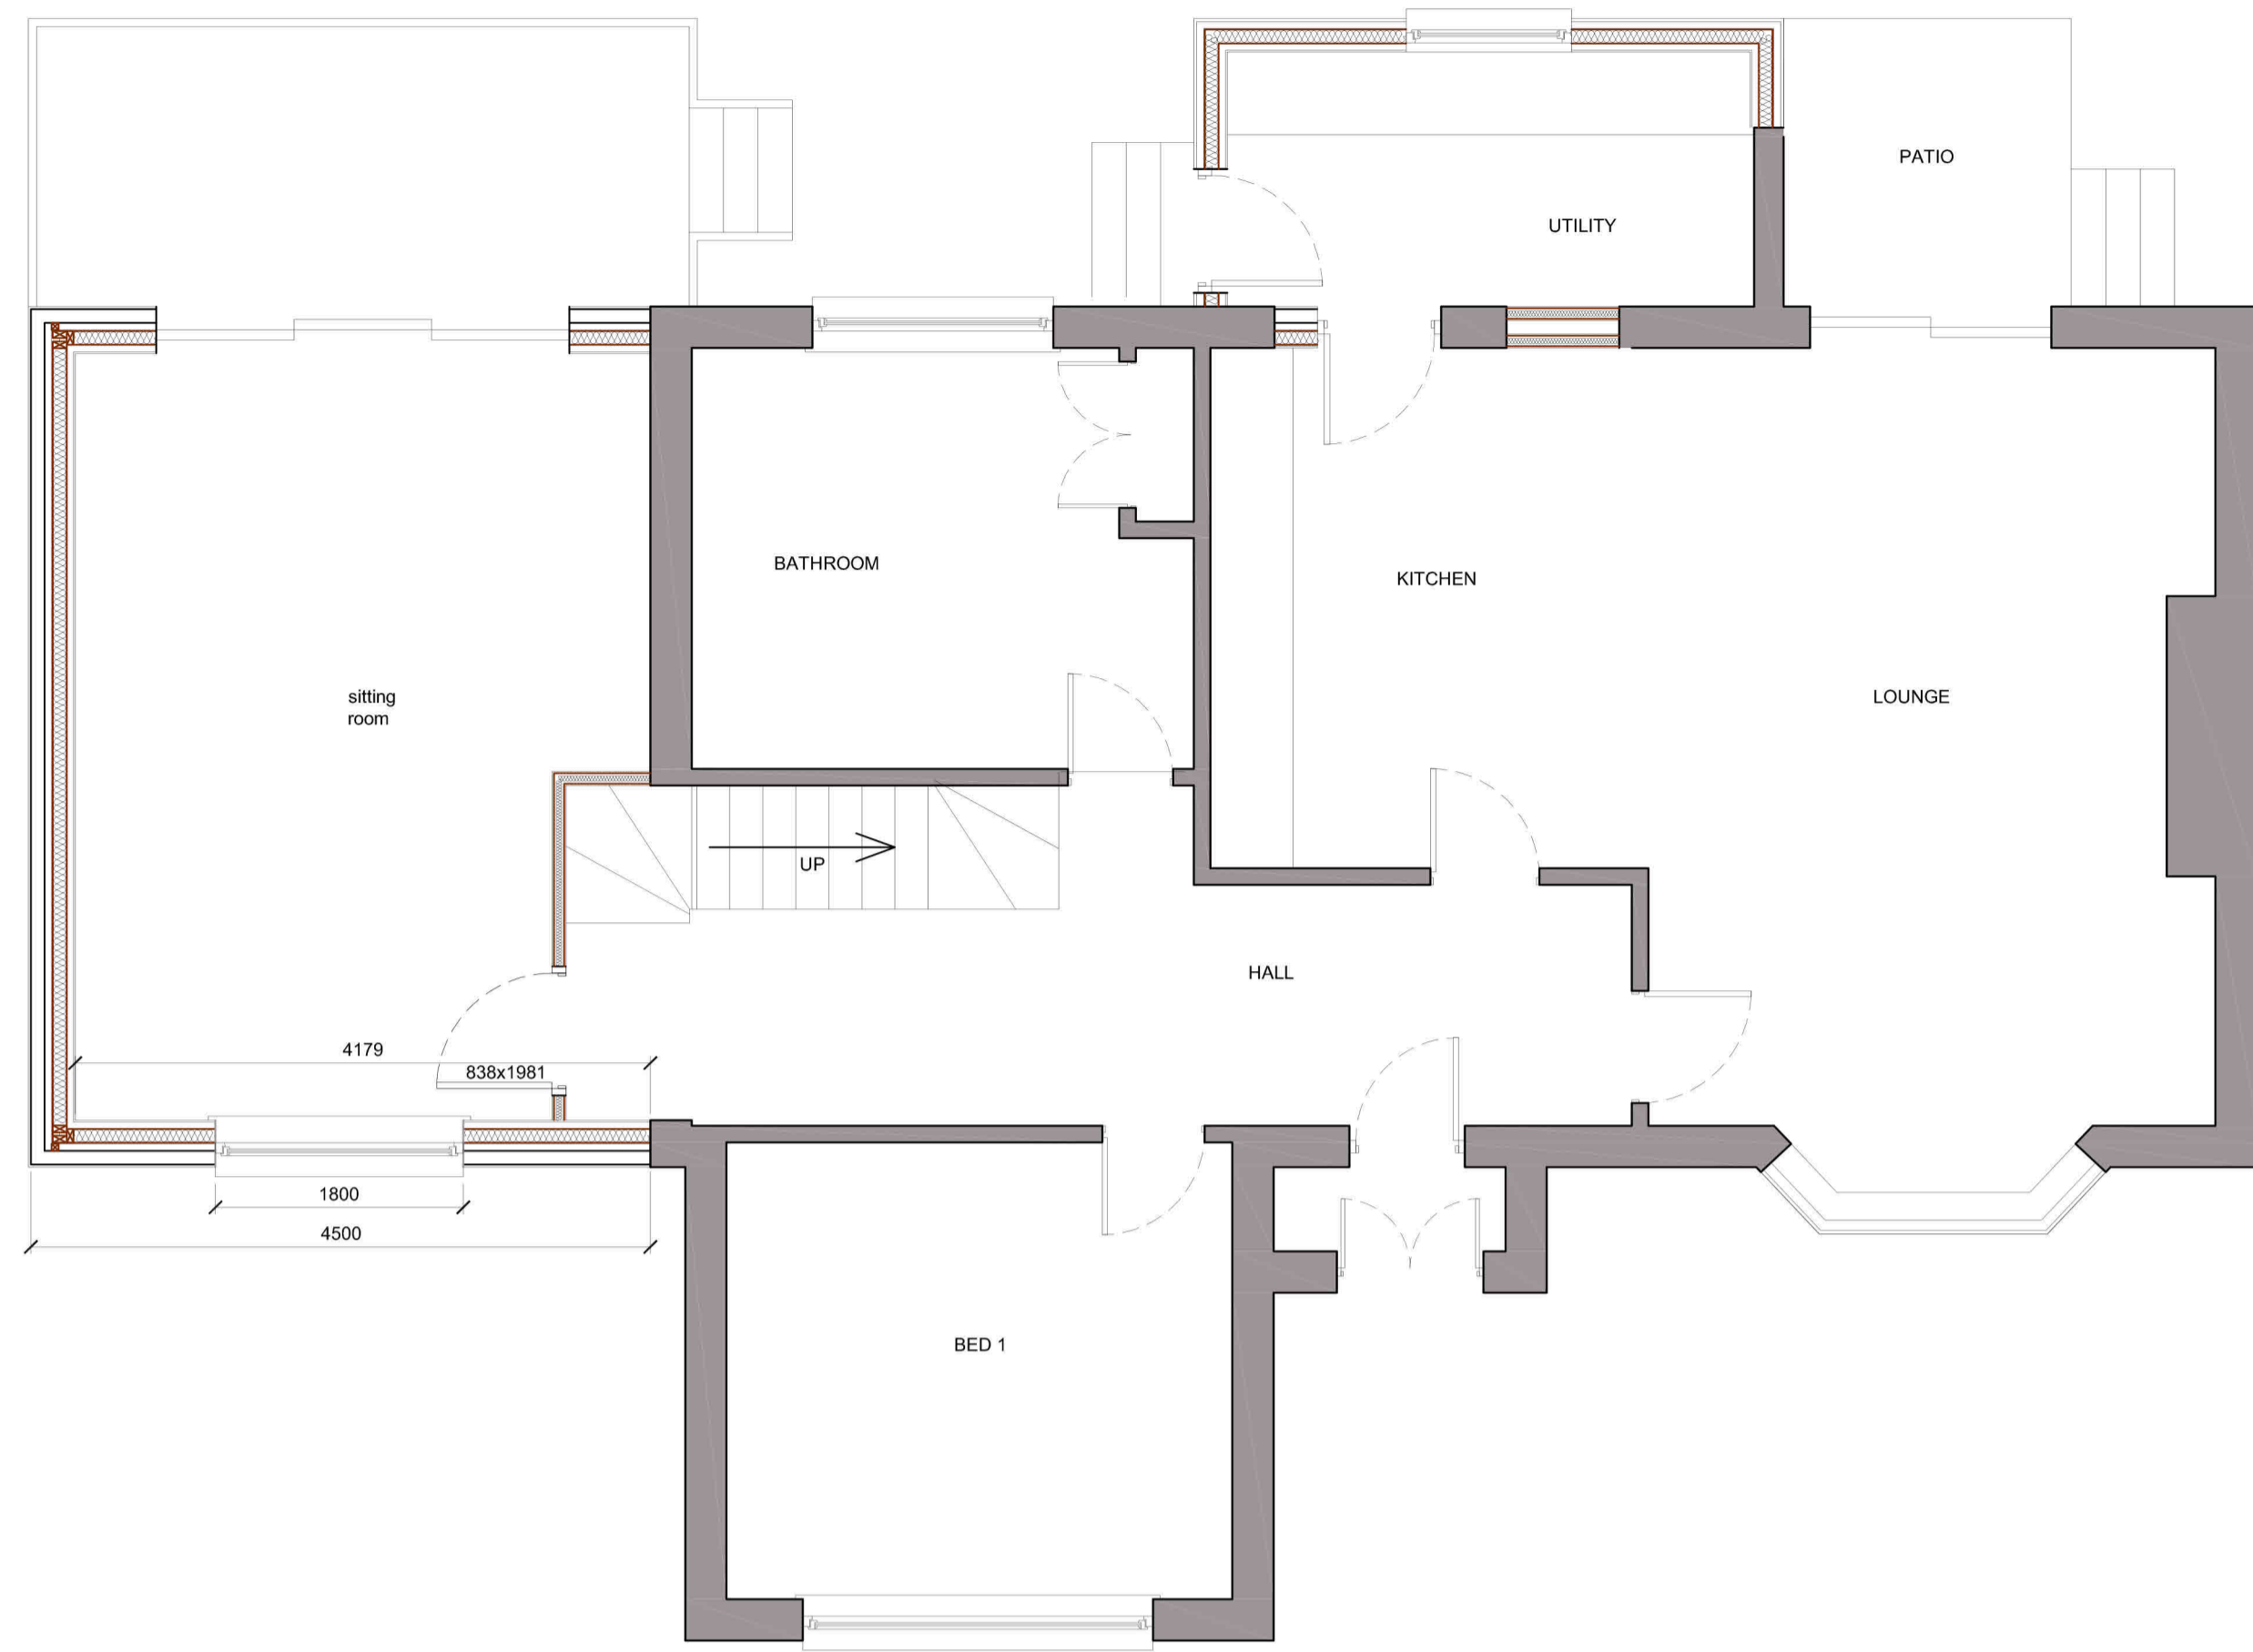

1:50 GROUND FLOOR WALL LAYOUT AS PROPOSED

1:50 ATTIC FLOOR WALL LAYOUT AS PROPOSED

NOTE:  
ALL NEW EXTERNAL FINISHES TO MATCH THAT OF EXISTING DWELLING UNLESS NOTED OTHERWISE

# PLANNING ISSUE

**PLEASE READ -**

1. All dimensions in millimetres.
2. All dimensions, levels and angles to be checked on site prior to the ordering of materials.

This is a true copy of the plan as referred to in the application.  
Date 15/10/2023 Signed [Signature] (agent)


PROJECT DESCRIPTION:  
**Alterations/Extension**

LOCATION:  
**6 Alder Place  
Kilmarnock  
KA1 2HR**

CLIENT:  
**Paul Waddell**

DWG TITLE: **Proposed plans and elevations**  
SCALE: **1:50**  
DRAWN BY: **BL**


DRAWING No. **1620/P2**  
REV. **#**

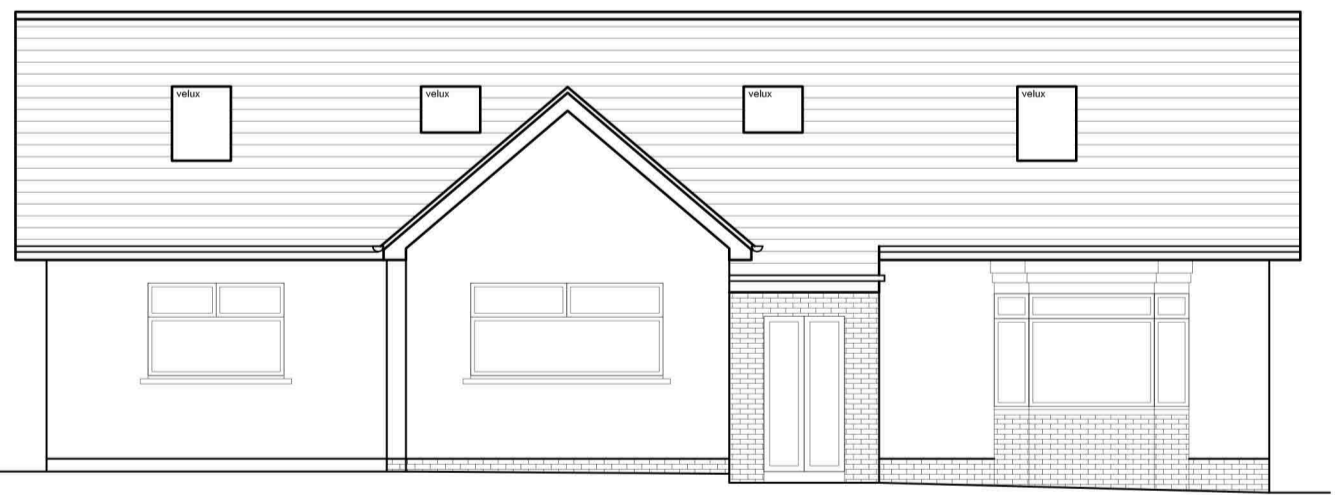


1:100 FRONT ELEVATION AS PROPOSED



1:100 REAR ELEVATION AS PROPOSED

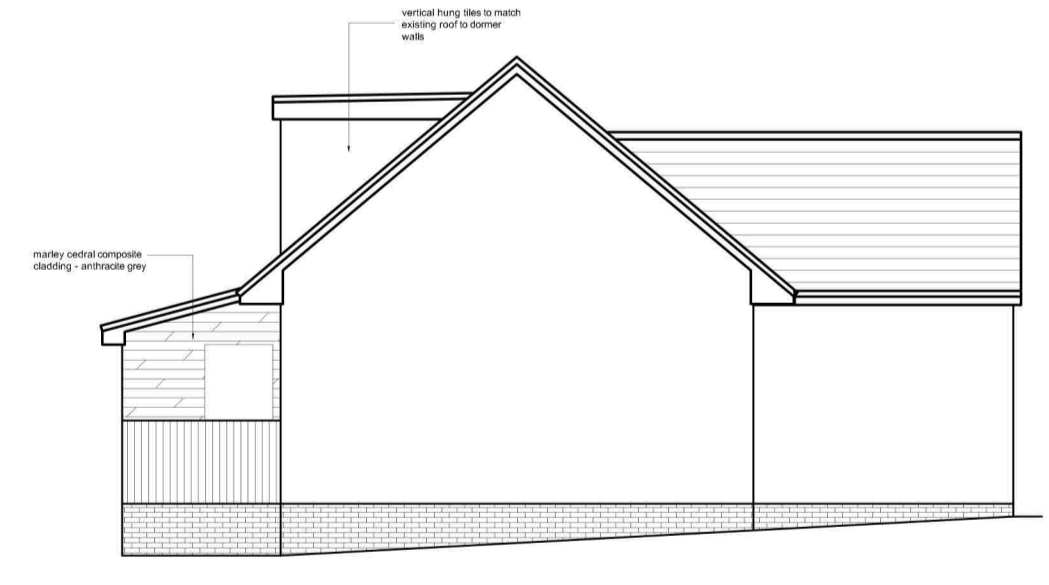

1:100 LH SIDE ELEVATION AS PROPOSED

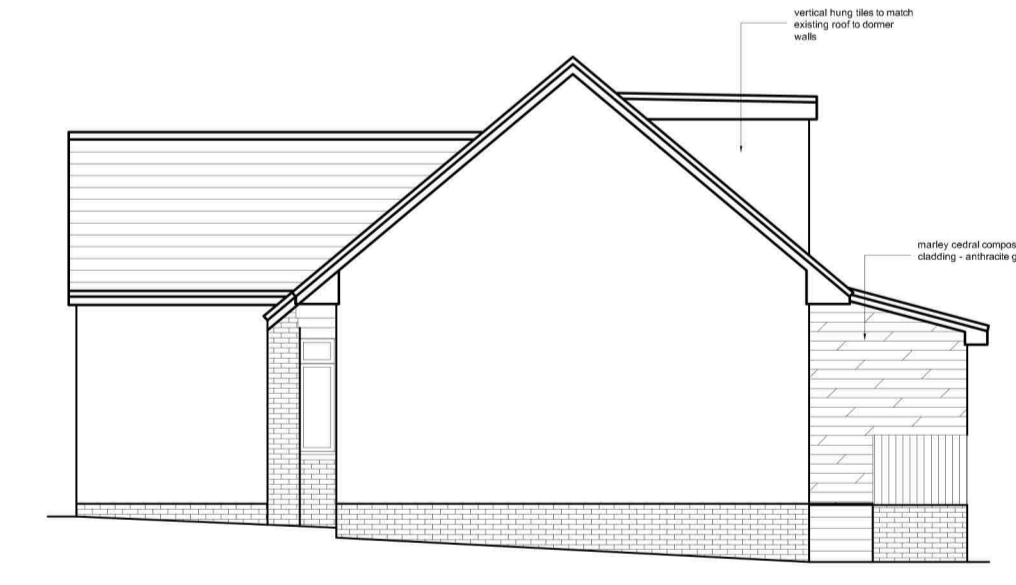

1:100 RH SIDE ELEVATION AS PROPOSED



**Lennox Design Ltd**  
Architectural Services

Trinity Business Spaces  
14-18 East Shaw Street,  
Kilmarnock, KA1 4AJ  
Tel: 01563 534455 Mob: 07825215207  
info@lennoxdesignarchitectural.co.uk