


The purpose of these drawings are solely for the purposes of obtaining planning approval. The drawing may be suitable for construction purposes but it may be necessary to augment/and or amend this information for this purpose. No liability will be accepted for any omission on this drawing should the drawing be used for construction purposes.



1:50 GROUND FLOOR WALL LAYOUT AS EXISTING

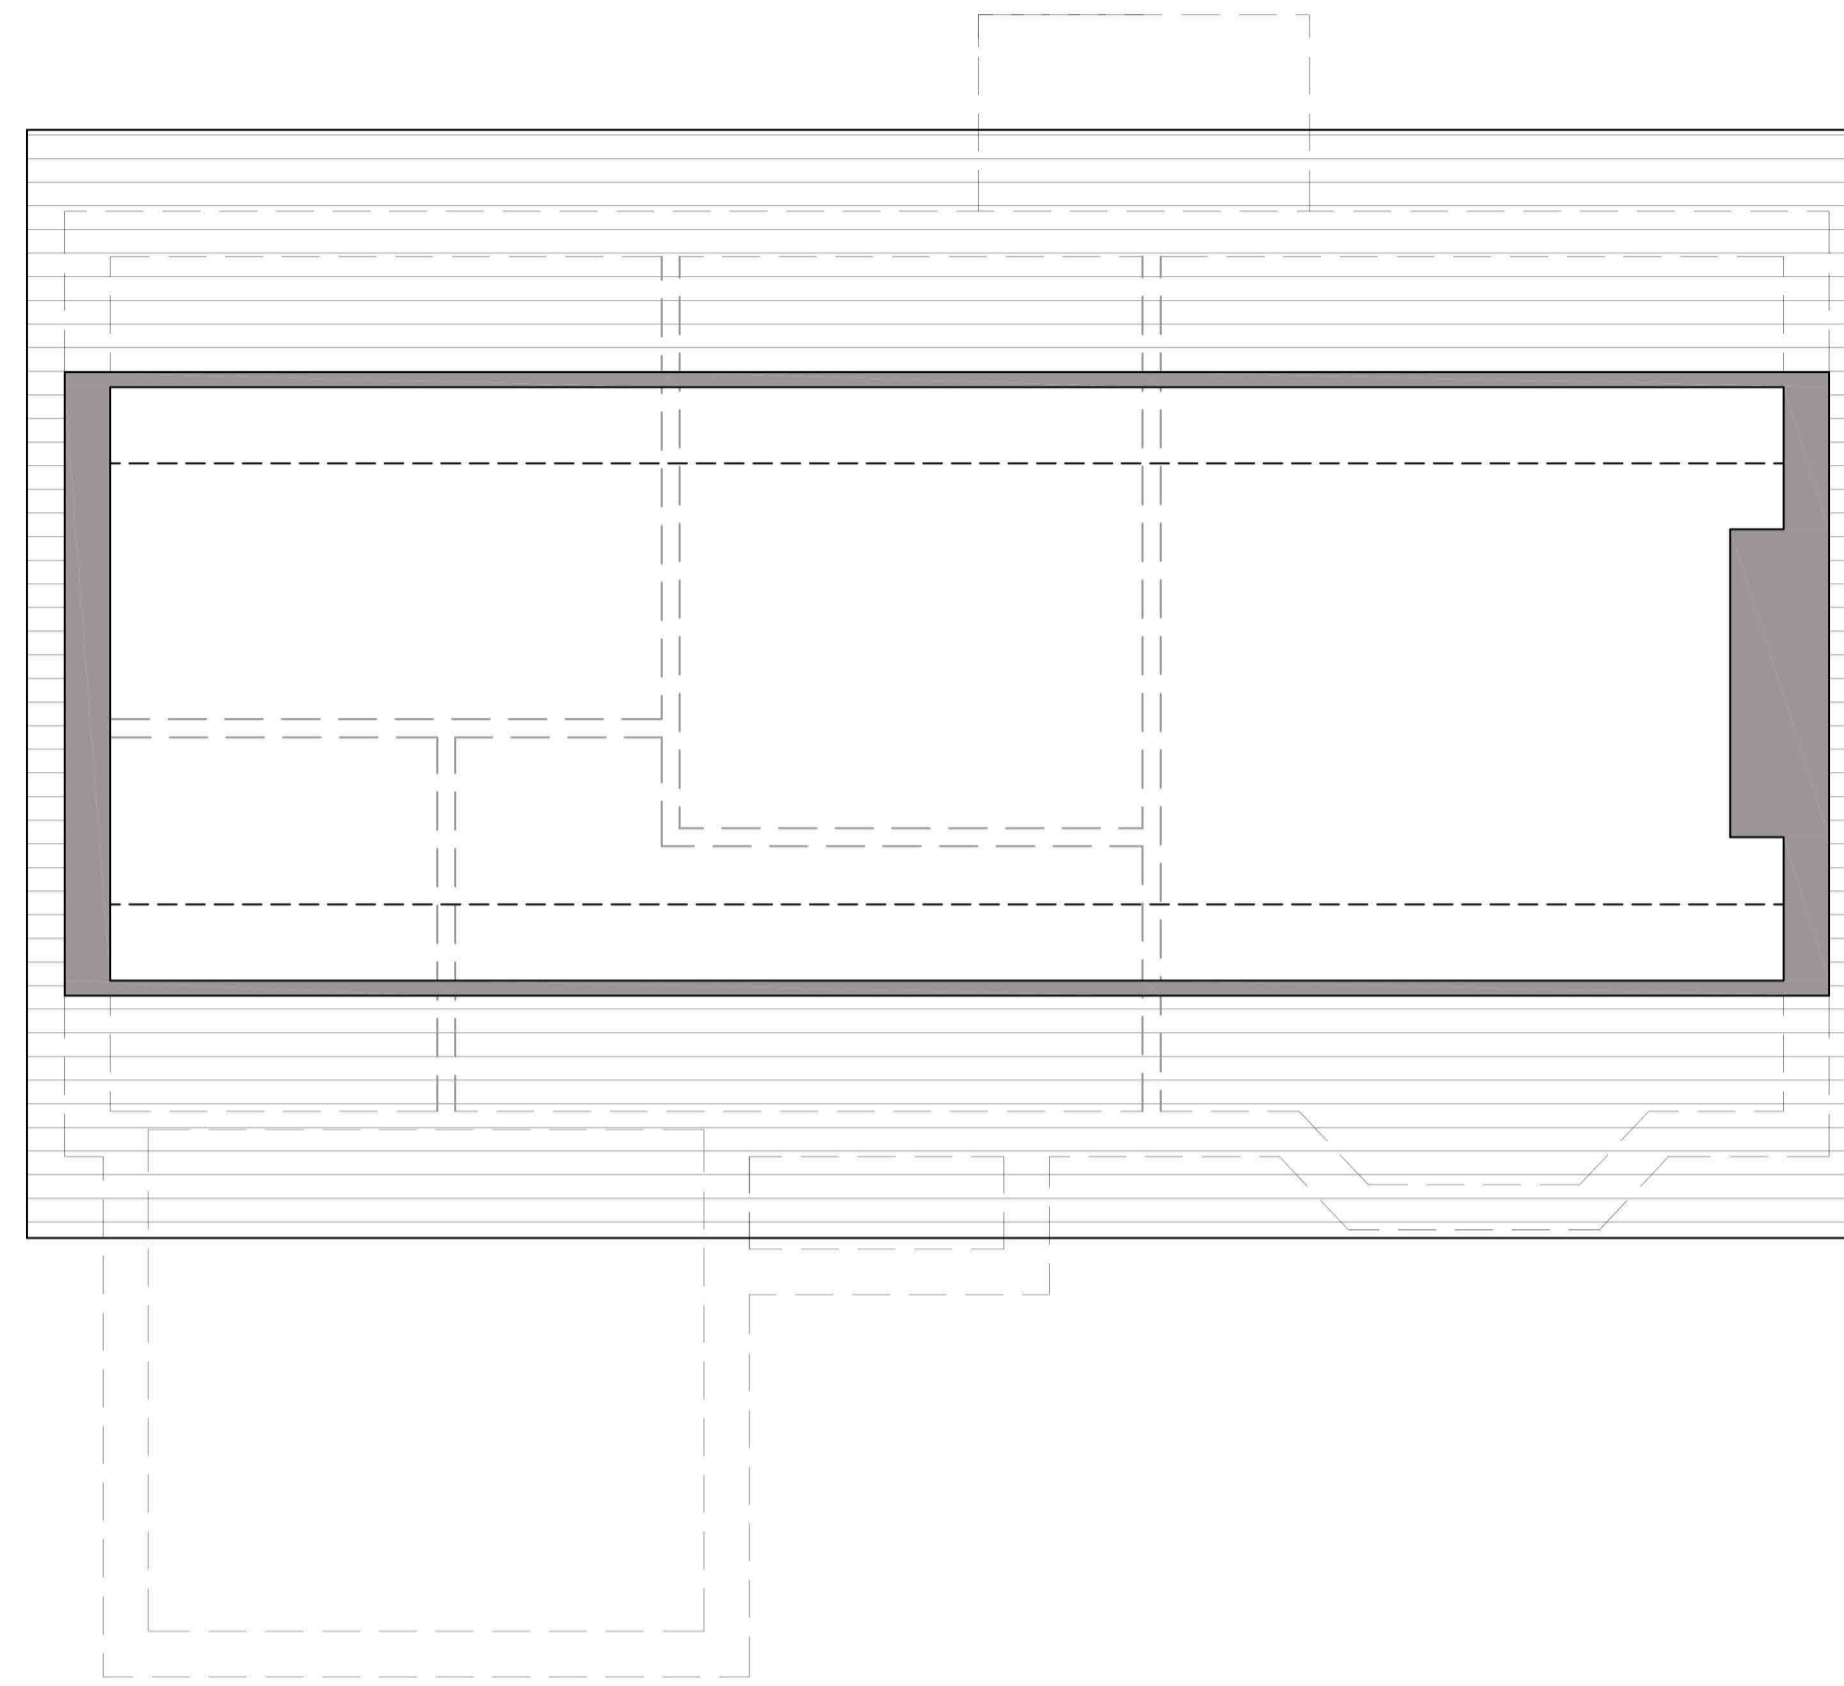

1:50 ATTIC FLOOR WALL LAYOUT AS EXISTING

PLANNING ISSUE

PLEASE READ -

1. All dimensions in millimetres.
2. All dimensions, levels and angles to be checked on site prior to the ordering of materials.

This is a true copy of the plan as referred to in the application.
Date 15/10/2023 Signed [Redacted] (agent)

PROJECT DESCRIPTION:
Alterations/Extension

LOCATION:
6 Alder Place
Kilmarnock
KA1 2HR


CLIENT:
Paul Waddell

DWG TITLE: Existing plans and elevations
SCALE: 1:50
DRAWN BY: BL


DRAWING No. 1620/P1
REV. #




1:100 FRONT ELEVATION AS EXISTING

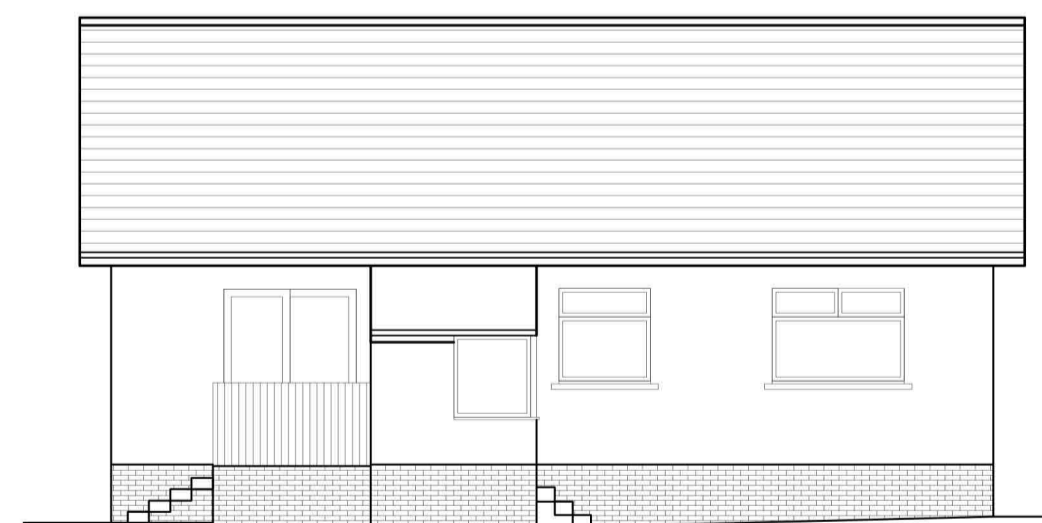

1:100 REAR ELEVATION AS EXISTING

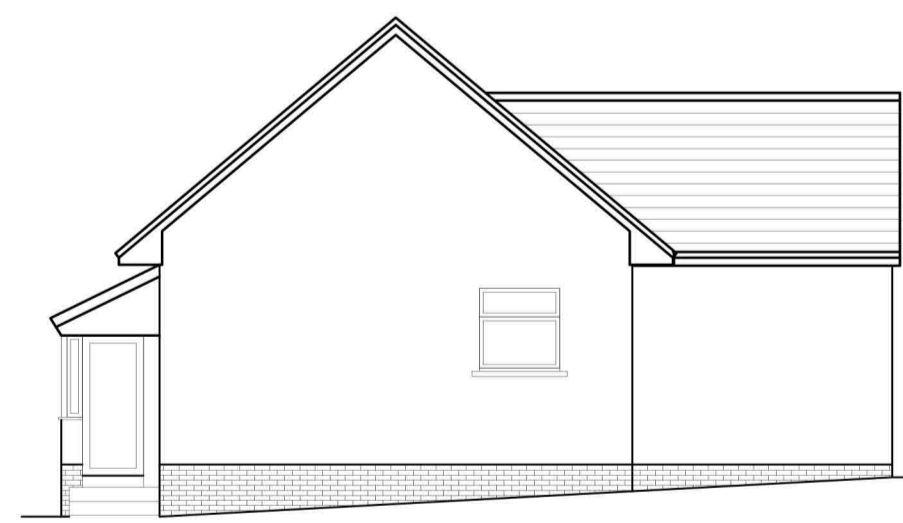

1:100 LH SIDE ELEVATION AS EXISTING

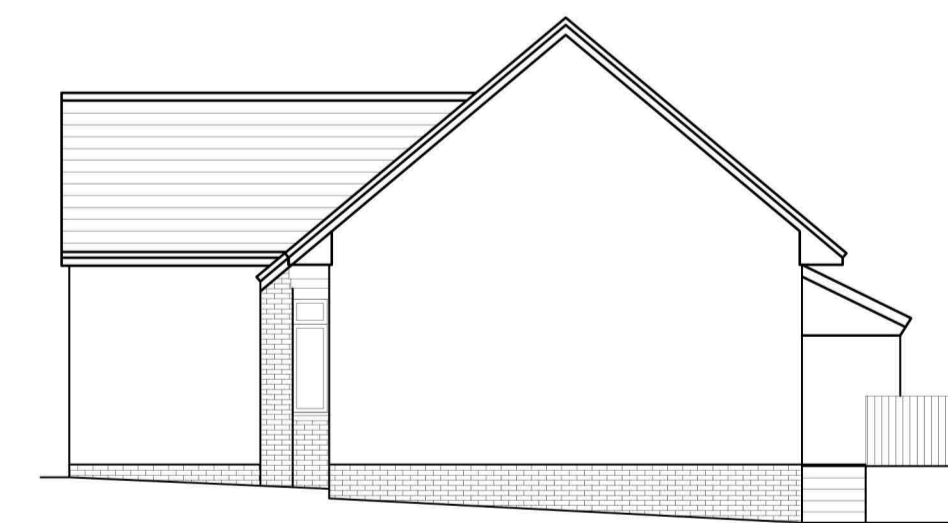

1:100 RH SIDE ELEVATION AS EXISTING



Lennox Design Ltd
Architectural Services

Trinity Business Spaces
14-18 East Shaw Street,
Kilmarnock, KA1 4AJ
Tel: 01563 534455 Mob: 07825215207
info@lennoxdesignarchitectural.co.uk