



North Elevation as Proposed




East Elevation as Proposed

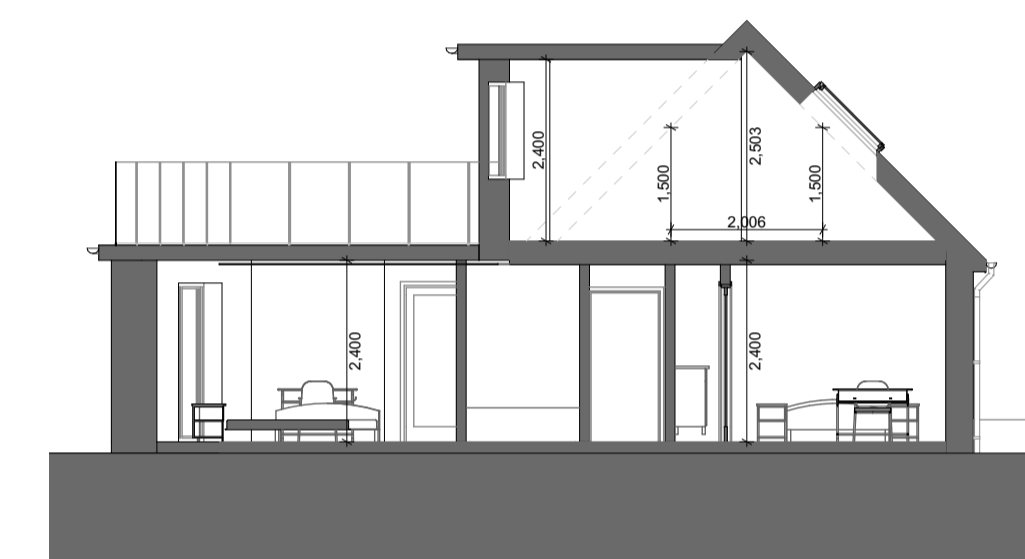

Building Section

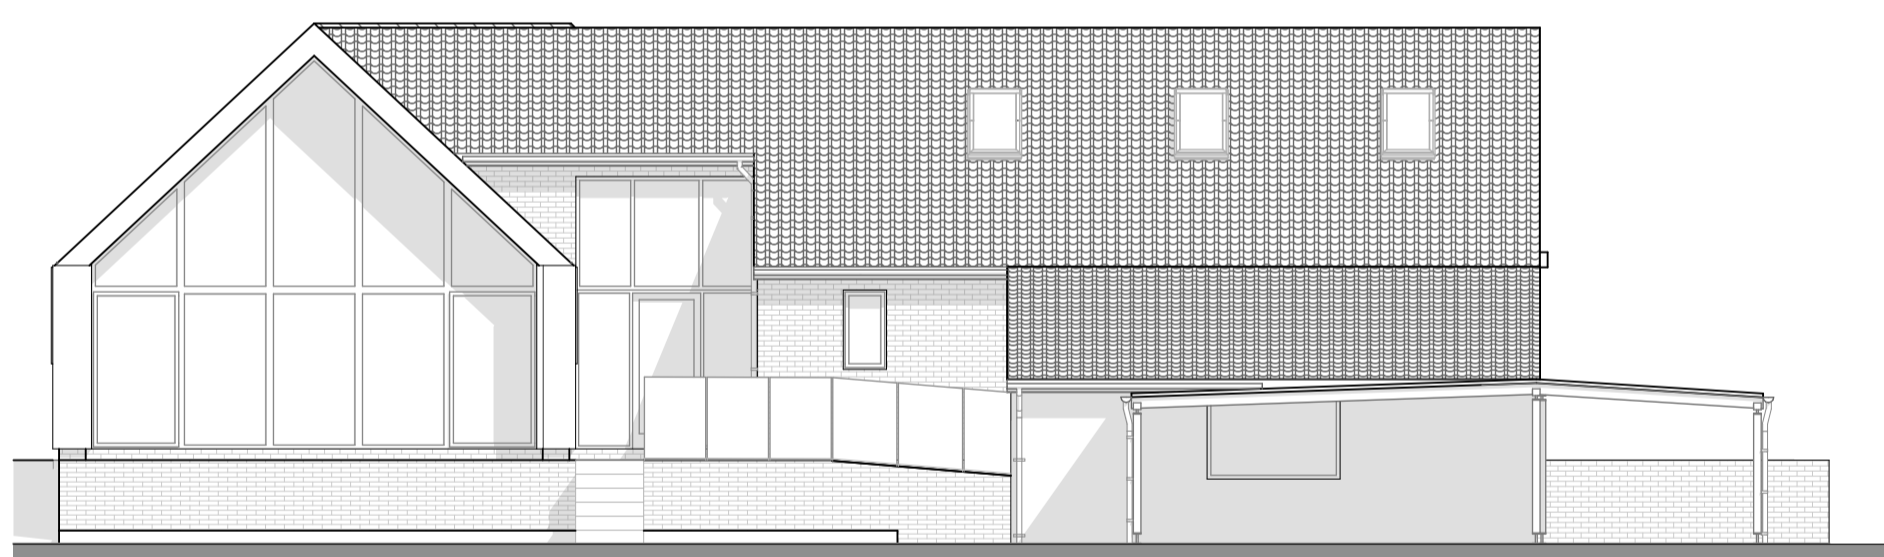

South Elevation as Proposed

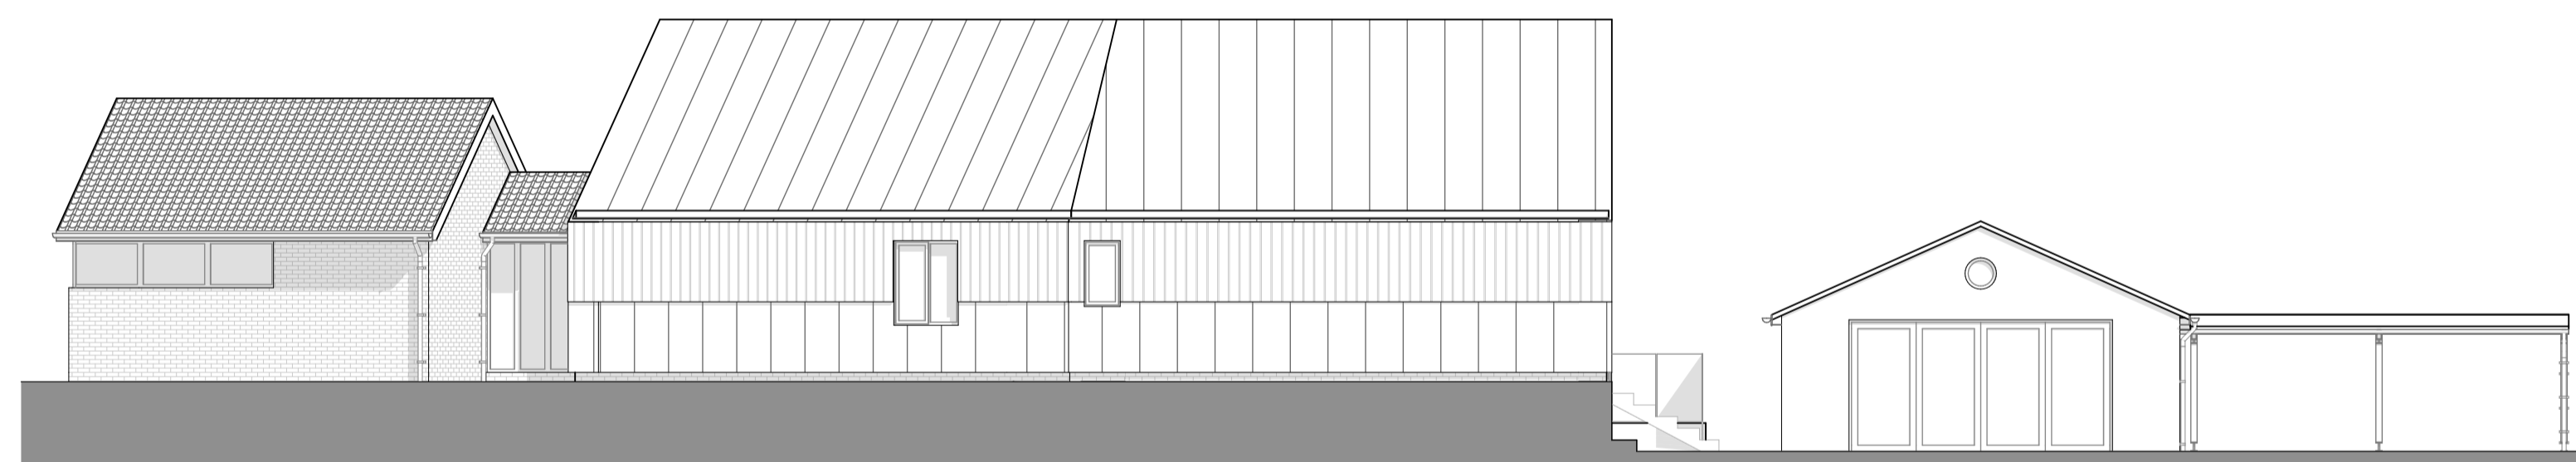

West Elevation as Proposed

Rev.	Date	Comment	By	Chkd.								
					<p>All dimensions are to be checked before any site fabrication by the contractor or sub contractors specialist suppliers etc. Do not scale plans. Use only figured or grid dimensions. Any deviation from this drawing is to be reported to CAM Architects Norwich Limited immediately.</p> <p>COPYRIGHT: This drawing must not be reissued loaned or copied without the consent of CAM Architects Norwich Limited. All errors, discrepancies should be reported to CAM Architects Norwich Limited immediately.</p>							
A	21/07/2023	Canopy to Garage Amended	KR	KM		This drawing has been prepared for the following purposes and does not constitute use for any other purpose:						
-	20/07/2023		KR	KM	<b>Planning Application</b>							

**Client:**  
Steve Wilson

**Address:**  
Green Mantle, Fundenhall Road, Hapton,  
NR15 1SG.

**Scale:**  
1:100 @ A1



**Project Details:**  
Extension to Residential Dwelling and Associated works.

**Drawing Title:**  
Elevations as Proposed

**Drawing Number:**  
1682-CAM-XX-XX-DR-A-PLO3

**Revision:**  
A