




Typical Road Drainage Section (Bio-Retention)
Scale 1:20

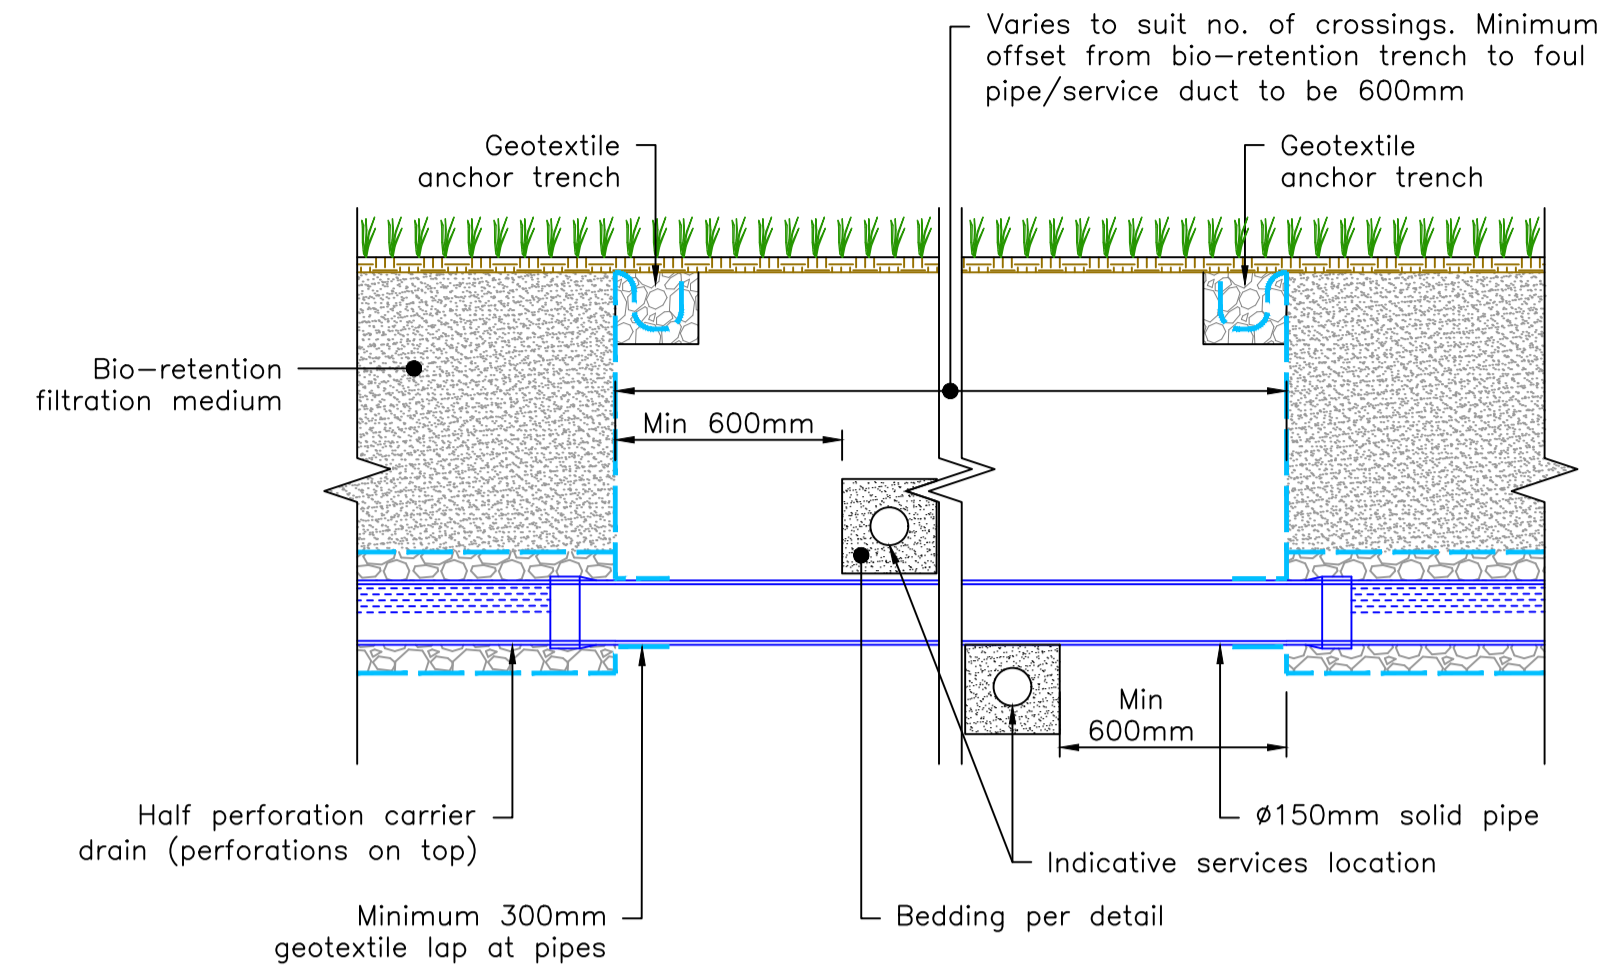

Bio-Retention at Service Opening
Scale 1:20

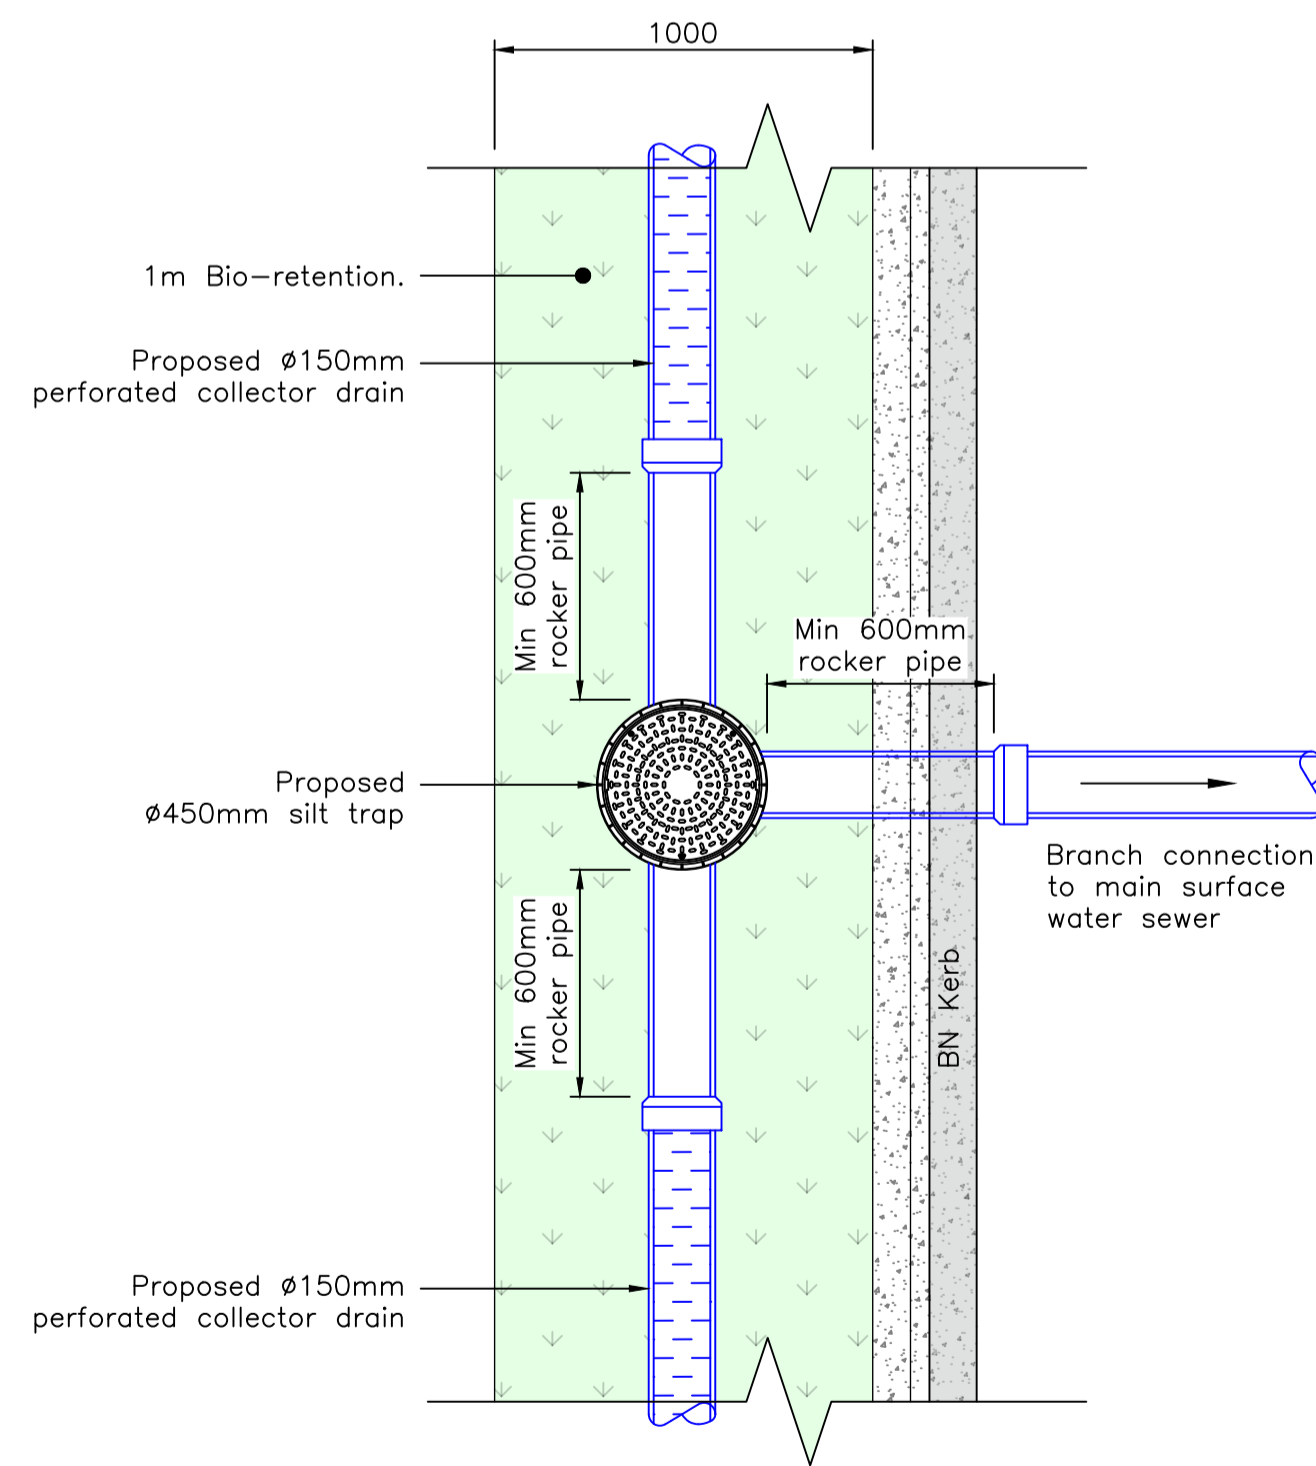

Typical Bio-Retention Drainage Plan (Inspection Chamber)
Scale 1:20

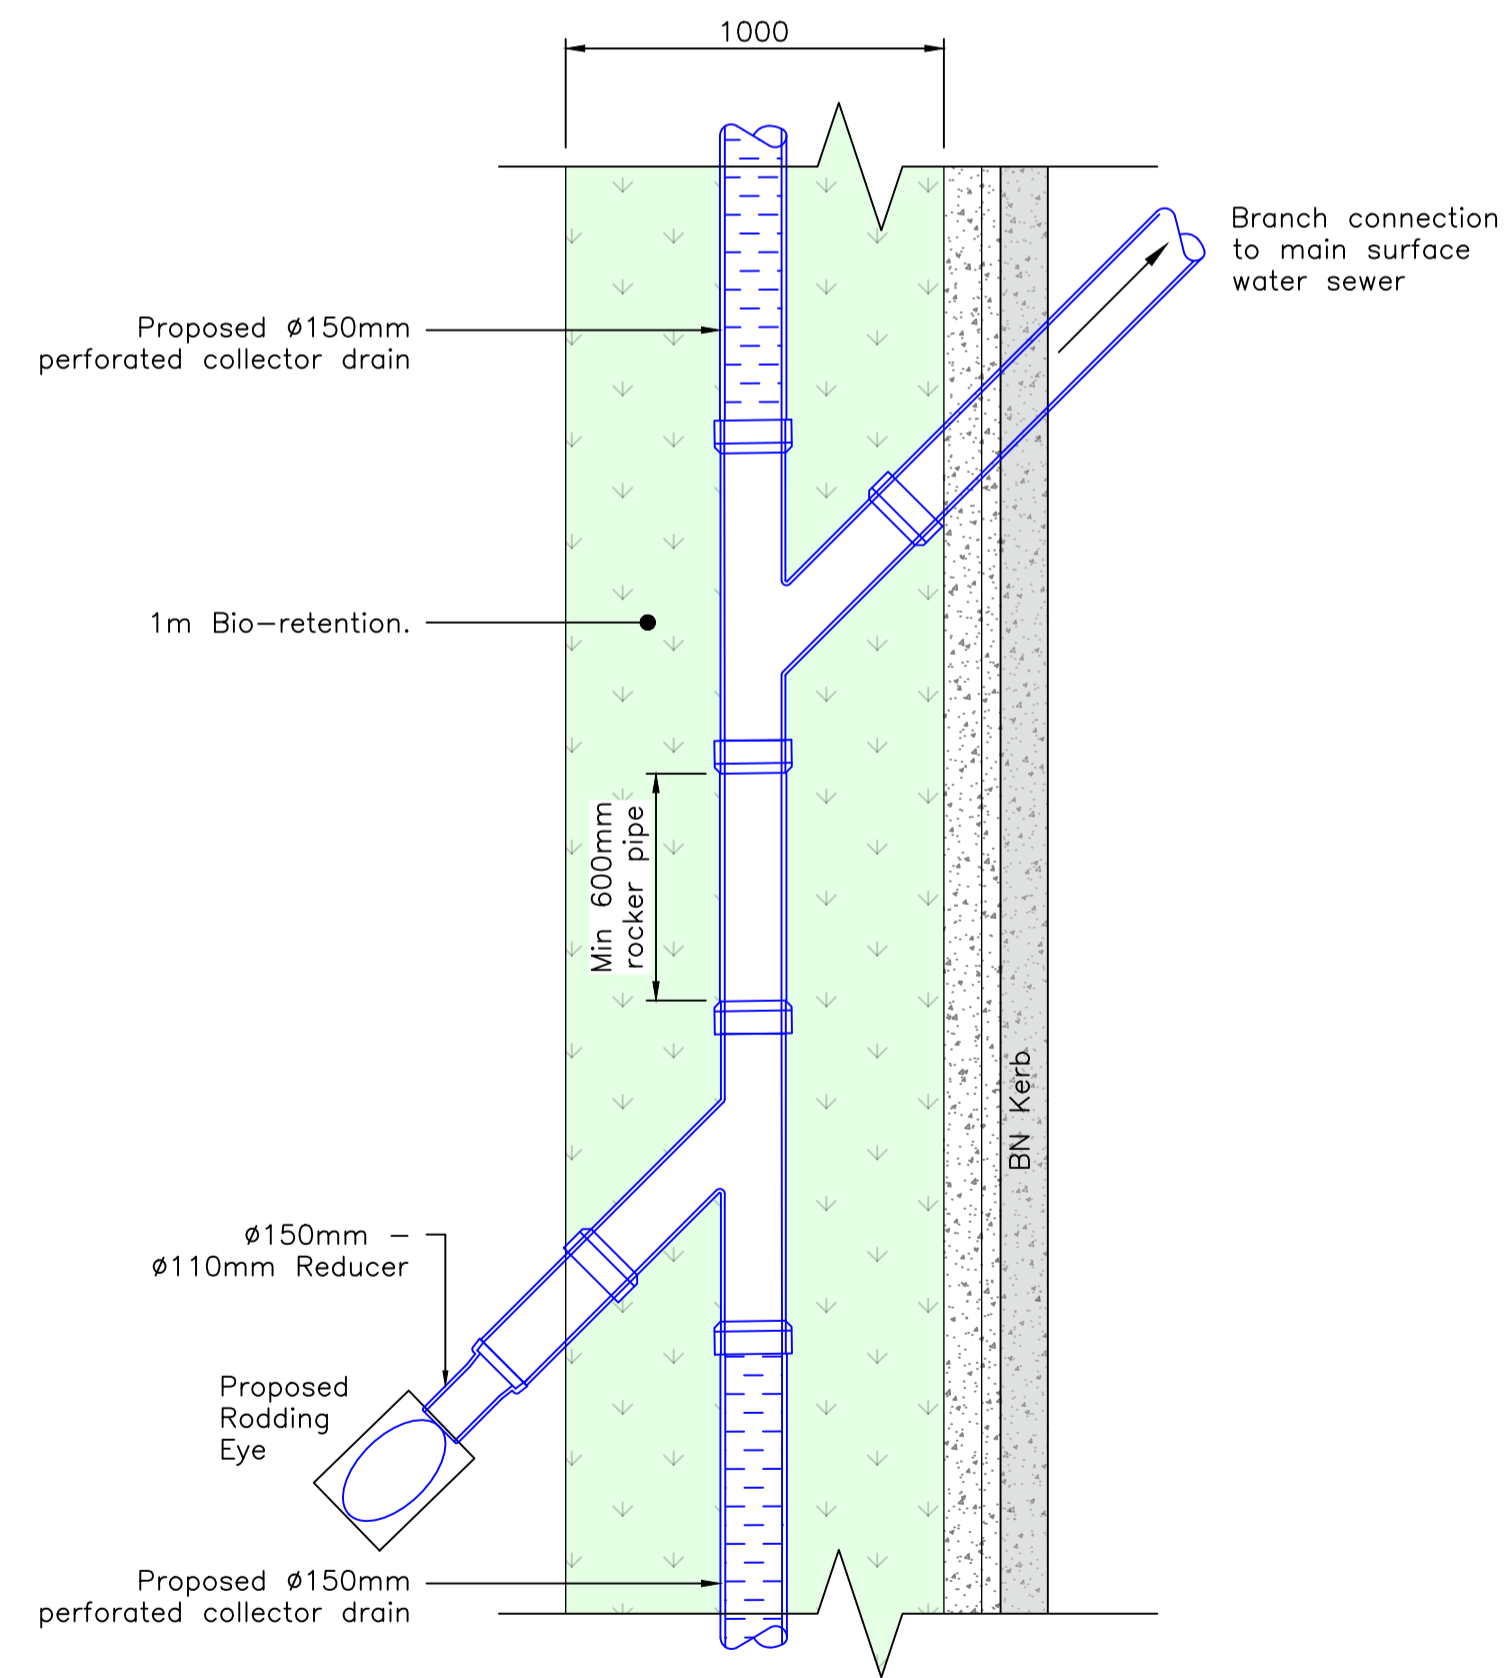

Typical Bio-Retention Drainage Plan (Rodding Eye)
Scale 1:20

Do not scale from this drawing.
SAFETY HEALTH AND ENVIRONMENTAL INFORMATION
IN ADDITION TO THE HAZARD/RISKS NORMALLY ASSOCIATED WITH THE TYPES OF WORK DETAILED ON THIS DRAWING, NOTE THE FOLLOWING RISKS AND INFORMATION.
RISKS LISTED HERE ARE NOT EXHAUSTIVE. REFER TO DESIGN ASSESSMENT FORM NO.
CONSTRUCTION:
LIVE PRIMARY ROUTE TRAFFIC (B9039)
UTILITIES TO BE DIVERTED/PROTECTED
DEMOLITION:
NONE THAT WOULD NOT BE APPARENT TO A COMPETENT CONTRACTOR
FOR INFORMATION RELATING TO USE, CLEANING AND MAINTENANCE SEE THE HEALTH AND SAFETY FILE.
IT IS ASSUMED THAT ALL WORKS WILL BE CARRIED OUT BY A COMPETENT CONTRACTOR WORKING, WHERE APPROPRIATE, TO AN APPROVED METHOD STATEMENT.

- Notes:
1. Do not scale from this drawing, only written dimensions are to be used.
 2. This drawing is to be read in conjunction with all architectural and engineering drawings, details and specifications.
 3. Any discrepancies should be reported to the engineer immediately so clarification can be sought.
 4. For clarity this drawing should only be printed and read in colour.

Rev.	Date	Description	Drawn	Chkd.	Appd.
					
Client: Castle Stuart Golf LLP Elvie House Beechwood Business Park WINGNESS W2 3BW Tel: 01463 724 544 Fax: 0844 381 4412					
					

Project Title:
Cabot Highlands Proposed Golf Lodge Facilities

Drawing Title:
Typical Drainage Construction Details
2 of 2

Scale at A1: As Shown	Status: Planning
Drawn: HF	Checked: AH
Date: 29/08/2023	Approved: AKF
Date: 30/08/2023	Date: 30/08/2023
Drawing No.: 154163-PC-8251	Revision: -