
General Notes:

GRIDLINES:

TYPICAL BUILD- UPS, REFER TO 800 SERIES DRAWINGS:

Scale 1:10 @ A1


1. Note not all Local Authorities accept this solution for means of escape. 'Smoke detection in all rooms & retaining existing doors'. Contractor to check with your Local Authority to determine acceptability.

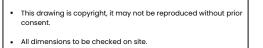

Do not scale other than for planning application purposes.

All work below ground level is shown provisionally. Inspection of ground condition is essential prior to work commencing. Responsibility for establishing the soil and sub-soil conditions rests with the contractor.

 All drawings to be read in conjunction with Structural Engineer's or other consultants information/drawings. Any discrepancies are to be brought to the attention of the Designer prior to work being carried out.

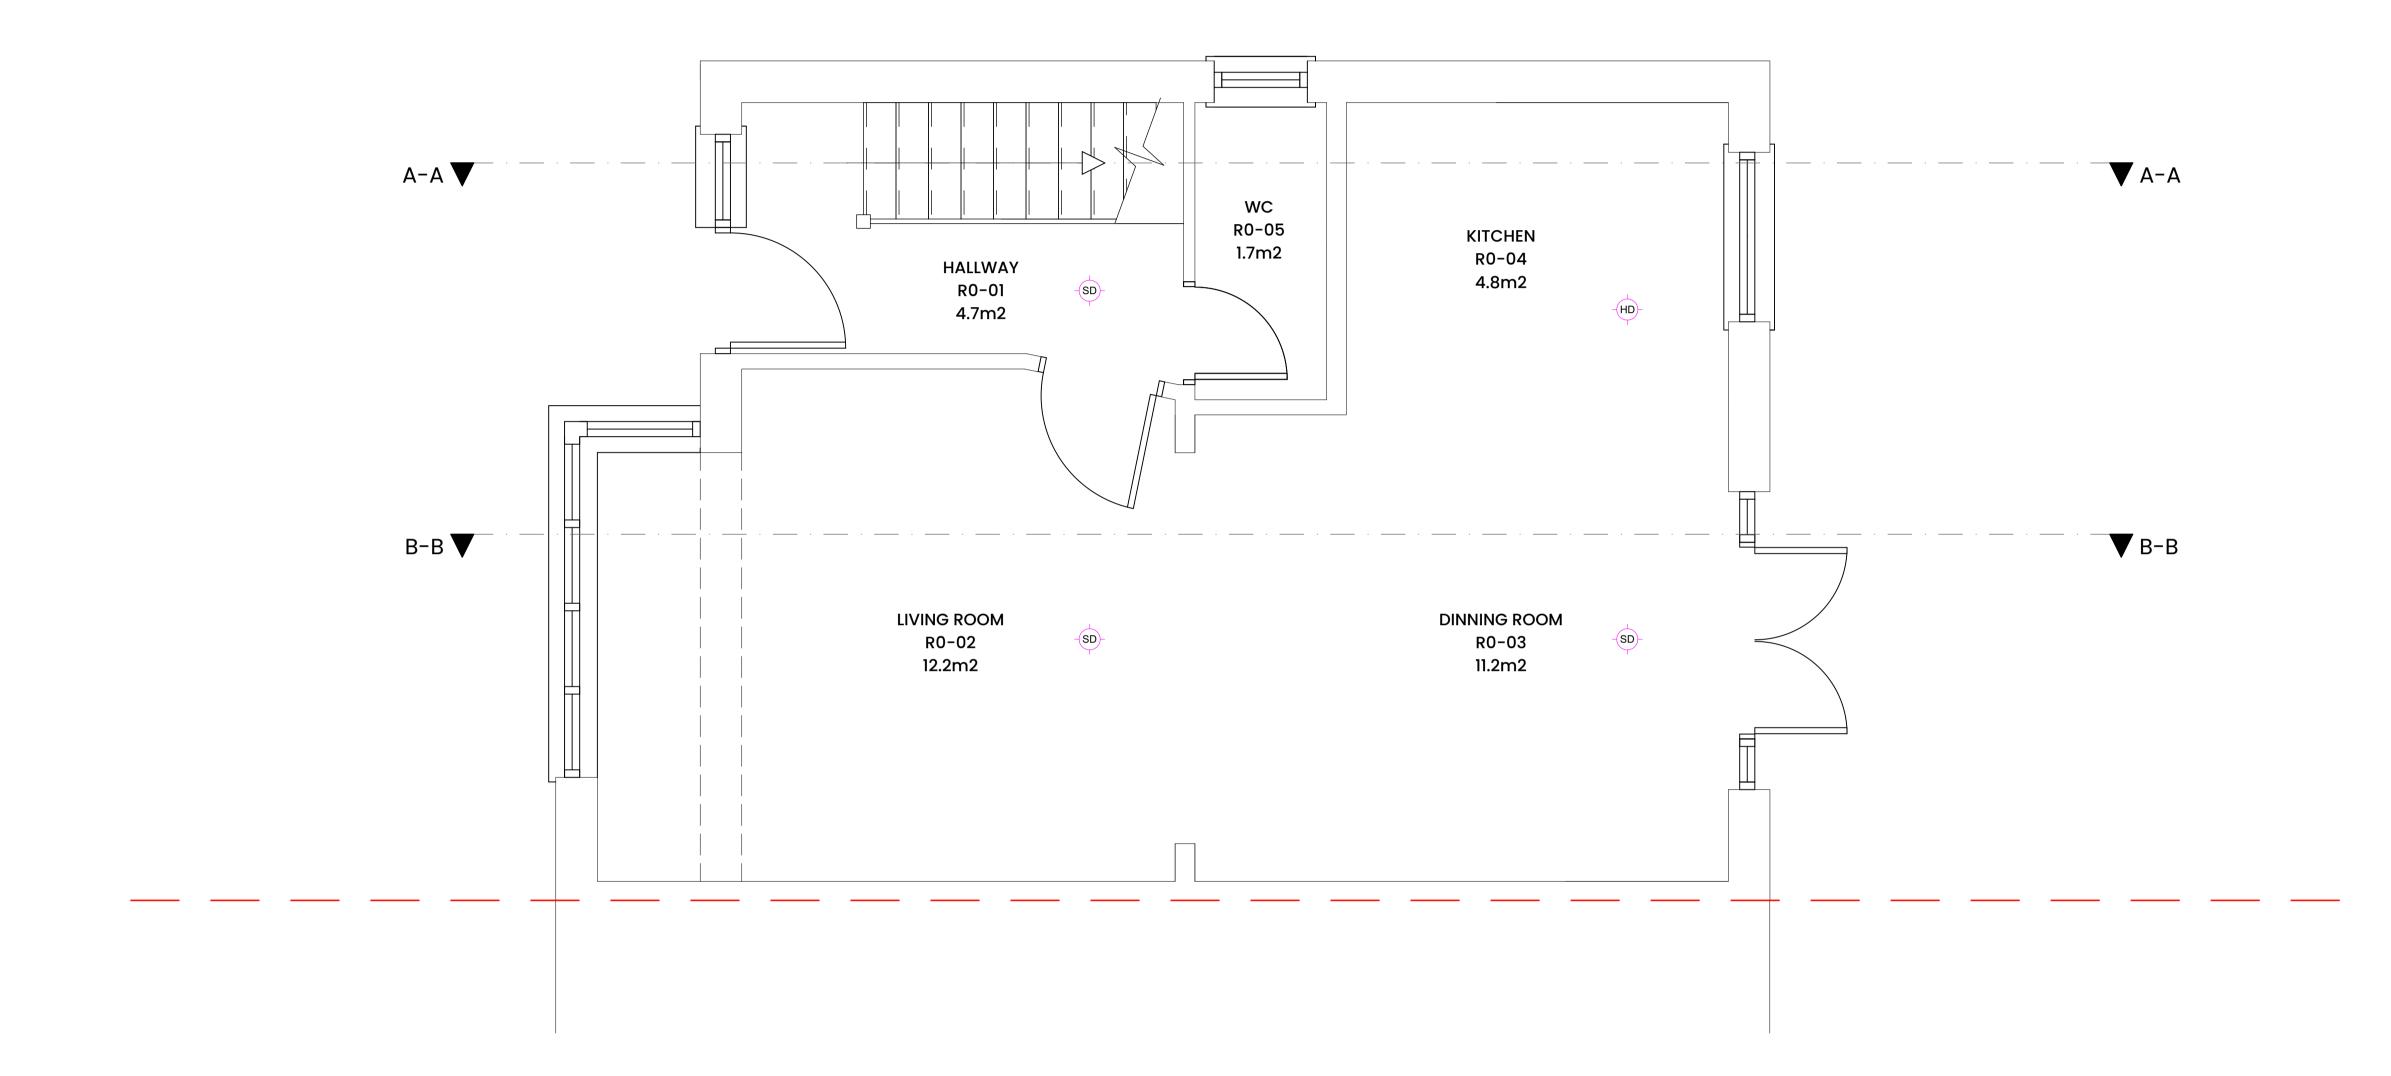

Rev Date Initials Description

Boscome Road

oosed Ground Floor Plan WING No: REVISION:

2-250

INING

DATE:



rbridge House www.JackBennettArchitecture.co.uk ham Grove, 0137 263 2144 dford Road herhead

	Scale I.Io @ AT	
1 N/A 2 N/A 3 N/A 4 N/A		
2 N/A		PROJECT:
3 N/A		28 Bosco
N/A		TITLE:
4 N/A		Proposed
		DRAWING N
A N/A		0022-25
IN/A		STATUS:
B N/A		PLANNING
A N/A B N/A C N/A		SCALE: 1:25 @A1
		Riverbridge Ho Fetcham Grov
		Riverbridge Ho Fetcham Grov Guildford Roa Leatherhead KT22 9AD
	· · · · · · · · · · · · · · · · · · ·	I KT22 9AD