




Existing Front Elevation

1:50

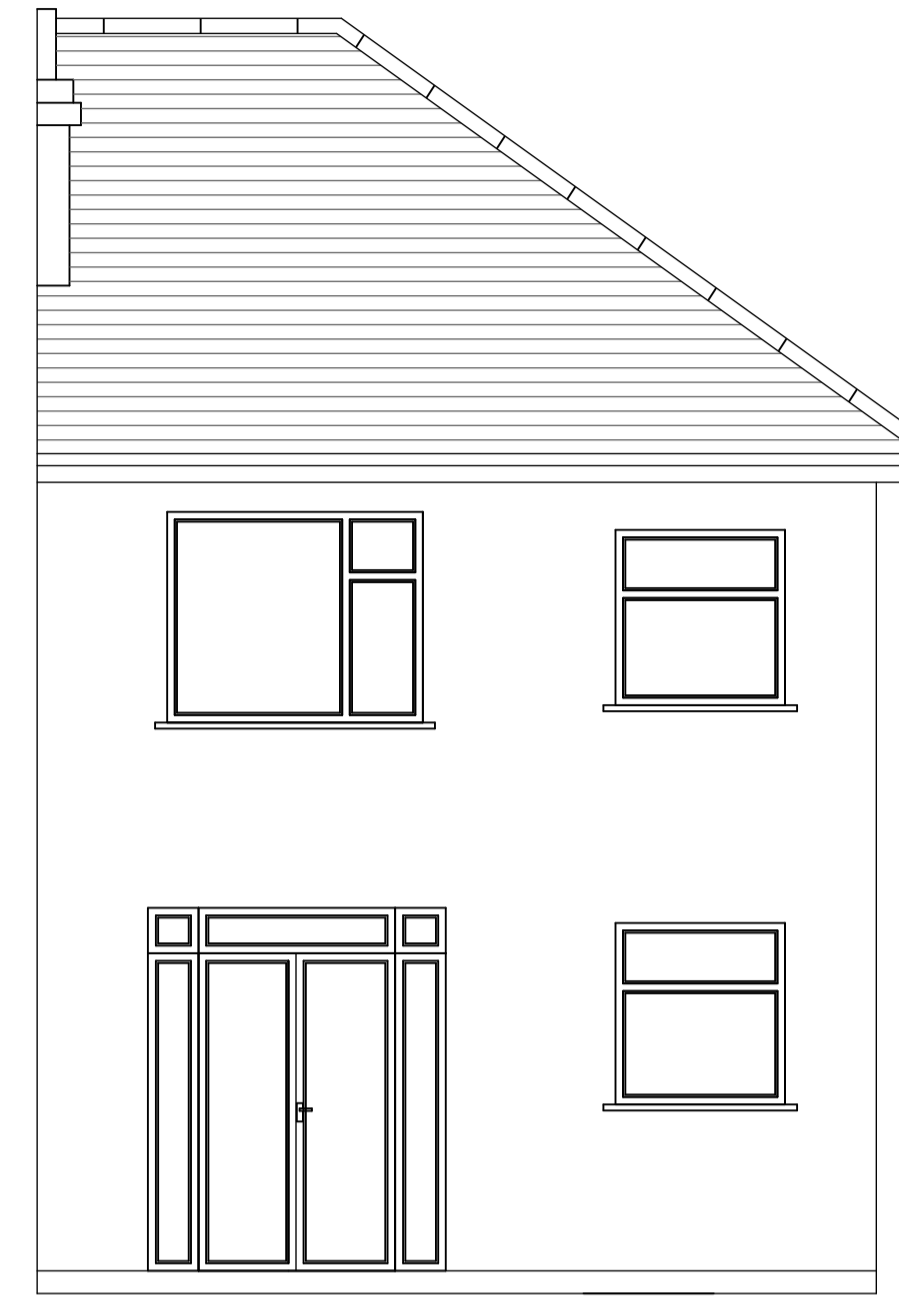


Existing Rear Elevation

1:50



Existing Side Elevation

1:50

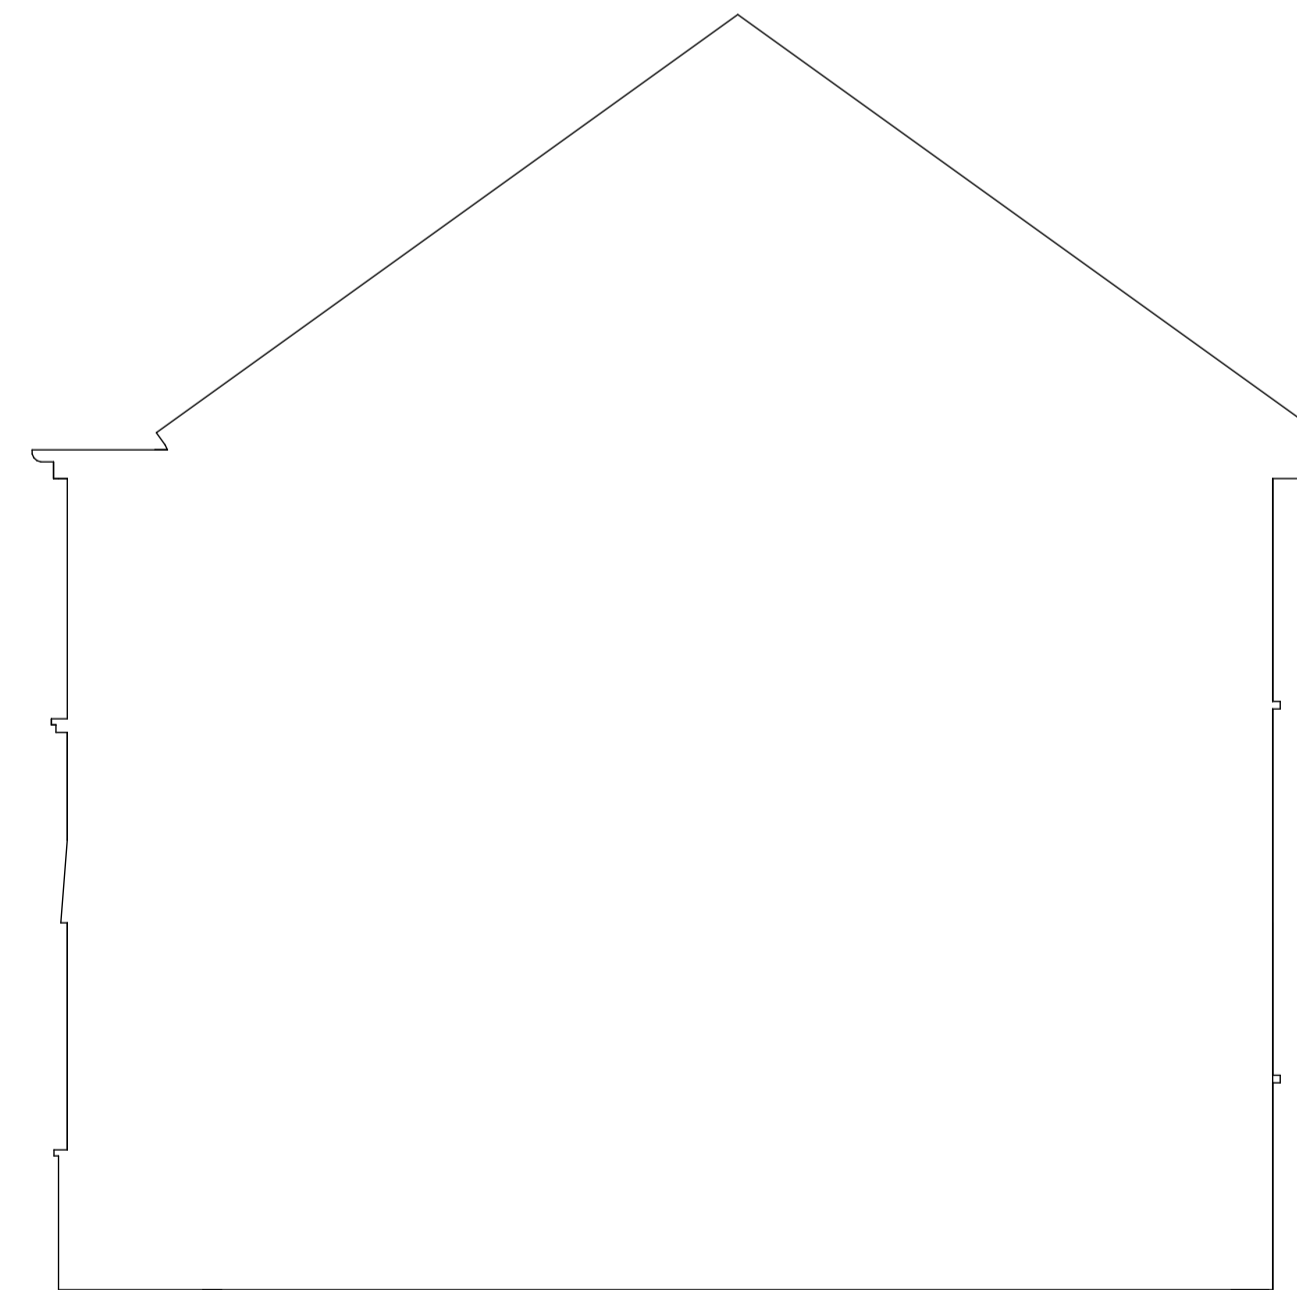

Existing Side Elevation

1:50

- This drawing is copyright, it may not be reproduced without prior consent.
- All dimensions to be checked on site.
- Do not scale other than for planning application purposes.
- All work below ground level is shown provisionally, inspection of ground conditions is essential prior to work commencing. Responsibility for establishing the soil and sub-soil conditions rests with the contractor.
- All drawings to be read in conjunction with Structural Engineer's or other consultants information drawings.
- Any discrepancies are to be brought to the attention of the Designer prior to work being carried out.

Key

Rev	Date	Initials	Description

PROJECT:
28 Boscome Road

TITLE:
Existing Elevations

DRAWING No: 0022-300 REVISION:

STATUS:
PLANNING

SCALE: 1:50 @A1 DATE:

